

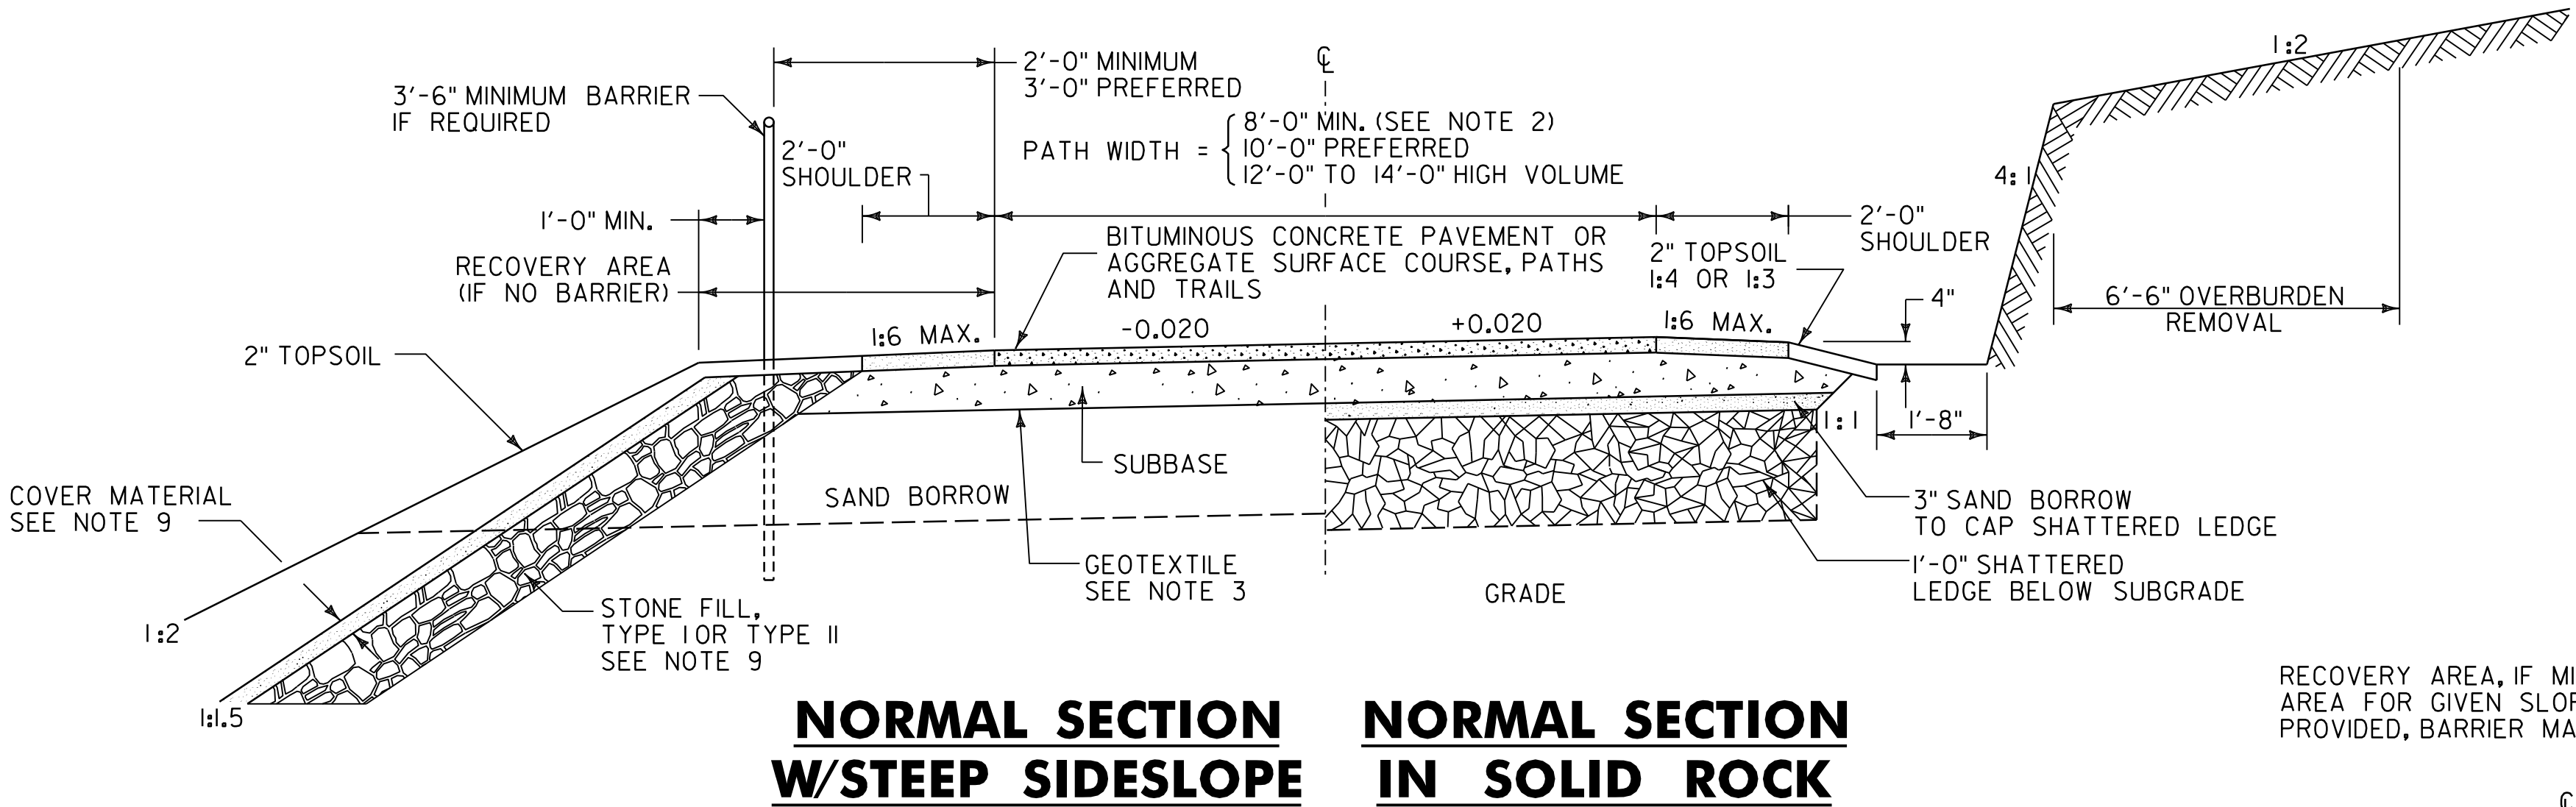
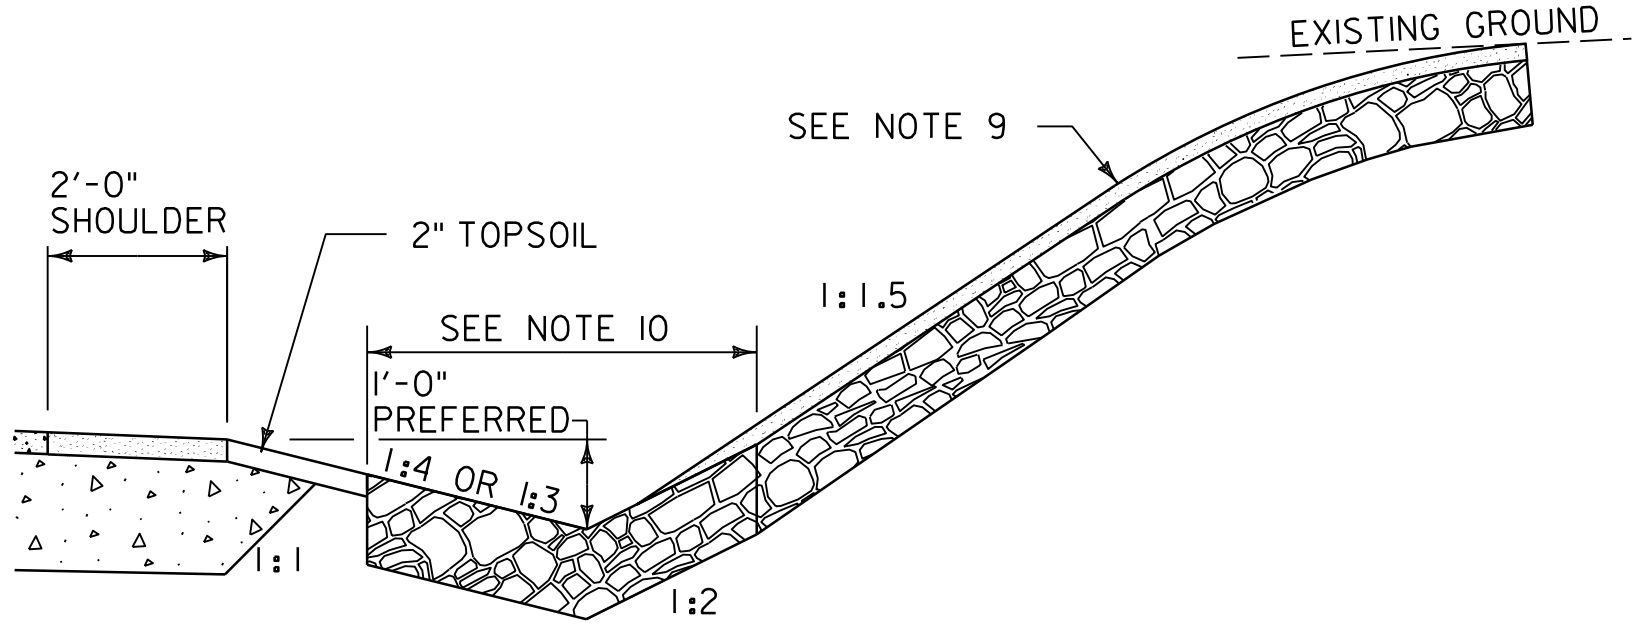


MATERIAL THICKNESS
2" BIT. CONC. PAV'T. TYPE IV OR
4" AGGREGATE SURFACE COURSE, PATHS AND TRAILS
8" SUBBASE MINIMUM *
0 - 1'-0" SAND BORROW **
* IF SUBGRADE MATERIAL CONSISTS PRIMARILY OF SILT OR CLAY, ADDITIONAL SUBBASE MATERIAL MAY BE REQUIRED.
** NOTE: SAND BORROW TO BE DETERMINED ON A PROJECT BY PROJECT BASIS.

THICKNESS TOLERANCES
PAVEMENT ± 1/4" TOTAL DEPTH
AGGREGATE SURFACE ± 1/2" TOTAL DEPTH
SUBBASE ± 1" TOTAL DEPTH
SAND BORROW ± 1" TOTAL DEPTH

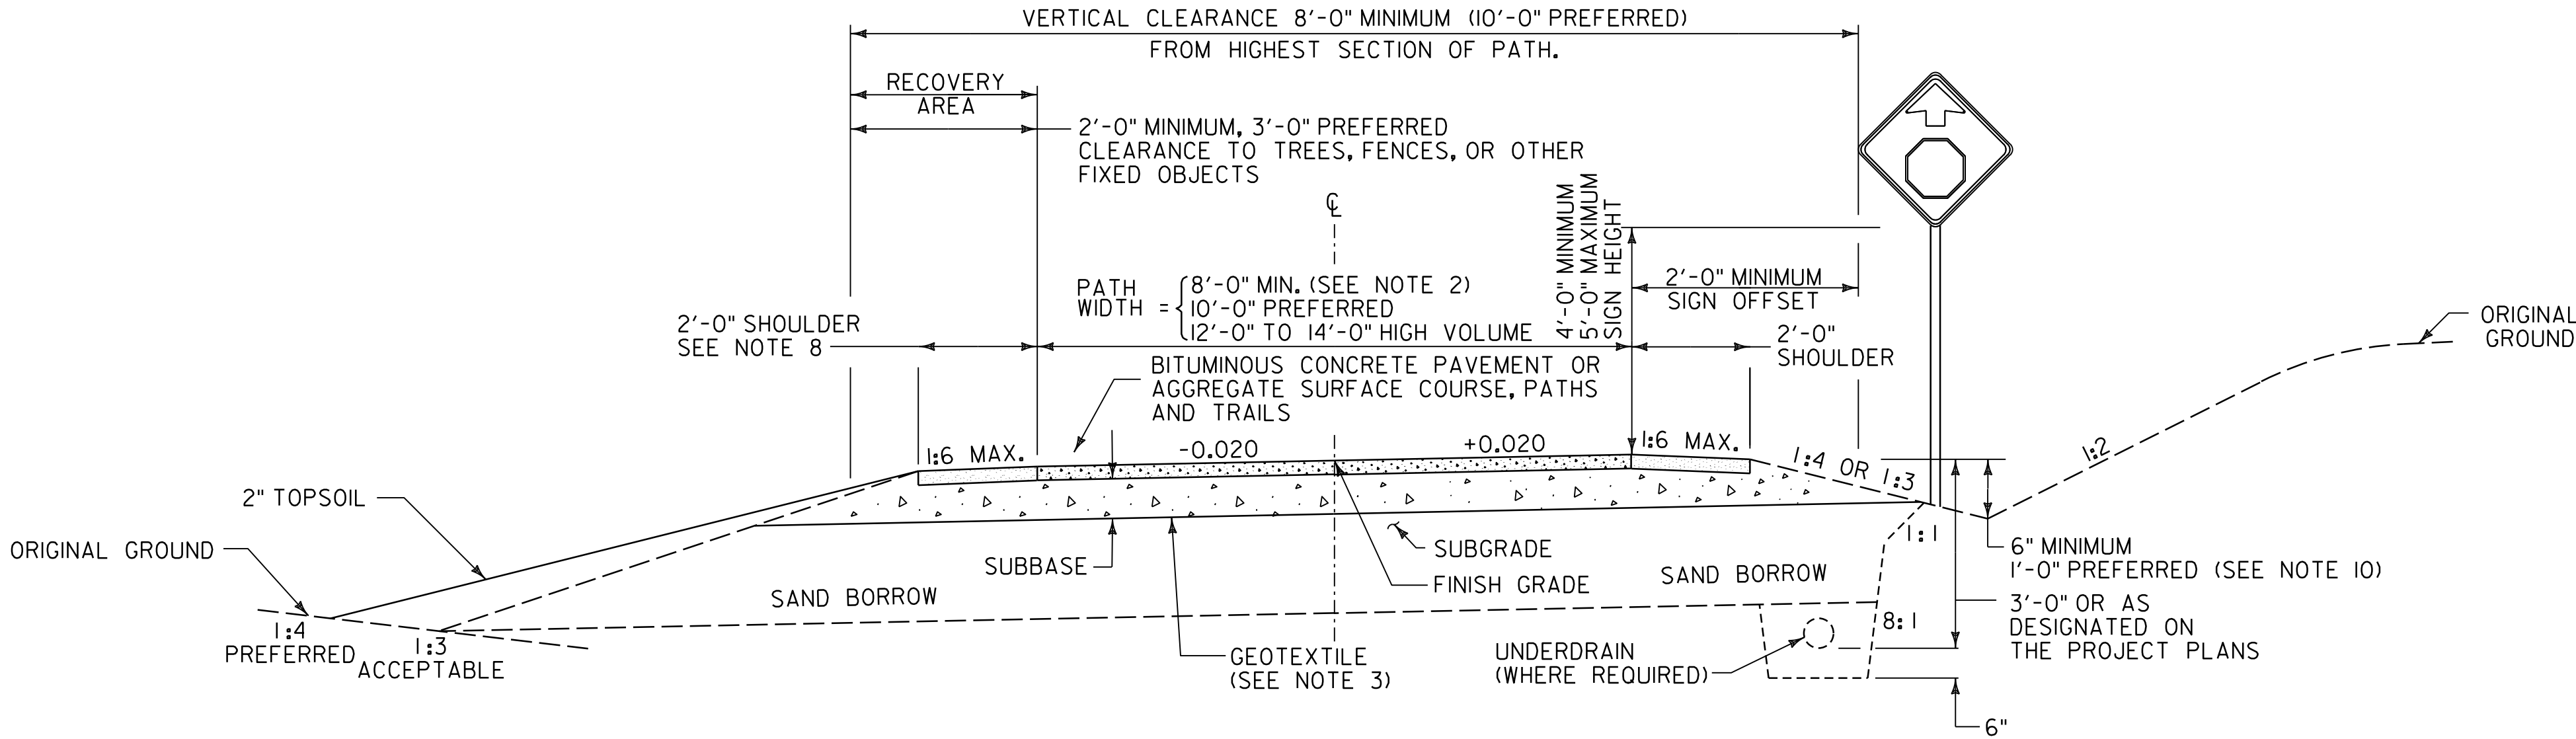

RECOVERY AREA, IF MINIMUM RECOVERY
AREA FOR GIVEN SLOPE CAN NOT BE
PROVIDED, BARRIER MAY BE REQUIRED.

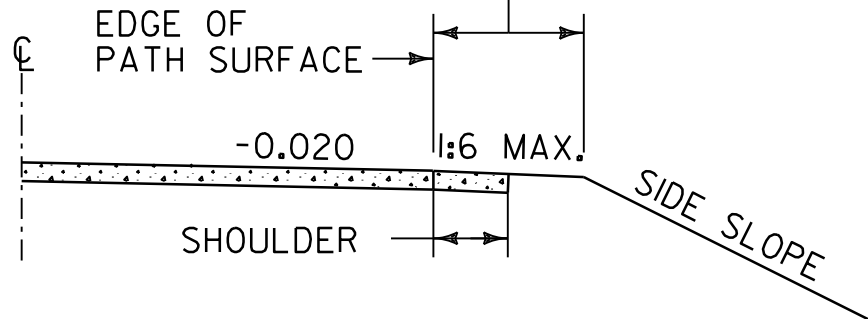

GENERAL NOTES:

- ALL DESIGN SHALL BE IN ACCORDANCE WITH THE THE LATEST EDITION OF THE AASHTO GUIDE FOR THE DEVELOPMENT OF BICYCLE FACILITIES.
- THE MINIMUM PATH WIDTH SHOULD ONLY BE USED WHEN THE CONDITIONS NOTED IN THE AASHTO GUIDE FOR THE DEVELOPMENT OF BICYCLE FACILITIES ARE MET.
- GEOTEXTILE FOR ROADBED SEPARATOR SHALL BE PLACED BETWEEN SUBGRADE AND SUBBASE, IN ABSENCE OF SAND BORROW.
- WHEN SAND BORROW IS USED, ITS THICKNESS SHALL BE TRANSITIONED TO OR FROM FULL DEPTH AT THE RATE OF 1:25 ALONG THE LENGTH OF THE PATH TO PREVENT A BUMP FROM OCCURRING AT ITS TERMINUS.
- ALL CURVED SECTIONS SHALL BE BANKED TOWARD THE INSIDE OF THE CURVE. A "BANKING DIAGRAM" SHOULD BE PROVIDED. THE SUBGRADE WILL NOT BE CROWNED.
- ALL SHARED USE PATHS SHALL MEET THE REQUIREMENTS OF THE US ACCESS BOARD AND ITS GUIDELINES FOR SHARED USE PATHS.
- ANY TREE ROOTS ENCOUNTERED WITHIN THE EXCAVATION LIMITS SHALL BE SAWCUT AND REMOVED. PAYMENT WILL BE INCIDENTAL TO COMMON EXCAVATION.
- THE SHOULDER MAY BE CONSTRUCTED USING TOPSOIL AND GRASS OR AGGREGATE.
- STONE FILL AND COVER REQUIREMENTS WILL VARY BASED ON EXISTING SITE CONDITIONS.
- DITCHES WILL RECEIVE THE FOLLOWING TREATMENTS BASED ON THEIR SLOPE:
 - 0-1% SEED AND MULCH
 - 1-2.5% EROSION CONTROL MATTING AND SEED
 - 2.5-10% TYPE I STONE FILL - 1'-0" DEPTH
 - > 10% TYPE II STONE FILL - 2'-0" DEPTH

REV.	DATE	DESCRIPTION
0	MAR. 31, 2004	ORIGINAL APPROVAL
1	SEP. 20, 2017	NEW TITLE BLOCK, MINOR NOTE REVISIONS
2	APR. 07, 2020	MISCELLANEOUS REVISIONS
3	JUN. 24, 2025	NOTE, DETAIL AND MATERIAL UPDATES
OTHER STANDARDS REQUIRED: NONE		
APPROVALS ON FILE WITH VTRANS STANDARD DRAWING COMMITTEE		

SHARED USE PATH TYPICAL



STANDARD
A - 78