




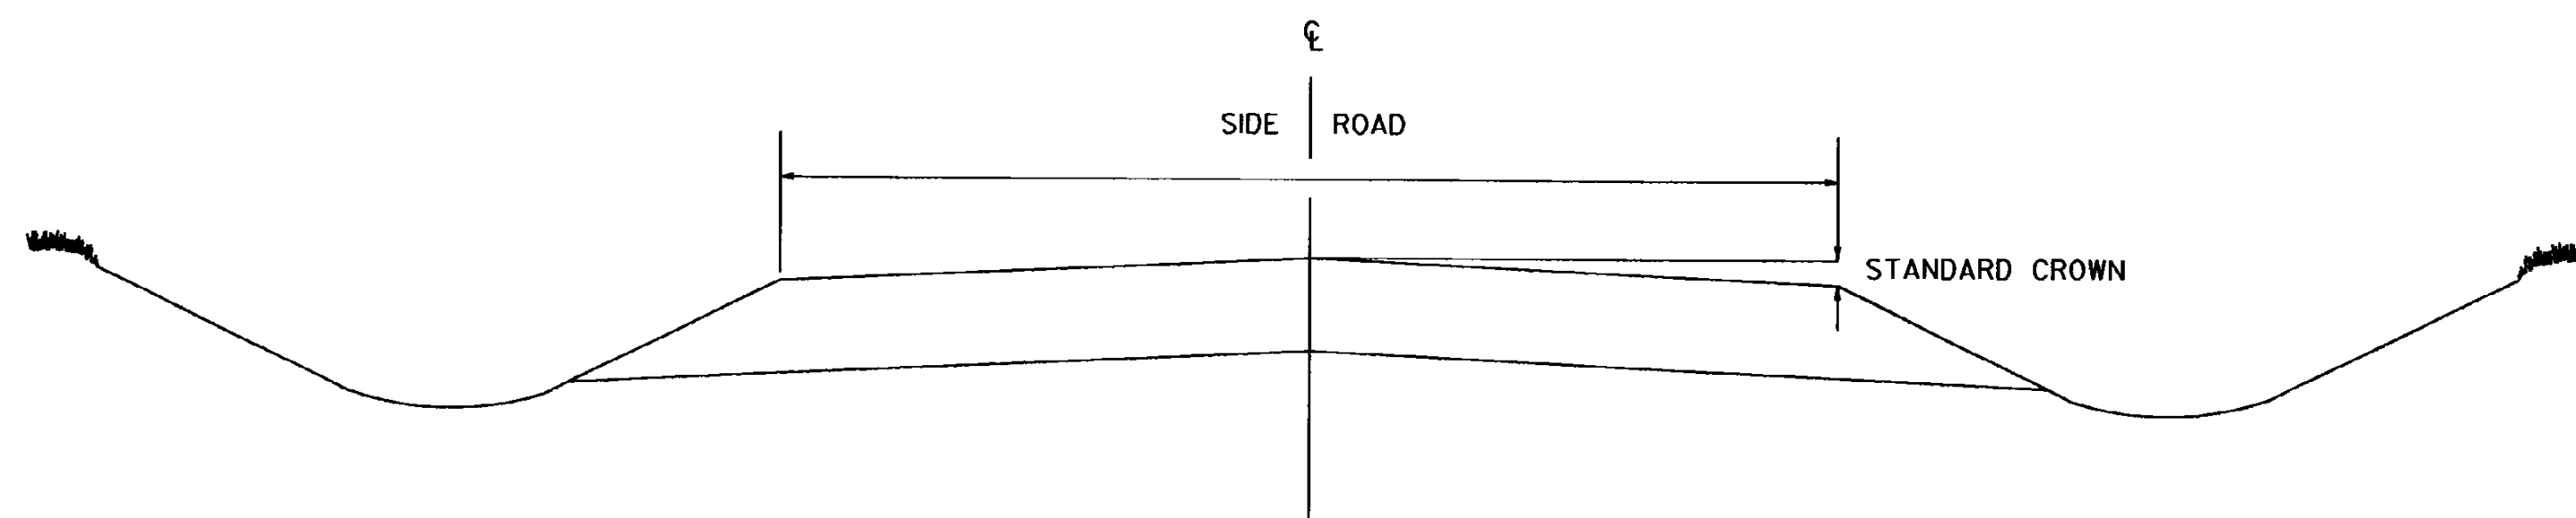


SECTION B - B

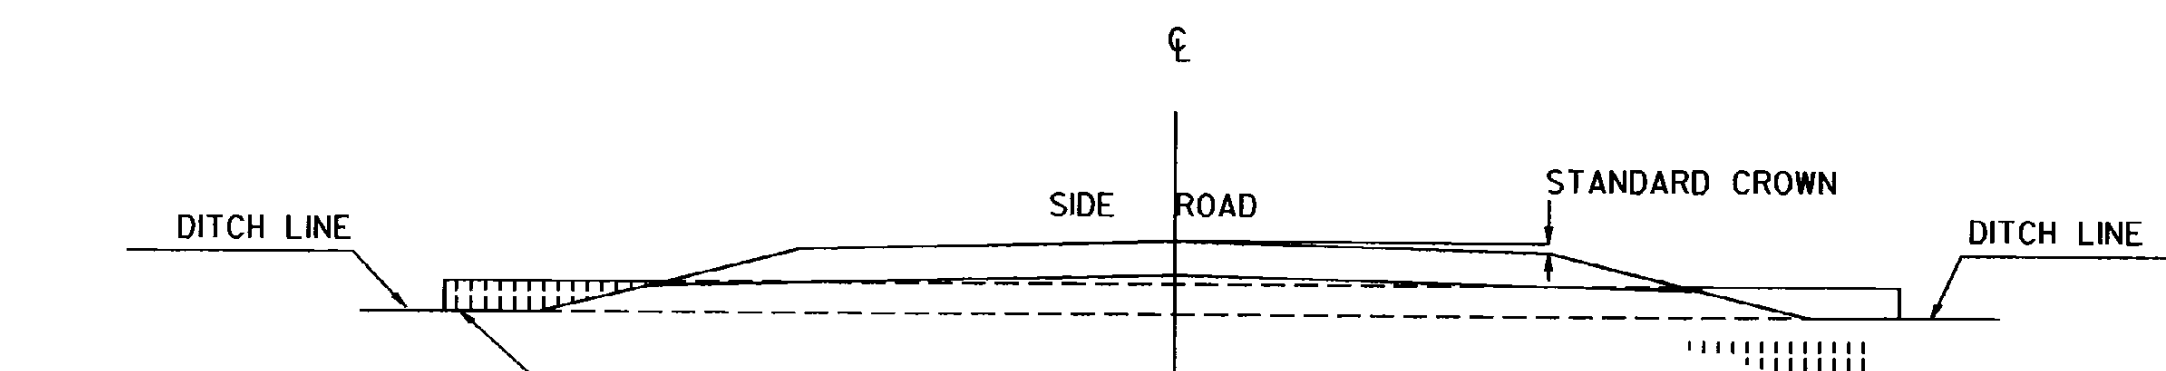

SECTION C - C

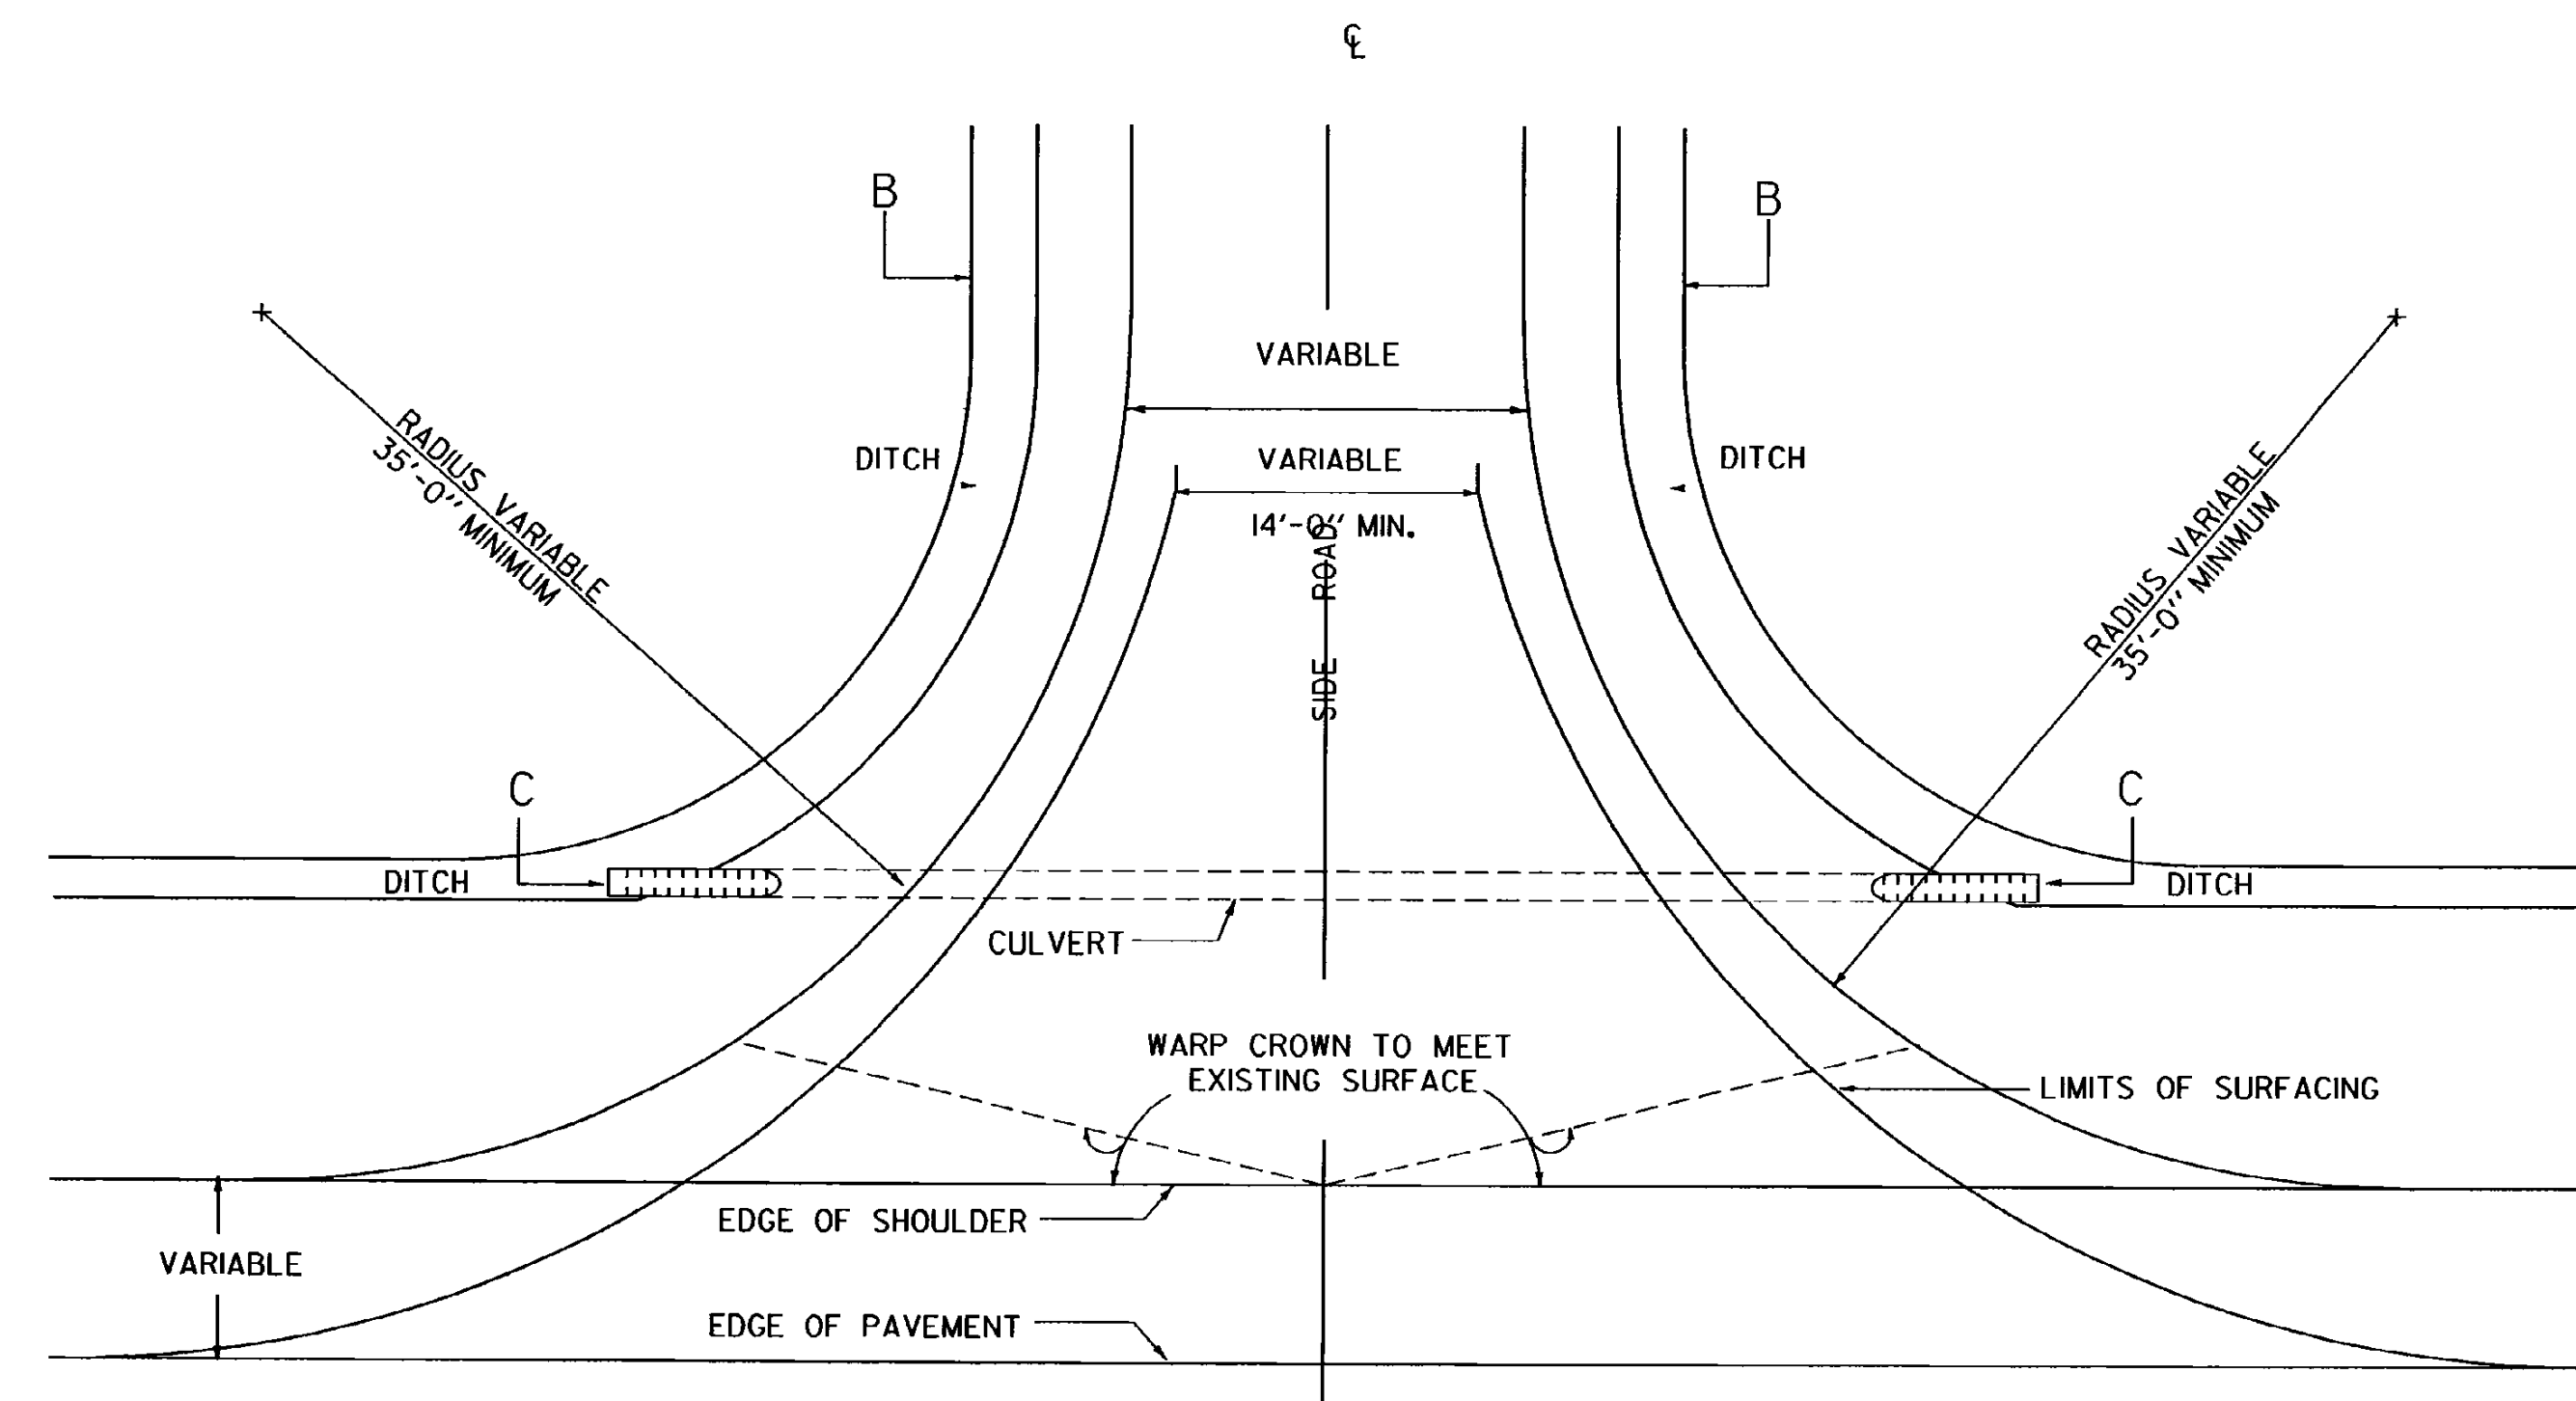

PLAN OF SIDE ROAD INTERSECTION

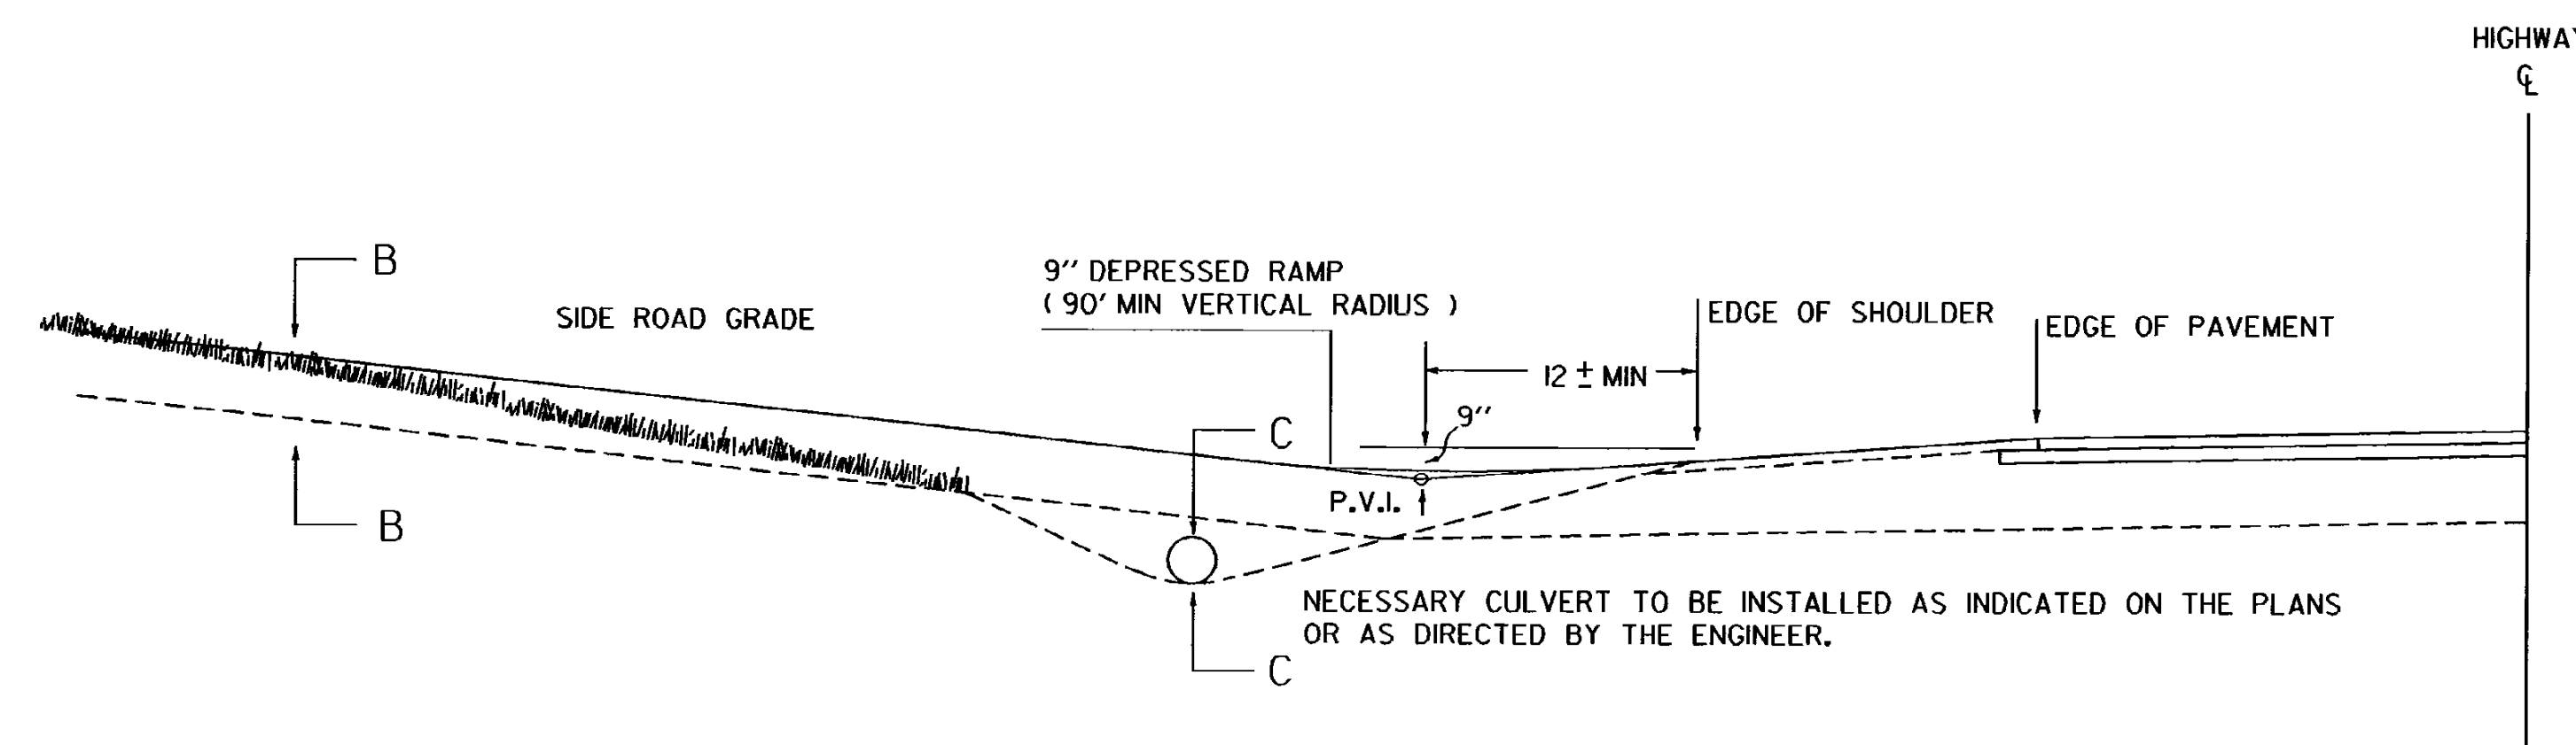

PROFILE OF SIDE ROAD INTERSECTION
SHOWING 9" DEPRESSED RAMP


REVISIONS AND CORRECTIONS
DEC. 14, 1971 - ORIGINAL APPROVAL DATE
JUNE 1, 1994 - REISSUED, WITHOUT CHANGE,
UNDER NEW SIGNATURES.

APPROVED

APPROVED FOR THIS PROJECT
AND/OR DESIGN IMPLEMENTATION,
FHWA FINAL APPROVAL PENDING.

Stephen D. McCutcheon, P.E.
DIRECTOR OF ENGINEERING
Robert M. Muehl, P.E.
DESIGN ENGINEER

SIDE ROAD INTERSECTION SHOWING DEPRESSED RAMP

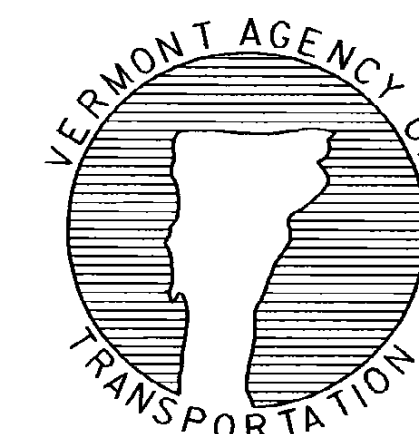

STANDARD
B-12