

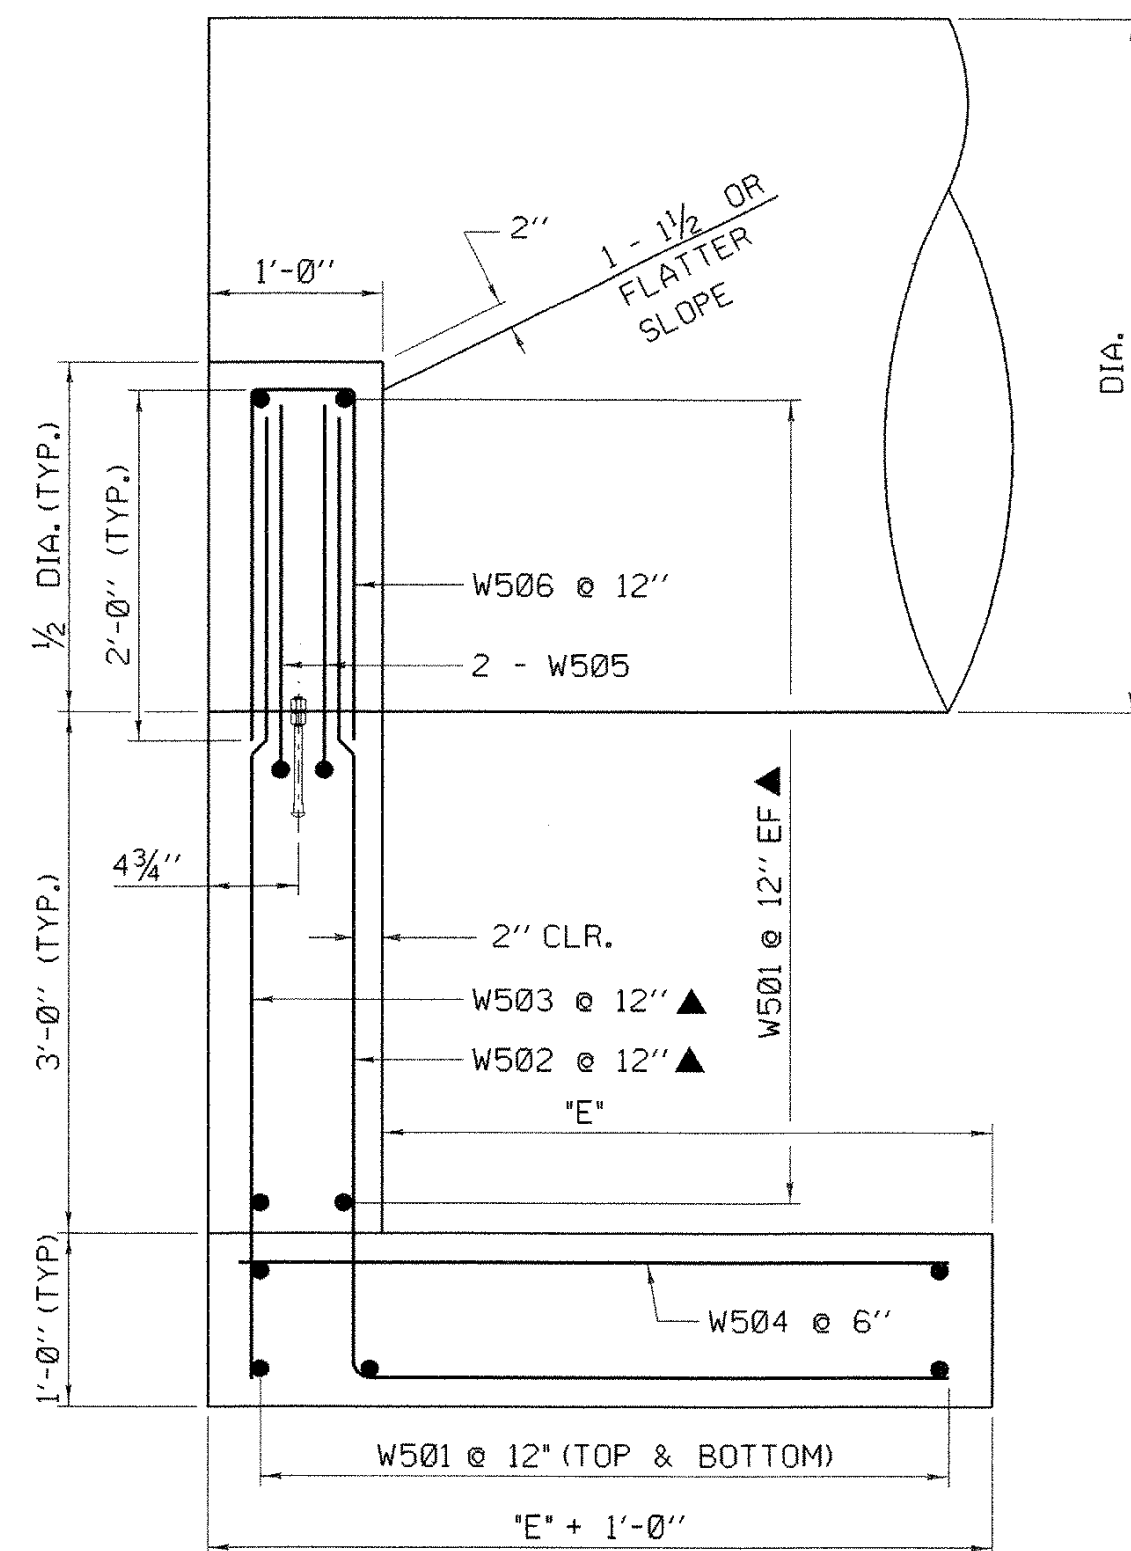


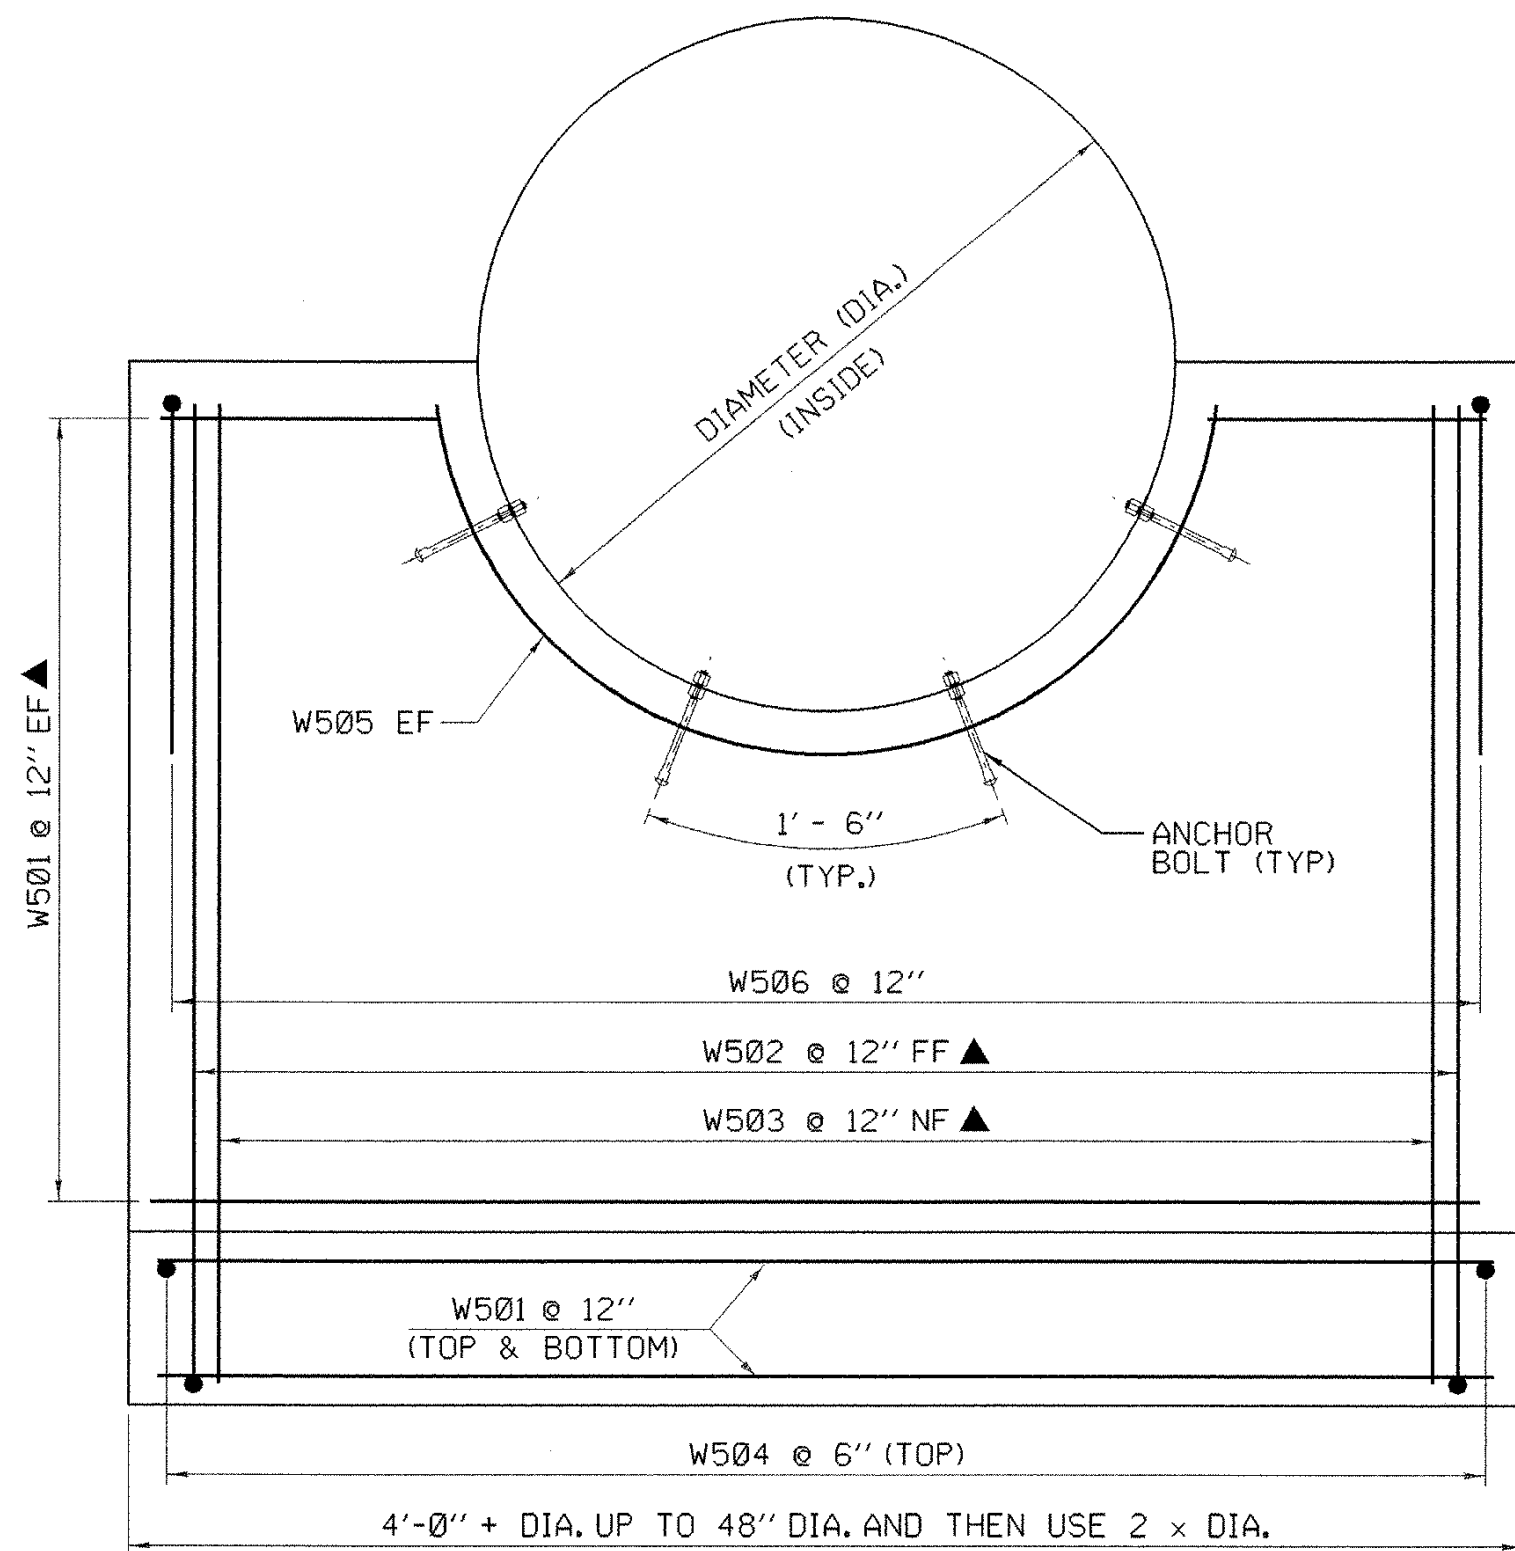

REBAR NOTES:
 NF = NEAR FACE
 FF = FAR FACE
 EF = EACH FACE
 ▲ = CUT TO FIT IN FIELD

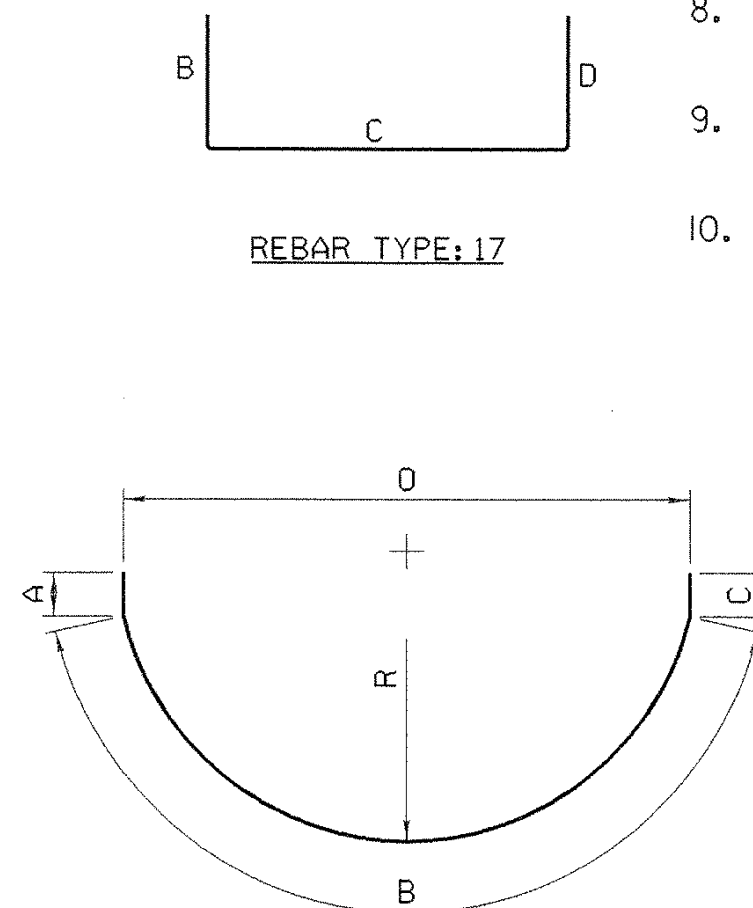


DESIGN CRITERIA

1. ASSUMED ALLOWABLE LOAD FOR SPREAD FOOTINGS
 - ON SOIL: 4 KSF
 - ON LEDGE: 10 KSF
2. REINFORCING STEEL GRADE: 60 KSI
3. CONCRETE CLASS B: 3500 PSI
4. SOIL UNIT WEIGHT: 140 PSF
5. ASSUMED FOOTING FRICTION COEFFICIENT: 0.55
6. SOIL FRICTION ANGLE: 33.67°
7. DEDUCT VOLUME OF PIPE.
8. ALL EXPOSED EDGES WILL BE CHAMFERED ONE INCH.
9. ALL REBAR CLEARANCES SHALL BE 3 INCHES UNLESS OTHERWISE NOTED.
10. CONSTRUCTION JOINT SURFACE SHALL BE ROUGH.

ANCHOR BOLT NOTES

1. ANCHOR BOLTS ARE REQUIRED ON NON-CONCRETE CULVERTS AND ARE TO BE INCLUDED IN THE COST OF THE PIPE.
2. ANCHOR BOLTS SHALL BE 1/2" DIA. x 8" WITH TWO 3/4" HEXAGONAL NUTS. MATERIALS SHALL MEET THE REQUIREMENTS OF ASTM A307. 3/16" HOLES IN PIPE TO BE DRILLED OR PUNCHED PRIOR TO COATING OF PIPE, OR FIELD DRILLED AND COATED WHEN REQUIRED DUE TO A FIELD CHANGE.

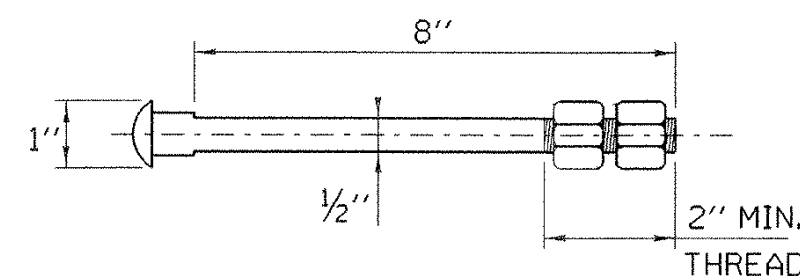

GALVANIZED ANCHOR BOLT

STEEL SCHEDULE FOR REINFORCED CONCRETE HEADWALL DIA. 54"

ITEM	EACH	SIZE	LENGTH	MARK	TYPE	A	B	C	D	O	R
1	22	5	8'-6"	W501	STR.						
2	10	5	8'-8"	W502	STR.		5'-9"	2'-11"			
3	10	5	5'-9"	W503	STR.						
4	18	5	3'-6"	W504	STR.						
5	2	5	7'-5"	W505	STR.		7'-5"			5'-0"	2'-6"
6	10	5	4'-7"	W506	STR.		2'-0"	0'-7"	2'-0"		

STEEL SCHEDULE FOR REINFORCED CONCRETE HEADWALL DIA. 60"

ITEM	EACH	SIZE	LENGTH	MARK	TYPE	A	B	C	D	O	R
1	24	5	9'-6"	W501	STR.						
2	11	5	9'-5"	W502	STR.		6'-0"	3'-5"			
3	11	5	6'-0"	W503	STR.						
4	20	5	4'-0"	W504	STR.						
5	2	5	8'-2"	W505	STR.		8'-2"			5'-6"	2'-9"
6	11	5	4'-7"	W506	STR.		2'-0"	0'-7"	2'-0"		

STEEL SCHEDULE FOR REINFORCED CONCRETE HEADWALL DIA. 66"

ITEM	EACH	SIZE	LENGTH	MARK	TYPE	A	B	C	D	O	R
1	24	5	10'-6"	W501	STR.						
2	12	5	9'-8"	W502	STR.		6'-3"	3'-5"			
3	12	5	6'-3"	W503	STR.						
4	22	5	4'-0"	W504	STR.						
5	2	5	8'-11"	W505	STR.		8'-11"			6'-0"	3'-0"
6	12	5	4'-7"	W506	STR.		2'-0"	0'-7"	2'-0"		

STEEL SCHEDULE FOR REINFORCED CONCRETE HEADWALL DIA. 72"

ITEM	EACH	SIZE	LENGTH	MARK	TYPE	A	B	C	D	O	R
1	24	5	11'-6"	W501	STR.						
2	13	5	9'-11"	W502	STR.		6'-6"	3'-5"			
3	13	5	6'-6"	W503	STR.						
4	24	5	4'-0"	W504	STR.						
5	2	5	9'-9"	W505	STR.		9'-9"			6'-6"	3'-3"
6	13	5	4'-7"	W506	STR.		2'-0"	0'-7"	2'-0"		

NOT TO SCALE

PIPE DIAMETER	72"	66"	60"	54"	48"	42"	36"	30"	24"	18"
DIMENSION "E"	42"	42"	42"	36"	36"	36"	30"	30"	30"	30"
CONCRETE QUANTITY (CY)	4.14	3.74	3.34	2.79	2.43	2.25	1.94	1.77	1.61	1.44
LENGTH OF BARS	665'	604'	544'	455'	402'	363'	305'	271'	254'	222'
WEIGHT OF BARS (LB)	694	630	567	475	420	379	318	283	265	232
CARRIAGE BOLTS (No.)	8	7	7	6	6	5	5	4	4	3

STEEL SCHEDULE FOR REINFORCED CONCRETE HEADWALL DIA. 18"

ITEM	EACH	SIZE	LENGTH	MARK	TYPE	A	B	C	D	O	R
1	18	5	5'-0"	W501	STR.						
2	6	5	6'-8"	W502	STR.		4'-3"	2'-5"			
3	6	5	4'-3"	W503	STR.						
4	11	5	3'-0"	W504	STR.						
5	2	5	2'-8"	W505	STR.		2'-8"			2'-0"	1'-0"
6	6	5	4'-7"	W506	STR.		2'-0"	0'-7"	2'-0"		

STEEL SCHEDULE FOR REINFORCED CONCRETE HEADWALL DIA. 30"

ITEM	EACH	SIZE	LENGTH	MARK	TYPE	A	B	C	D	O	R
1	18	5	6'-0"	W501	STR.						
2	7	5	7'-2"	W502	STR.		4'-9"	2'-5"			
3	7	5	4'-9"	W503	STR.						
4	13	5	3'-0"	W504	STR.						
5	2	5	4'-3"	W505	STR.		4'-3"			3'-0"	1'-6"
6	7	5	4'-7"	W506	STR.		2'-0"	0'-7"	2'-0"		

STEEL SCHEDULE FOR REINFORCED CONCRETE HEADWALL DIA. 42"

ITEM	EACH	SIZE	LENGTH	MARK	TYPE	A	B	C	D	O	R
1	22	5	7'-0"	W501	STR.						
2	8	5	8'-2"	W502	STR.		5'-3"	2'-11"			
3	8	5	5'-3"	W503	STR.						
4	15	5	3'-6"	W504	STR.						
5	2	5	5'-10"	W505	STR.		5'-10"			4'-0"	2'-0"
6	8	5	4'-7"	W506	STR.		2'-0"	0'-7"	2'-0"		

STEEL SCHEDULE FOR REINFORCED CONCRETE HEADWALL DIA. 24"

ITEM	EACH	SIZE	LENGTH	MARK	TYPE	A	B	C	D	O	R
1	18	5	5'-6"	W501	STR.						
2	7	5	6'-11"	W502	STR.		4'-6"	2'-5"			
3	7	5	4'-6"	W503	STR.						
4	12	5	3'-0"	W504	STR.						
5	2	5	3'-5"	W505	STR.		3'-5"			2'-6"	1'-3"
6	7	5	4'-7"	W506	STR.		2'-0"	0'-7"	2'-0"		

STEEL SCHEDULE FOR REINFORCED CONCRETE HEADWALL DIA. 36"

ITEM	EACH	SIZE	LENGTH	MARK	TYPE	A	B	C	D	O	R
1	18	5	6'-6"	W501	STR.						
2	8	5	7'-5"	W502	STR.		5'-0"	2'-5"			
3	8	5	5'-0"	W503	STR.						
4	14	5	3'-0"	W504	STR.						
5	2	5	5'-0"	W505	STR.		5'-0"			3'-6"	1'-9"
6	8	5	4'-7"	W506	STR.		2'-0"	0'-7"	2'-0"		

STEEL SCHEDULE FOR REINFORCED CONCRETE HEADWALL DIA. 48"

ITEM	EACH	SIZE	LENGTH	MARK	TYPE	A	B	C	D	O	R
1	22	5	7'-6"	W501	STR.						
2	9	5	8'-5"	W502	STR.		5'-6"	2'-11"			
3	9	5	5'-6"	W503	STR.						
4	16	5	3'-6"	W504	STR.						
5	2	5	6'-7"	W505	STR.		6'-7"			4'-6"	2'-3"
6	9	5	4'-7"	W506	STR.		2'-0"	0'-7"	2'-0"		


REVISIONS AND CORRECTIONS

MAR. 12, 2007 - ORIGINAL APPROVAL DATE

APPROVED

Kim L. Marshall
 ROADWAY, TRAFFIC & SAFETY ENGINEER
Richard F. Farnham
 DIRECTOR OF PROGRAM DEVELOPMENT
Mark D. Kishler
 FEDERAL HIGHWAY ADMINISTRATION

REINFORCED CONCRETE CRADLE HEADWALL

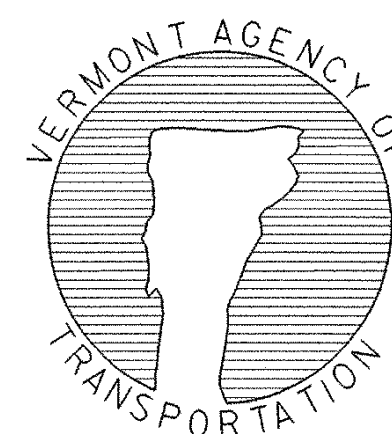

STANDARD
D-34