



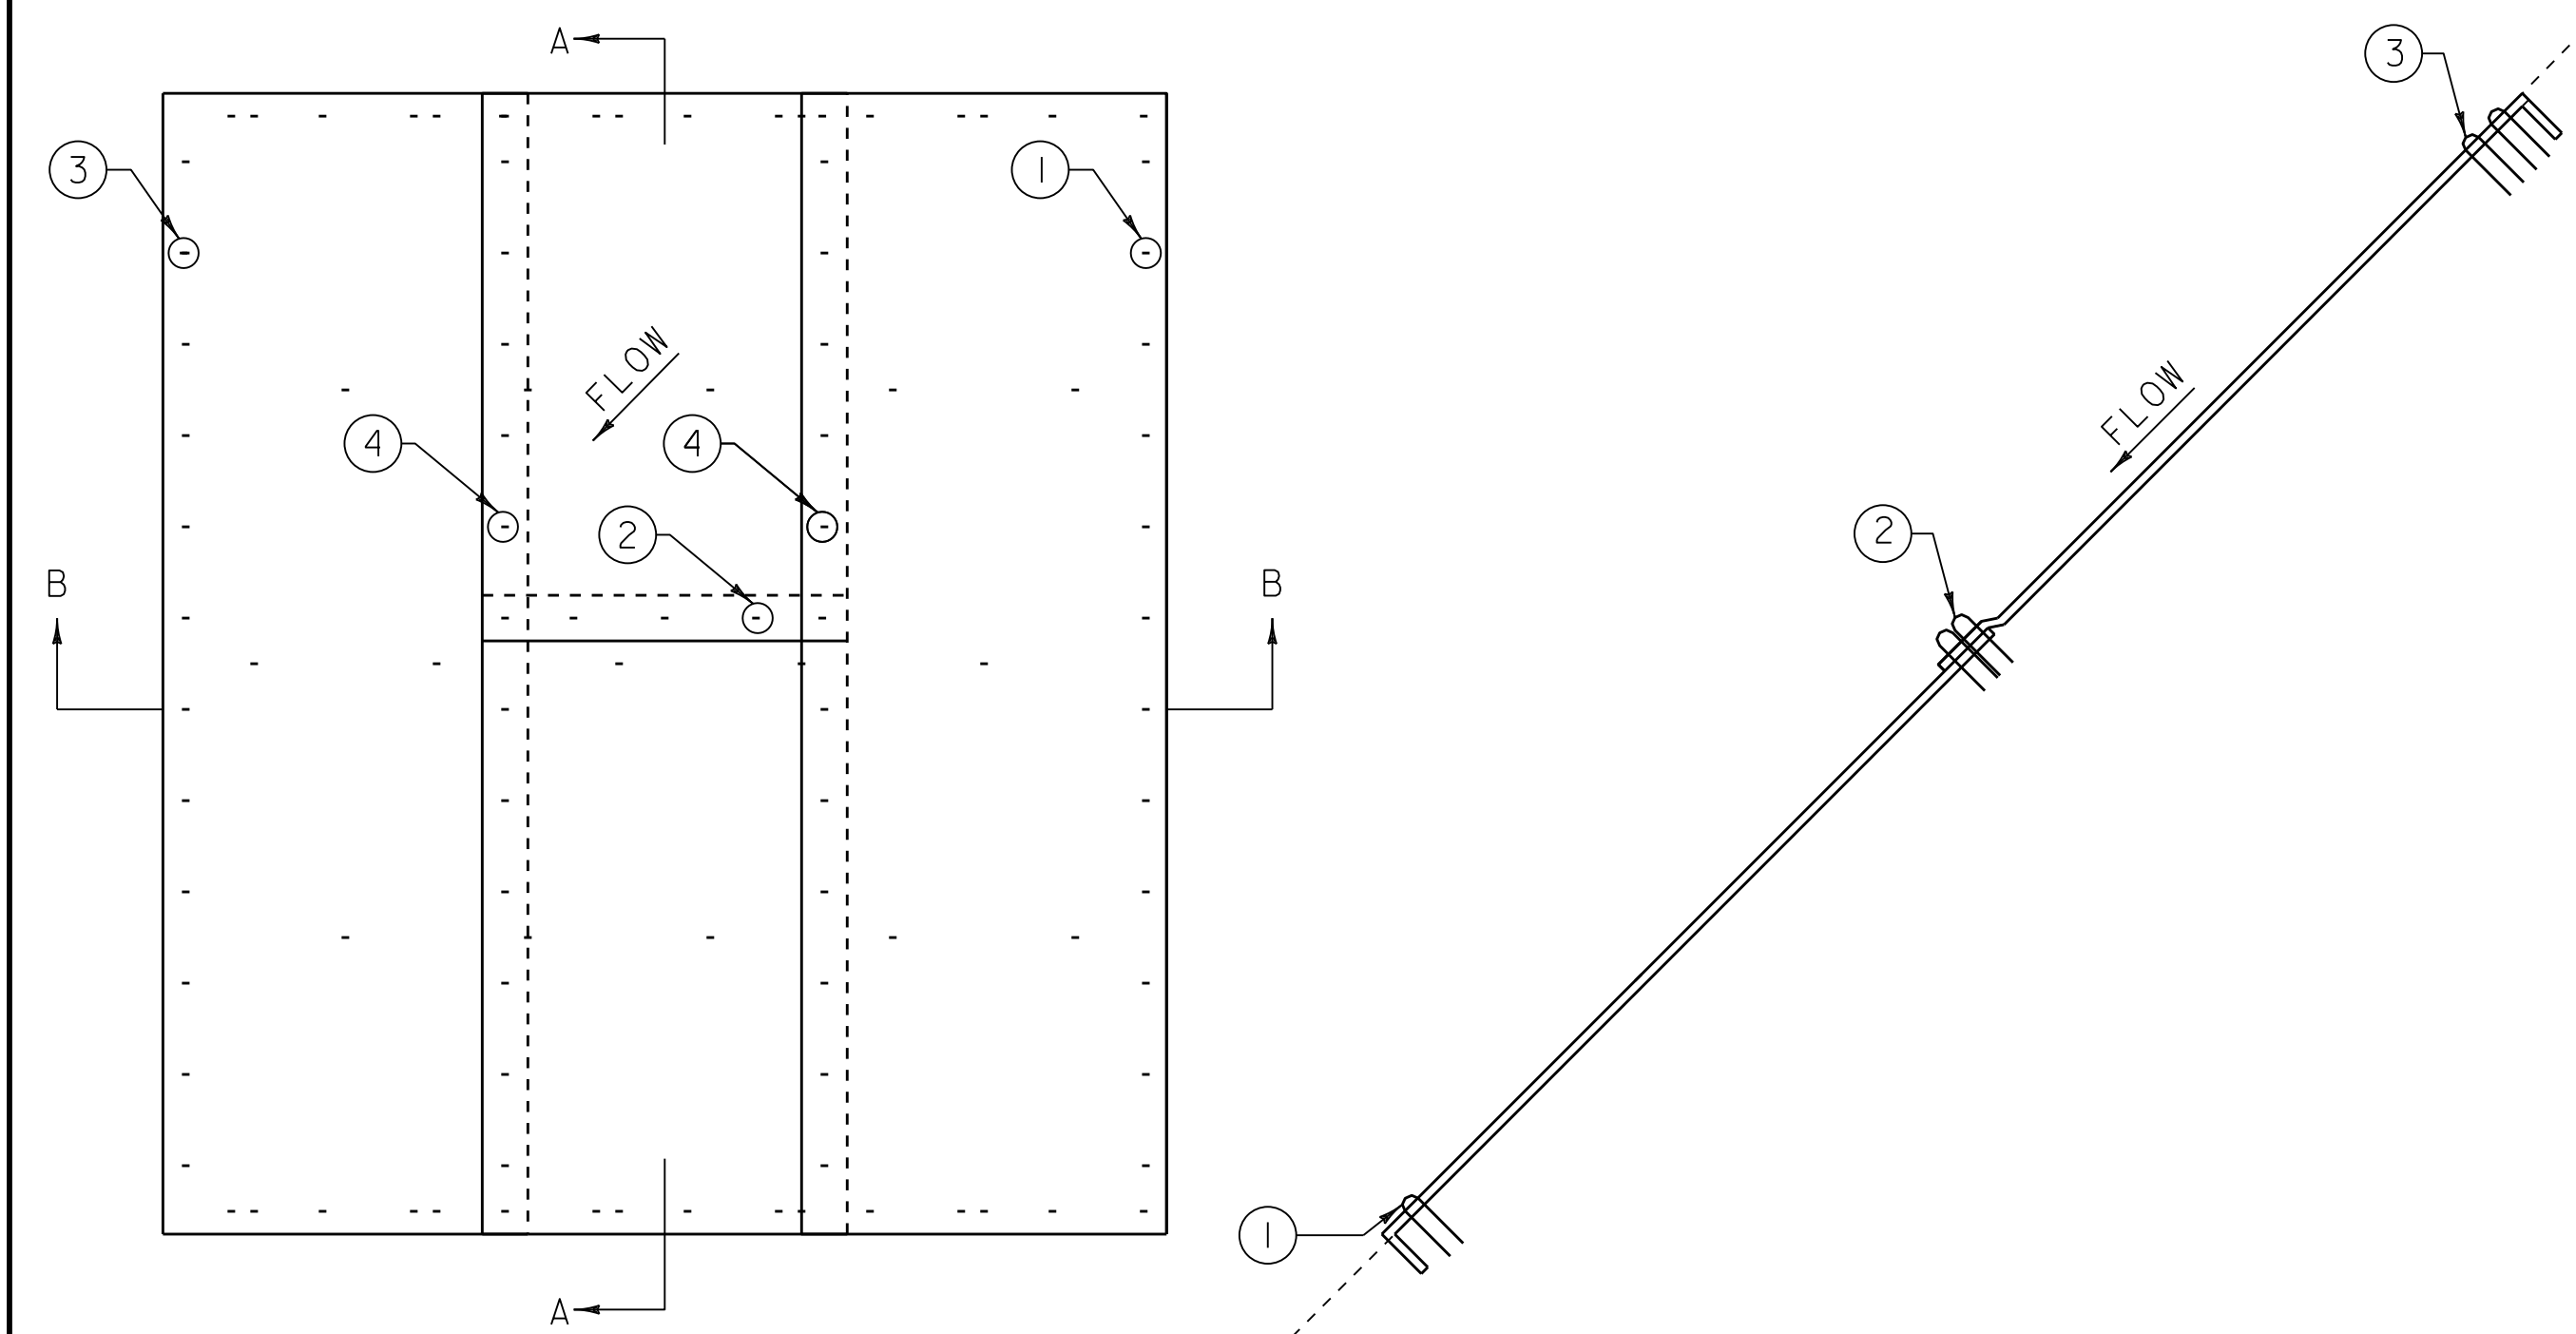

PLAN

SECTION A-A

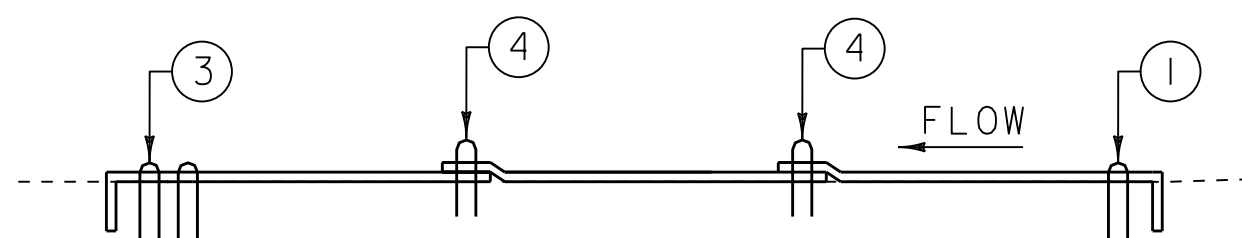


SECTION B-B

ON SLOPE

NOTE:

1. APPLY TO SLOPES GREATER THAN 1V:3H OR WHERE NECESSARY TO AID IN ESTABLISHING VEGETATION.

REV.	DATE	DESCRIPTION
0	APR. 7, 2020	ORIGINAL APPROVAL
OTHER STANDARDS REQUIRED: NONE		

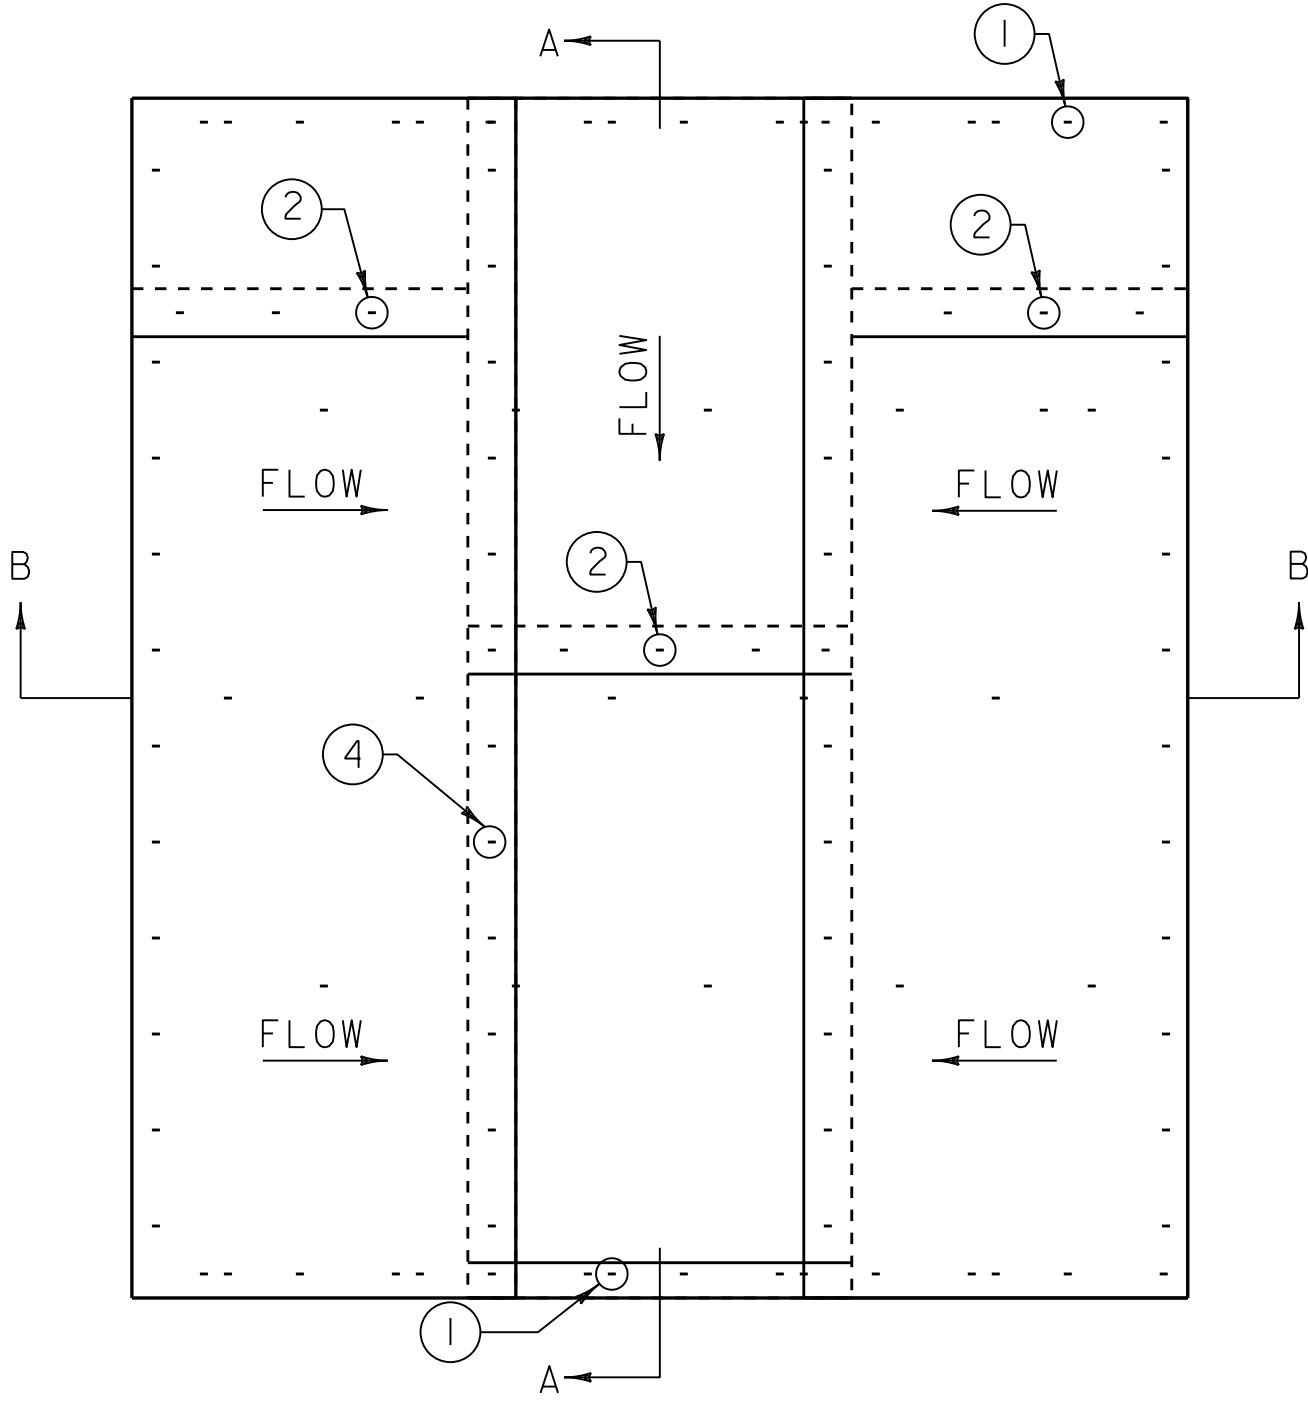

PLAN


SECTION B-B

SECTION A-A


IN DITCH

NOTE:


1. PARABOLIC DITCHES MAY REQUIRE ADDITIONAL FASTENERS TO ENSURE SUITABLE CONTACT WITH SOIL.

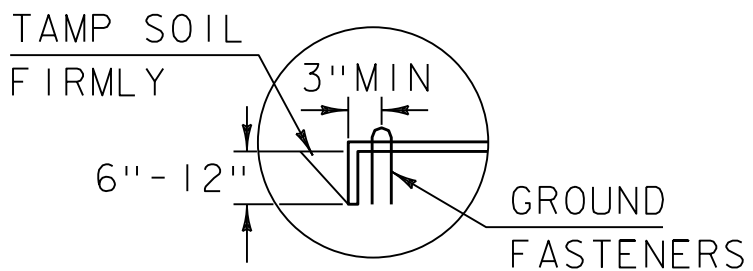


① TERMINAL FOLD

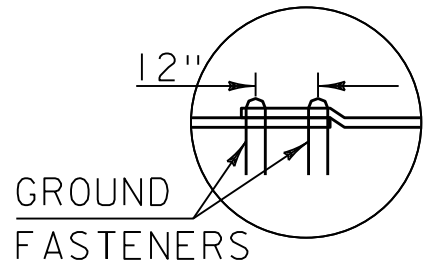

② JUNCTION SLOT

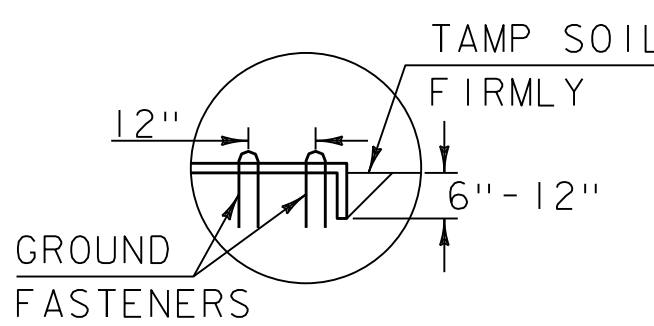

③ ANCHOR SLOT

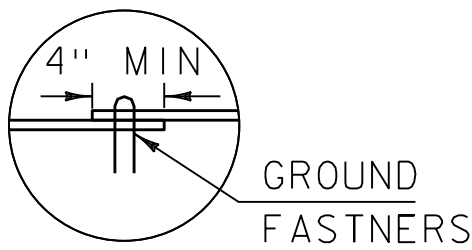

④ LAP JOINT

GROUND FASTNER DETAILS

GENERAL NOTES:

1. FASTENERS ARE TO BE PLACED ALTERNATELY, IN COLUMNS APPROXIMATELY 2' APART AND IN ROWS APPROXIMATELY 3' APART.
2. SHOWN SPACING IS FOR GENERAL GUIDANCE. MANUFACTURER'S SPECIFICATIONS SHOULD BE FOLLOWED TO ENSURE PROPER INSTALLATION.
3. DISTURBED AREAS SHALL BE SMOOTHLY GRADED. ROLLED EROSION CONTROL PRODUCT SHALL BE PLACED LOOSELY OVER GROUND SURFACE. DO NOT STRETCH.
4. ALL TERMINAL ENDS AND TRANSVERSE LAPS SHALL BE SECURED AT APPROXIMATELY 12" INTERVALS.
5. REFER TO "THE VERMONT STANDARDS & SPECIFICATIONS FOR EROSION PREVENTION & SEDIMENT CONTROL -2006-" FROM THE VT AGENCY OF NATURAL RESOURCES FOR ADDITIONAL GUIDANCE.

ROLLED EROSION CONTROL PRODUCT , TYPE I



STANDARD
E-10