



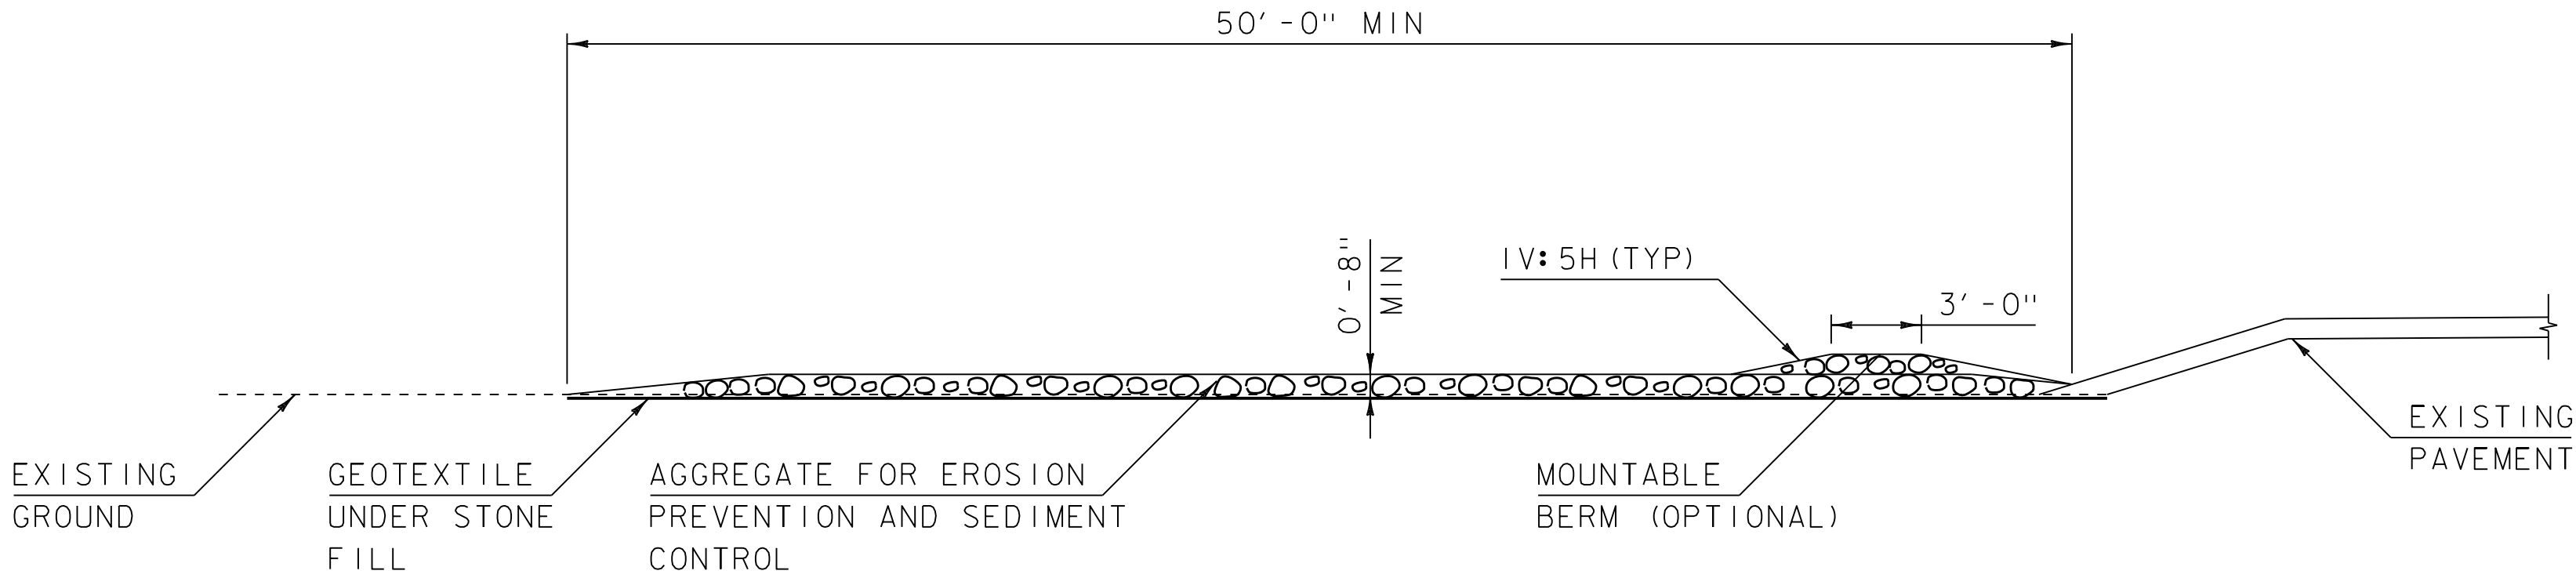

SECTION A-A

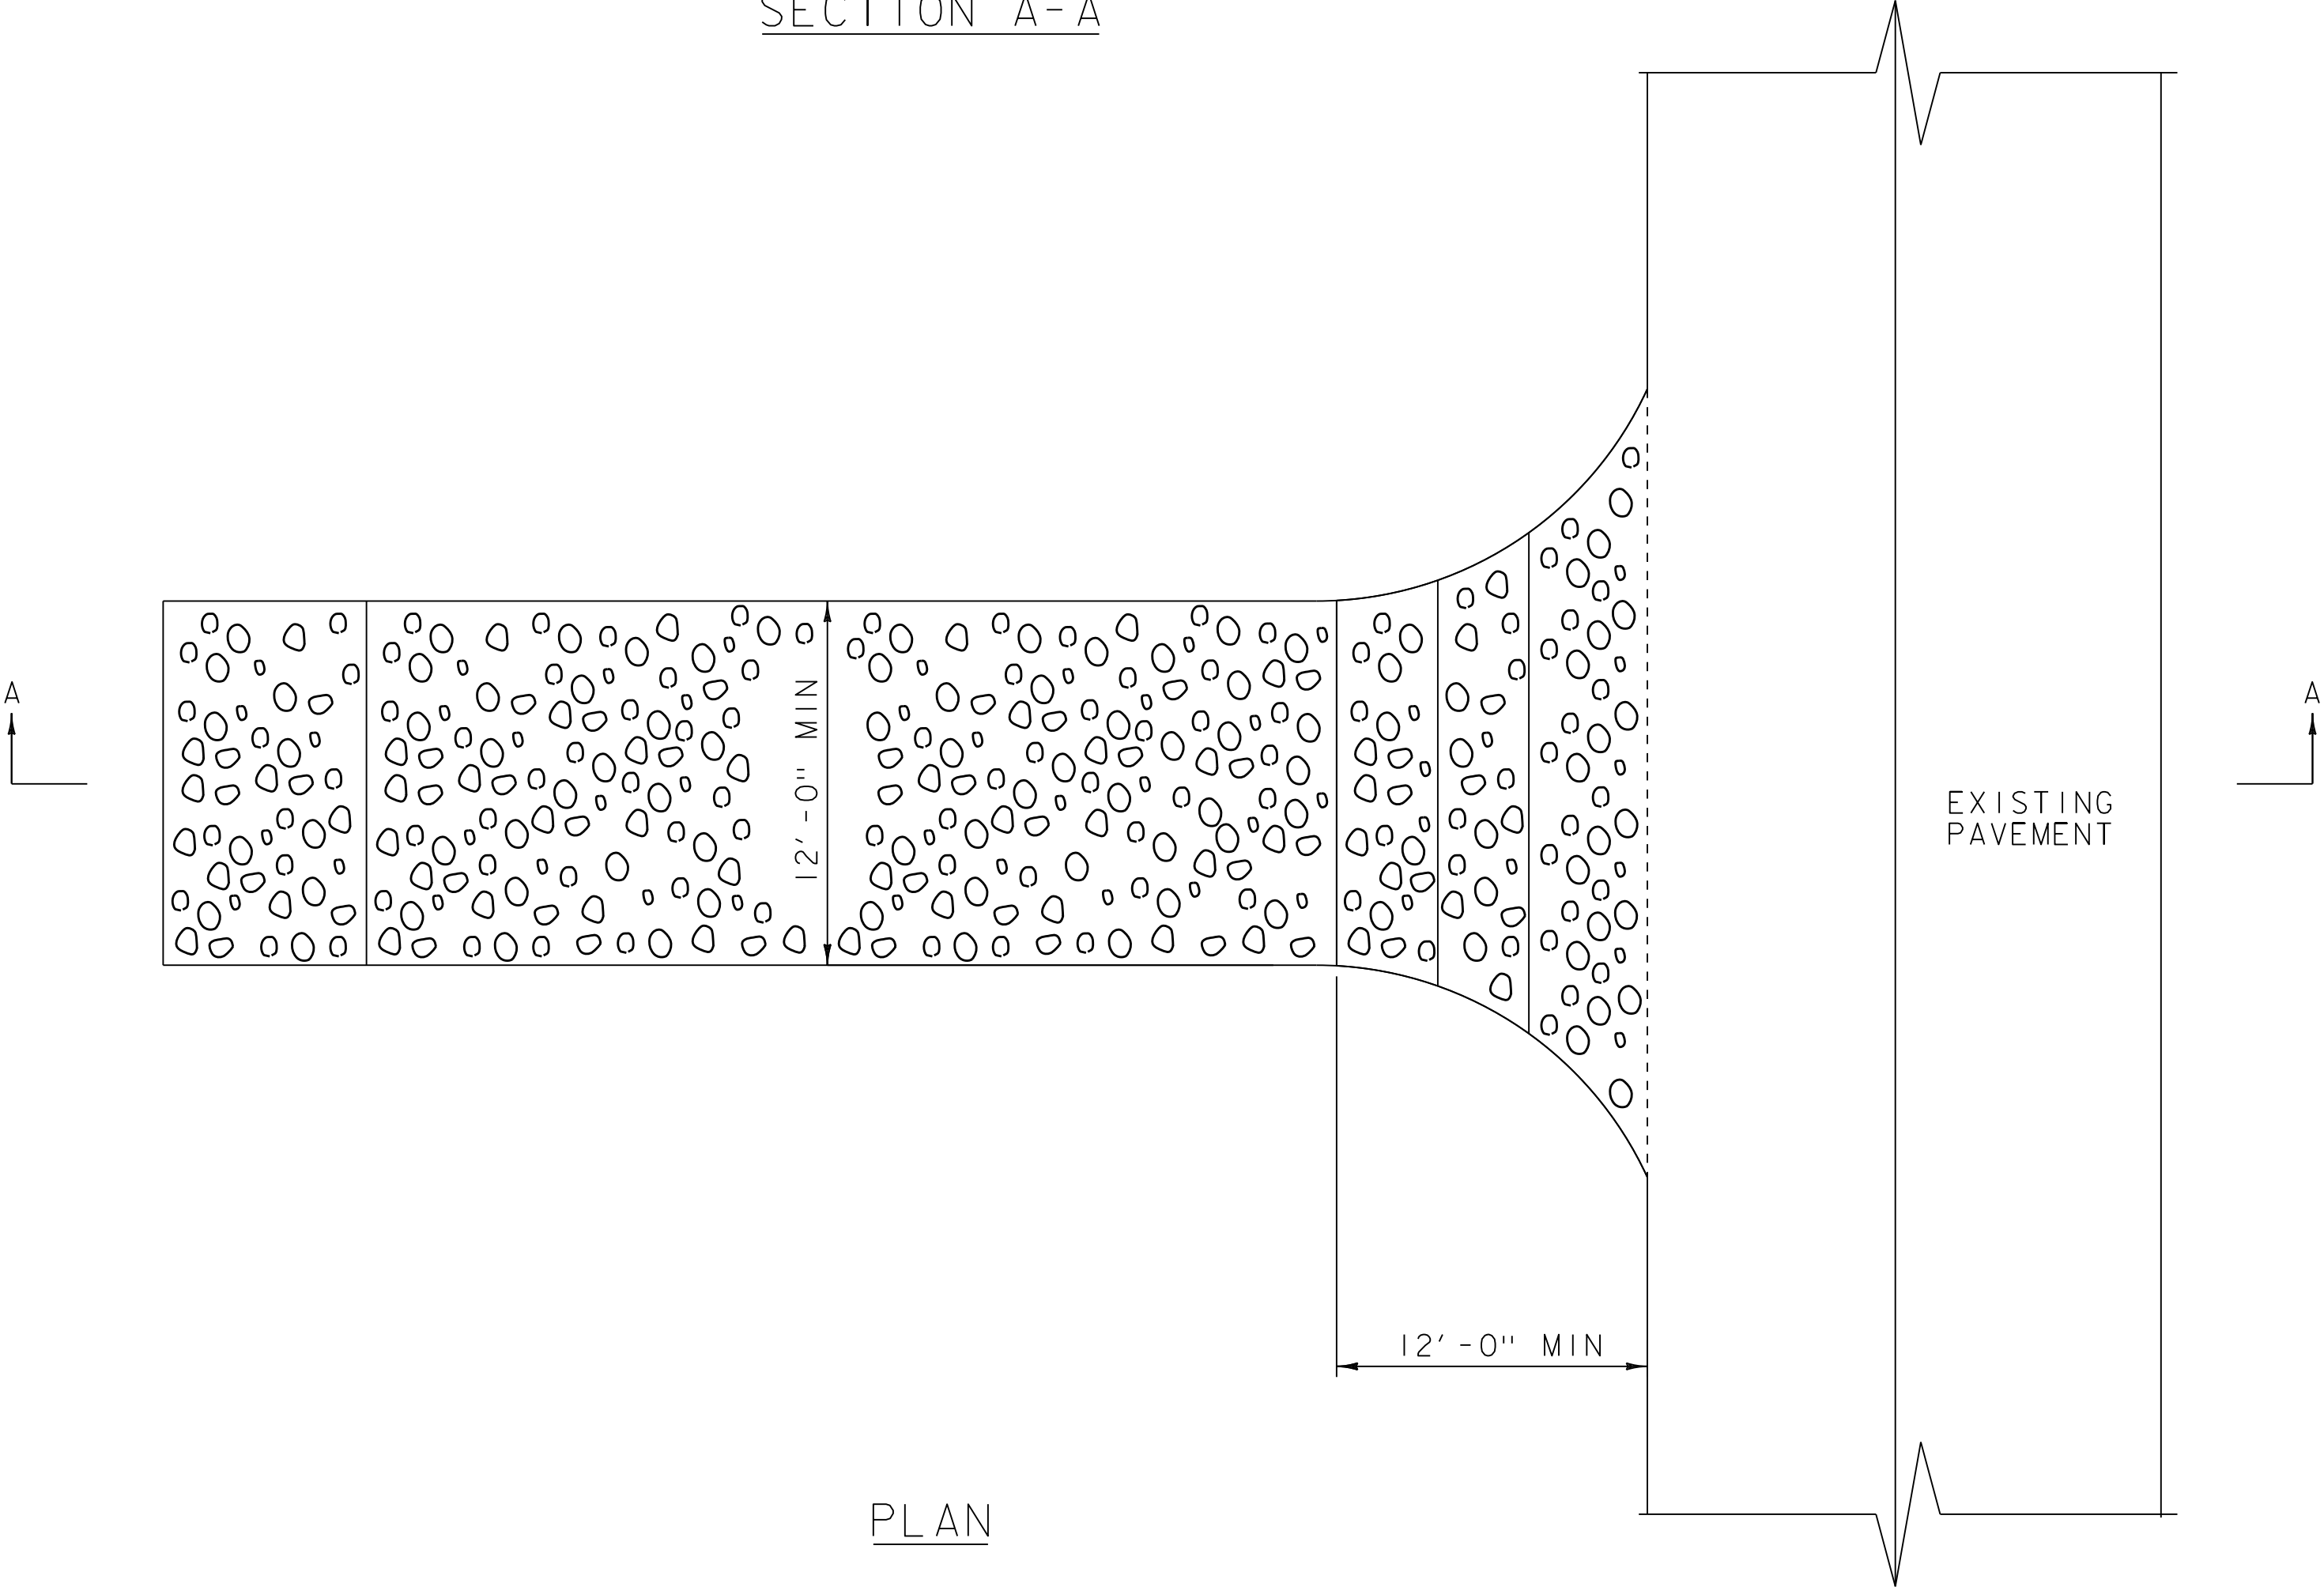

PLAN

GENERAL NOTES:

- 1. LENGTH- NOT LESS THAN 50' UNLESS APPROVED BY THE ENGINEER.
- 2. GEOTEXTILE UNDER STONE FILL SHALL BE USED TO SEPARATE AGGREGATE FOR EROSION PREVENTION AND SEDIMENT CONTROL FROM THE EXISTING GROUND.
- 3. SURFACE WATER- ALL SURFACE WATER FLOWING OR DIVERTED TOWARD CONSTRUCTION ENTRANCES SHALL BE PIPED BENEATH THE ENTRANCE. IF PIPING IS IMPRACTICAL, A MOUNTABLE BERM WITH 1V:5H SLOPES WILL BE PERMITTED.
- 4. REFER TO "THE VERMONT STANDARDS & SPECIFICATIONS FOR EROSION PREVENTION & SEDIMENT CONTROL -2006-" FROM THE VT AGENCY OF NATURAL RESOURCES FOR ADDITIONAL GUIDANCE.

REV.	DATE	DESCRIPTION
0	APR. 7, 2020	ORIGINAL APPROVAL
OTHER STANDARDS REQUIRED: NONE		

STABILIZED CONSTRUCTION ENTRANCE



STANDARD
E-12