


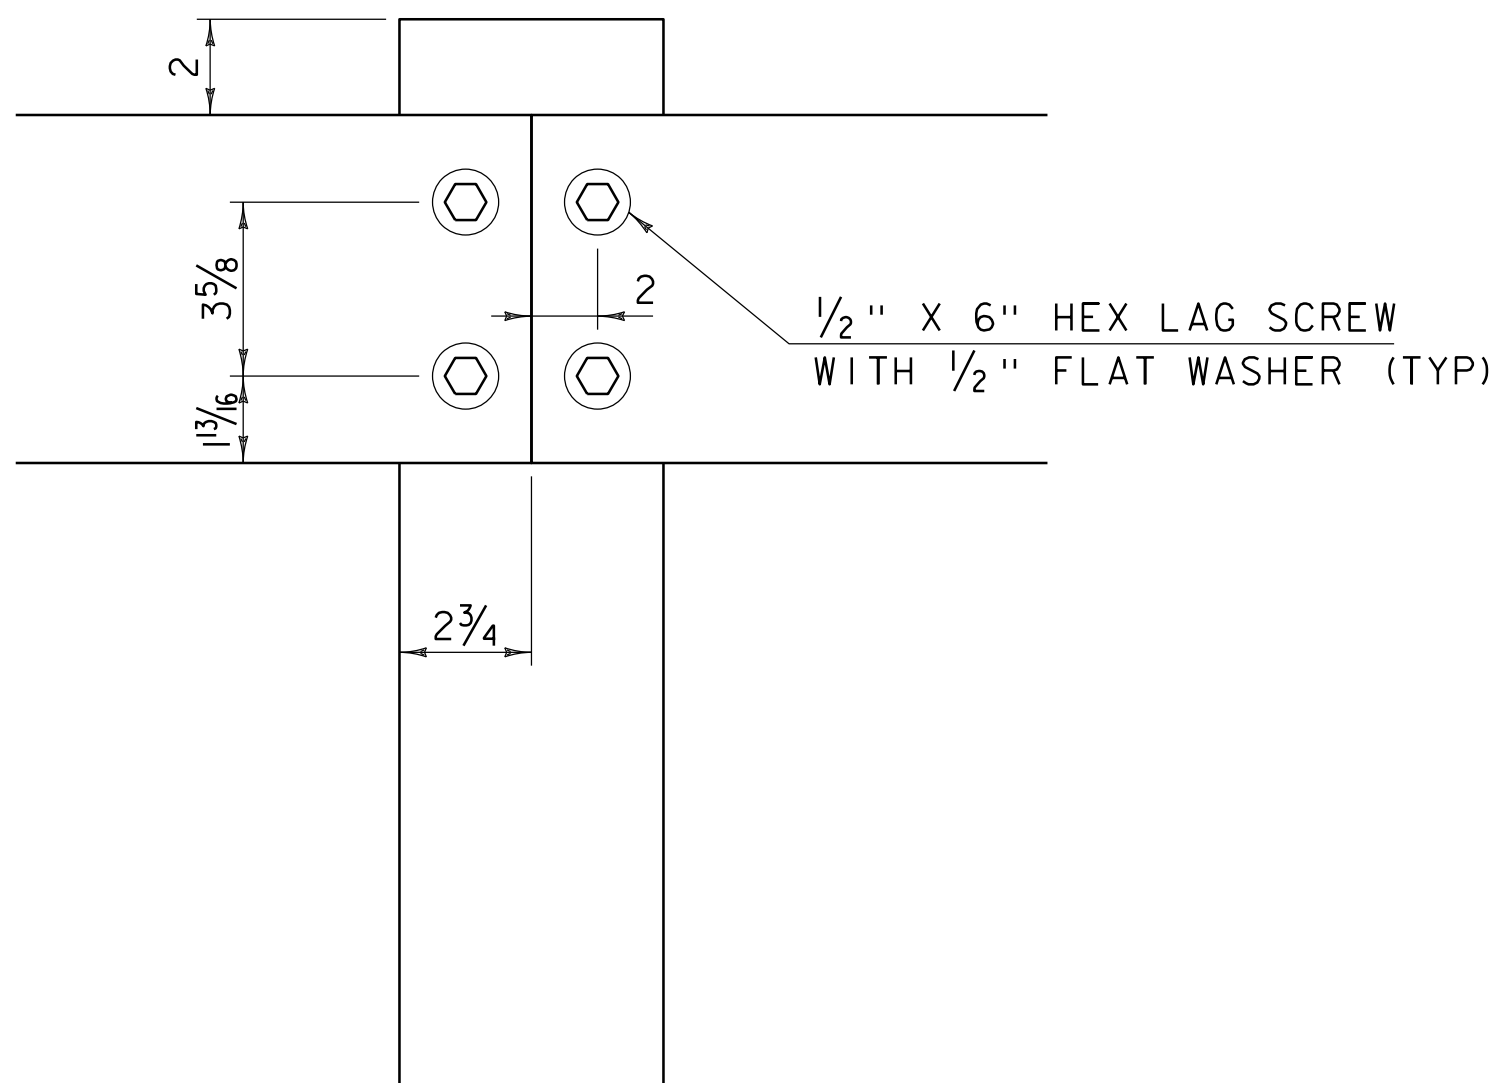
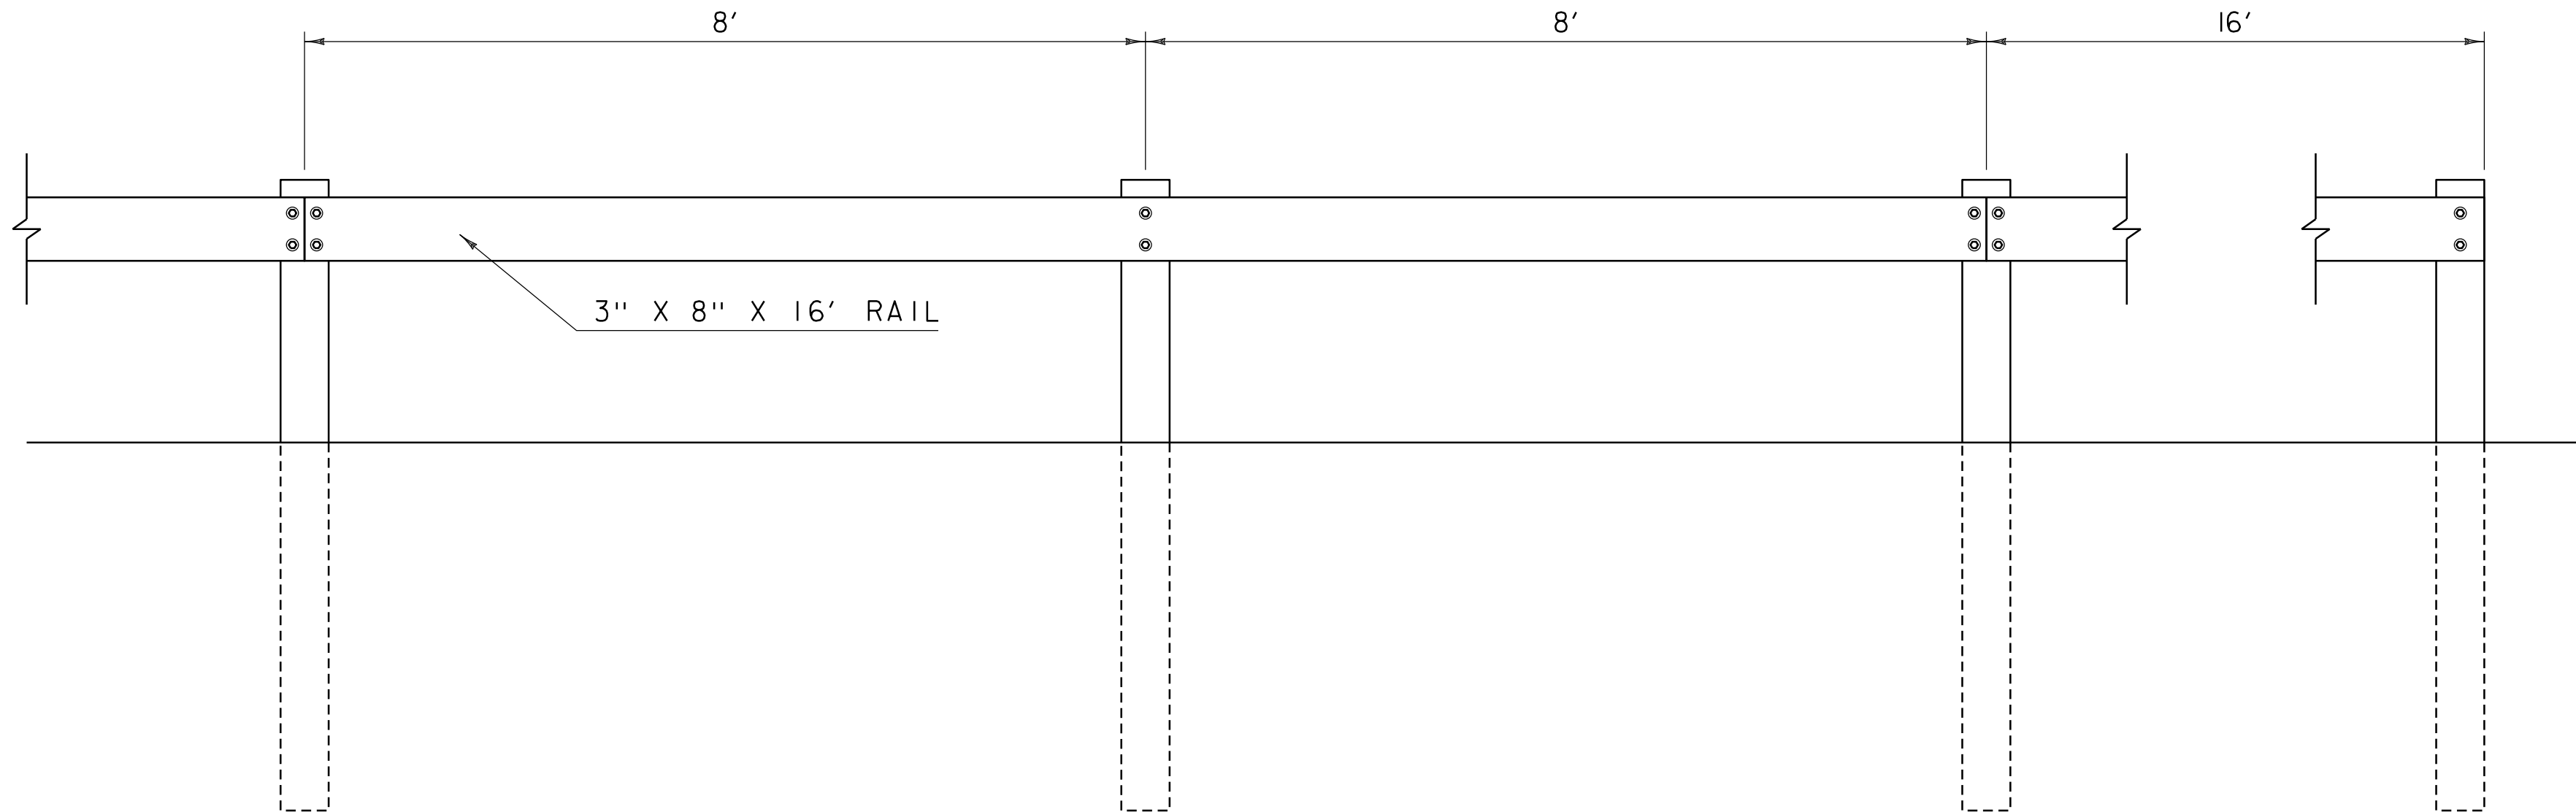


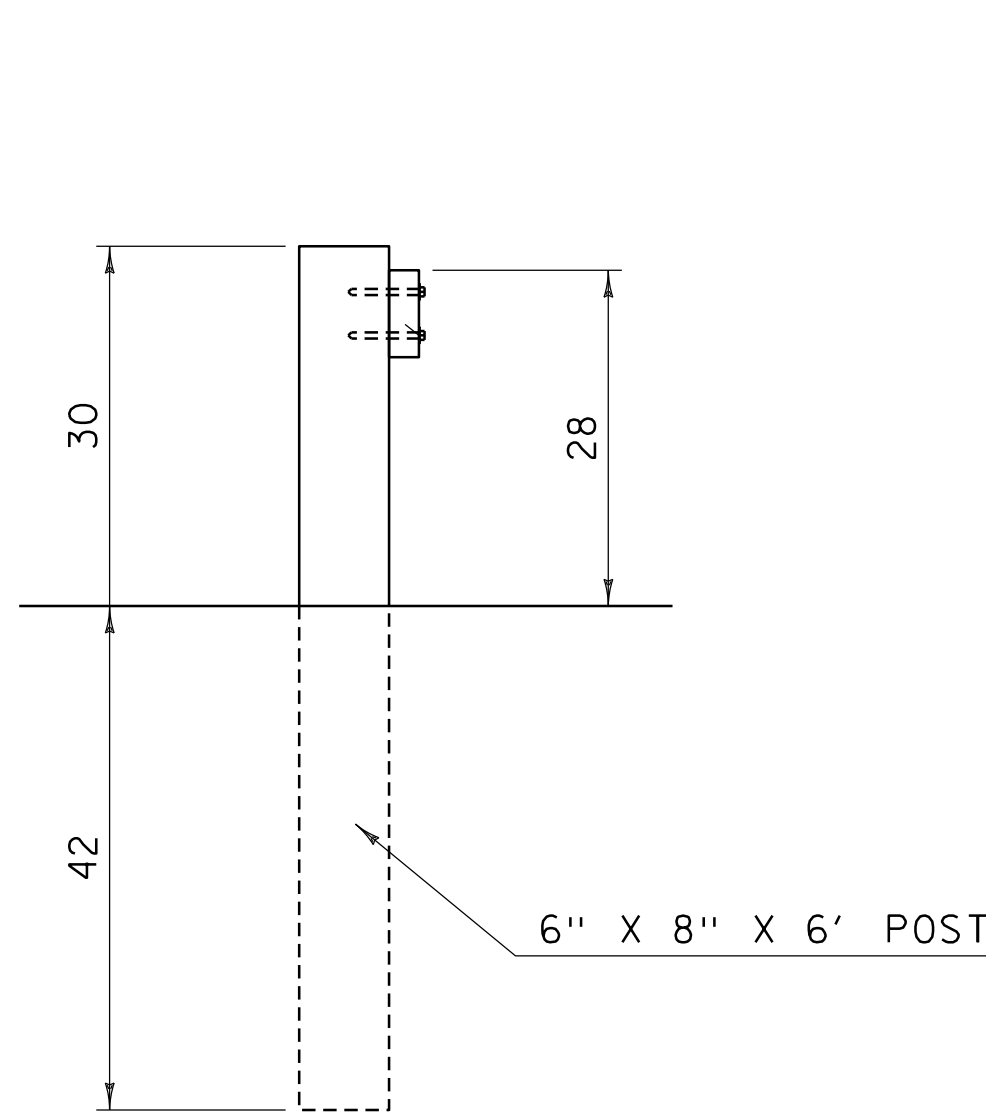

**SPLICE POST  
ATTACHMENT DETAIL**

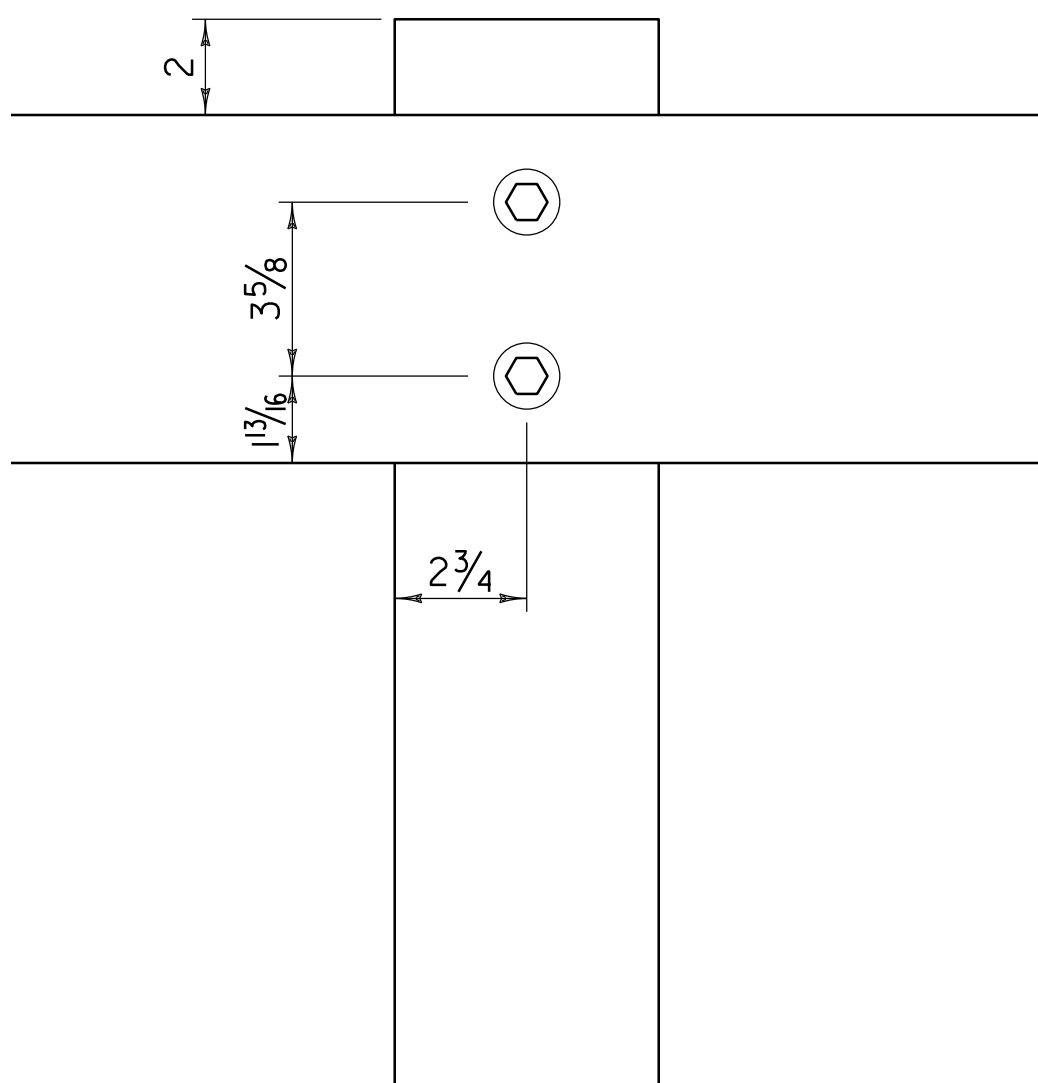

**INTERMEDIATE POST  
ATTACHMENT DETAIL**

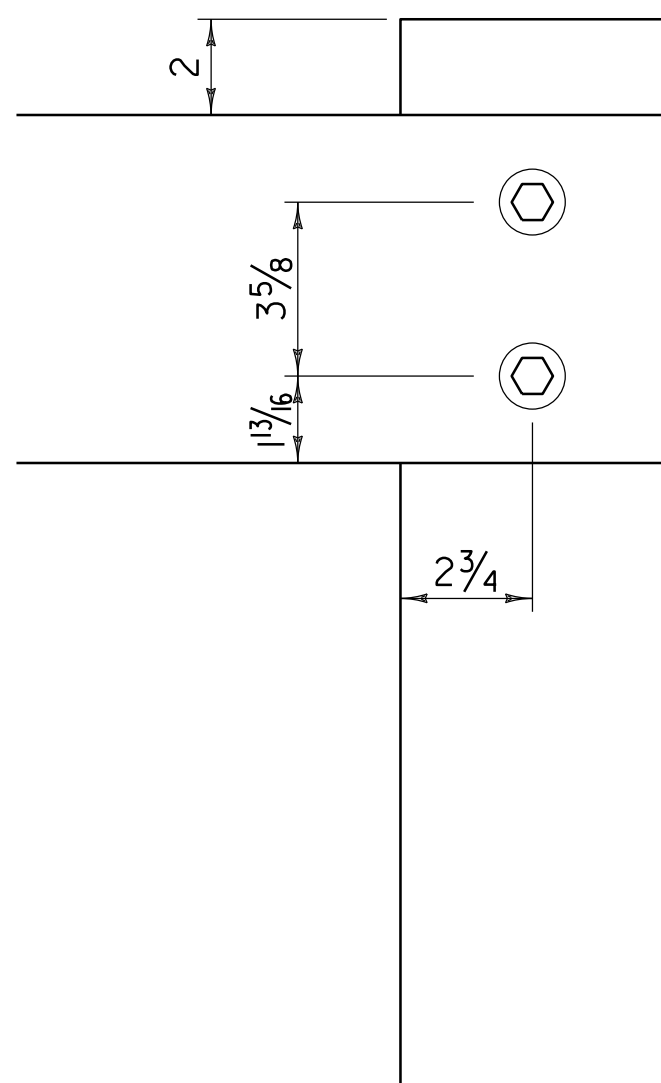

**END POST  
ATTACHMENT DETAIL**

**GENERAL NOTES:**

- POSTS, RAILS AND LAG SCREWS SHALL BE IN ACCORDANCE WITH SECTION 728.
- POST AND RAIL DIMENSIONS ARE SHOWN IN NOMINAL DIMENSIONS.
- PILOT HOLES SHOULD BE DRILLED, IN THE RAIL AND POSTS, PRIOR TO ATTACHING THE RAILS TO THE POSTS TO PREVENT BREAKAGE OF THE RAIL POST OR SCREW. PILOT HOLES SHOULD BE STEPPED WITH 1/2 INCH DIAMETER PILOT HOLE FOR THE LENGTH OF THE SHAFT AND 3/8 INCH PILOT HOLE FOR THE LENGTH OF THE THREAD.
- INDIVIDUAL RAIL LENGTH MAY BE REDUCED TO 8 FEET TO ACCOMMODATE THE END OF THE FENCE.

| REV.                                                          | DATE          | DESCRIPTION       |
|---------------------------------------------------------------|---------------|-------------------|
| 0                                                             | MAR. 22, 2017 | ORIGINAL APPROVAL |
|                                                               |               |                   |
|                                                               |               |                   |
|                                                               |               |                   |
| OTHER STANDARDS REQUIRED: NONE                                |               |                   |
| VTRANS AND FHWA APPROVAL ON FILE WITH CONTRACT ADMINISTRATION |               |                   |

PLANK RAIL FENCE



STANDARD  
F - 20