
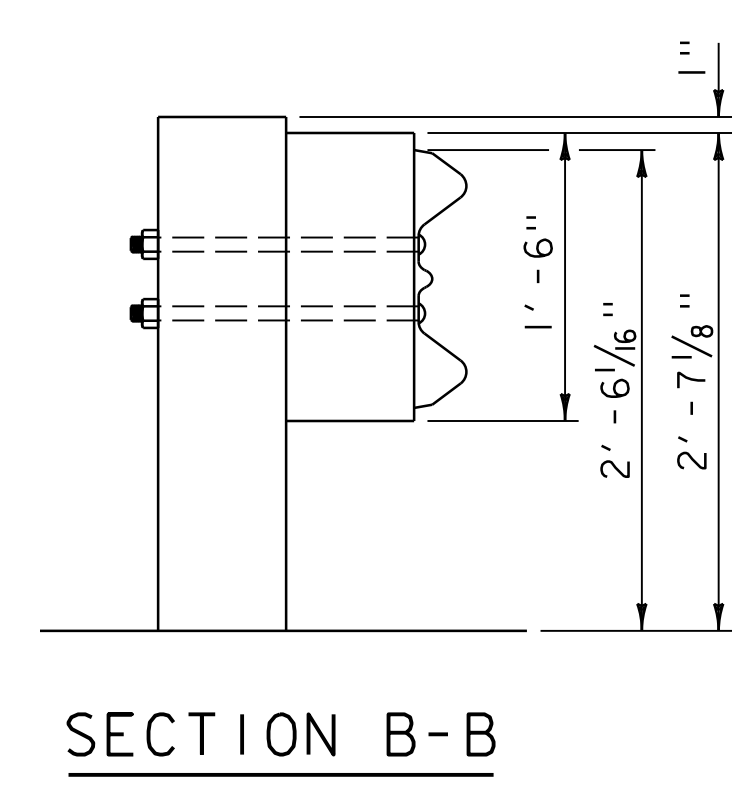
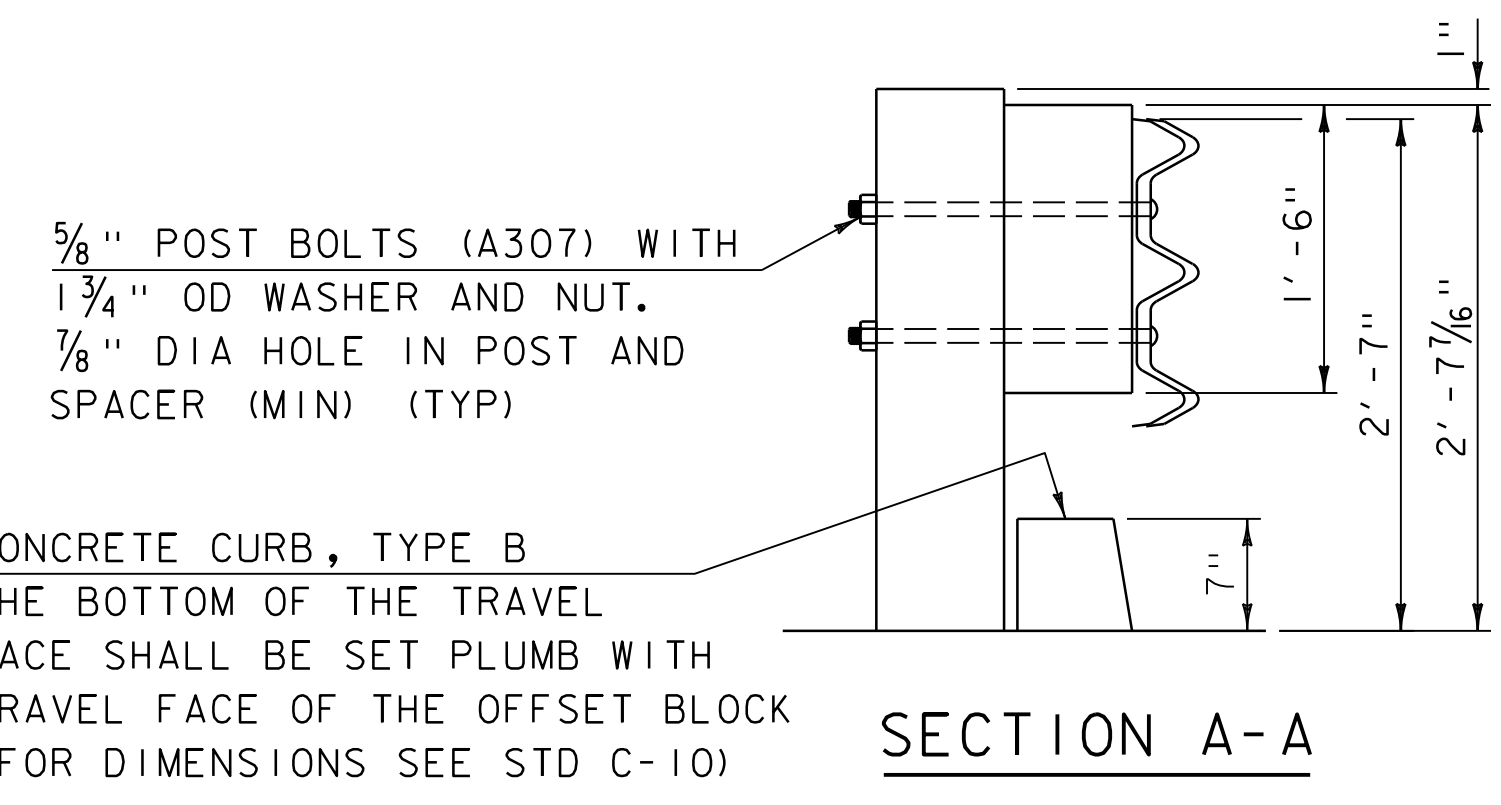
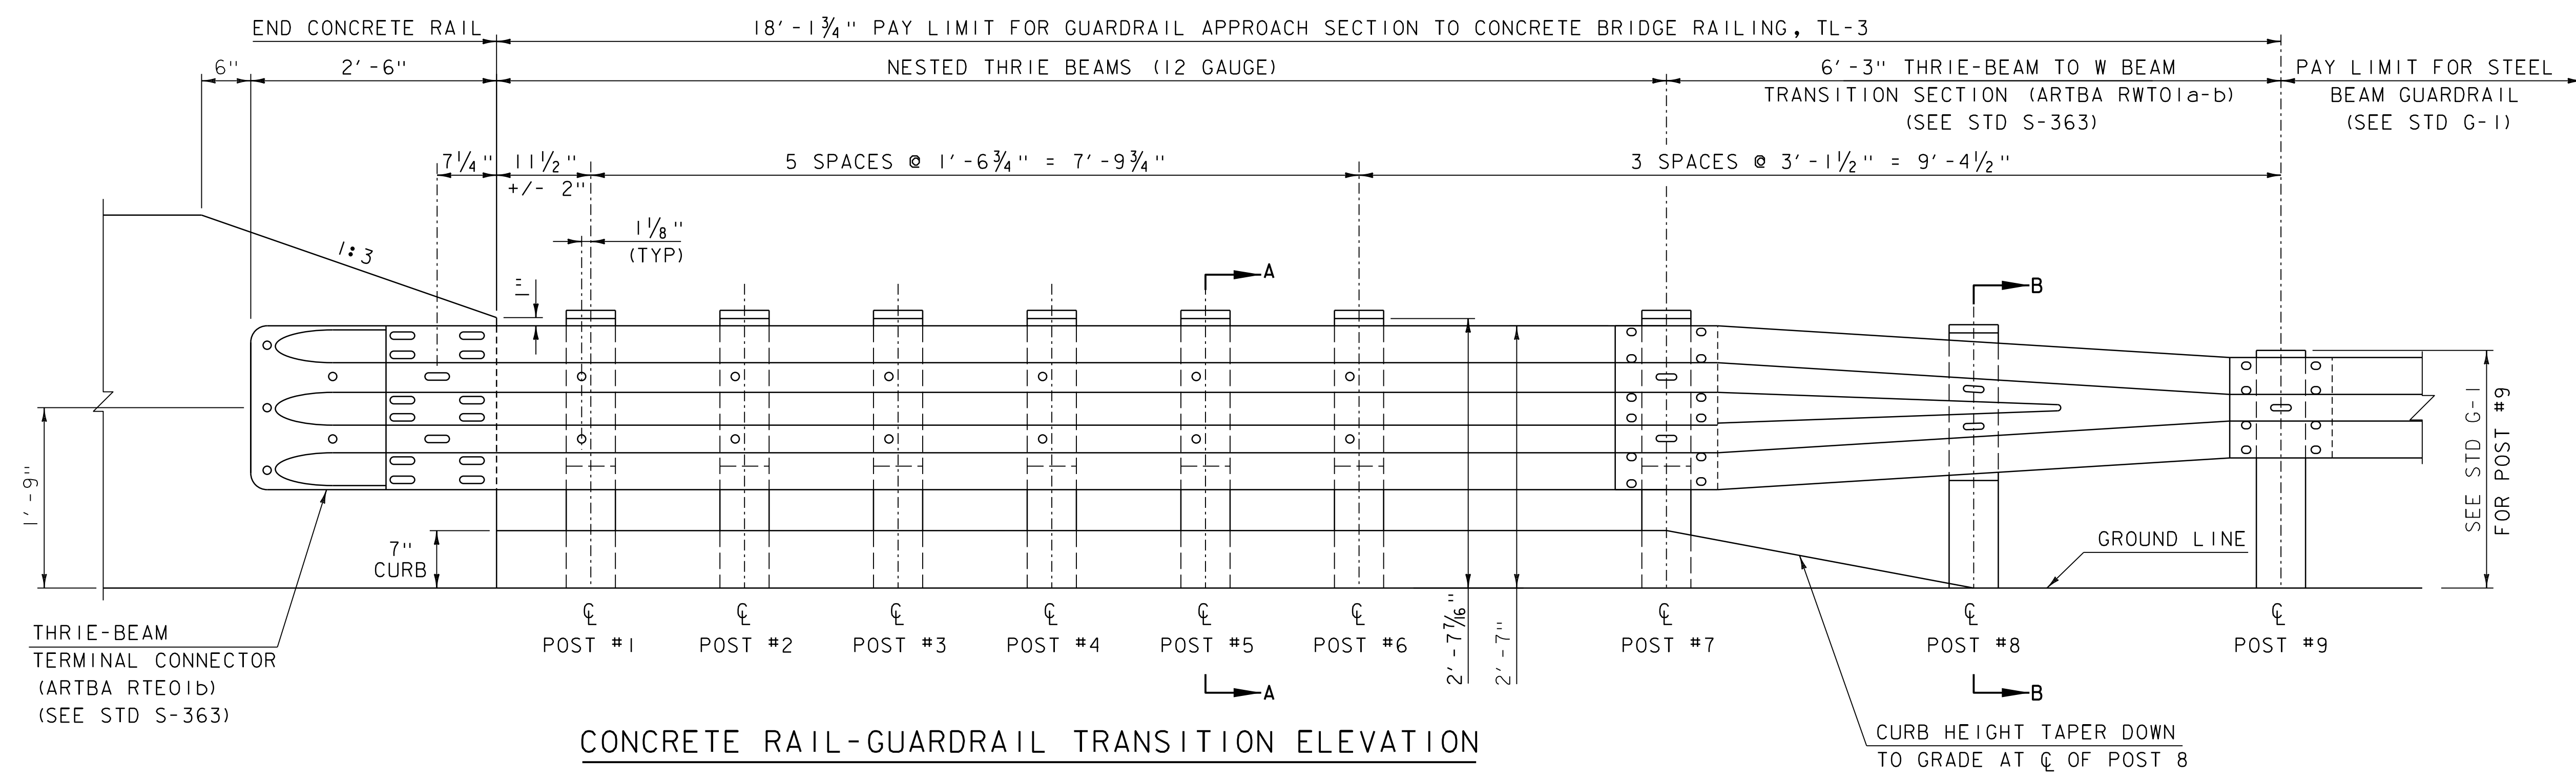


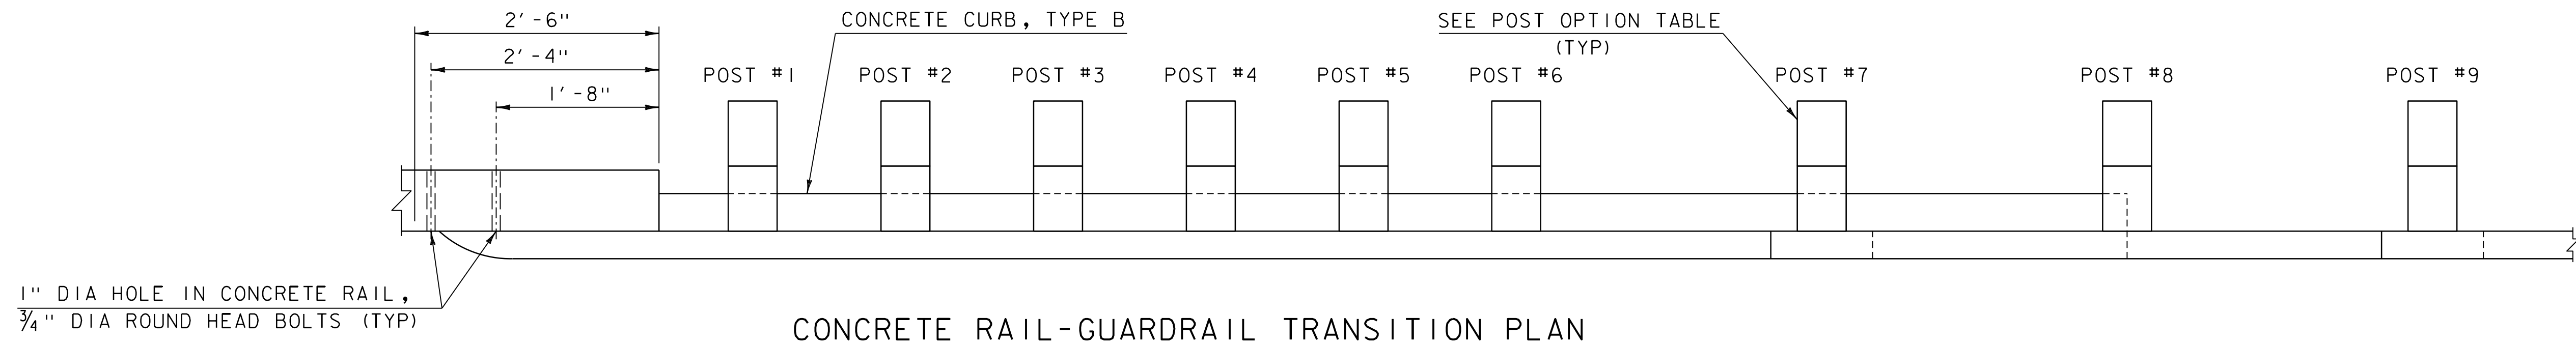

		WOOD	STEEL
SECTION		6"x8"	W6x9
OFFSET BLOCK		6"x8" WOOD	6"x8" RECESSED WOOD
POST LENGTH	POST# 1-6	7'-0"	7'-0"
	POST# 7&8	6'-0"	6'-0"
	POST# 9	SEE STD G-1	SEE STD G-1

- NOTES:
1. THRIE-BEAM TERMINAL CONNECTOR SHALL BE INCLUDED IN THE UNIT BID PRICE FOR GUARDRAIL APPROACH SECTION TO CONCRETE COMBINATION BRIDGE RAILING, TL-3.
 2. UNLESS OTHERWISE DIRECTED BY THE ENGINEER, A COMPOSITE MATERIAL BLOCKOUT FROM THE APPROVED PRODUCTS LIST MAY BE SUBSTITUTED FOR A BLOCKOUT OF SIMILAR DIMENSIONS.
 3. THIS RAILING MEETS THE REQUIREMENTS FOR A NCHRP REPORT 350 TL-3 SERVICE LEVEL.
 4. THE CONTRACTOR HAS THE OPTION OF USING EITHER ALL WOOD OR ALL STEEL POSTS.

REV.	DATE	DESCRIPTION
0	AUG. 22, 2012	ORIGINAL APPROVAL
1	FEB. 2, 2017	REVISED POST DIMENSIONS AND CURB LAYOUT
2	JAN. 24, 2019	BORDER UPDATED
3	FEB. 17, 2022	ADDED S-352C TO STANDARDS REQUIRED
4	JULY 22, 2026	UPDATED PAY ITEM NAME
OTHER STANDARDS REQUIRED: S-352C, C-10, G-1, S-363		
VTRANS AND FHWA APPROVAL ON FILE WITH CONTRACT ADMINISTRATION		

GUARDRAIL APPROACH SECTION TO CONCRETE COMBINATION BRIDGE RAILING, TL-3