


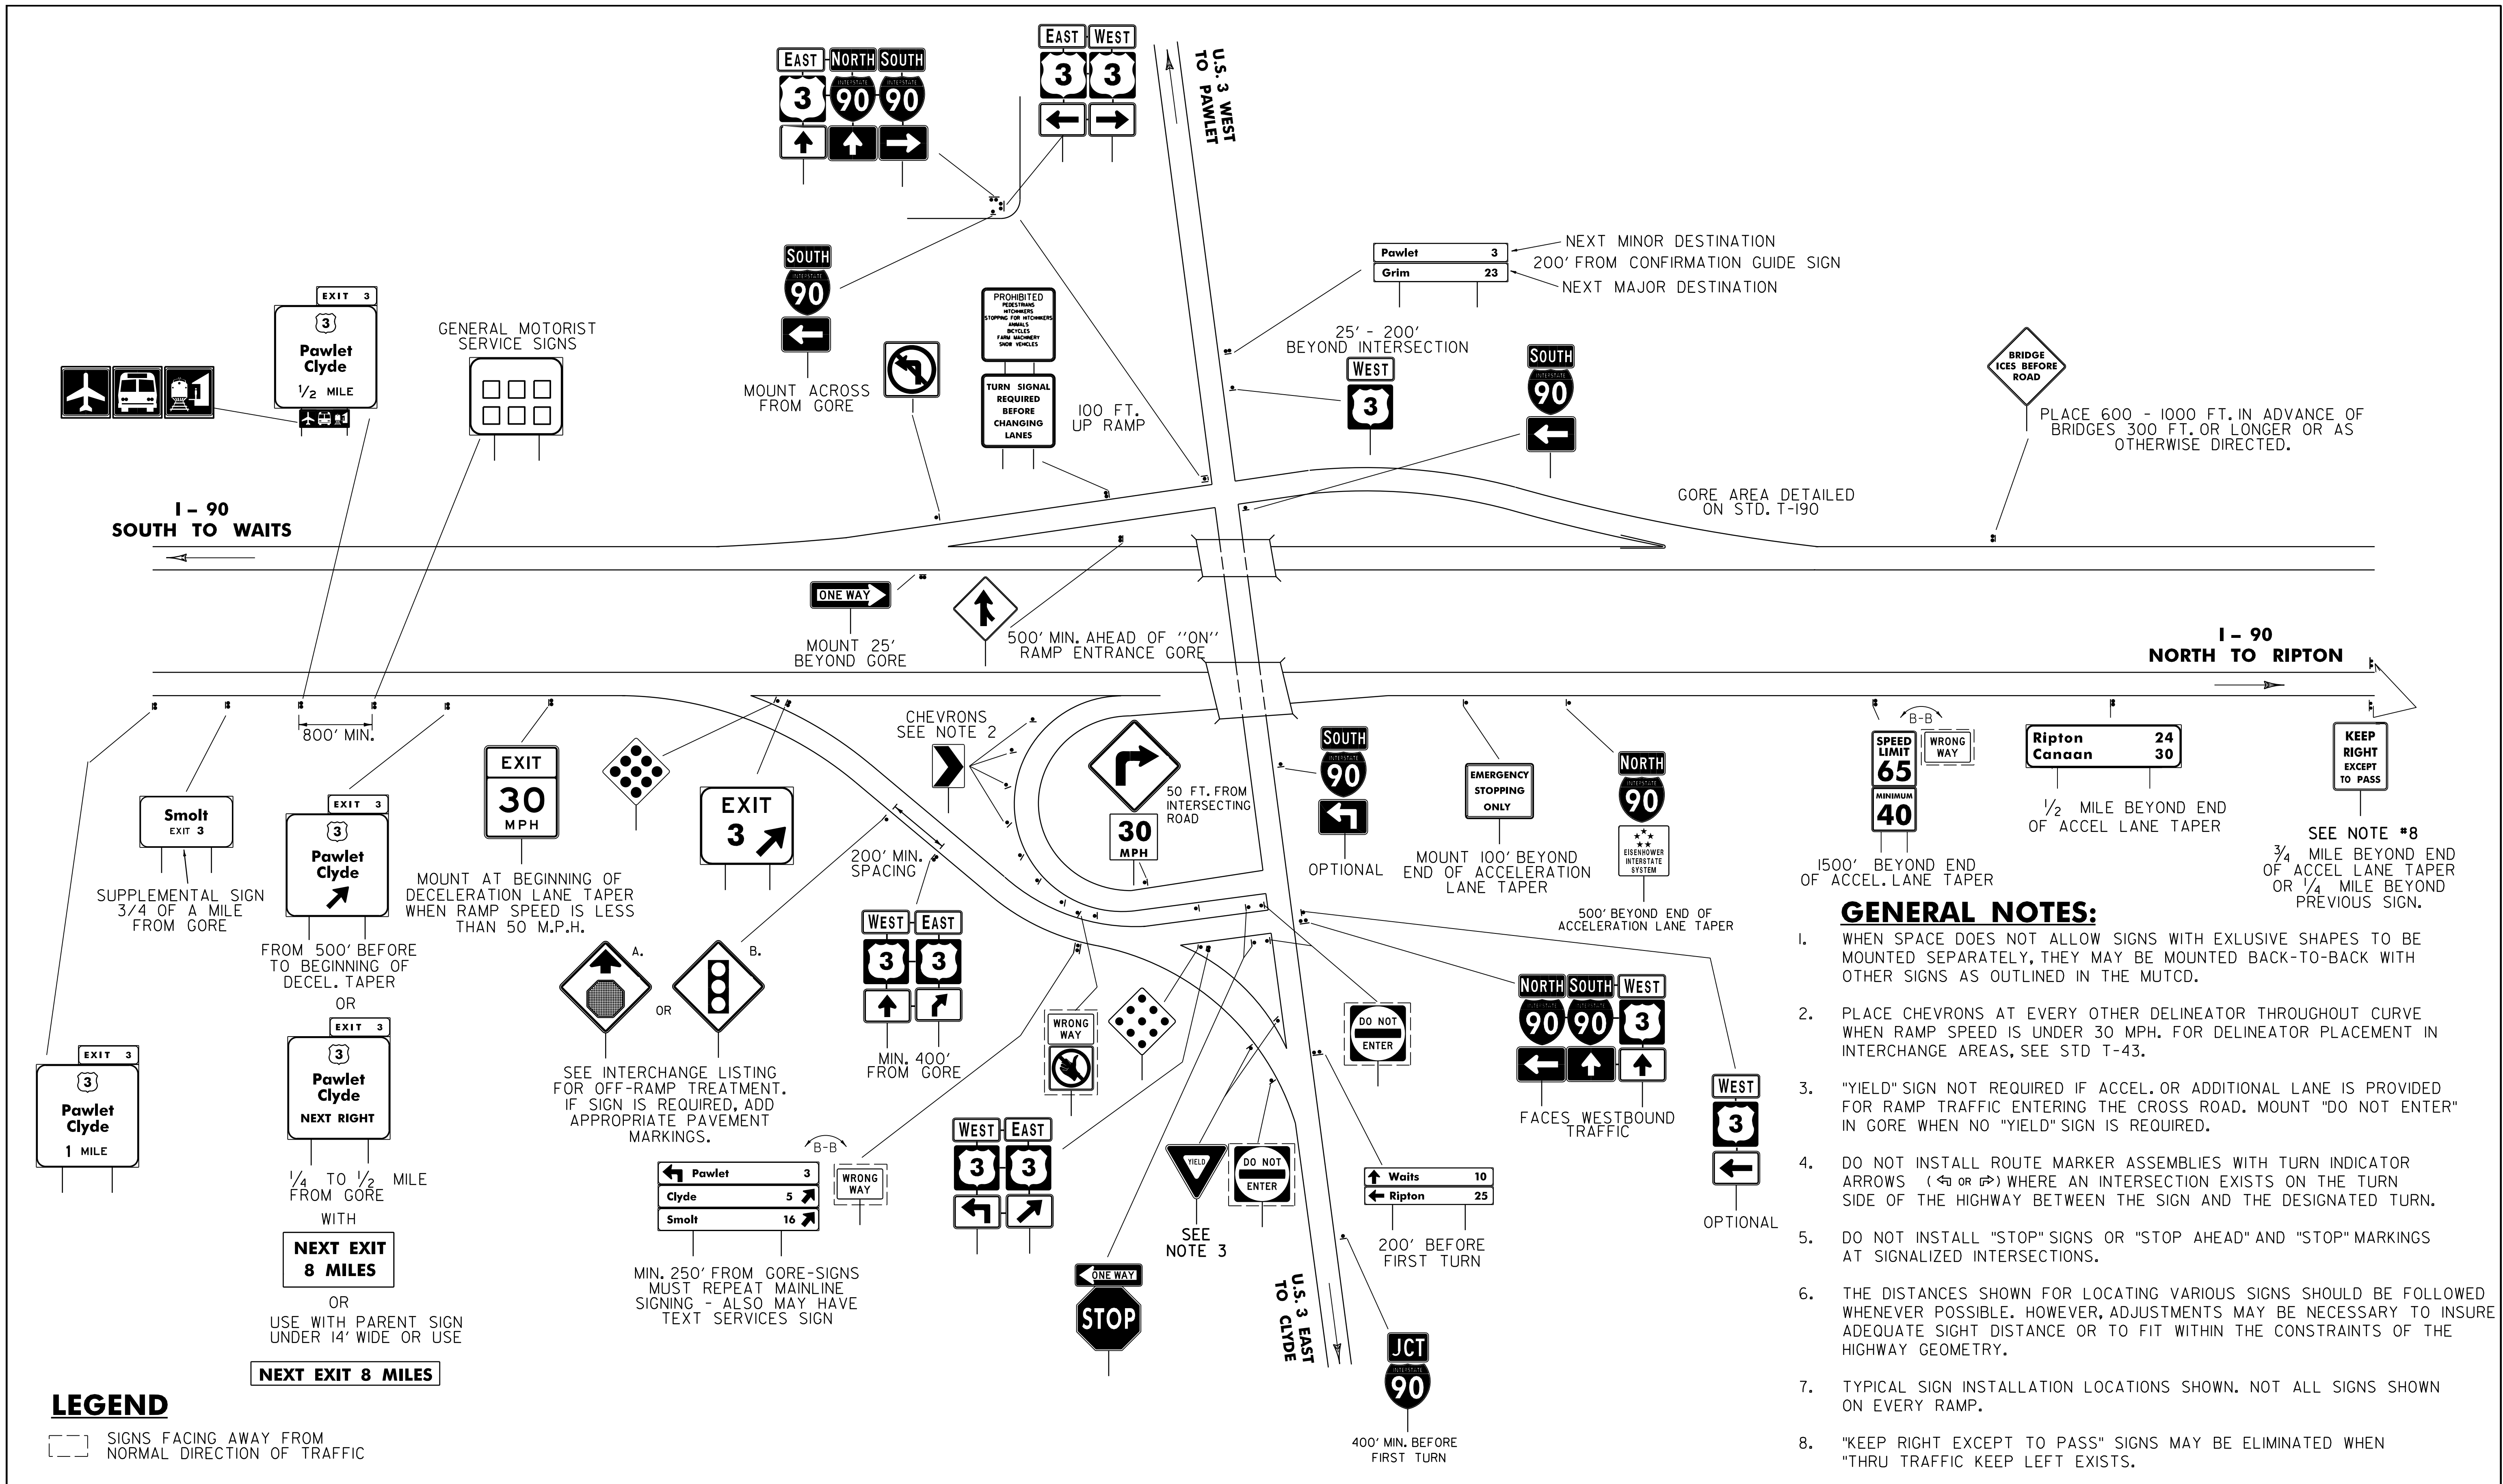

REV.	DATE	DESCRIPTION
0	JUN. 24, 2025	ORIGINAL APPROVAL
OTHER STANDARDS REQUIRED: T-43, T-190		
APPROVALS ON FILE WITH VTRANS STANDARD DRAWING COMMITTEE		

TYPICAL FREEWAY INTERCHANGE SIGNING