
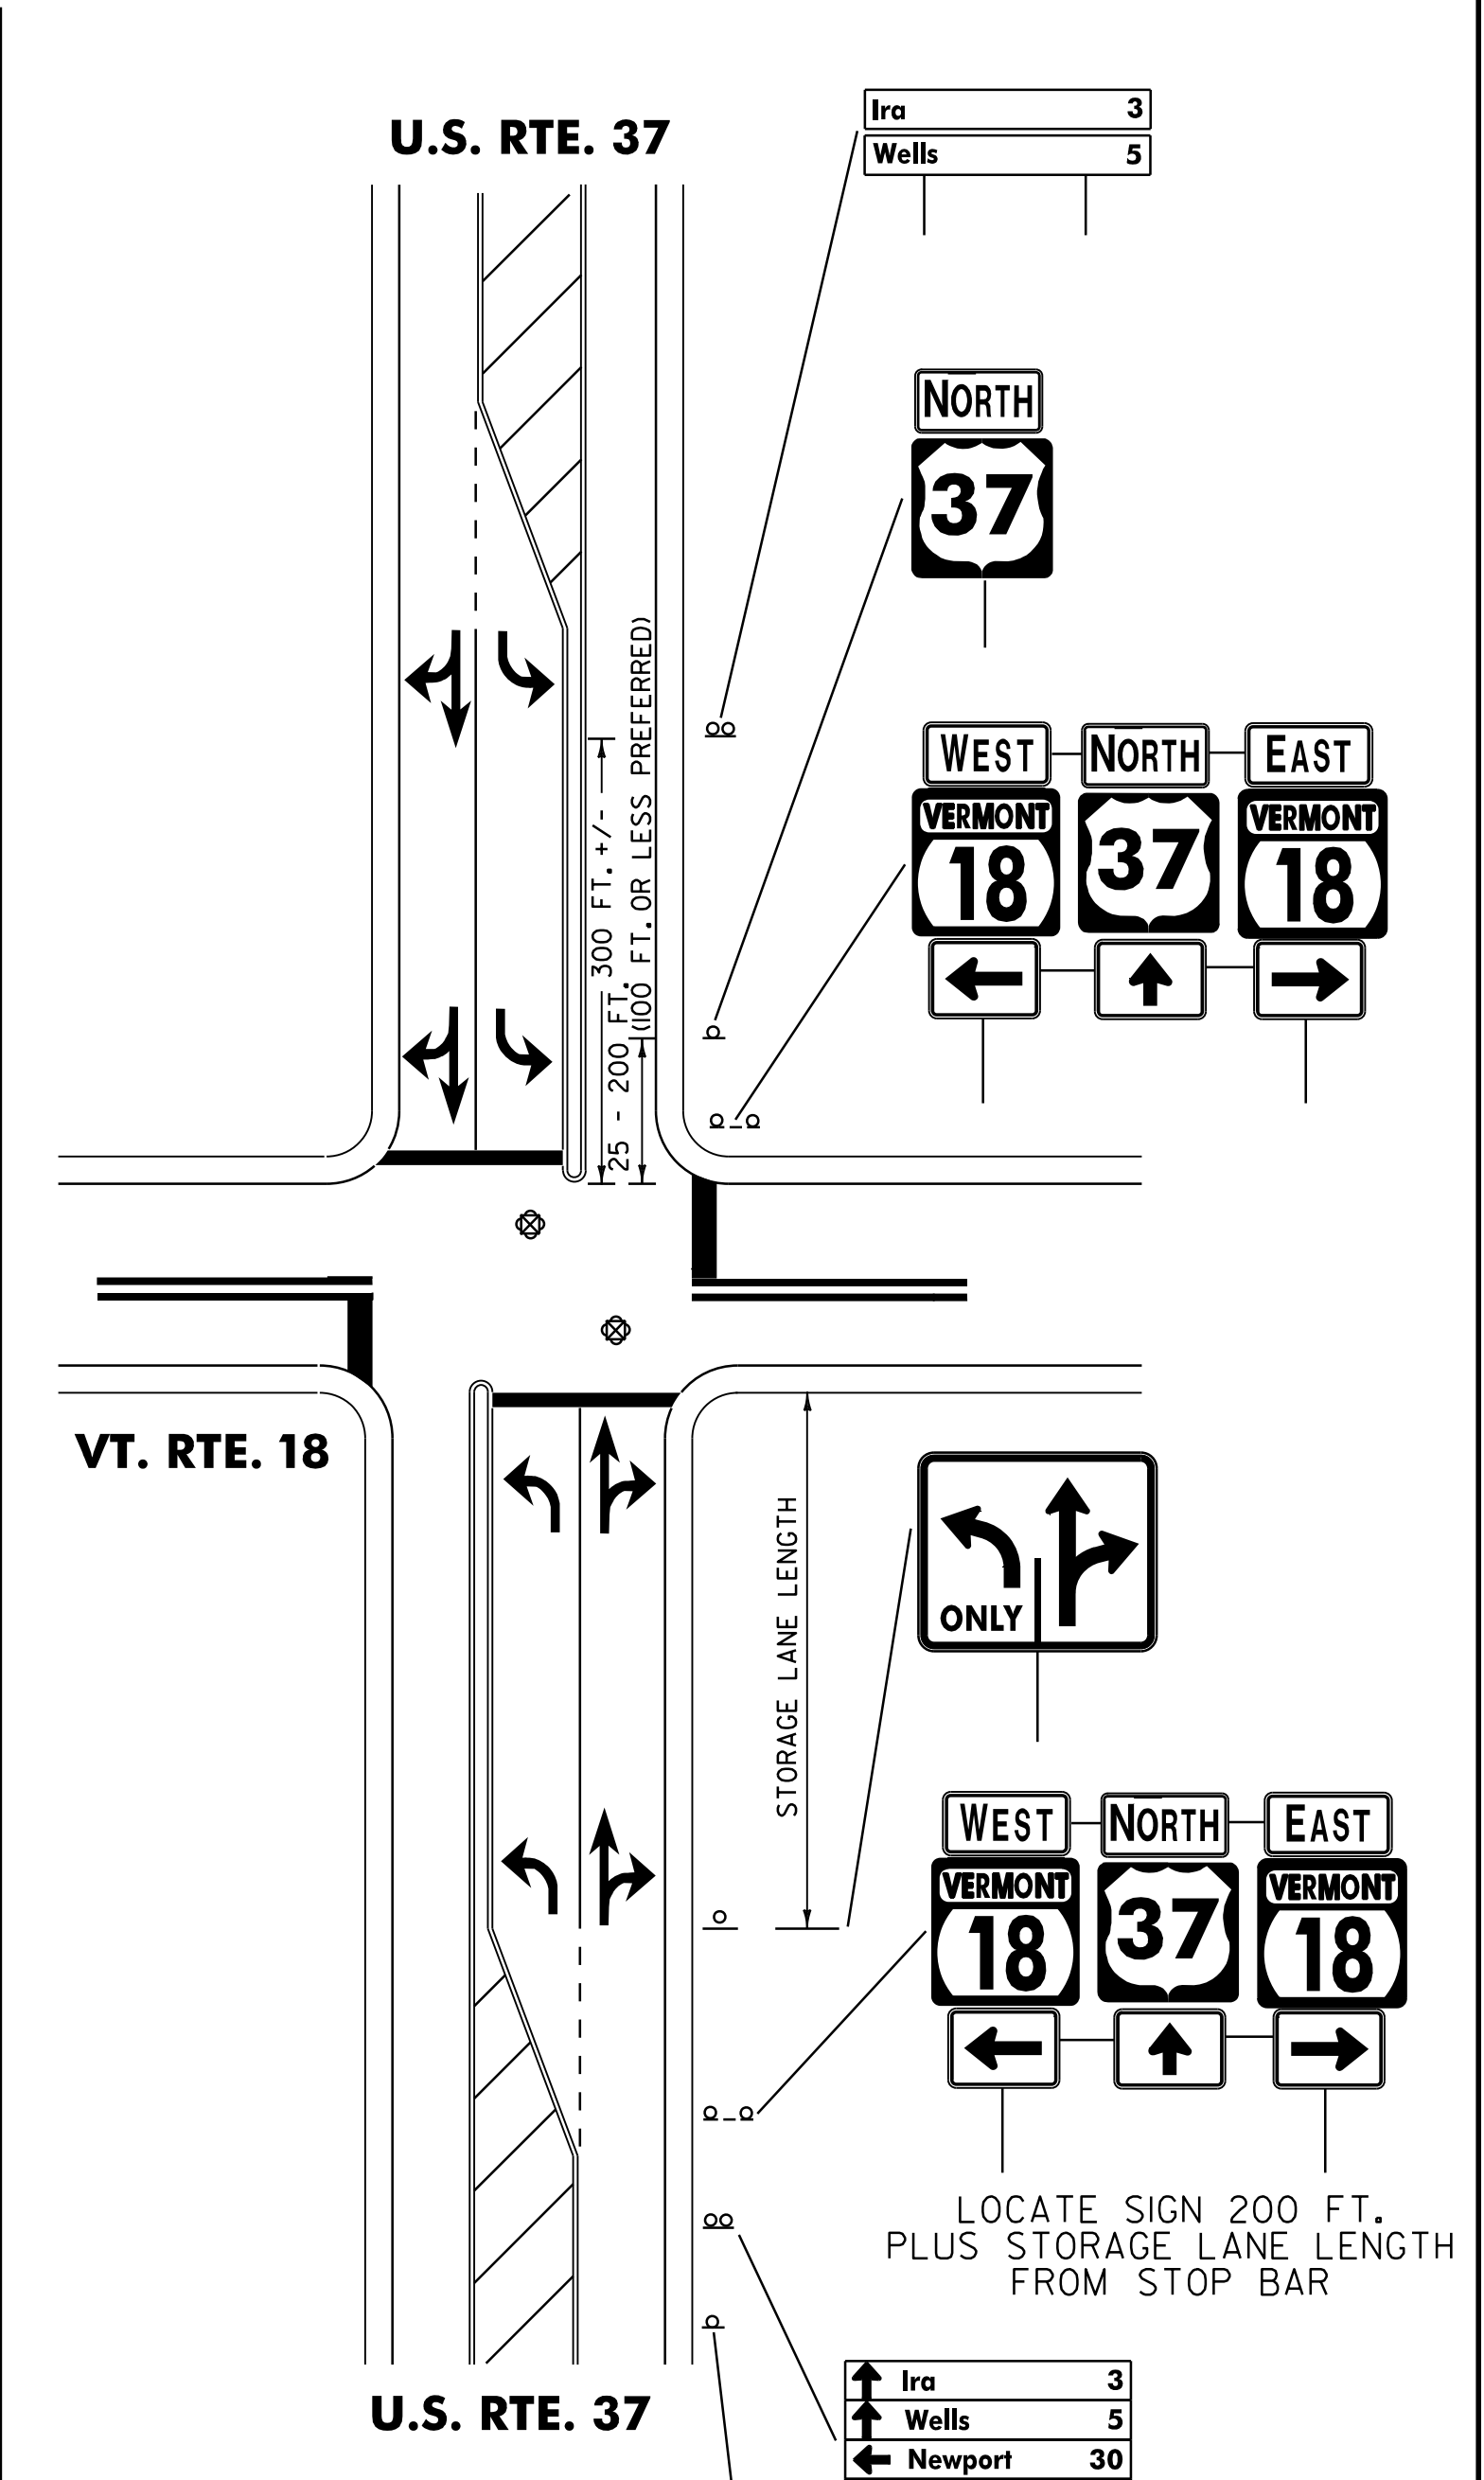
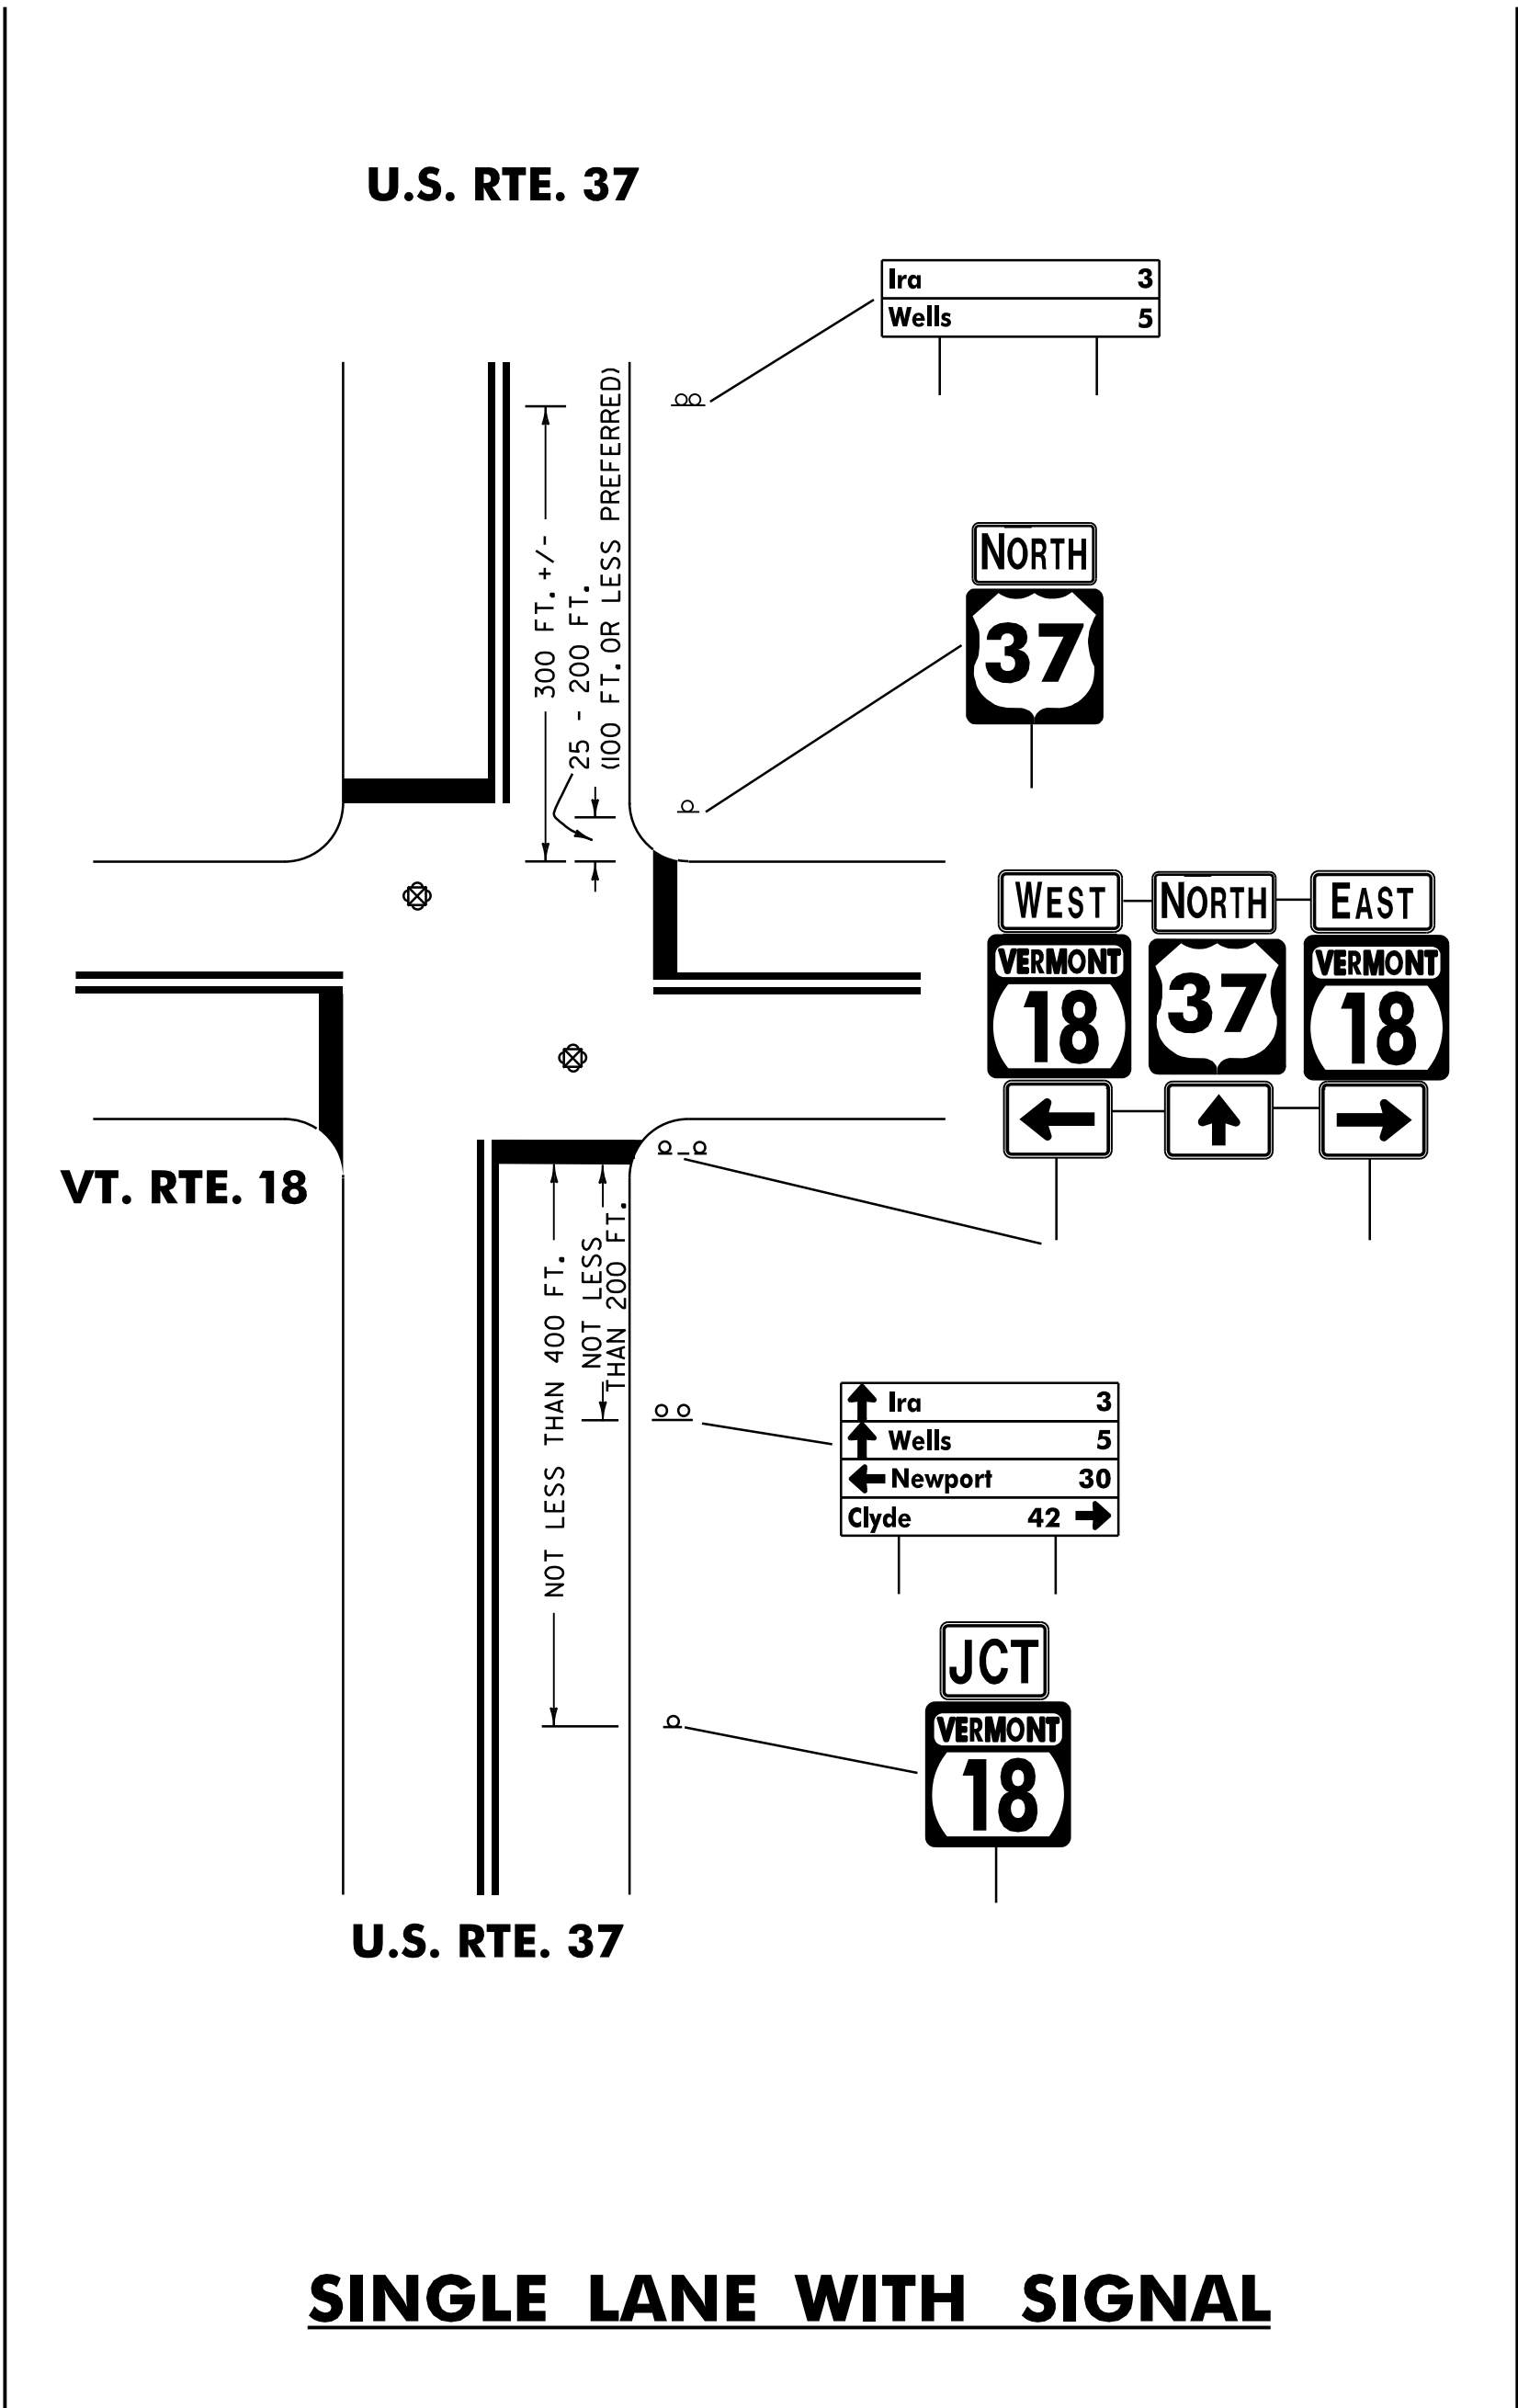
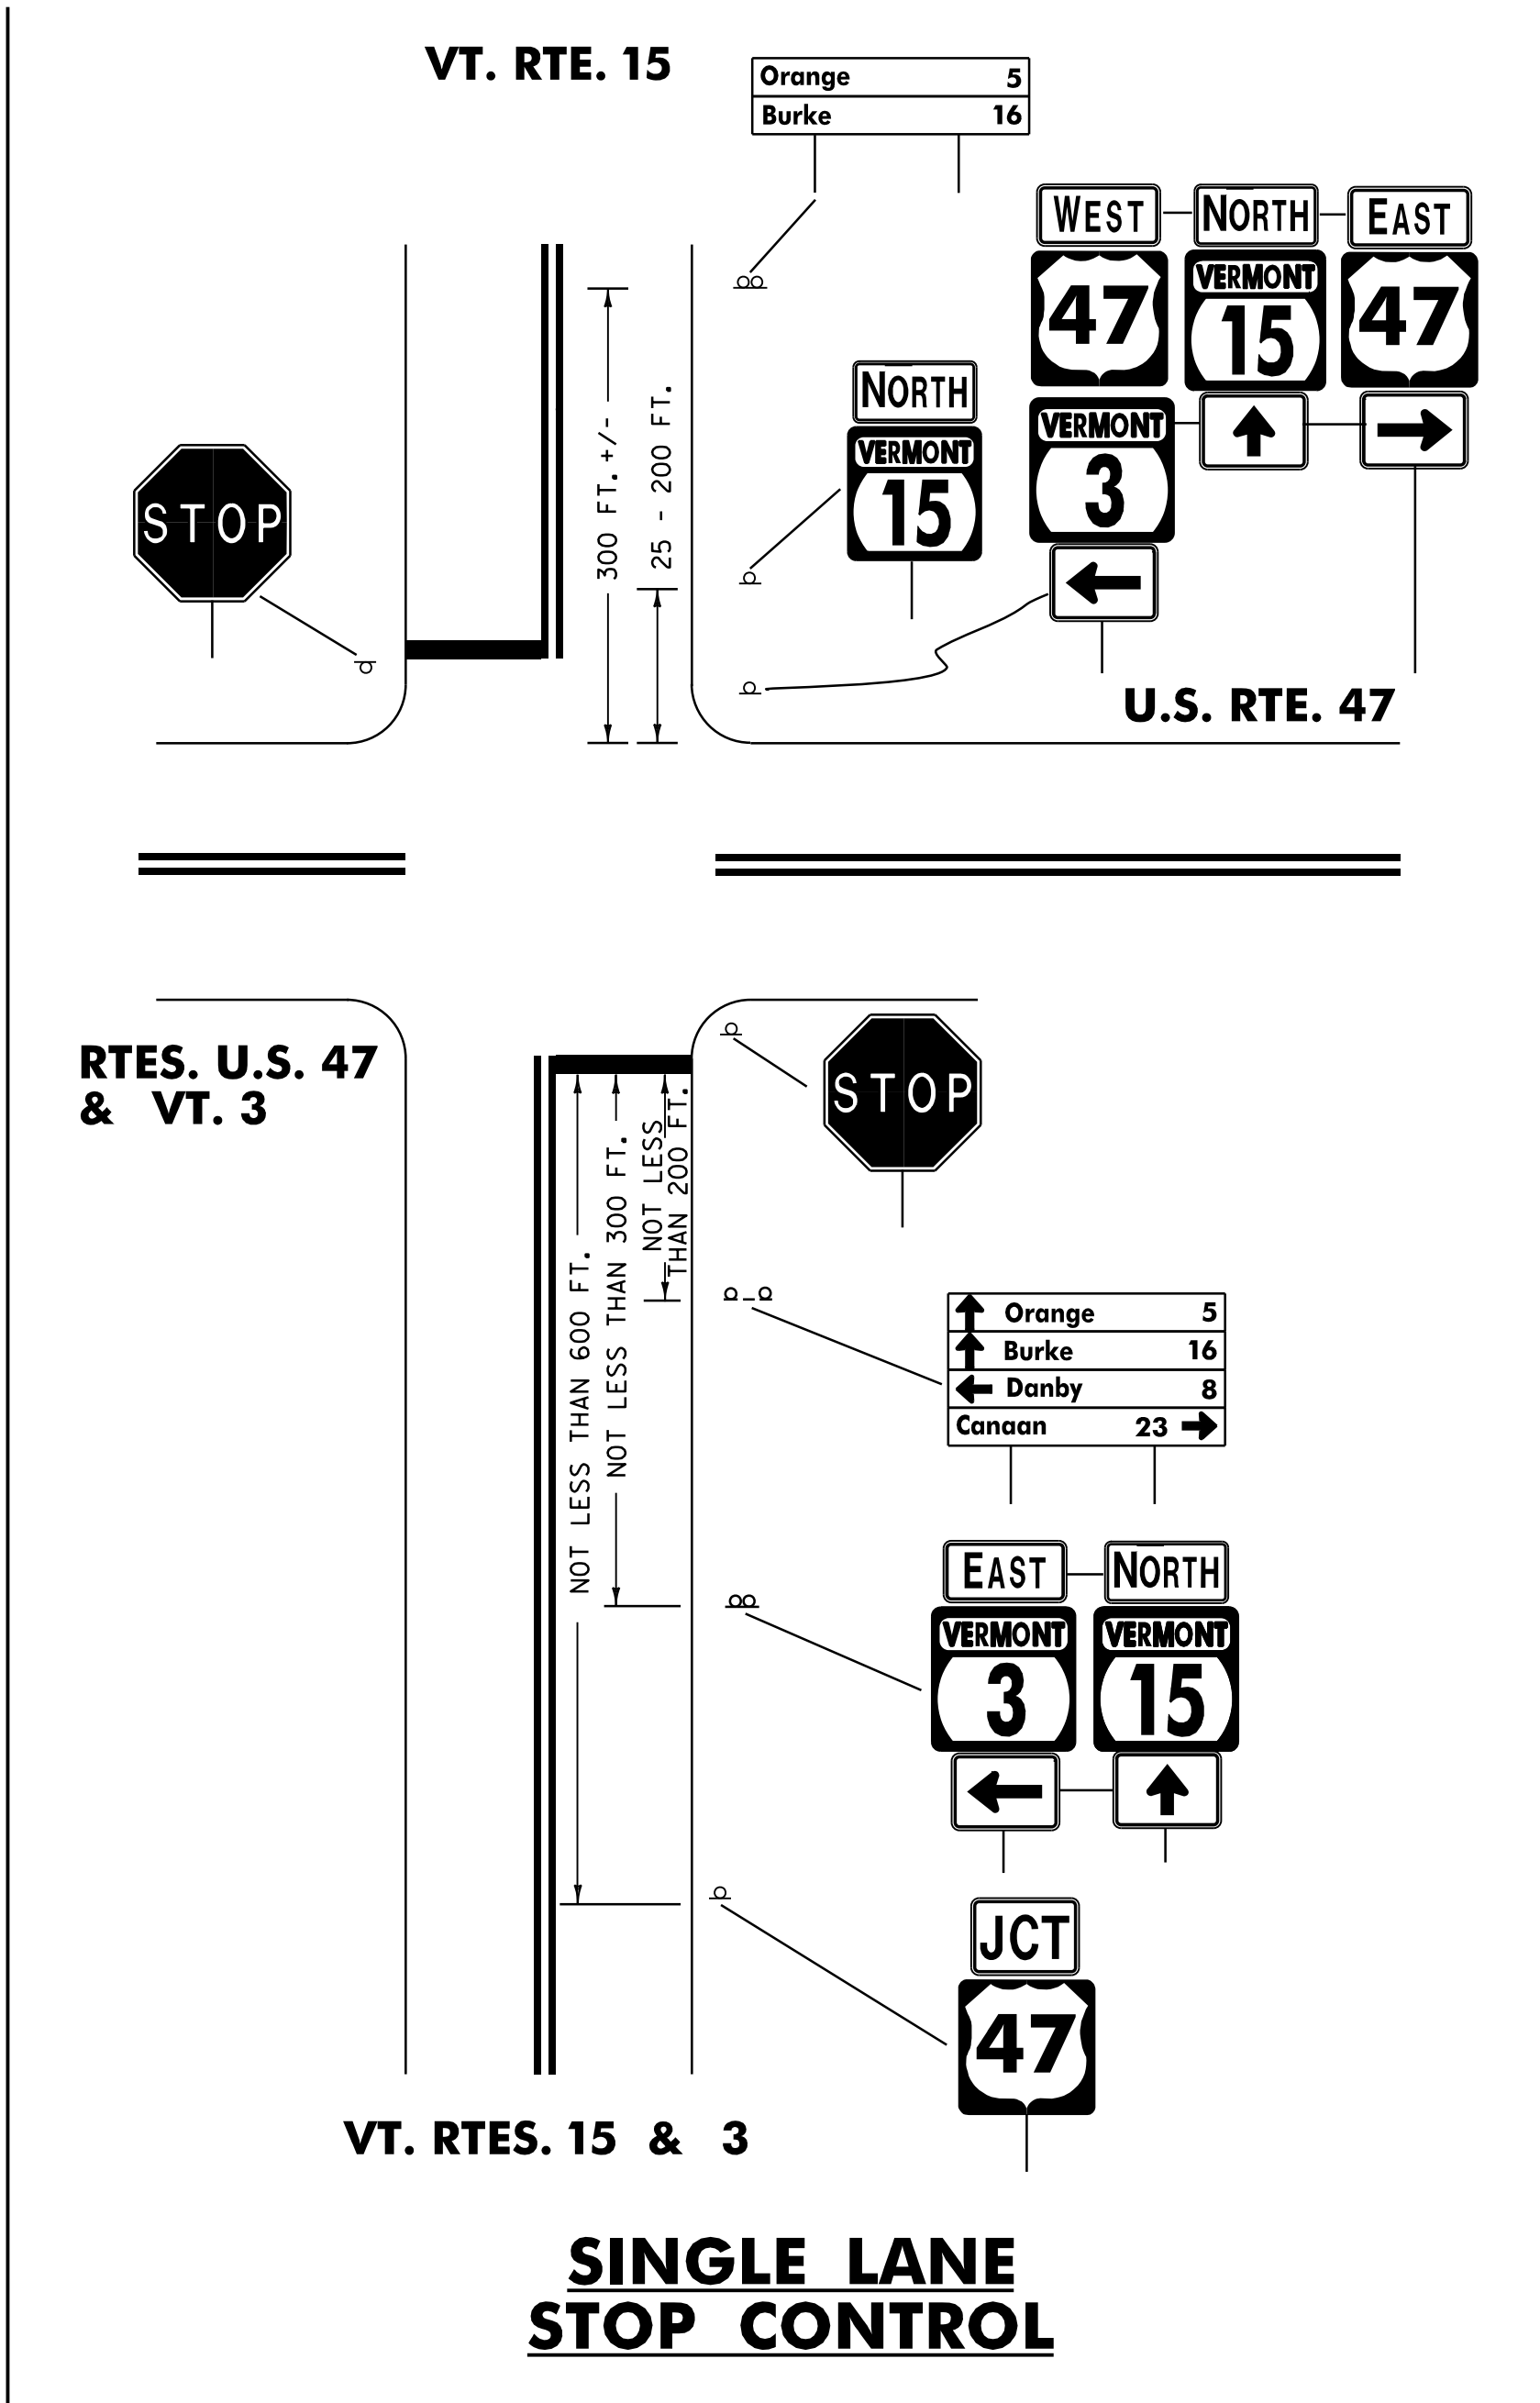


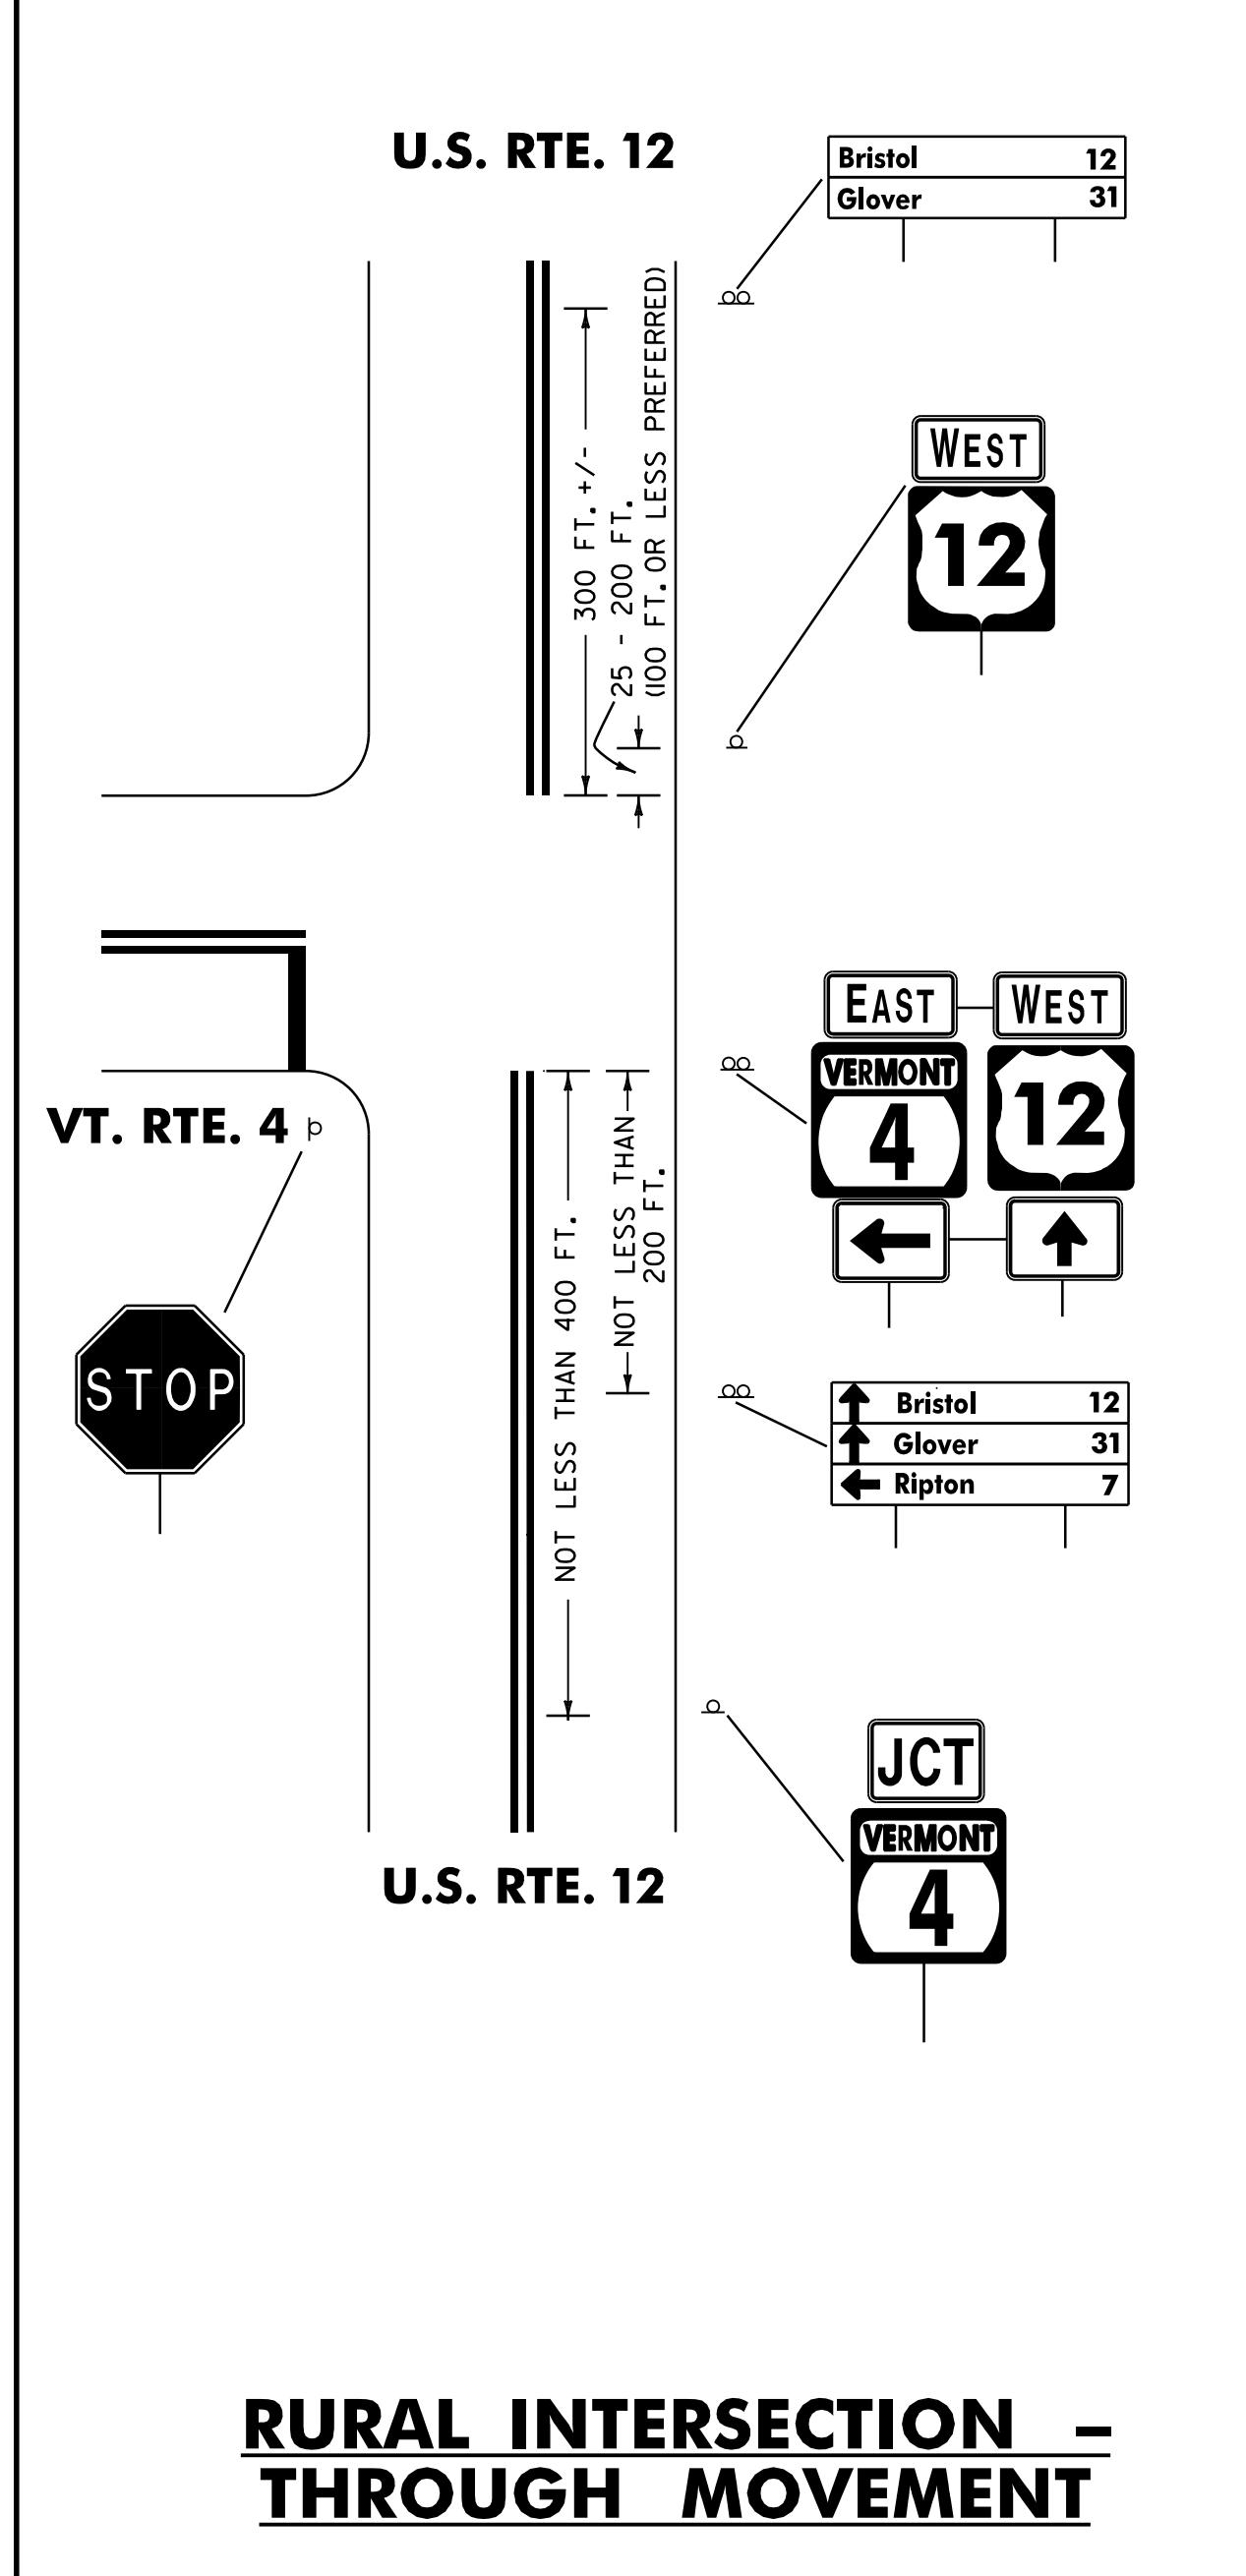

GENERAL NOTES:

- RECOMMENDED SIGN SPACING AS SHOWN IS SOMETIMES NOT OBTAINABLE DUE TO COMMERCIAL CONFLICTS ETC. AT BUSY INTERSECTIONS. JUDGEMENT MUST BE USED IN THESE CASES TO PLACE SIGNS AS TO GIVE ADEQUATE NOTICE. IT IS ESPECIALLY IMPORTANT TO PLACE SIGNS CLEAR OF OBSTRUCTION BY OTHER SIGNS, POLES, POSTS, FENCES, ETC. .
- BENT ARROWS ARE USED WHEN THE INTERSECTION CANNOT BE SEEN
- STRAIGHT ARROWS ARE TO BE USED WHEN THE INTERSECTION CAN BE SEEN.
- SIGNING SHOWN FOR ONE DIRECTION OF TRAVEL ONLY.
- TWO DESTINATION BOARDS FOR EACH DIRECTION ARE PERMISSABLE.

REV.	DATE	DESCRIPTION
0	JUN. 24, 2025	ORIGINAL APPROVAL
OTHER STANDARDS REQUIRED: NONE		
APPROVALS ON FILE WITH VTRANS STANDARD DRAWING COMMITTEE		

ROUTE MARKINGS AT RURAL INTERSECTIONS



STANDARD
T-127