




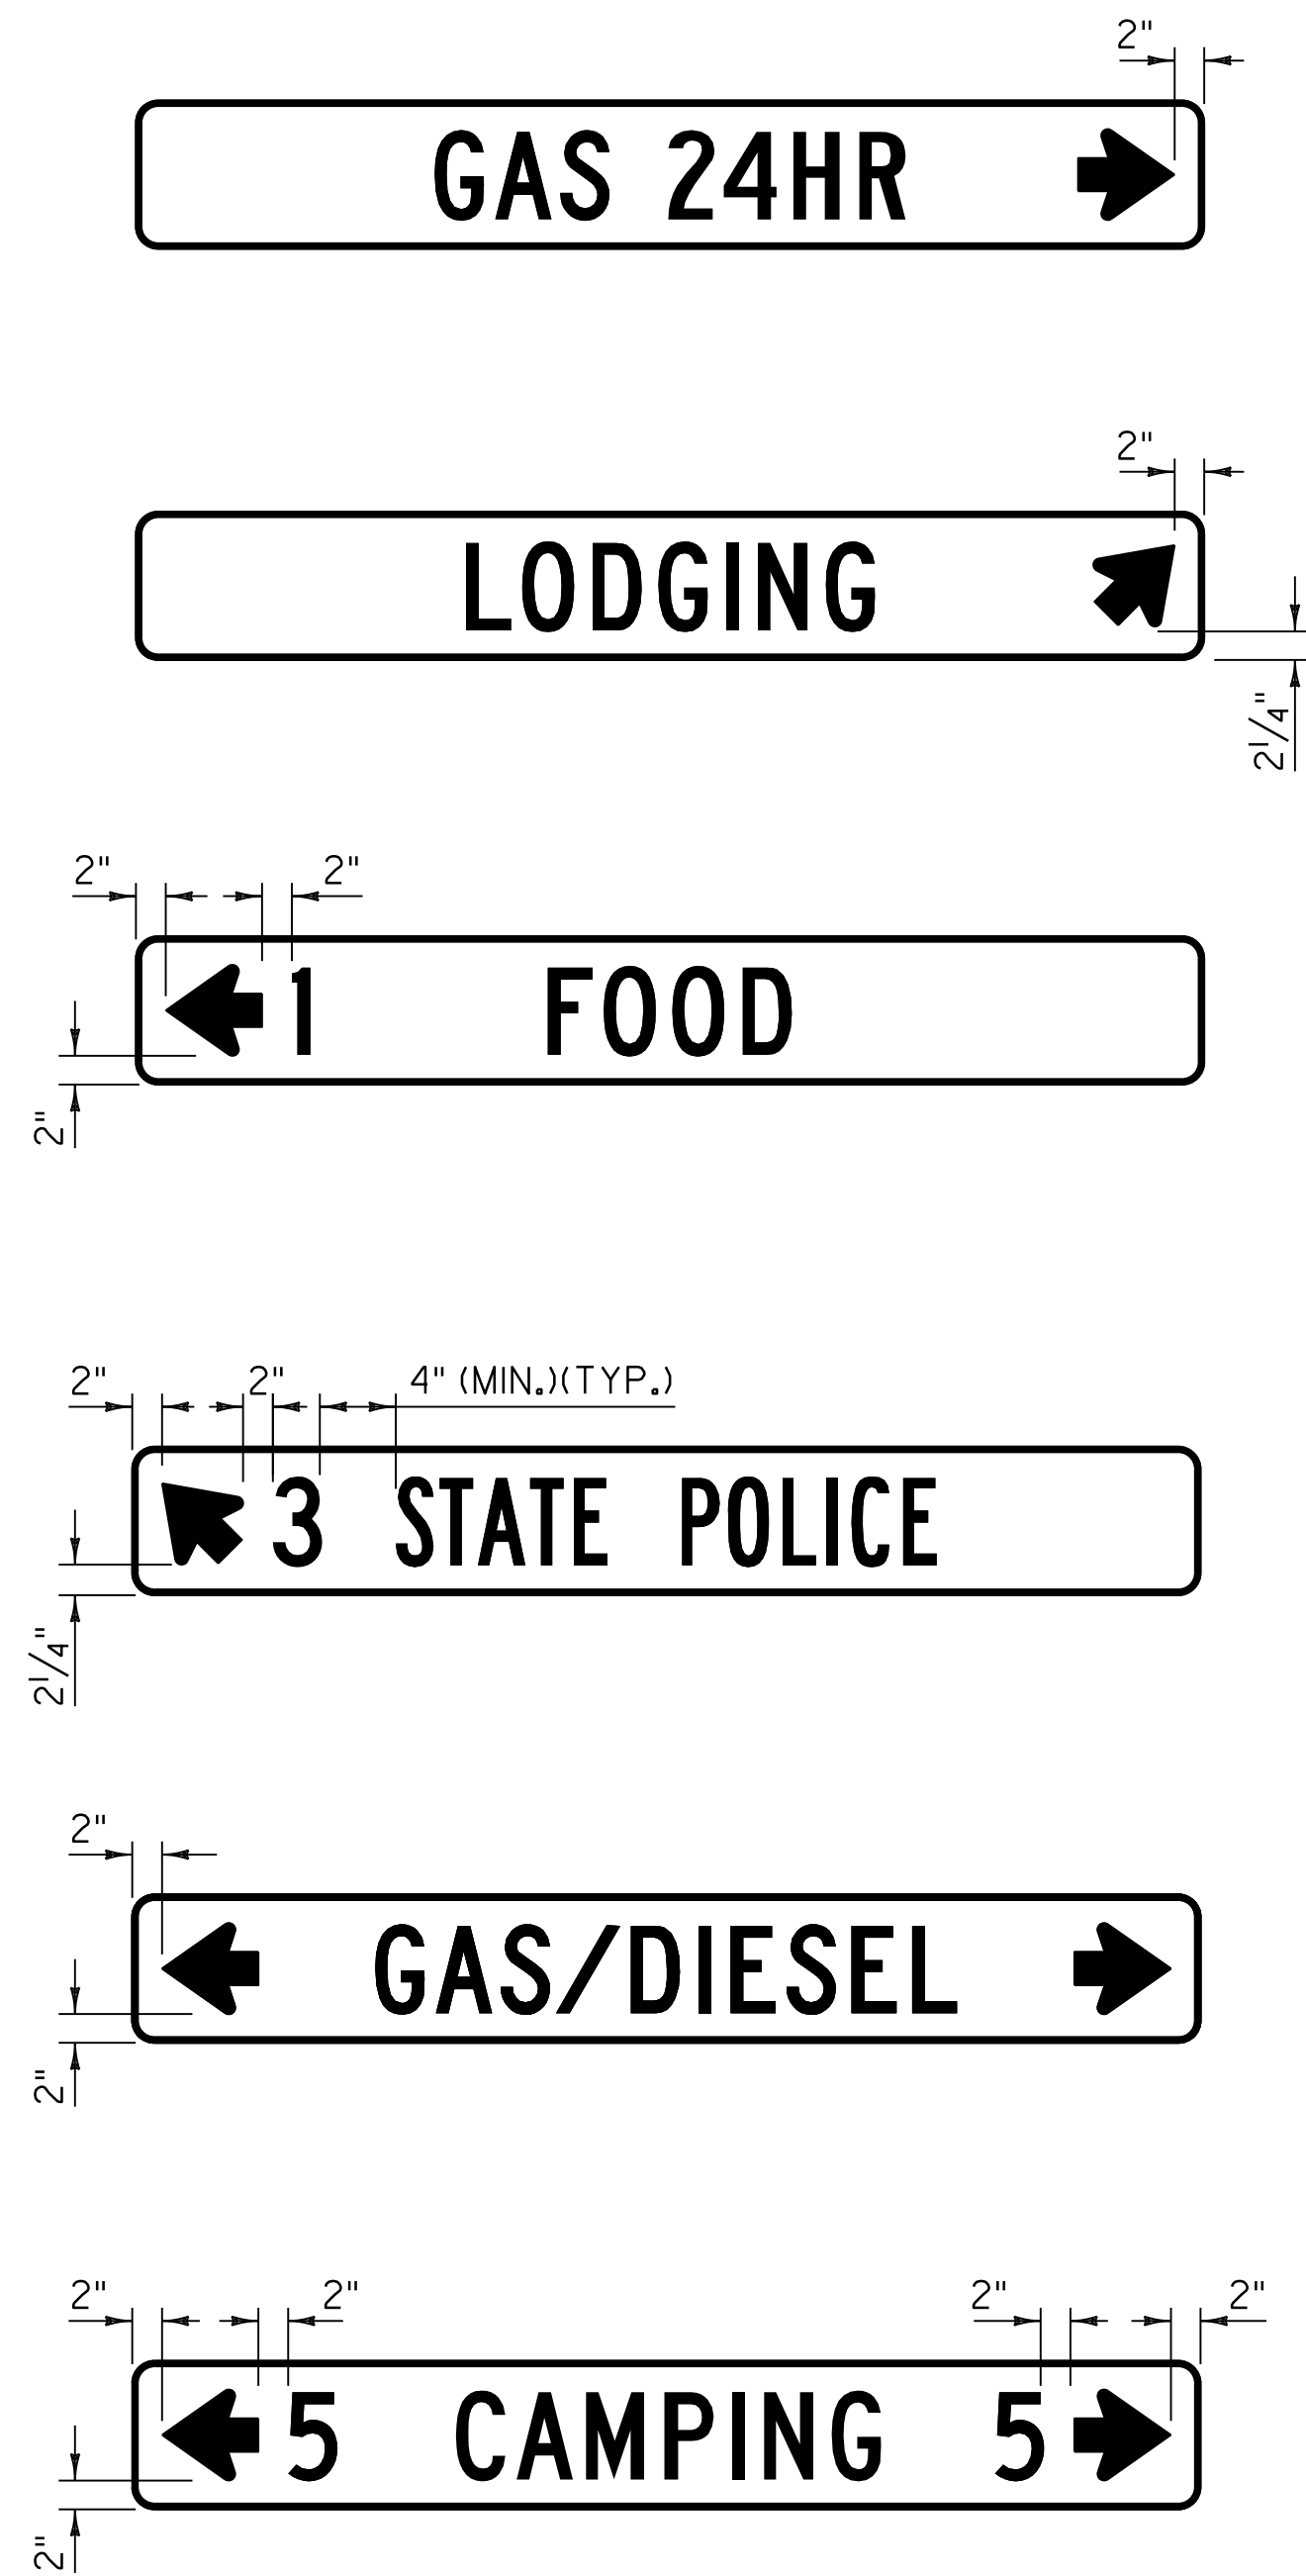

SIGN LAYOUT DETAILS
VD-502 SERIES

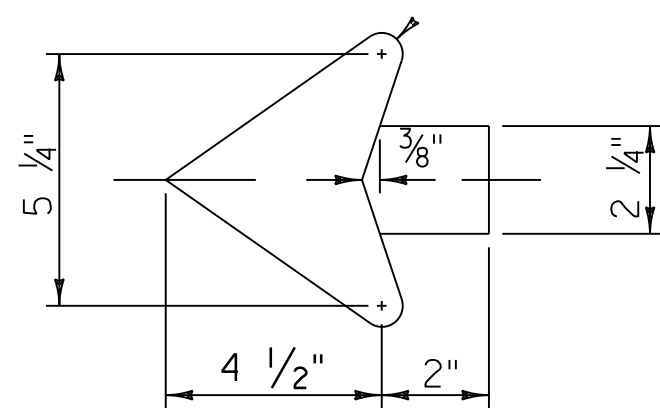

ARROW DETAIL

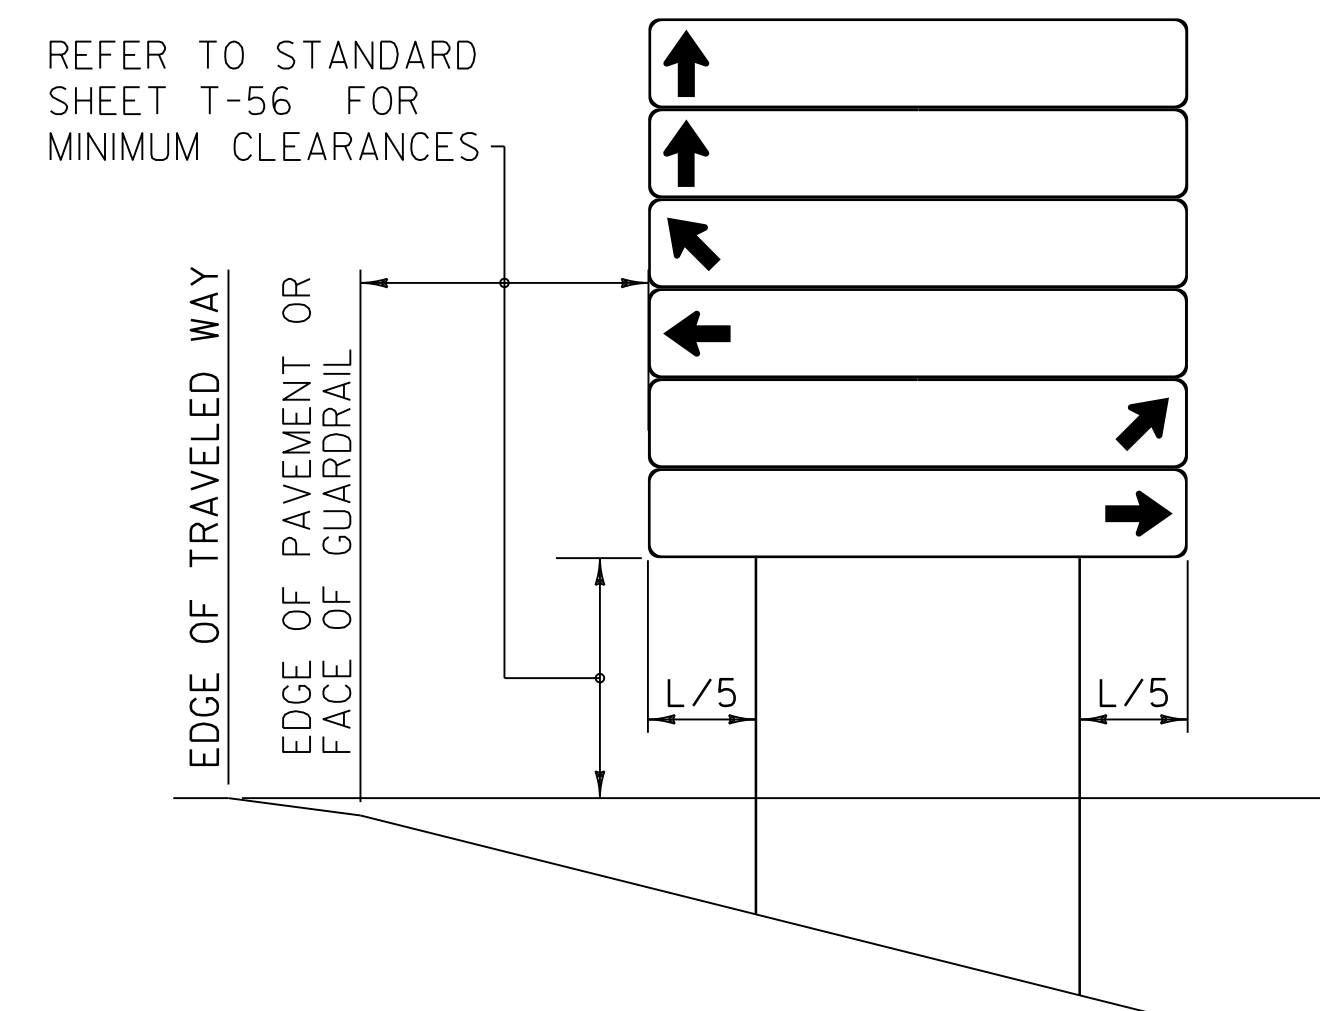

INSTALLATION DETAIL

GENERAL NOTES:

1. GENERAL SERVICE SIGNS SHALL BE 72 INCHES WIDE BY 10 INCHES TALL. SIGNS SHALL HAVE CORNERS ROUNDED TO A 1 1/2 INCH RADIUS.
2. SIGNS SHALL HAVE A 3/8 INCH WIDE BORDER ROUNDED TO A 1 1/2 INCH RADIUS.
3. GENERAL SERVICE SIGNS SHALL HAVE WHITE RETROREFLECTIVE LEGEND AND BORDER ON A BLUE RETROREFLECTIVE BACKGROUND.
4. LEGEND SHALL BE CENTERED VERTICALLY AND SHALL BE ENTIRELY UPPER CASE.
5. TEXT SIZE AND SERIES SHALL BE SIZED IN THIS ORDER UNTIL THE LEGEND FITS (EACH CAN BE REDUCED TO 80% SPACING): 6C; 6B; 5C; 5B; 4C; 4B.
6. SEQUENCE OF ARROWS TO BE AS SHOWN ON INSTALLATION DETAIL, TOP TO BOTTOM.
7. DETAILS SHOWN ON THIS SHEET ARE EXAMPLES ONLY.

REV.	DATE	DESCRIPTION
0	JUN. 24, 2025	ORIGINAL APPROVAL
OTHER STANDARDS REQUIRED: NONE		
APPROVALS ON FILE WITH VTRANS STANDARD DRAWING COMMITTEE		

GENERAL SERVICES SIGNS



STANDARD
T-129