

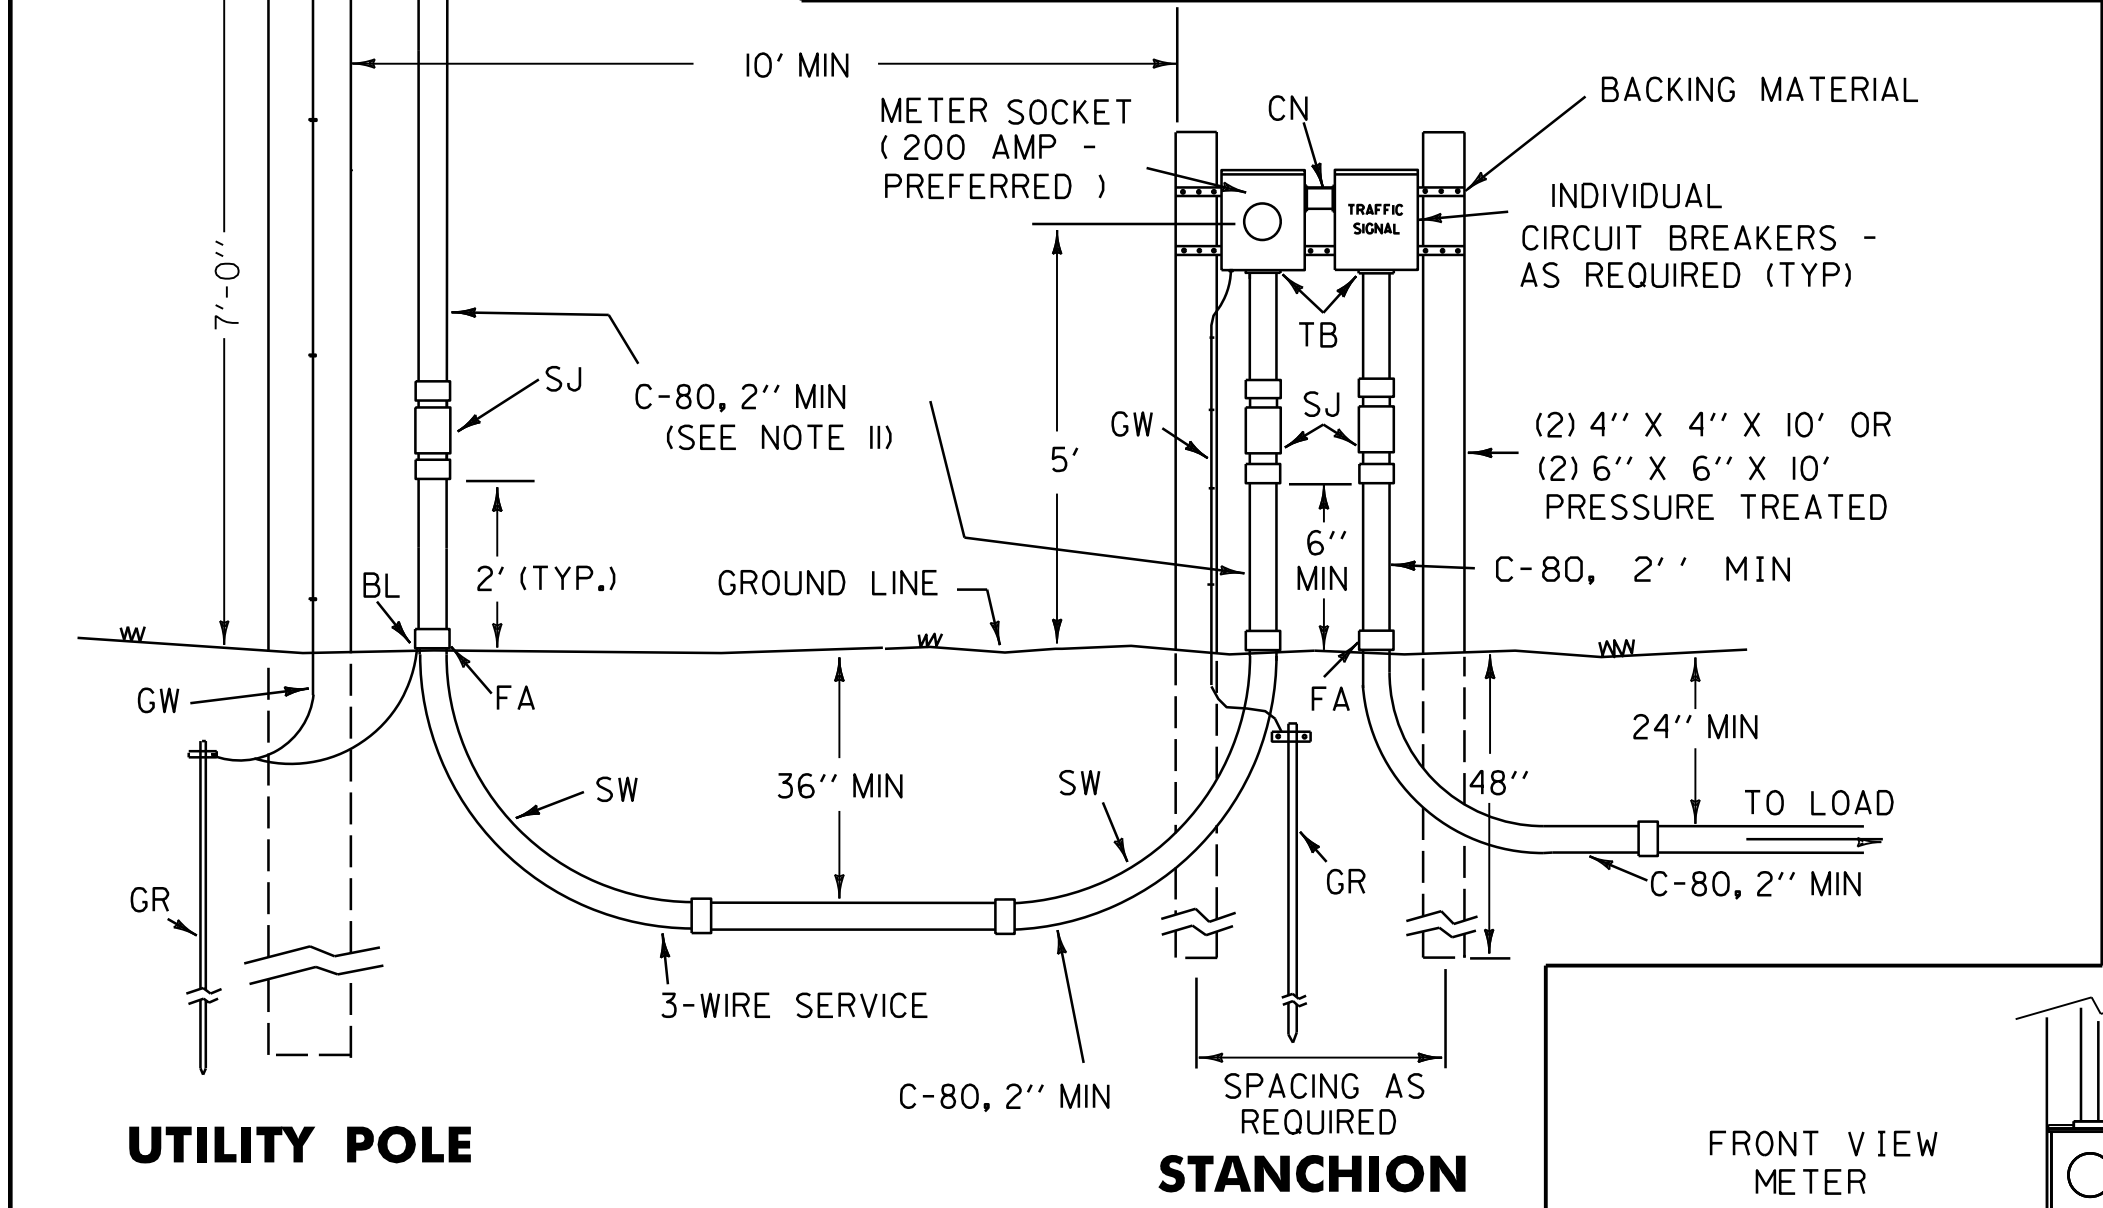
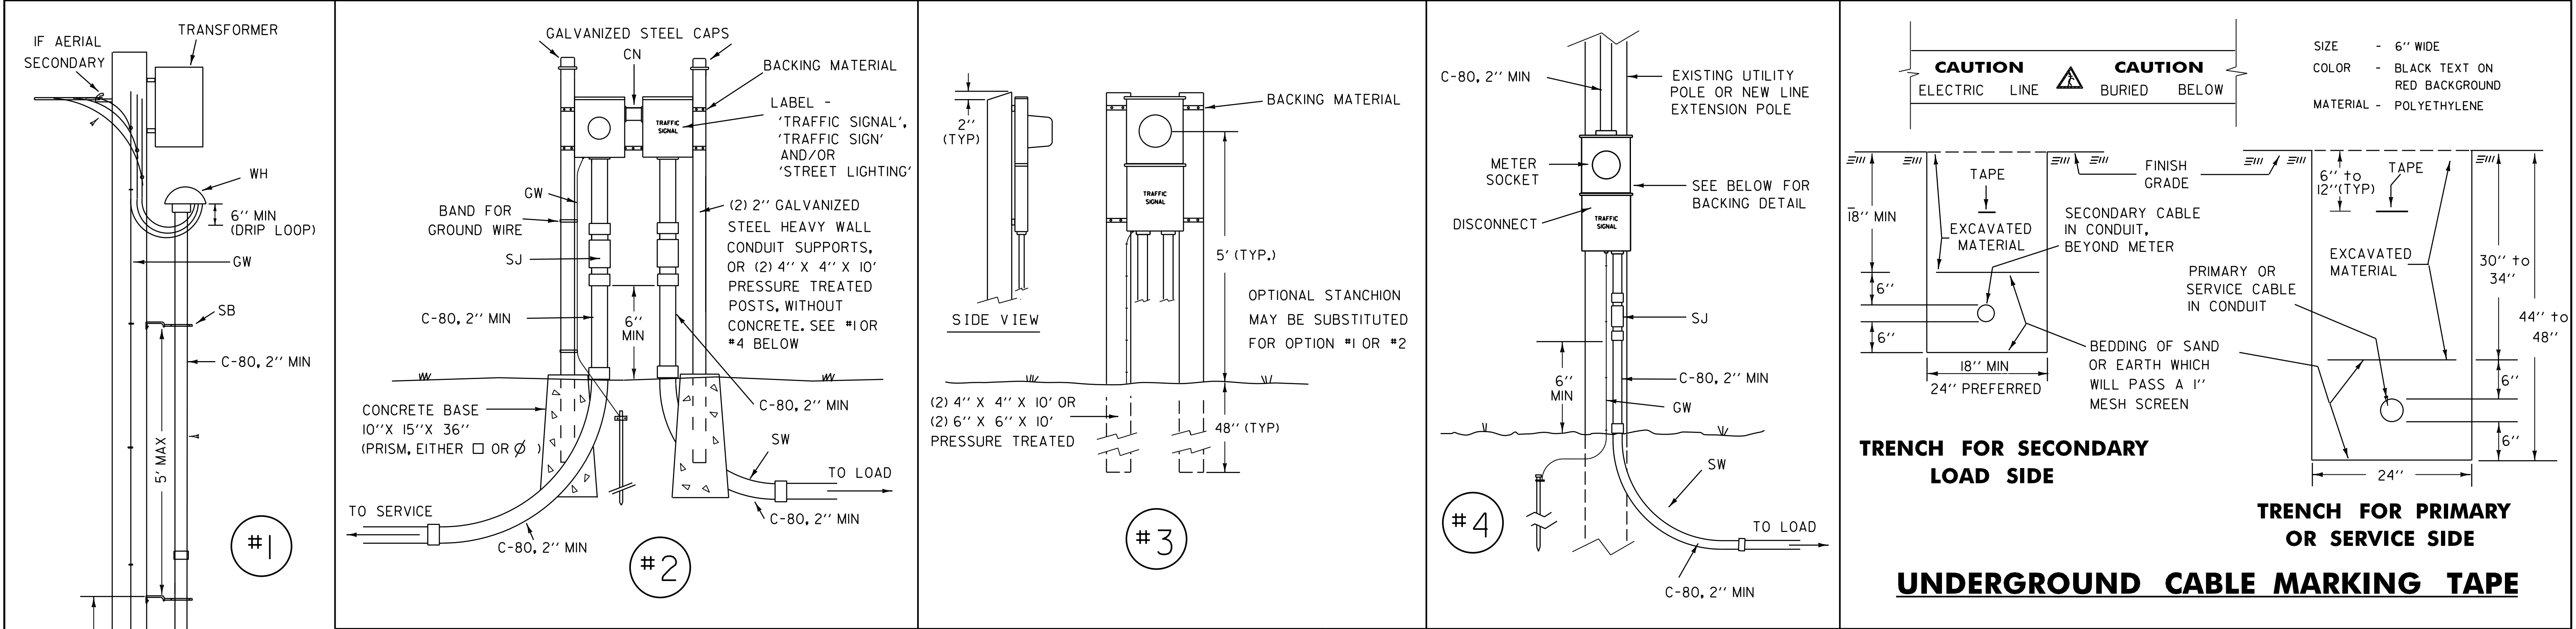


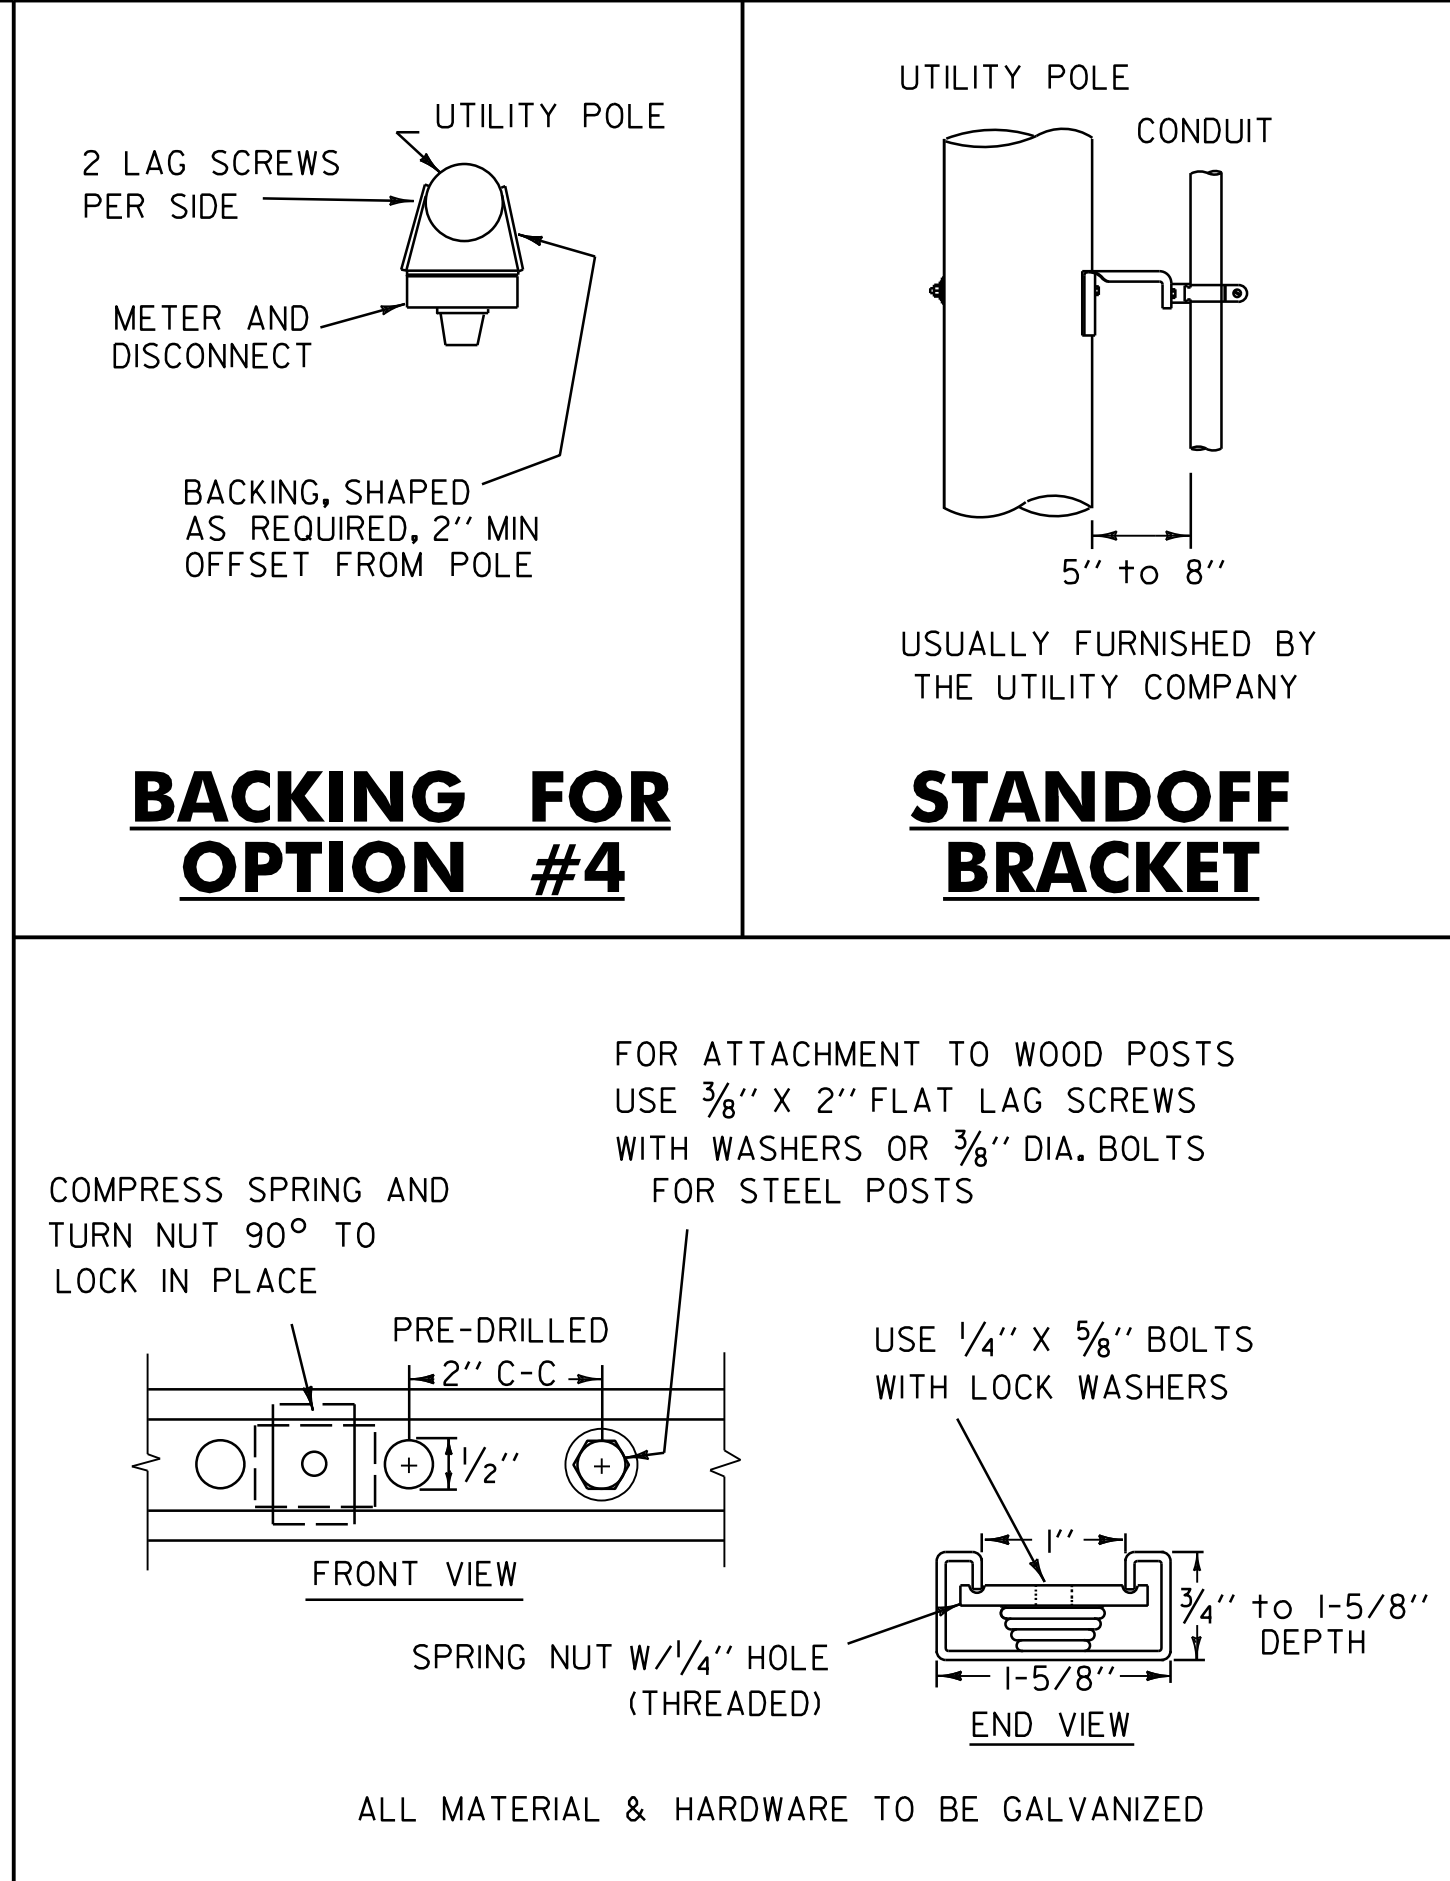

LEGEND	
ITEM	MATERIAL
BL	BONDING LUG (IF STEEL CONDUIT)
C-80	CONDUIT - PVC SCHEDULE 80
CN	CONDUIT NIPPLE
FA	FEMALE ADAPTER OR COUPLINGS AS REQUIRED
GR	GROUND ELECTRODE, 5/8" X 8" (MIN) COPPER CLAD (2 REQ.)
GW	GROUND CONDUCTOR, #6 AWG CU (MIN)
SB	STANDOFF BRACKET (SEE DETAIL)
SJ	SLIP JOINT, INSTALL 2/3 OPEN
SSS	STAINLESS STEEL STRAP (1" MIN)
SW	90° SWEEPS, (PVC) 36" R. - SERVICE, 24" R. - LOAD
TB	THREADED BUSHING
WH	WEATHERHEAD OR CONDULATOR

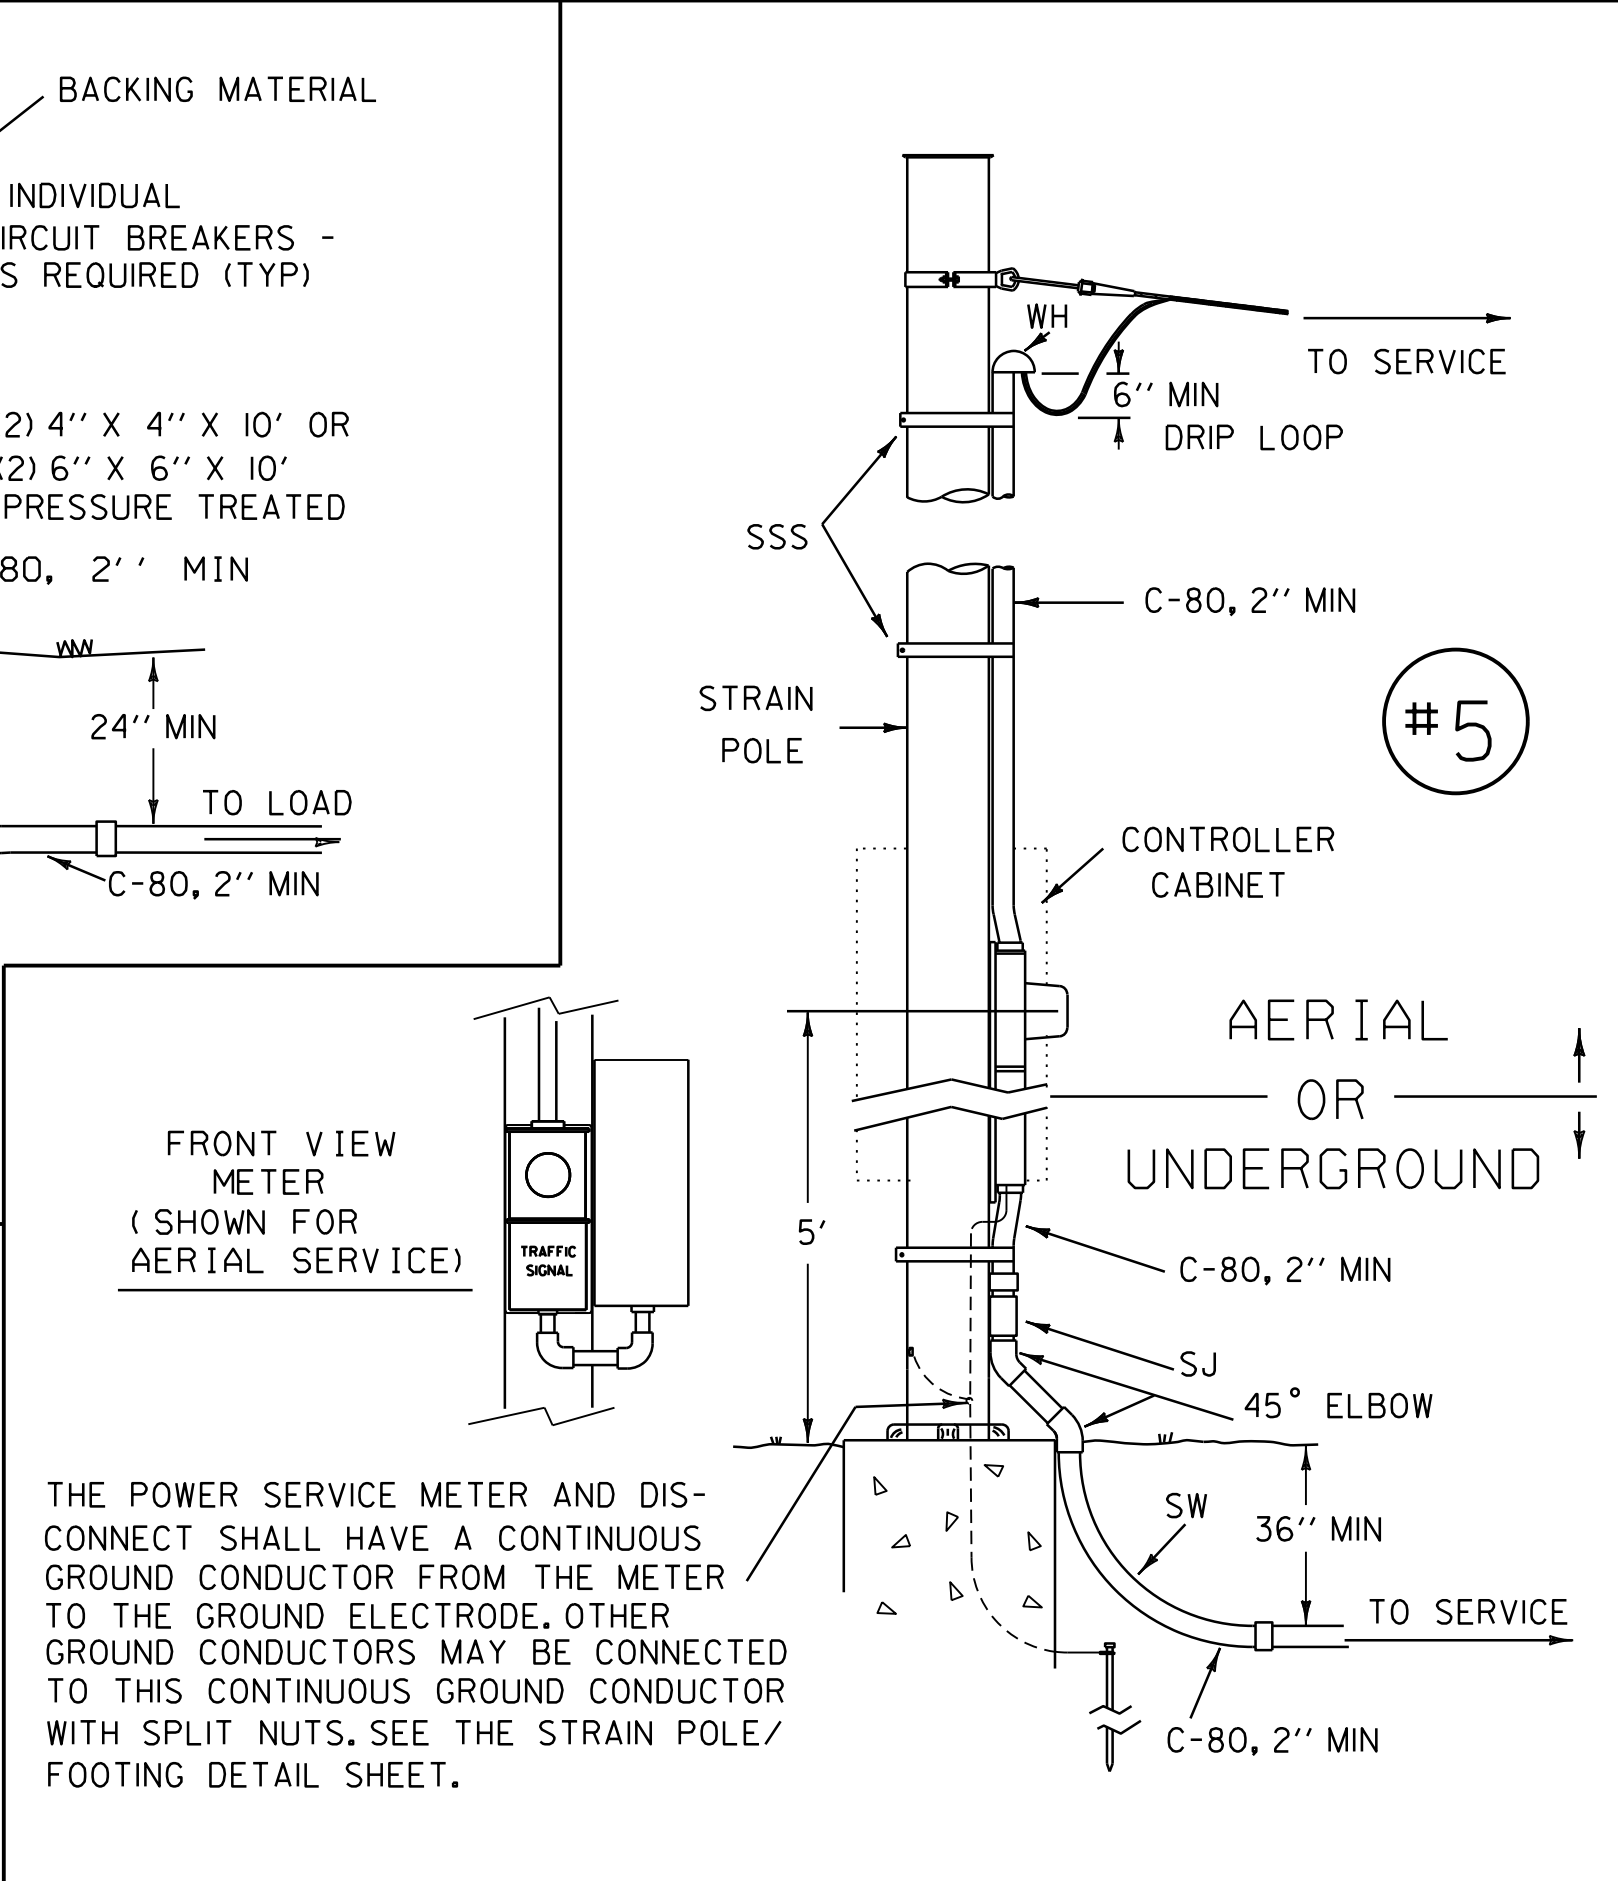

- ### GENERAL NOTES:
- THE CONTRACTOR SHALL CONTACT THE LOCAL UTILITY COMPANY AND ADHERE TO ANY EQUIPMENT, PROCEDURES AND CRITERIA WHICH PERTAIN. SEE SPECIAL PROVISIONS FOR THE UTILITY CONTACT. THE CONTRACTOR SHALL PROVIDE TO THE ENGINEER ALL SPECIFIC INFORMATION CONCERNING UTILITY REQUIREMENTS PRIOR TO THE PRECONSTRUCTION MEETING OR THE START OF WORK, WHICHEVER IS FIRST.
 - ALL CONSTRUCTION MUST COMPLY WITH THE NATIONAL ELECTRICAL CODE AND UTILITY COMPANY REQUIREMENTS.
 - STANCHIONS MUST BE PLACED OUTSIDE THE CLEAR ZONE OR THEY MUST BE PROTECTED BY GUARDRAIL. THE LOCATION OF STANCHIONS MUST BE APPROVED BY THE UTILITY COMPANY PRIOR TO CONSTRUCTION.
 - THE CONTRACTOR IS RESPONSIBLE FOR PROVIDING ALL MATERIALS, EXCEPT FOR STANDOFF BRACKETS WHICH ARE USUALLY FURNISHED AND INSTALLED BY THE UTILITY COMPANY. THE CONTRACTOR IS RESPONSIBLE FOR INSTALLING ALL MATERIALS, EXCEPT THOSE ATTACHED TO THE UTILITY POLE. ALL MATERIAL AND INSTALLATION COSTS FOR THE POWER SERVICE, EXCEPT FOR THE WIRED CONDUIT, SHALL BE CONSIDERED PART OF THE TRAFFIC SIGNAL, STREET LIGHTING OR SIGN ITEM, WHICHEVER IS APPLICABLE.
 - ALL EXPOSED METAL EQUIPMENT MUST BE GROUNDED.
 - ATTACH CONDUIT ON THE SIDE OF THE POLE OR STANCHION AWAY FROM TRAFFIC. CONTACT THE LOCAL UTILITY COMPANY FOR FINAL PLACEMENT.
 - MATERIALS AND DIMENSIONS APPLY TO ALL STANCHIONS.
 - IN RURAL AREAS, WITH THE PERMISSION OF THE UTILITY COMPANY, THE METER AND THE DISCONNECT MAY BE INSTALLED ON AN EXISTING UTILITY POLE. SEE OPTION #4.
 - OPTION #1, #2, #3 OR #5 MAY BE USED IN URBAN AREAS, EITHER RESIDENTIAL OR COMMERCIAL, OR AS DETERMINED BY THE UTILITY AND APPROVED BY THE ENGINEER.
 - THE METER AND DISCONNECT SHALL BE ATTACHED TO THE STANCHION/POLE WITH TWO LENGTHS OF GALVANIZED BACKING MATERIAL.
 - SERVICE CONDUIT SHALL BE MINIMUM 2 INCH. SMALLER CONDUIT MAY BE ALLOWED WITH PRIOR APPROVAL FROM UTILITY AND THE ENGINEER AND AFTER CONSULTATION WITH THE TRAFFIC SIGNALS & ITS SECTION.
 - WHEN MORE THAN ONE GROUND ELECTRODE IS REQUIRED, THEY SHALL BE A MINIMUM OF 6' APART.
 - METERS MAY NOT BE REQUIRED BY ALL UTILITY COMPANIES.
 - ALL CONDUIT SHALL BE SCHEDULE 80.
 - SEE PROJECT PLANS FOR OPTION NUMBER BEING USED.

REV.	DATE	DESCRIPTION
0	JUN. 24, 2025	ORIGINAL APPROVAL
OTHER STANDARDS REQUIRED: NONE		
APPROVALS ON FILE WITH VTRANS STANDARD DRAWING COMMITTEE		