




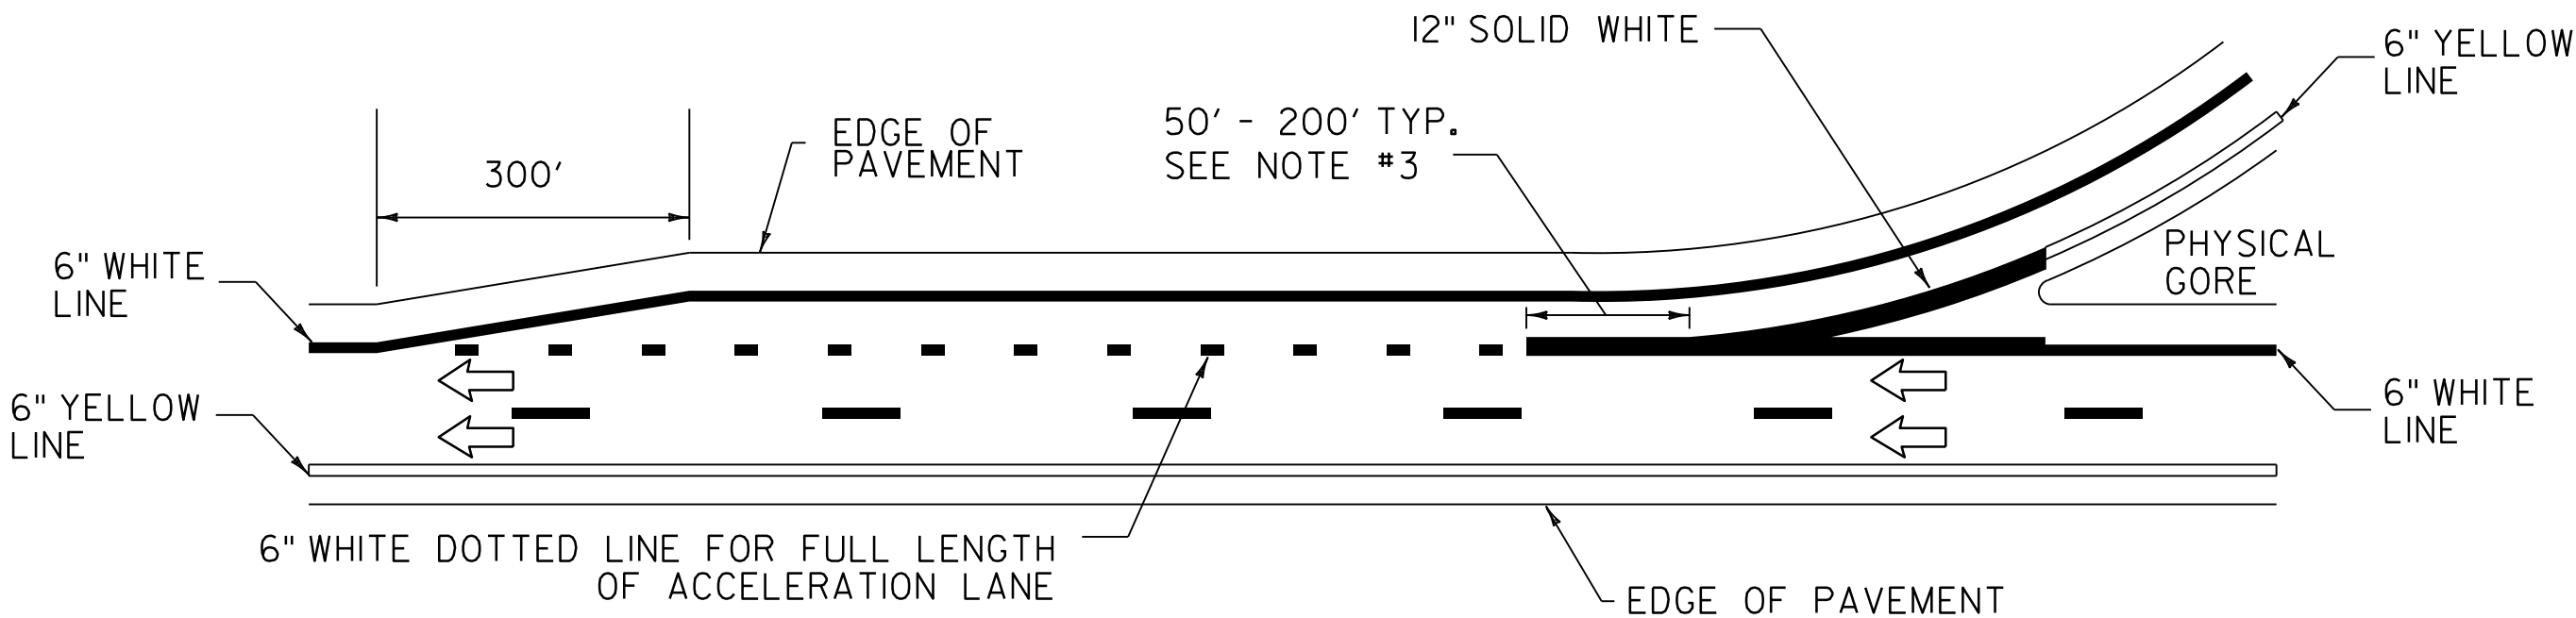


PARALLEL ACCELERATION LANE

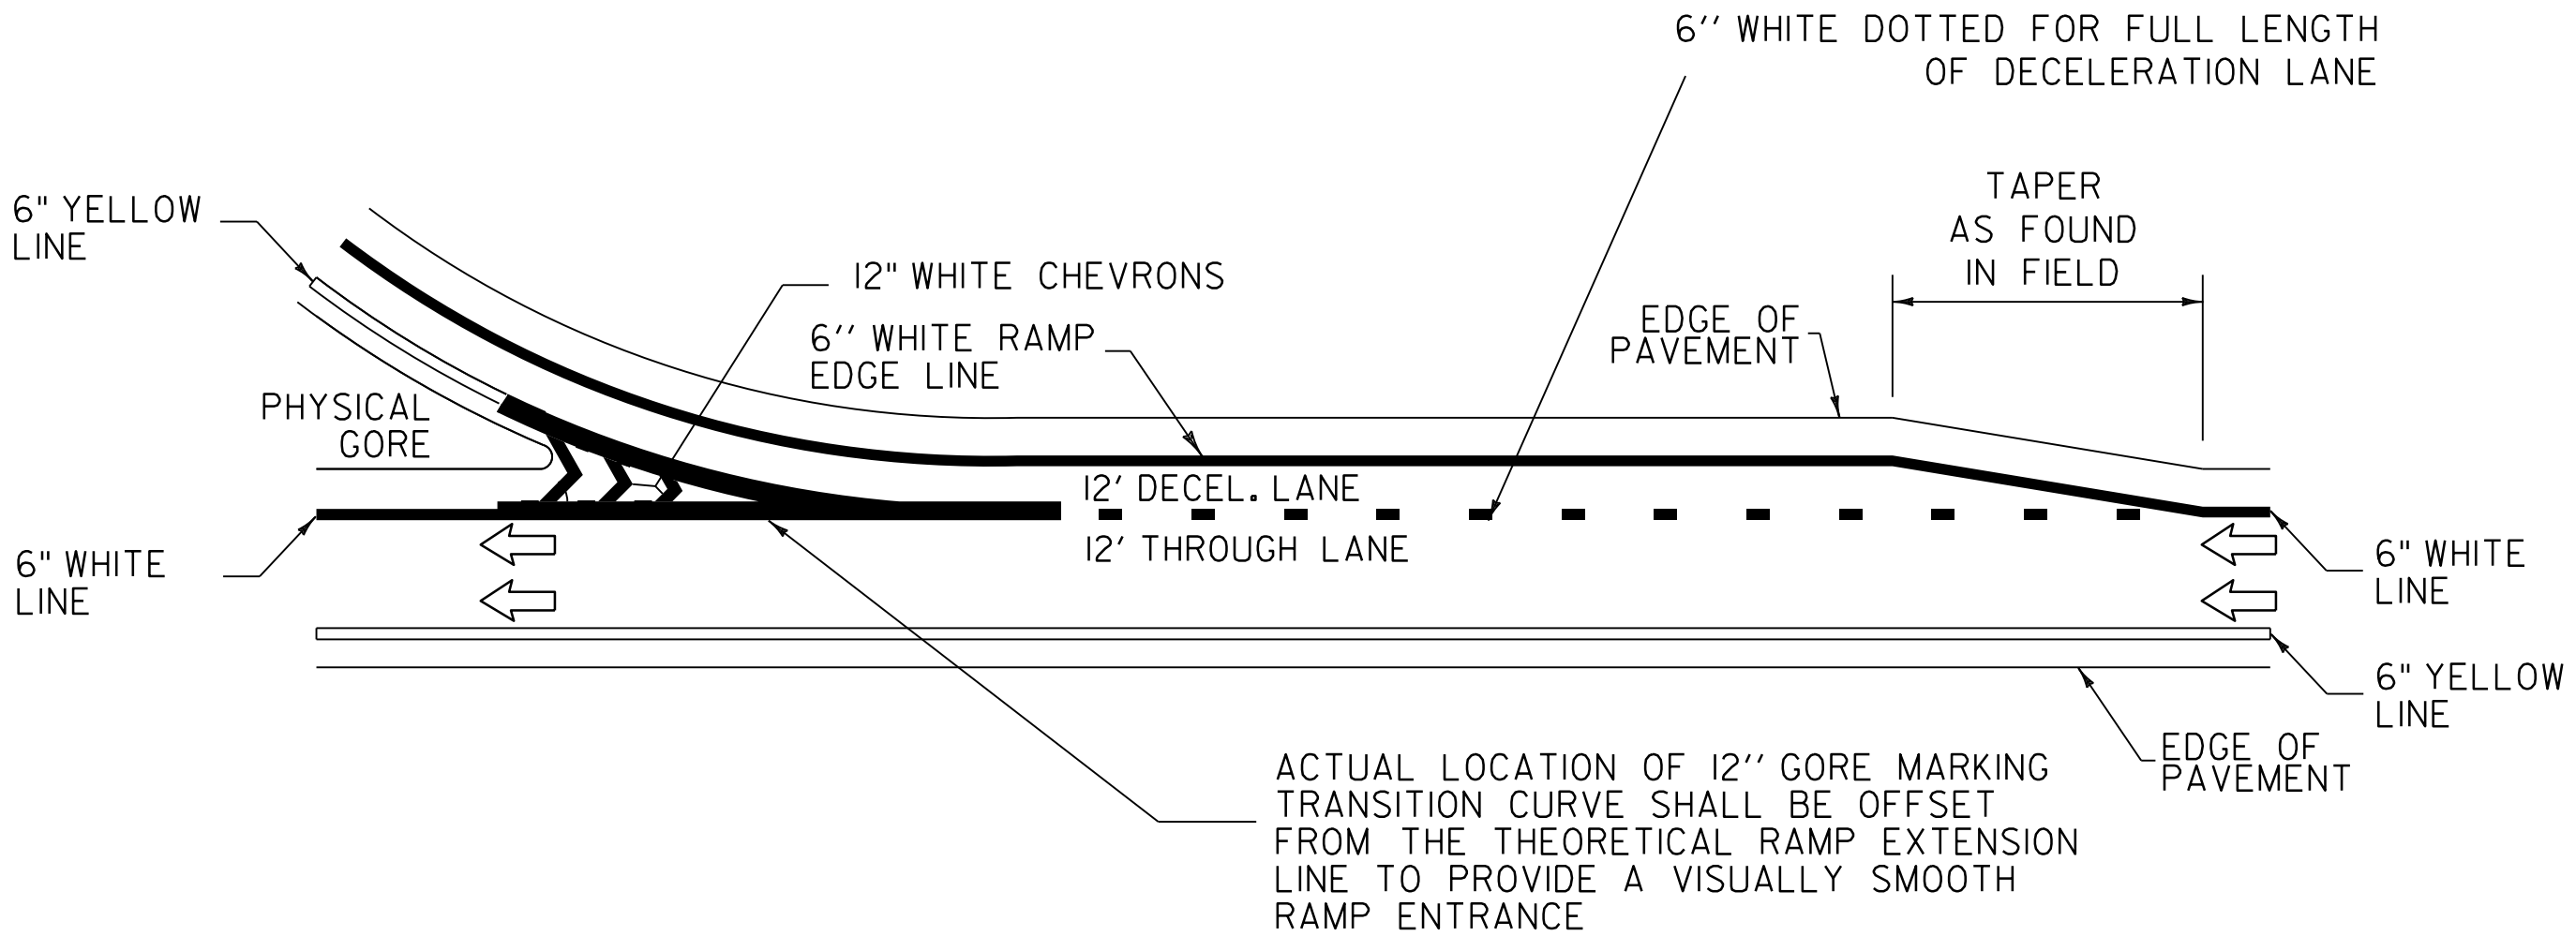


PARALLEL DECELERATION LANE

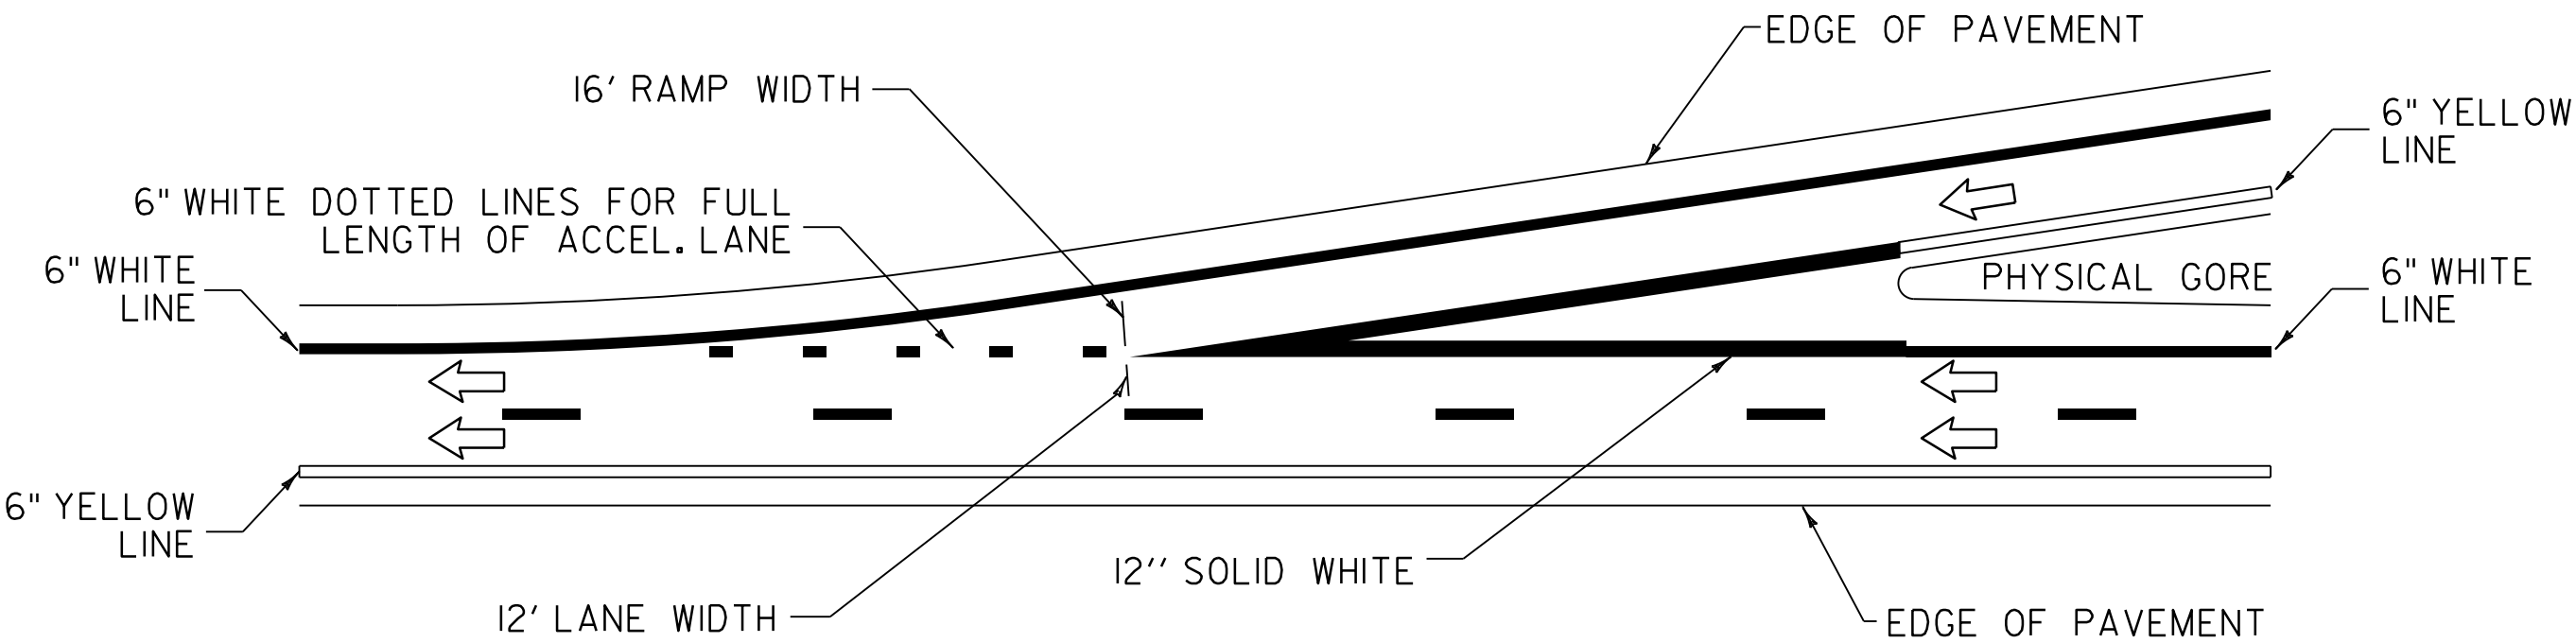


TAPERED ACCELERATION LANE

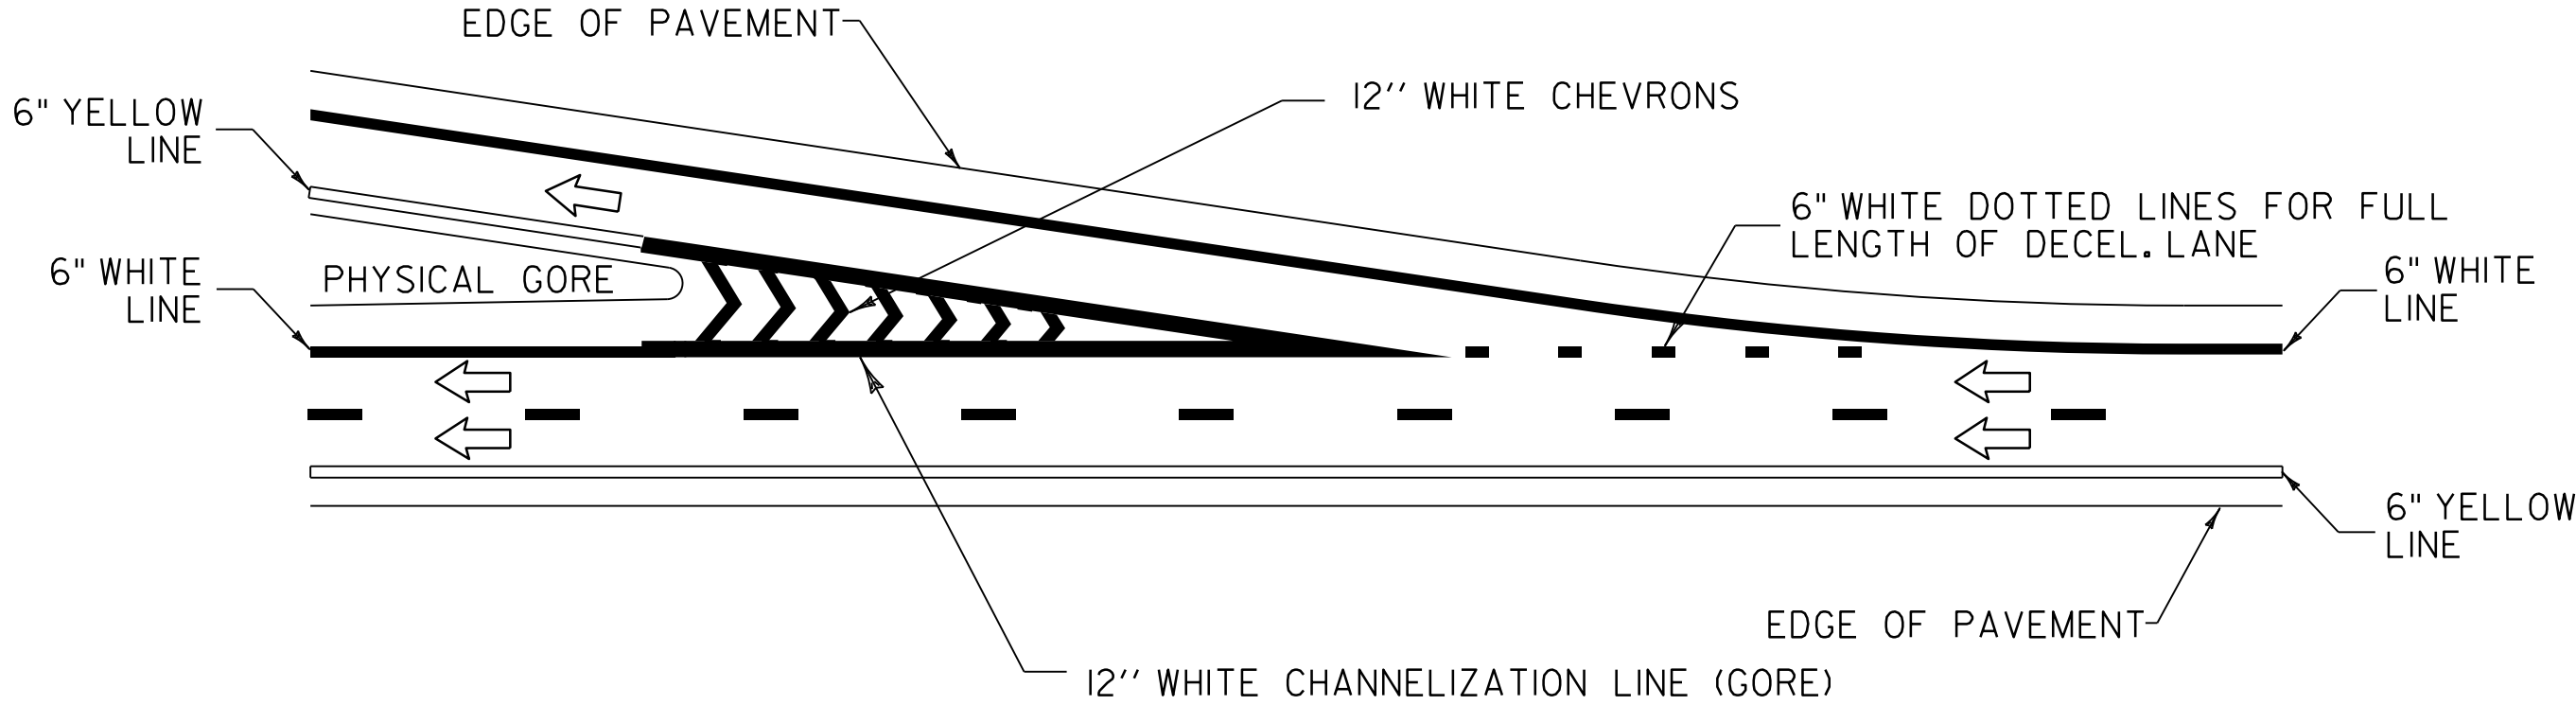

TAPERED DECELERATION LANE

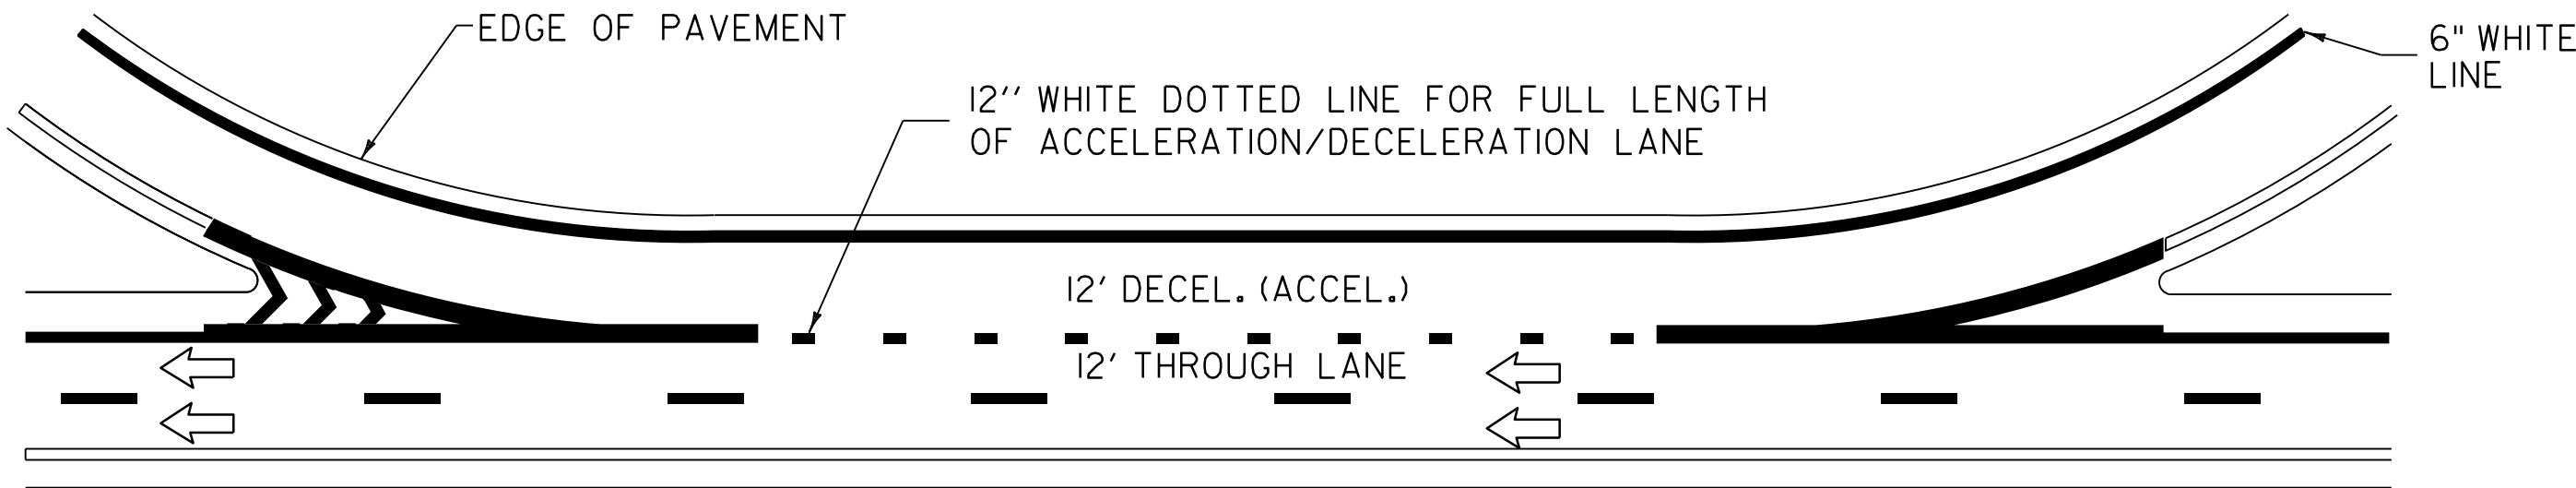

PARALLEL ACCELERATION/DECELERATION LANE

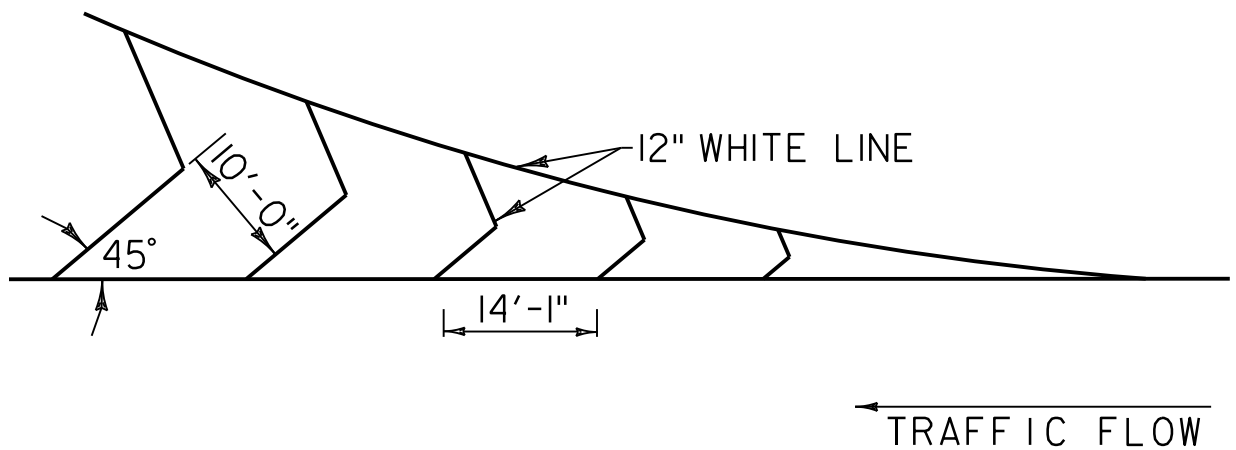

CHEVRON GORE MARKING DETAIL

GENERAL NOTES:

1. DOTTED LINE PATTERNS SHOULD BE MODIFIED IN THE FIELD TO OVERLAY EXISTING DOTS WHERE PRESENT.
2. EDGE LINES SHALL BE PAINTED TO THE CONNECTION OF THE EDGE LINE (OR TRAVEL LANE WHERE THERE IS NO EDGE LINE) ON THE CROSS ROAD AT THE RAMP TERMINALS.
3. FIFTY FOOT MINIMUM, USE LONGER LENGTH TO EMPHASIZE SITUATIONS WHERE THE CROSSING REQUIRES EXTRA CARE SUCH AS HIGH VOLUME MERGE AREAS.

REV.	DATE	DESCRIPTION
0	JUN. 24, 2025	ORIGINAL APPROVAL
OTHER STANDARDS REQUIRED: NONE		
APPROVALS ON FILE WITH VTRANS STANDARD DRAWING COMMITTEE		

PAVEMENT MARKING DETAILS



**STANDARD
T-190**