

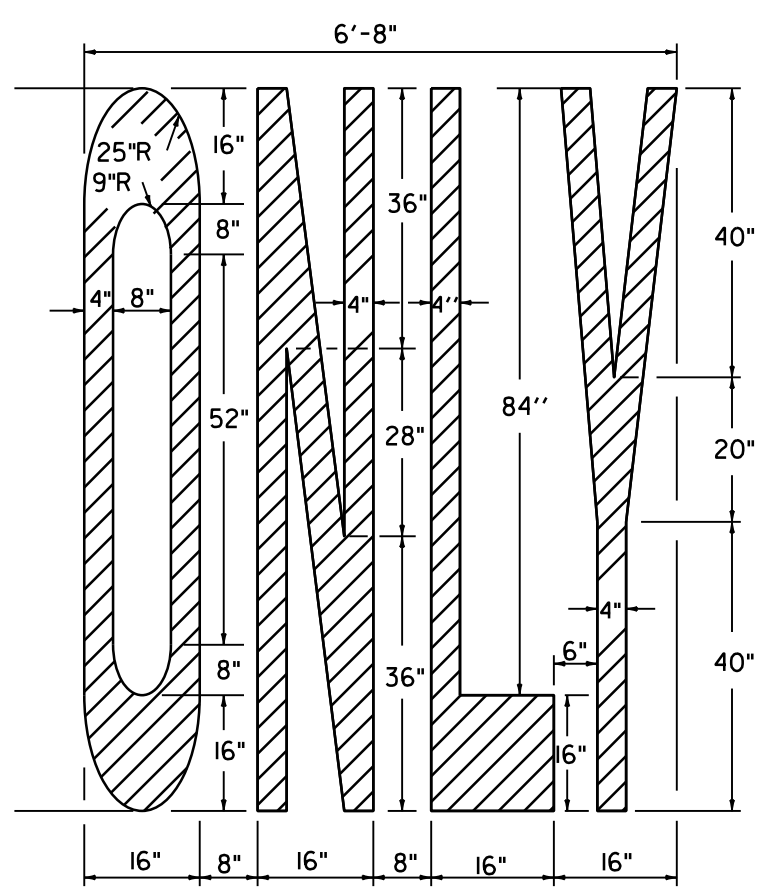
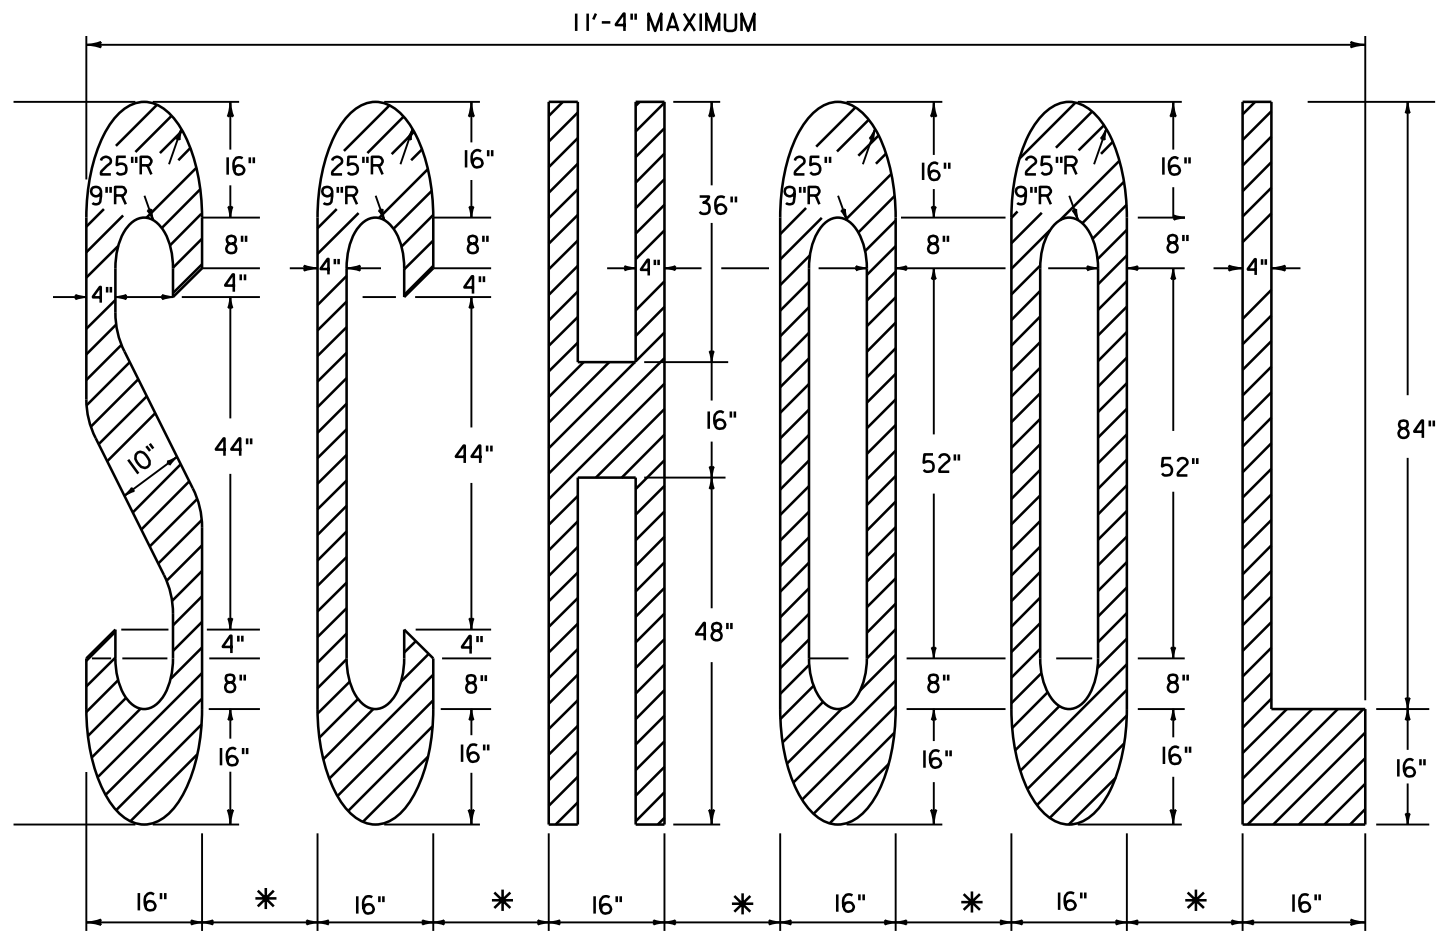
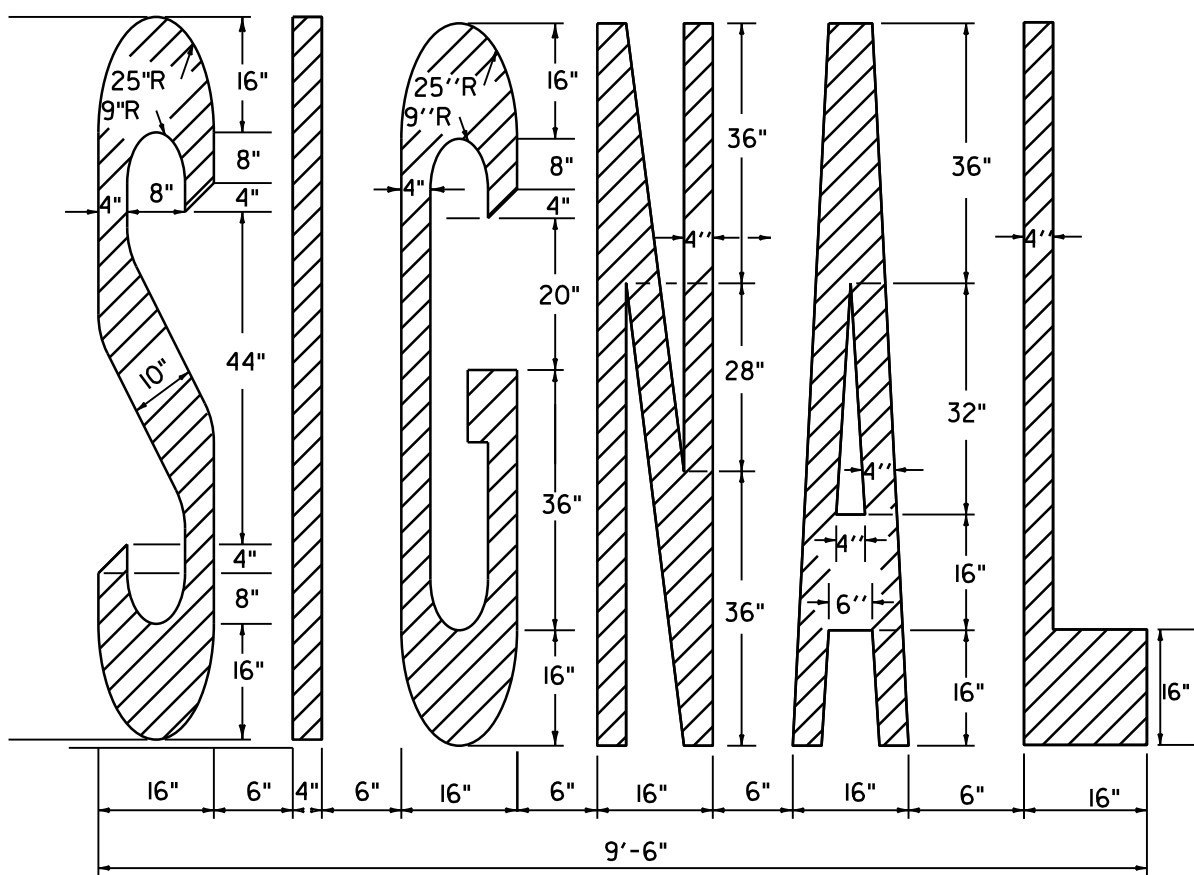
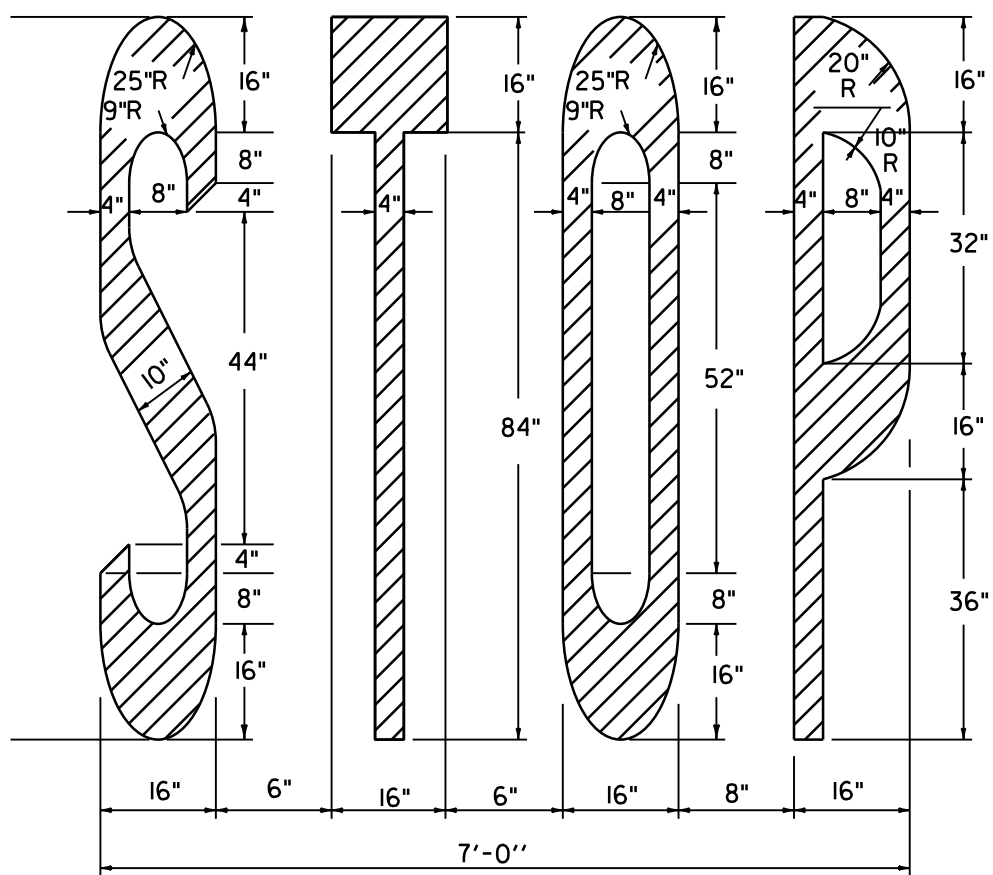


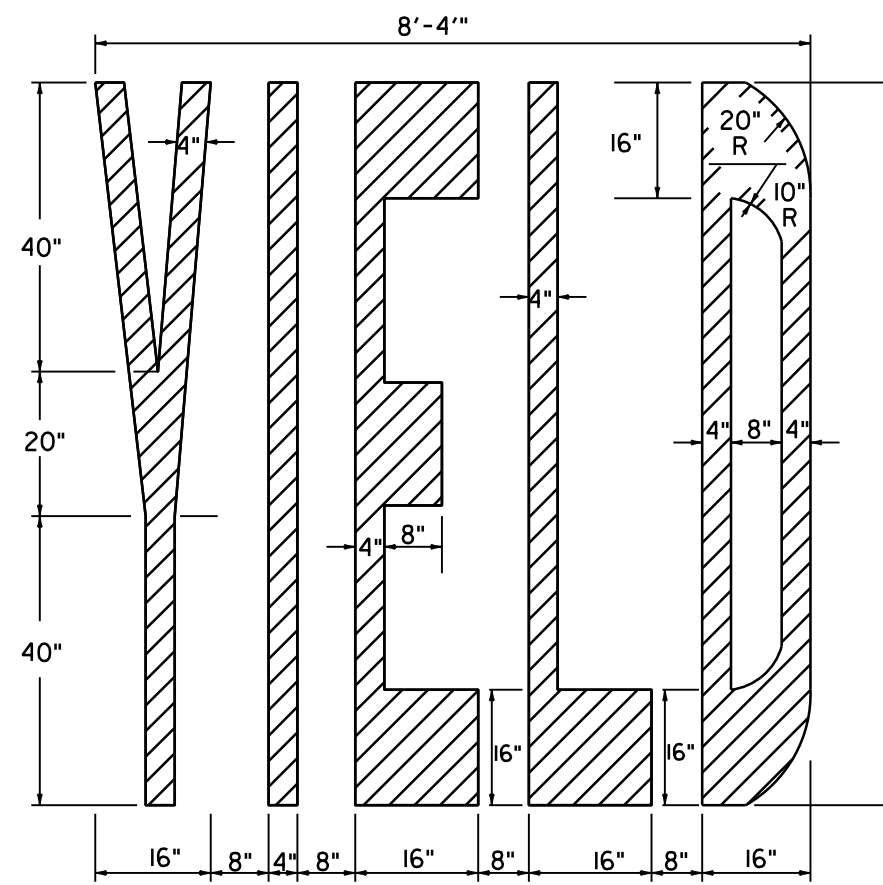



*(4'-8') - ADJUST TO AVAILABLE PAVEMENT WIDTH

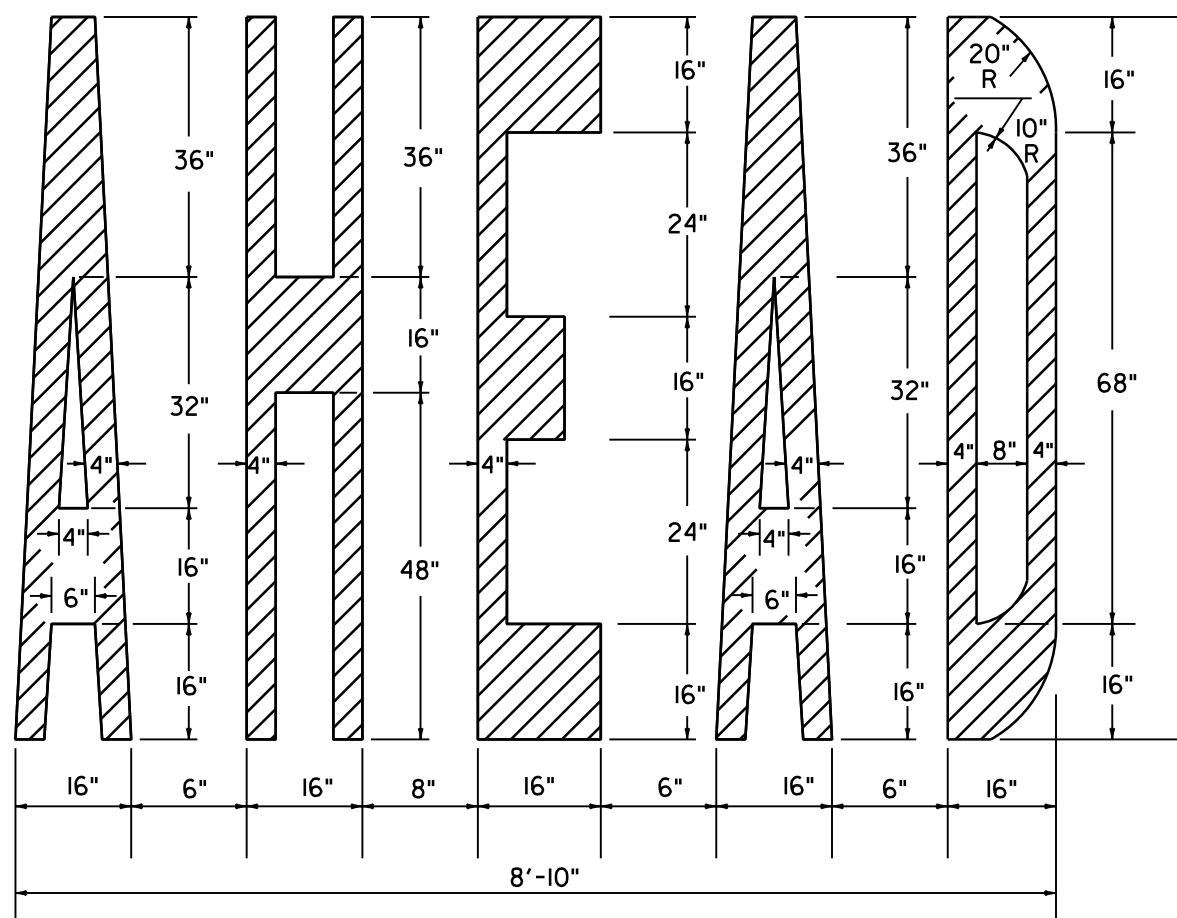

LETTER IN WORK MARKING DETAILS

NOTES:


- 1. DIMENSIONS ARE FOR 8'-4" LETTER HEIGHTS. A LESSER HEIGHT OF 8'-0" IS ACCEPTABLE AS LONG AS THE DIMENSIONS ARE PROPORTIONAL.
- 2. WORDS AND ARROW MARKINGS THAT CONFORM TO THE DIMENSIONS SHOWN ON THIS SHEET OR MATCH THE DIMENSIONS DETAILED IN THE CURRENT "STANDARD HIGHWAY SIGNS" PUBLICATION ("SHS") AS PUBLISHED BY FHWA.

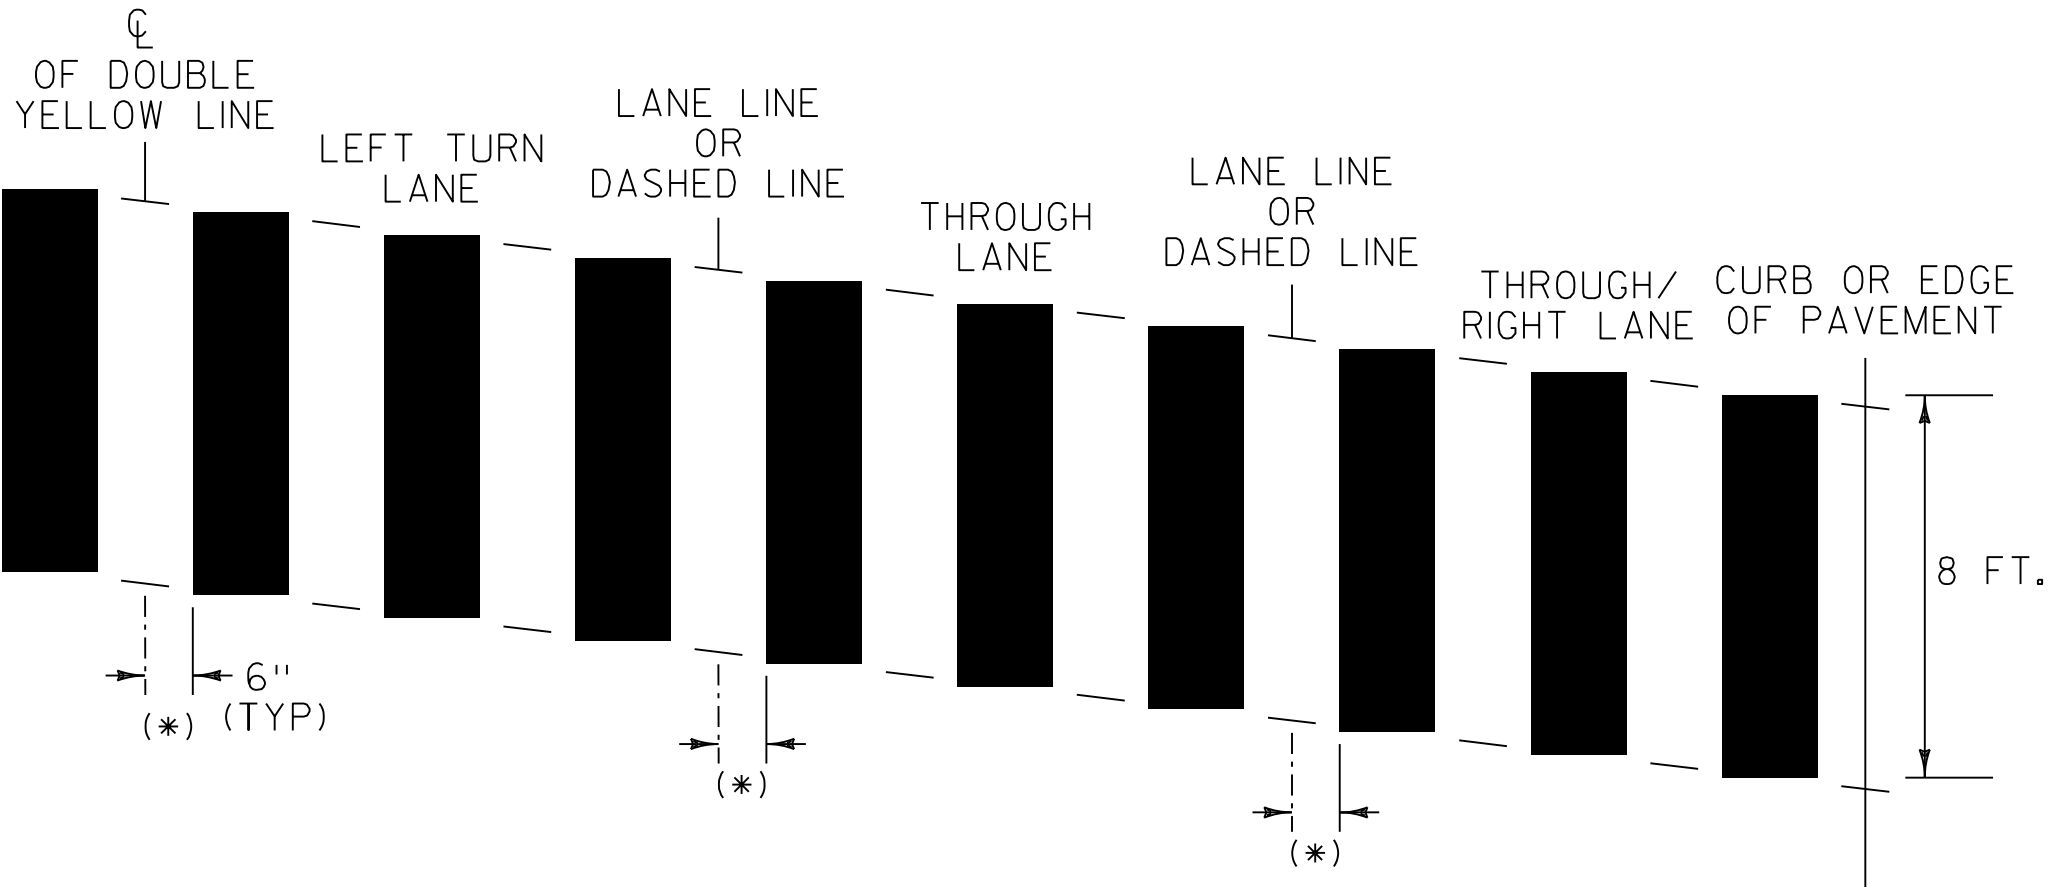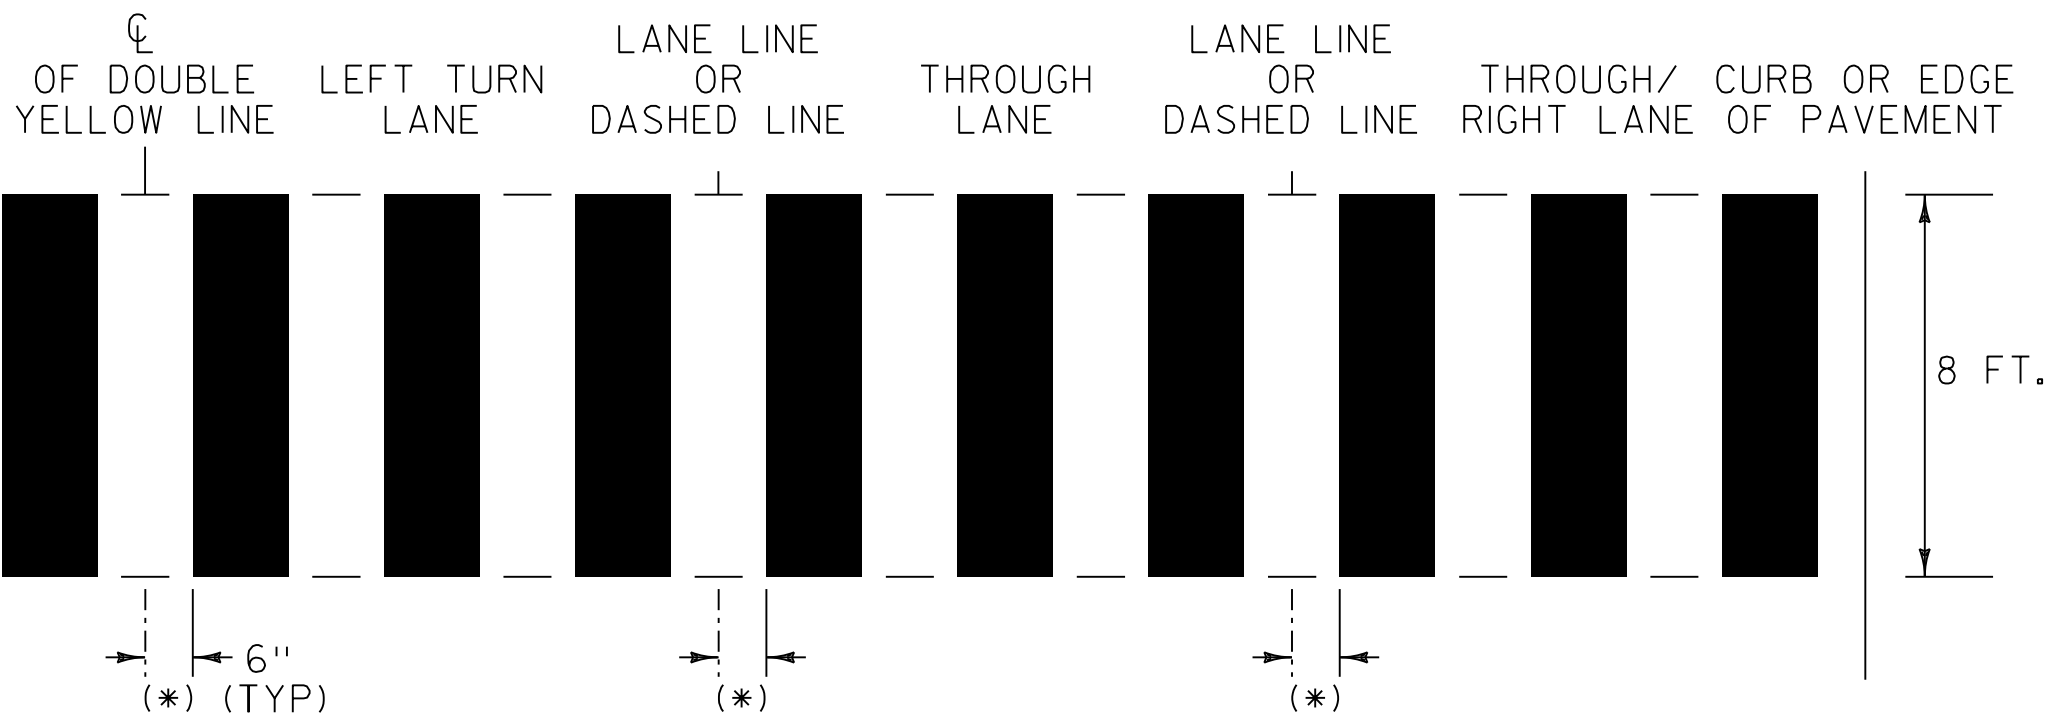

CROSSWALK MARKING DETAILS

NOTES:

- 1. THESE DETAILS ARE CONFIGURED FOR AN 11 FOOT LANE.
- 2. DISTANCE DENOTED WITH (*) WILL INCREASE TO ONE FOOT FOR 12 FOOT LANES.
- 3. BLOCKS ARE PARALLEL OF THE CENTERLINE (DOUBLE YELLOW LINE OR LANE LINE).

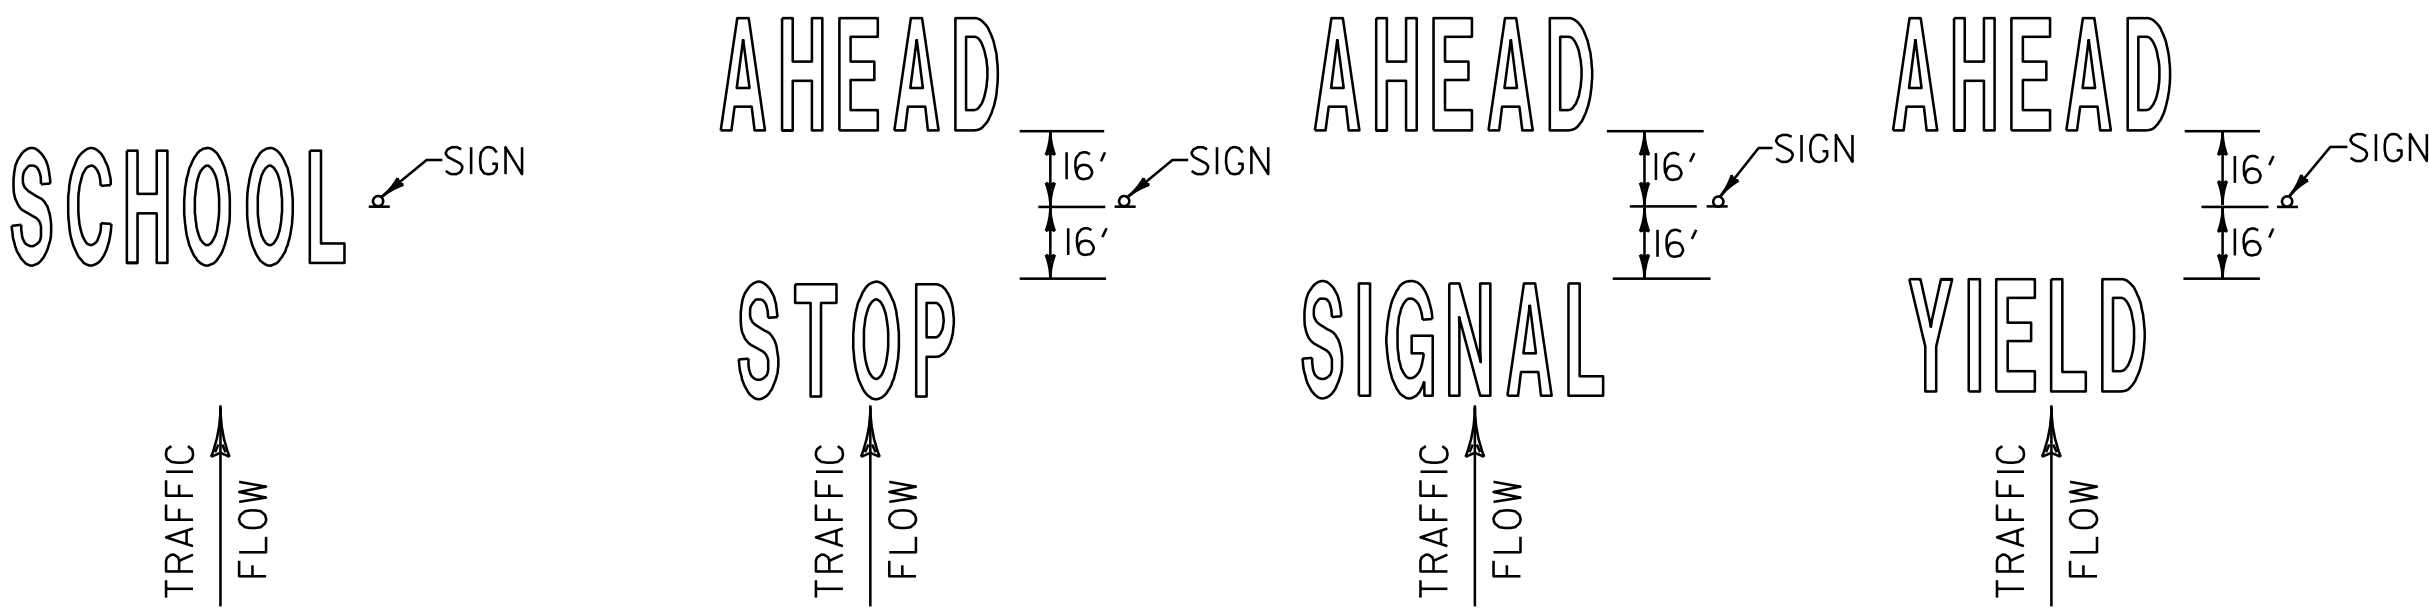


SIGN AND WORD MARKING SPACING DETAIL

NOTES:

- 1. SINGLE WORDS SHALL BE ALIGNED WITH SIGN.

REV.	DATE	DESCRIPTION
0	JUN. 24, 2025	ORIGINAL APPROVAL
OTHER STANDARDS REQUIRED: NONE		
APPROVALS ON FILE WITH VTRANS STANDARD DRAWING COMMITTEE		

PAVEMENT MARKING DETAILS

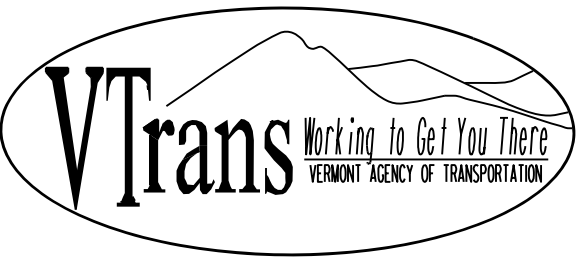

STANDARD
T-191