




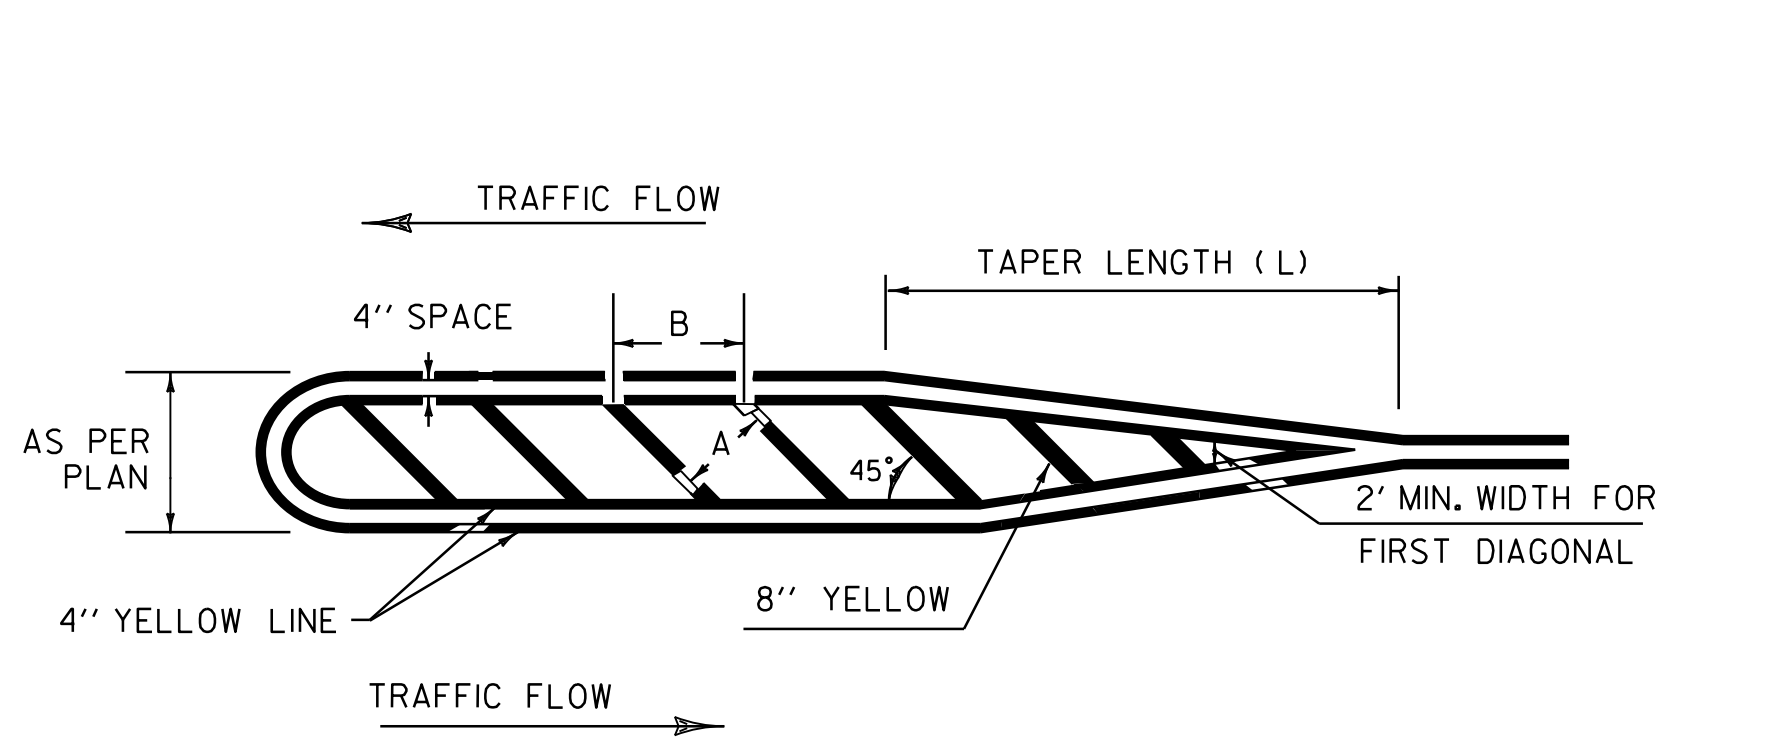

PAINTED ISLAND DETAIL

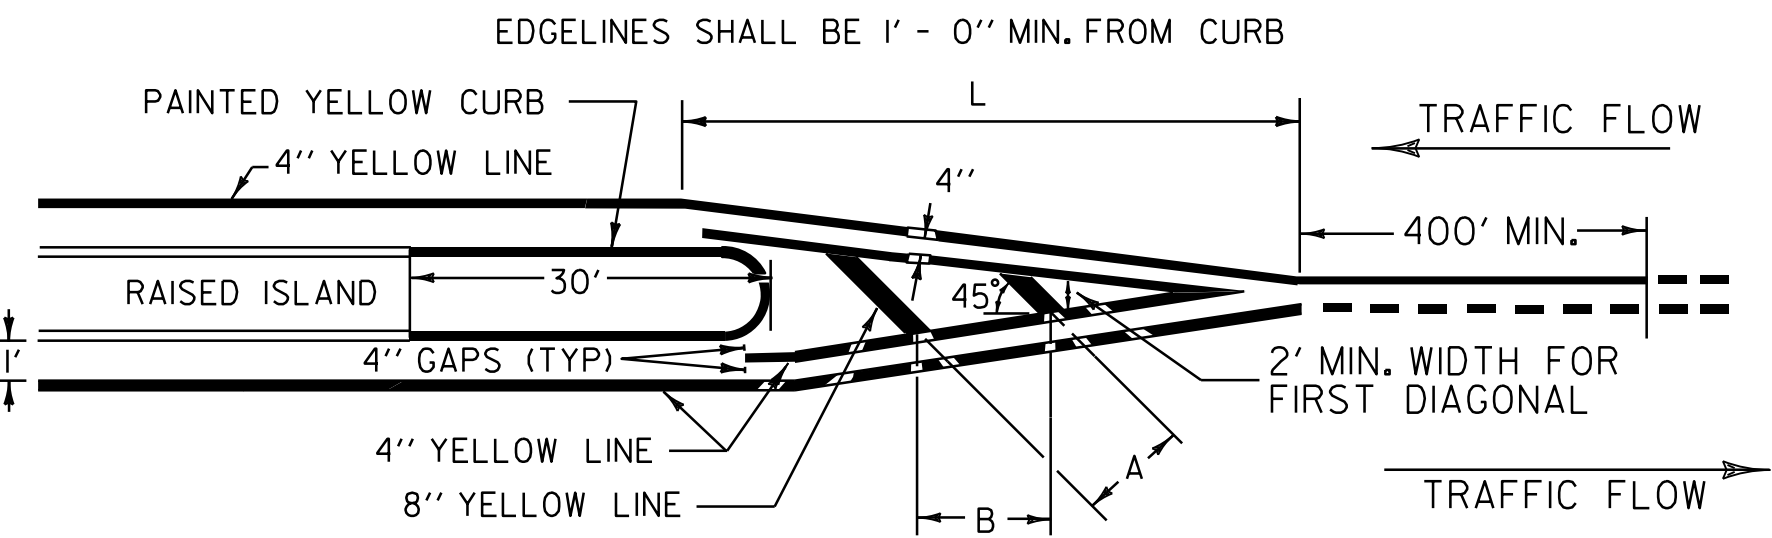

ISLAND APPROACH MARKINGS

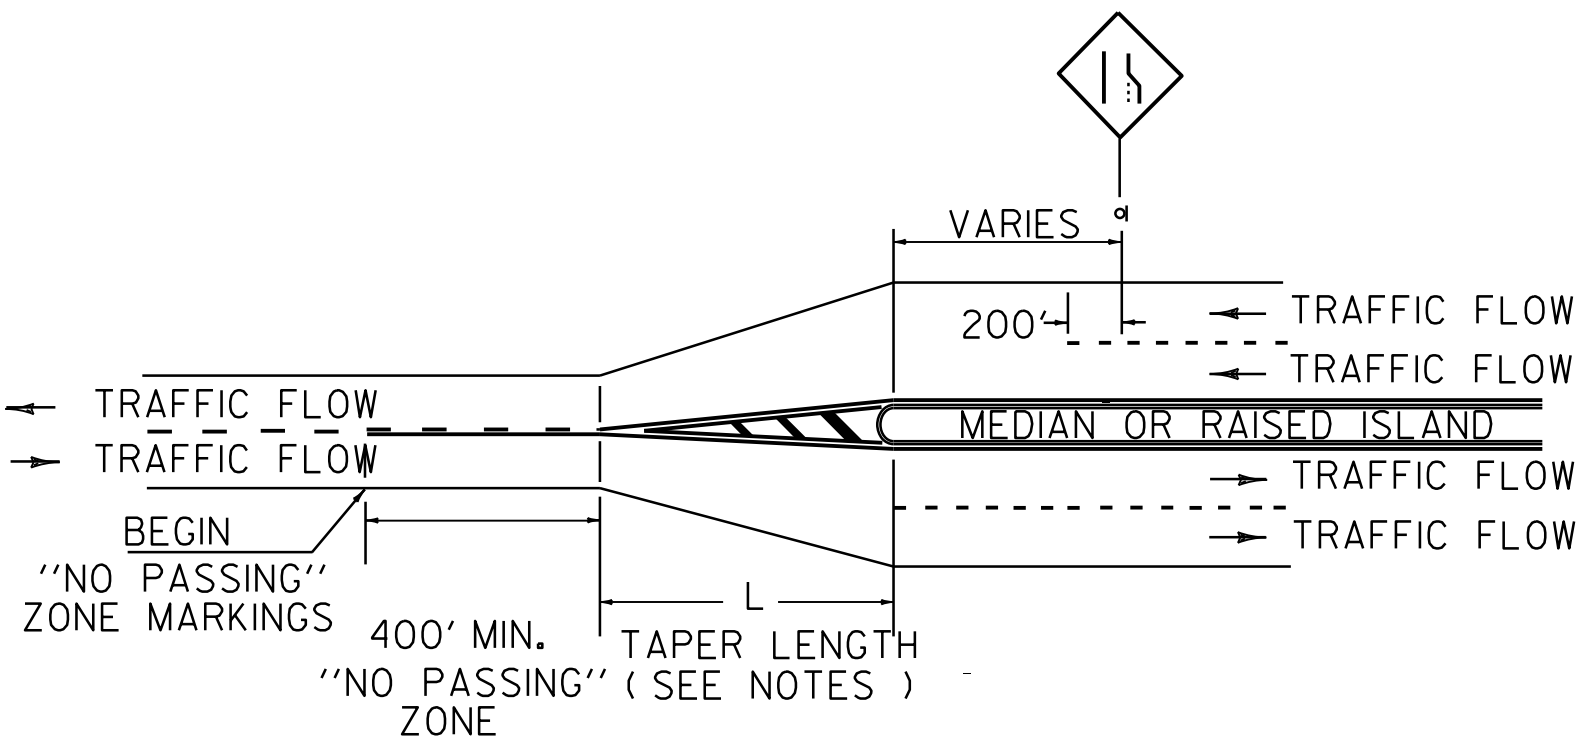


A SOLID LINE IN THE DIRECTION OF TRAVEL IS BEGUN AT A LOCATION 400 FEET MINIMUM IN ADVANCE OF THE BEGIN TAPER FOR THE PAVEMENT WIDTH TRANSITION.

PASSING ZONE SHOWN FOR REFERENCE ONLY. ACTUAL MARKINGS BASED ON FIELD CONDITIONS.

"NO PASSING" ZONE LAYOUT IN DIVIDED HIGHWAY TRANSITION

| DIMENSIONS |     | CONDITIONS FOR USE                                   |                                           |
|------------|-----|------------------------------------------------------|-------------------------------------------|
| A          | B   |                                                      |                                           |
| 5'         | 7'  | LOW SPEED OR HIGH SPEED/W POOR SIGHT DISTANCE, <200' | WHERE LENGTH OF DIAGONAL AREA IS 75' MAX. |
| 10'        | 14' | HIGH SPEED AND GOOD SIGHT DISTANCE, ≥200'            | WHERE LENGTH OF DIAGONAL AREA EXCEEDS 75' |


1. MINIMUM LENGTH OF L = 100 FEET ≤ 30 mph  
TAPER = ( L ) L = 180 FEET > 30 mph
2. THE ENTIRE TAPER LENGTH MAY BE USED FOR DECELERATION.

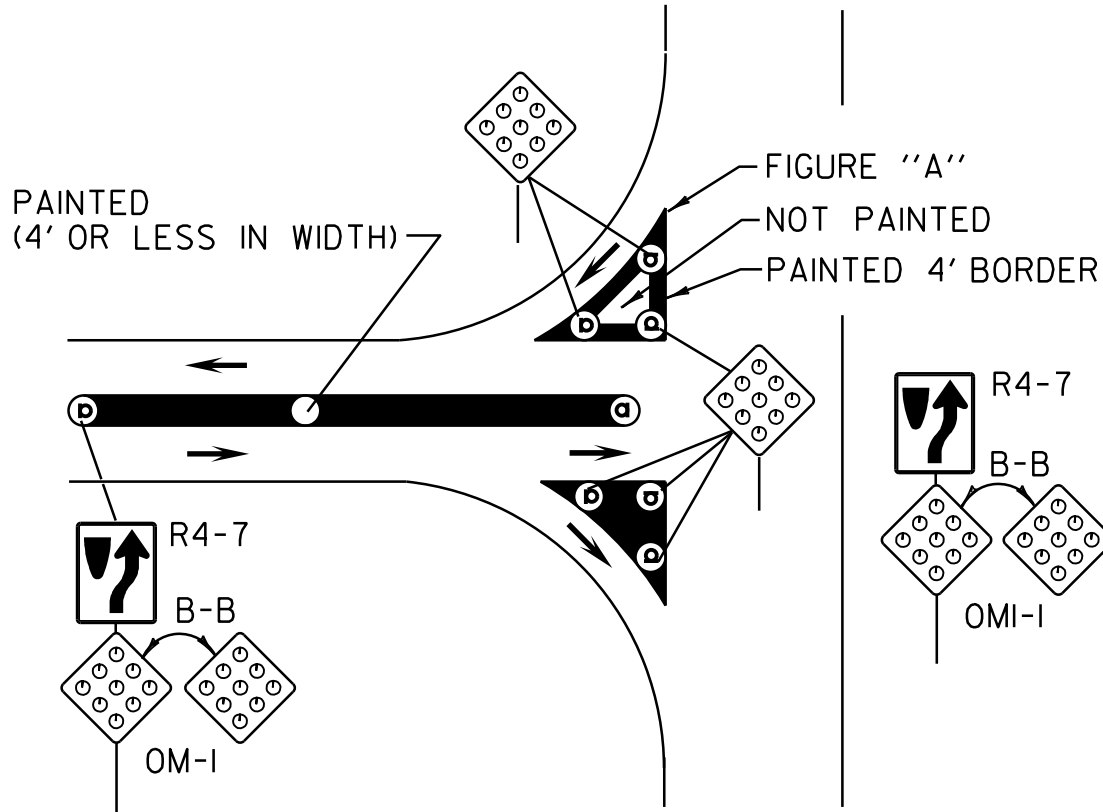


ISLANDS WHICH ARE LESS THAN FOUR FEET IN WIDTH AND TRIANGLE ISLANDS WHICH ARE LESS THAN FOUR HUNDRED AND FIFTY SQUARE FEET SHALL BE PAINTED ENTIRELY. TRIANGLES WHICH ARE FOUR HUNDRED AND FIFTY SQUARE FEET AND LARGER SHALL BE PAINTED WITH A FOUR FOOT BORDER AS SHOWN ON FIGURE "A" OF THE PAINTED ISLAND DETAIL.

ALL APPROACH NOSES TO THE ISLANDS IN THE LINE OF TRAFFIC WILL BE SIGNED WITH A KEEP RIGHT (R4-7) SIGN AS WELL AS OBJECT MARKERS PLACED BACK TO BACK TO INDICATE THE BEGINNING (END) OF THE ISLAND.


PAINTED ISLANDS

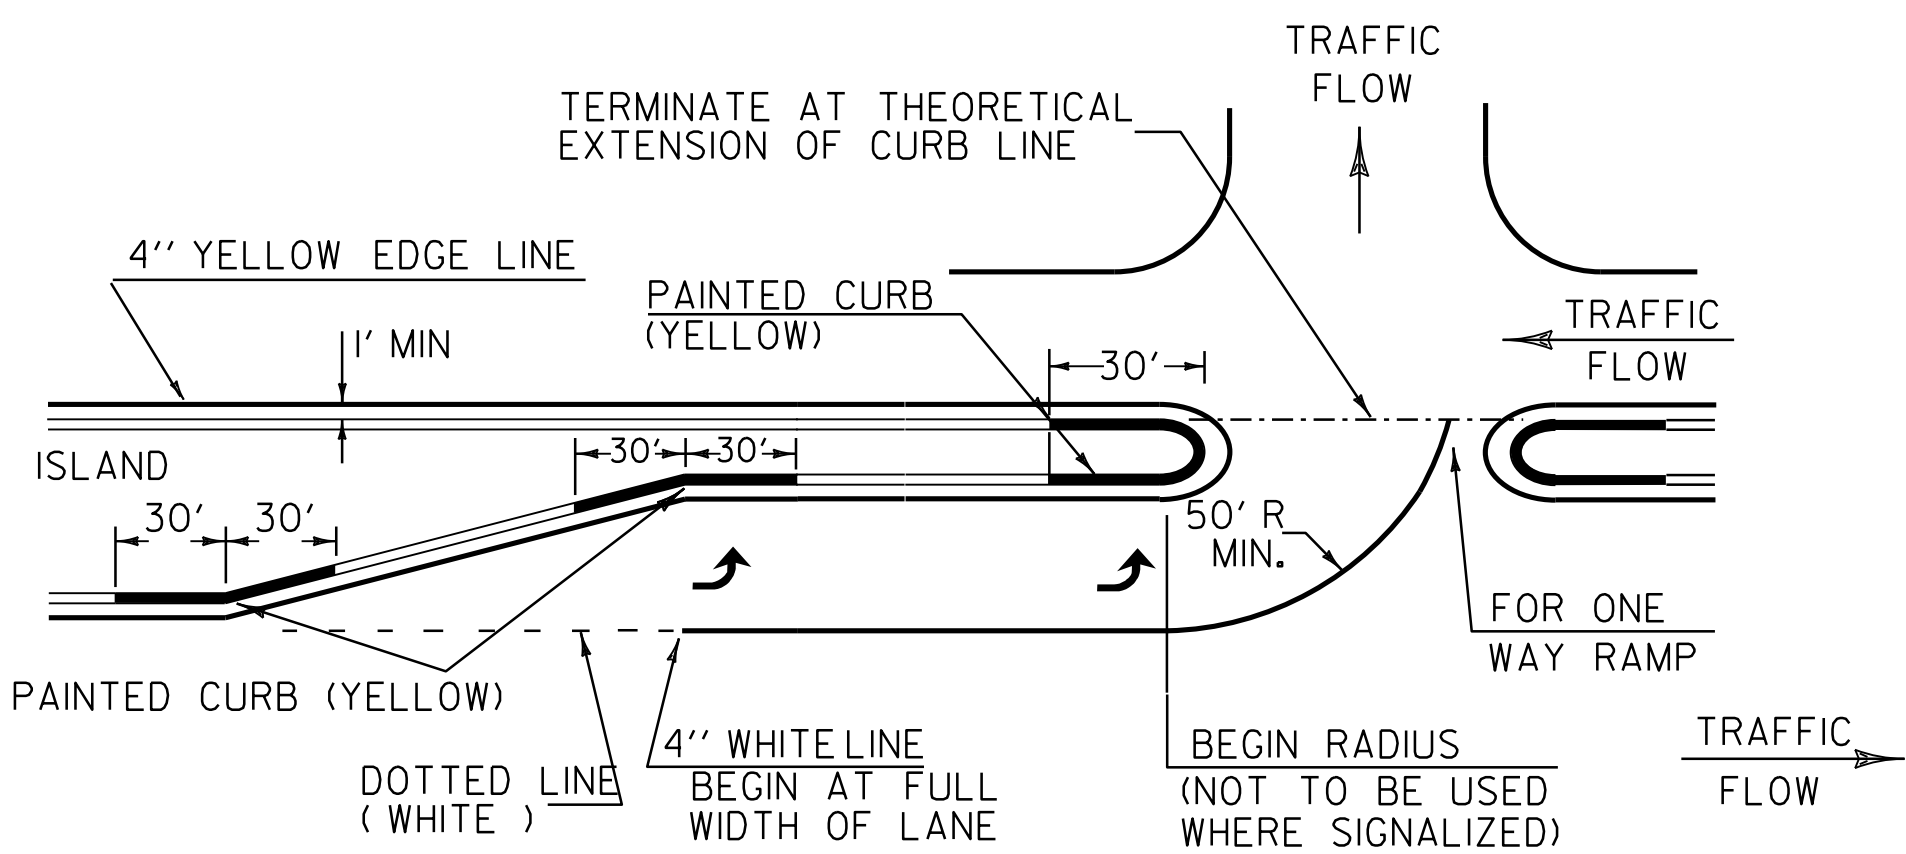

TURN LANE WITH PAINTED CURB DETAILS

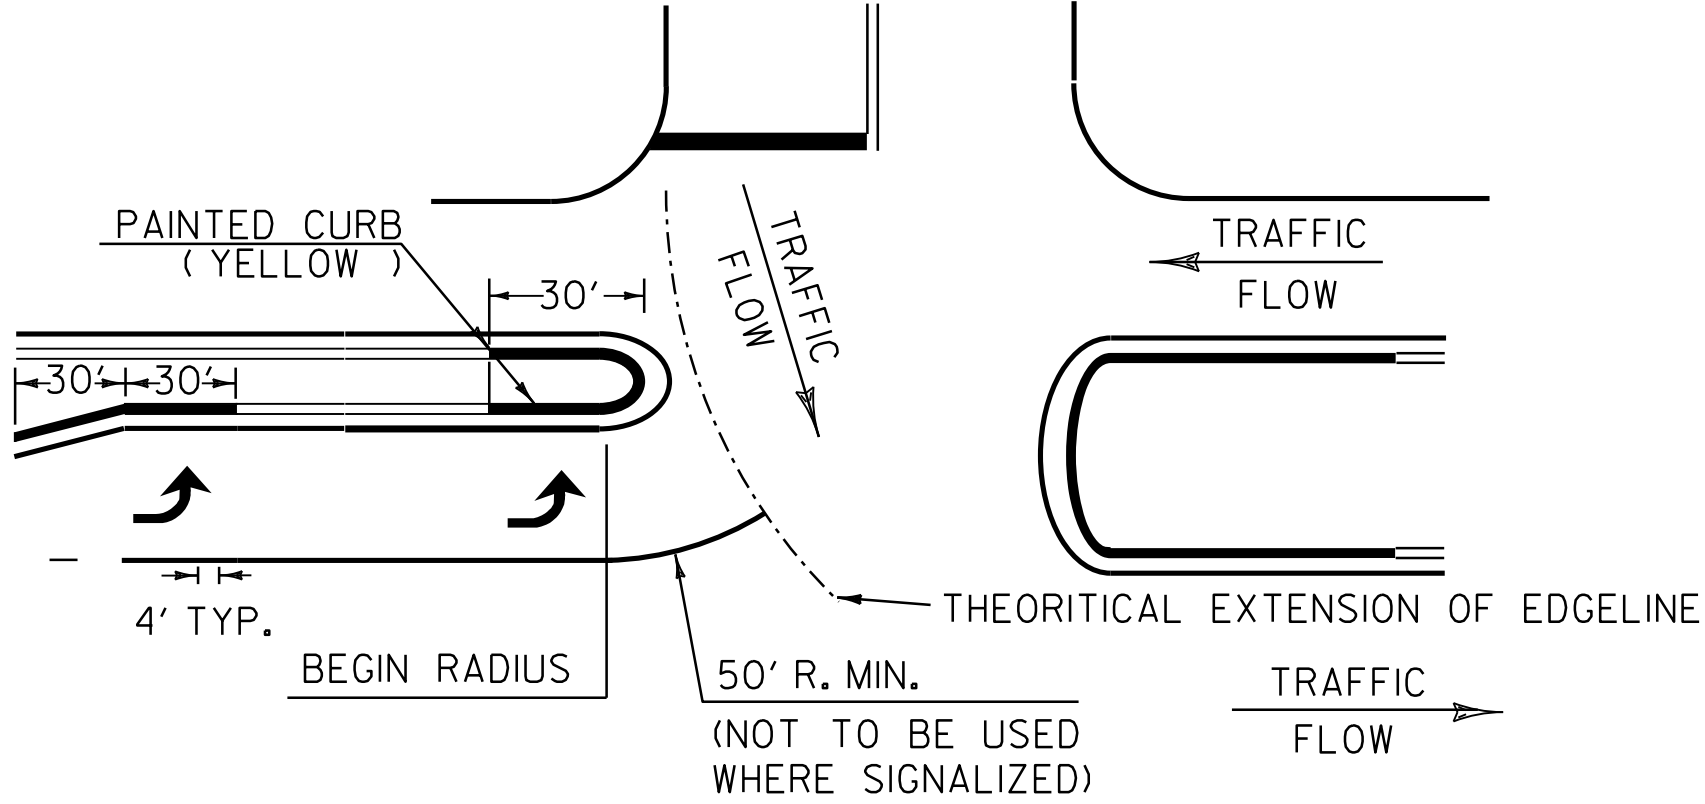

CURB SHALL BE PAINTED ON THE ISLAND NOSE AND TO A POINT 30 FEET FROM THE END OF THE ISLAND. IN ADDITION, CURB SHALL BE PAINTED 30 FEET FROM ANY CHANGE IN CURB DIRECTION.

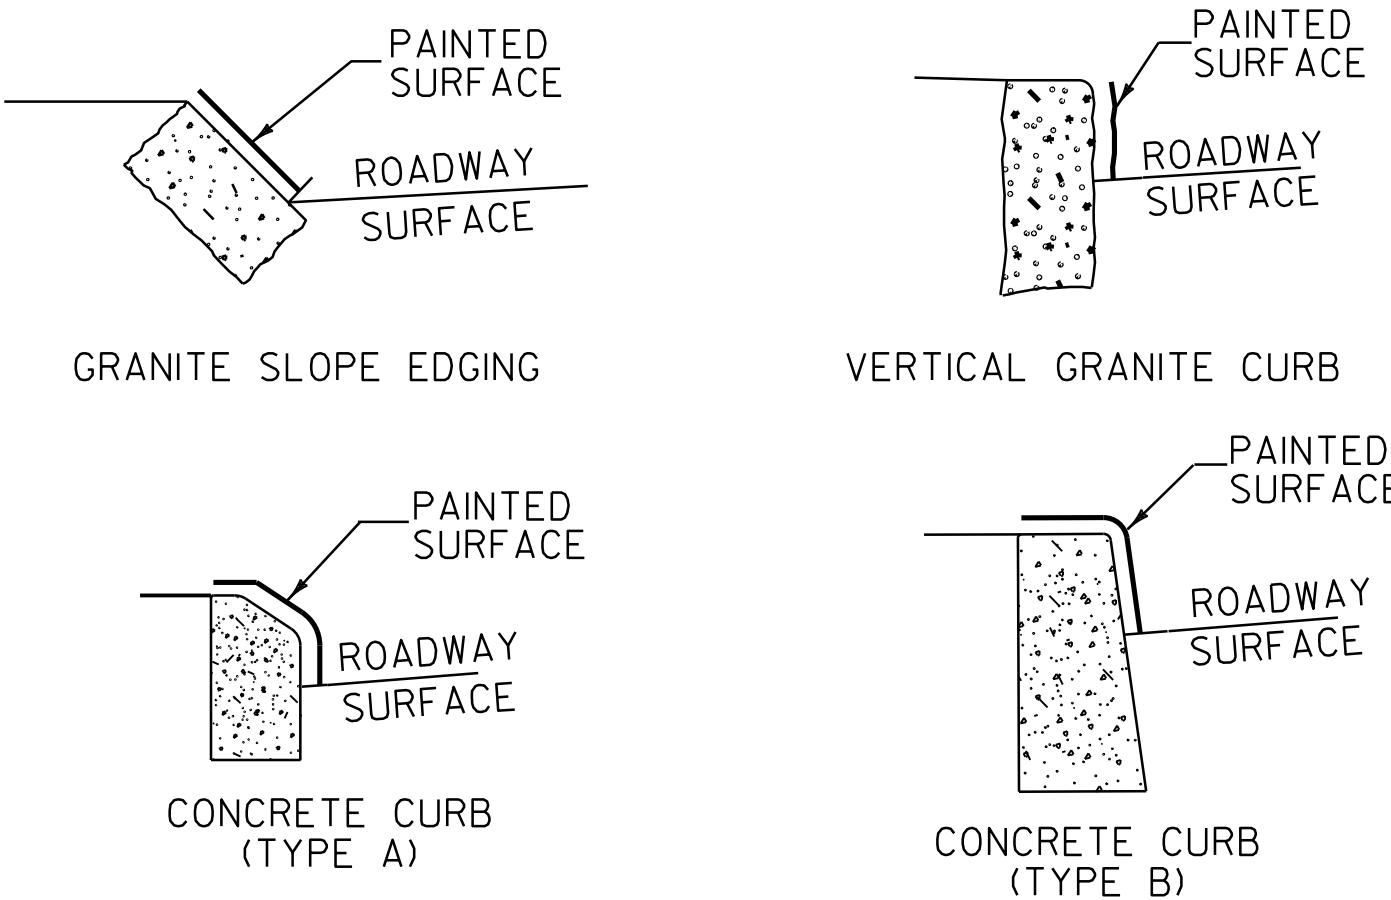

PAINTED CURB DETAILS

| REV.                                                     | DATE          | DESCRIPTION       |
|----------------------------------------------------------|---------------|-------------------|
| 0                                                        | JUN. 24, 2025 | ORIGINAL APPROVAL |
|                                                          |               |                   |
|                                                          |               |                   |
|                                                          |               |                   |
| OTHER STANDARDS REQUIRED: T-195                          |               |                   |
| APPROVALS ON FILE WITH VTRANS STANDARD DRAWING COMMITTEE |               |                   |

PAVEMENT MARKING DETAILS



STANDARD  
T-192