




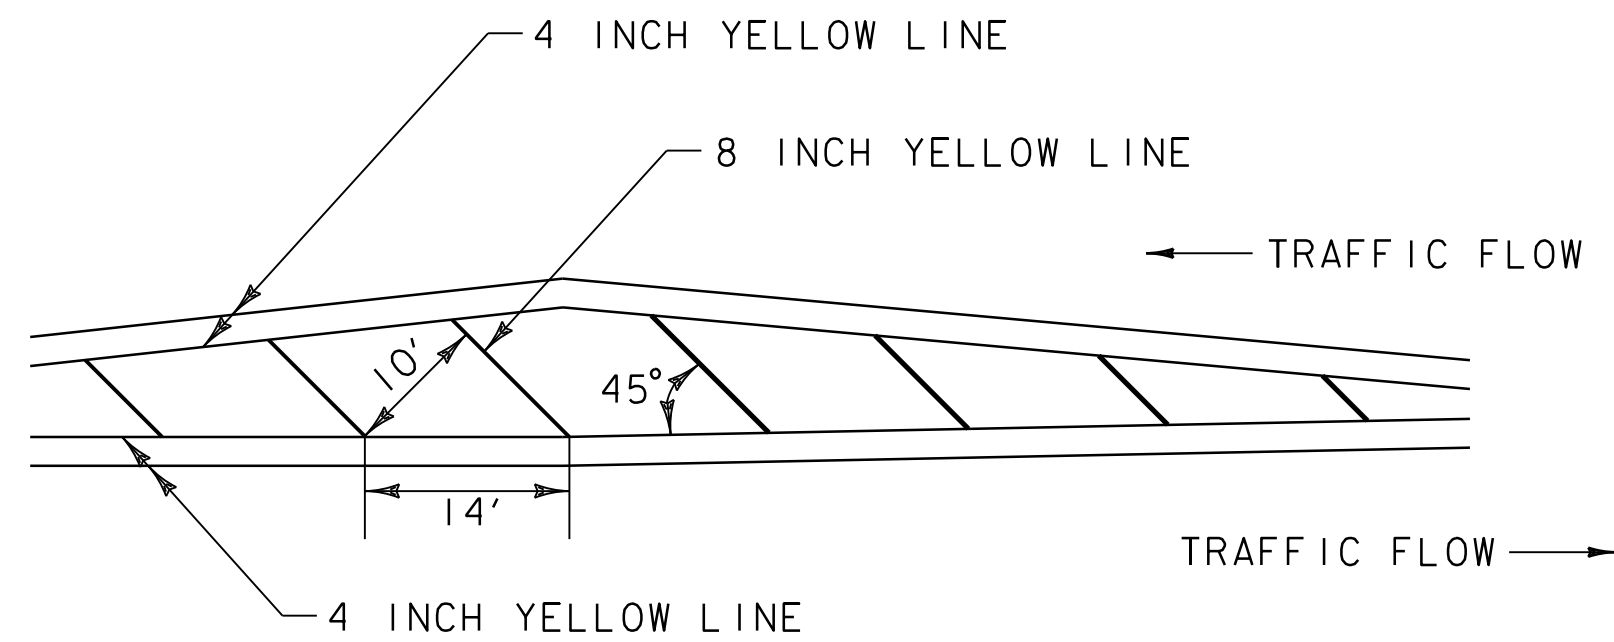



CENTER GORE MARKING DETAIL

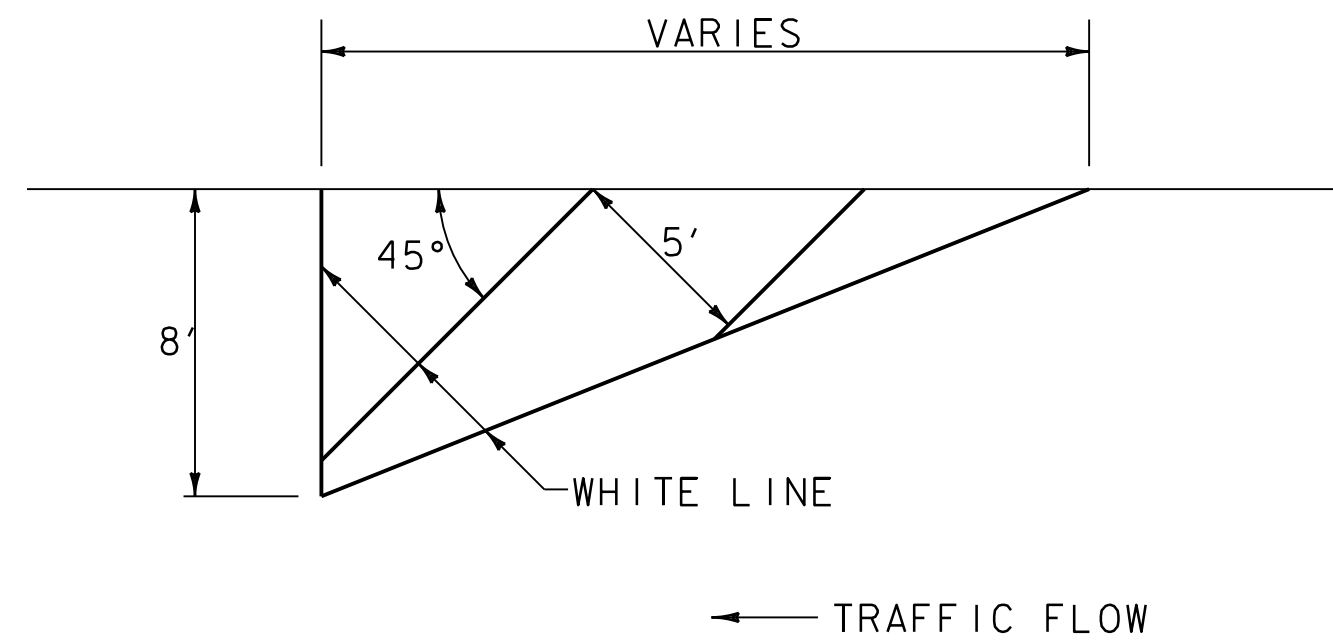


**NO PARKING
PAVEMENT MARKING DETAILS**

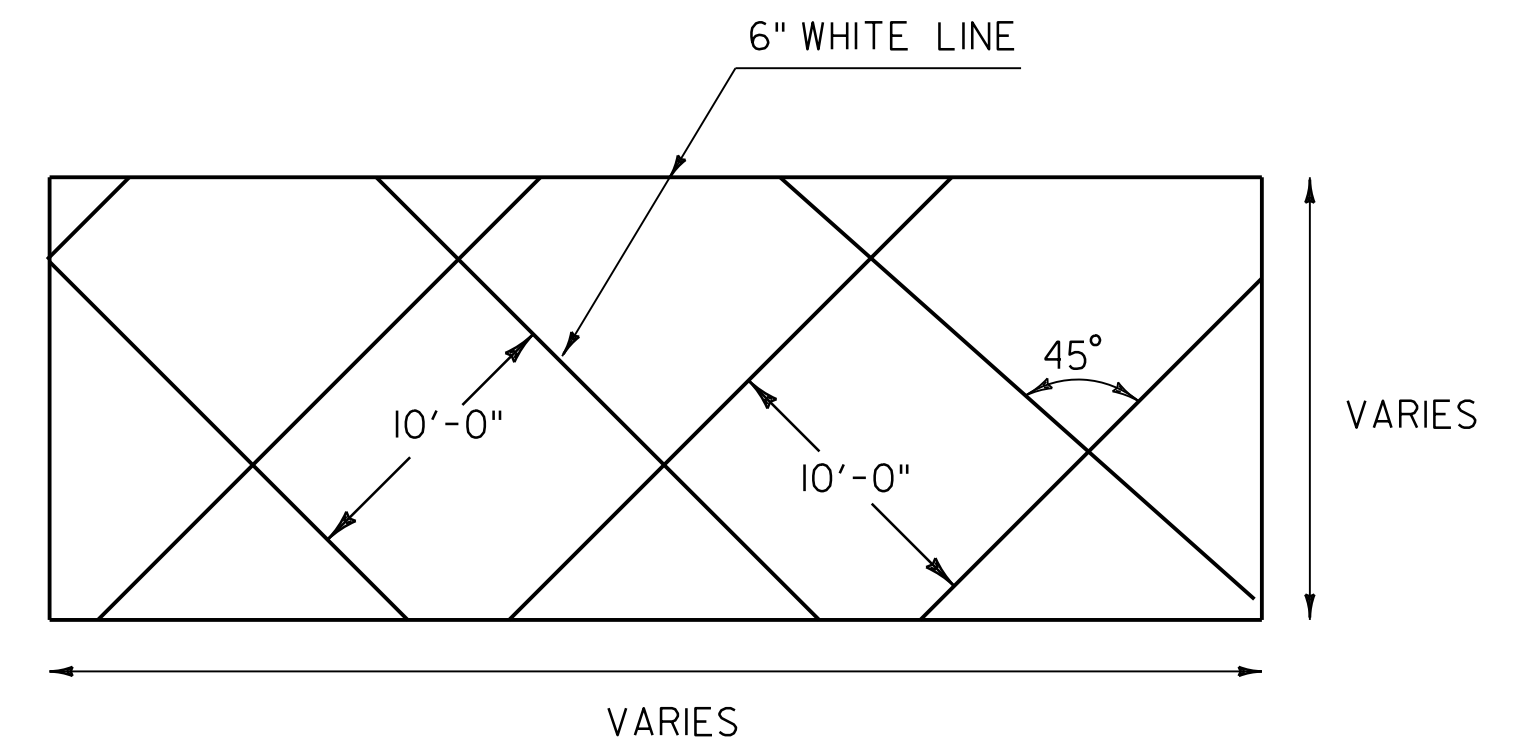

DO NOT BLOCK INTERSECTION MARKING DETAIL

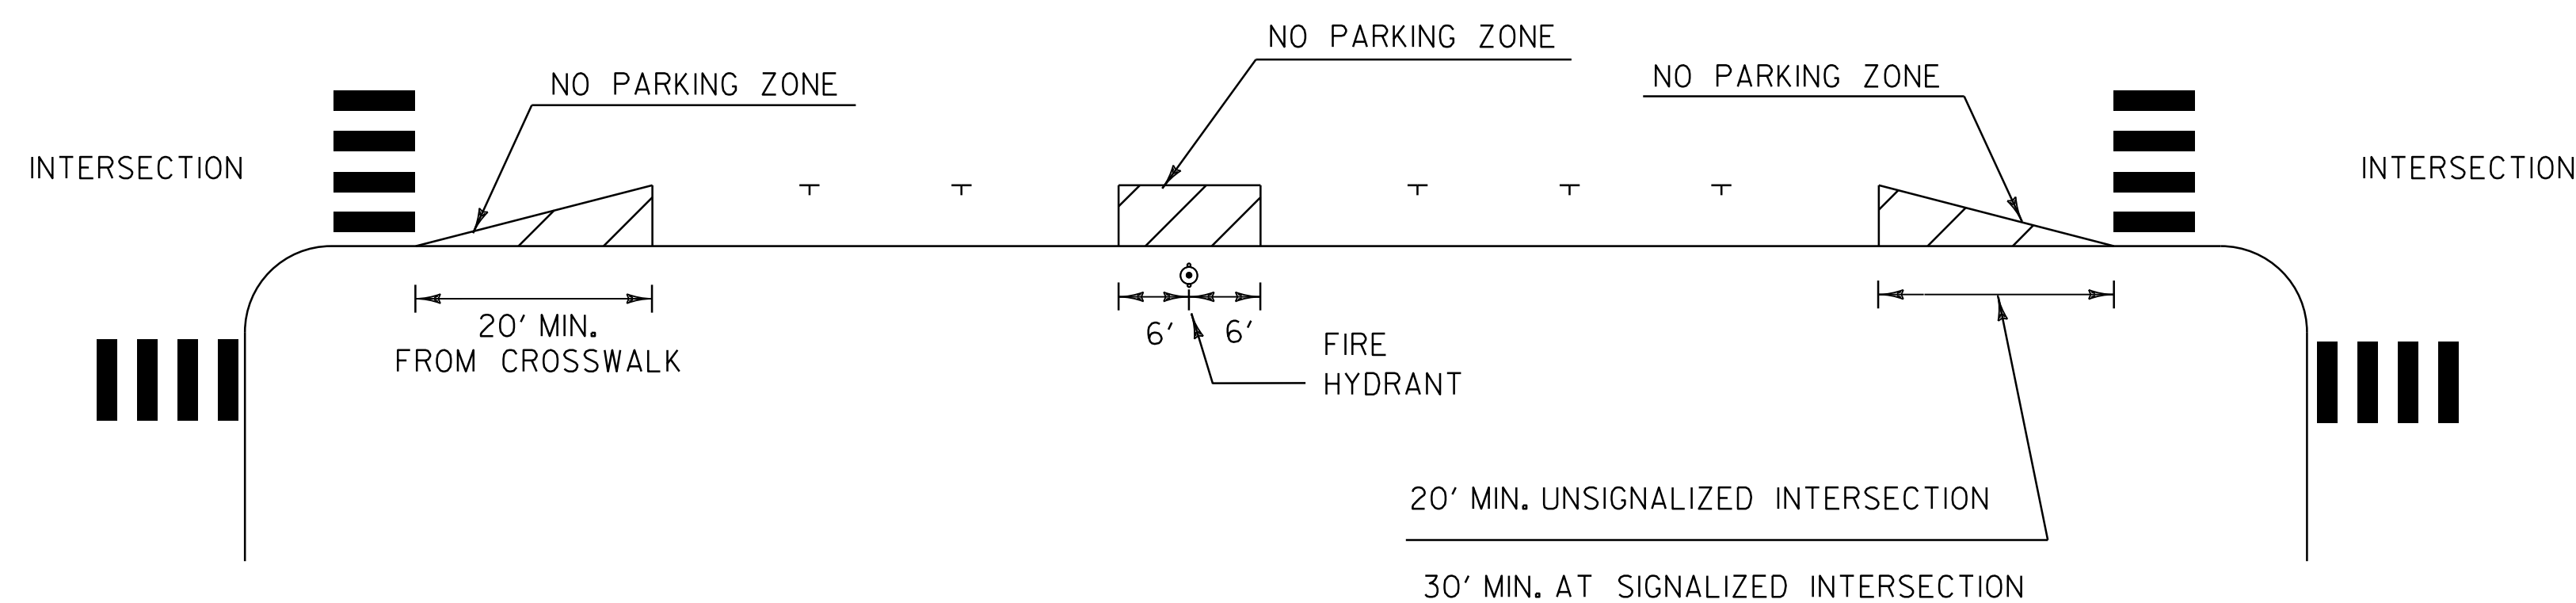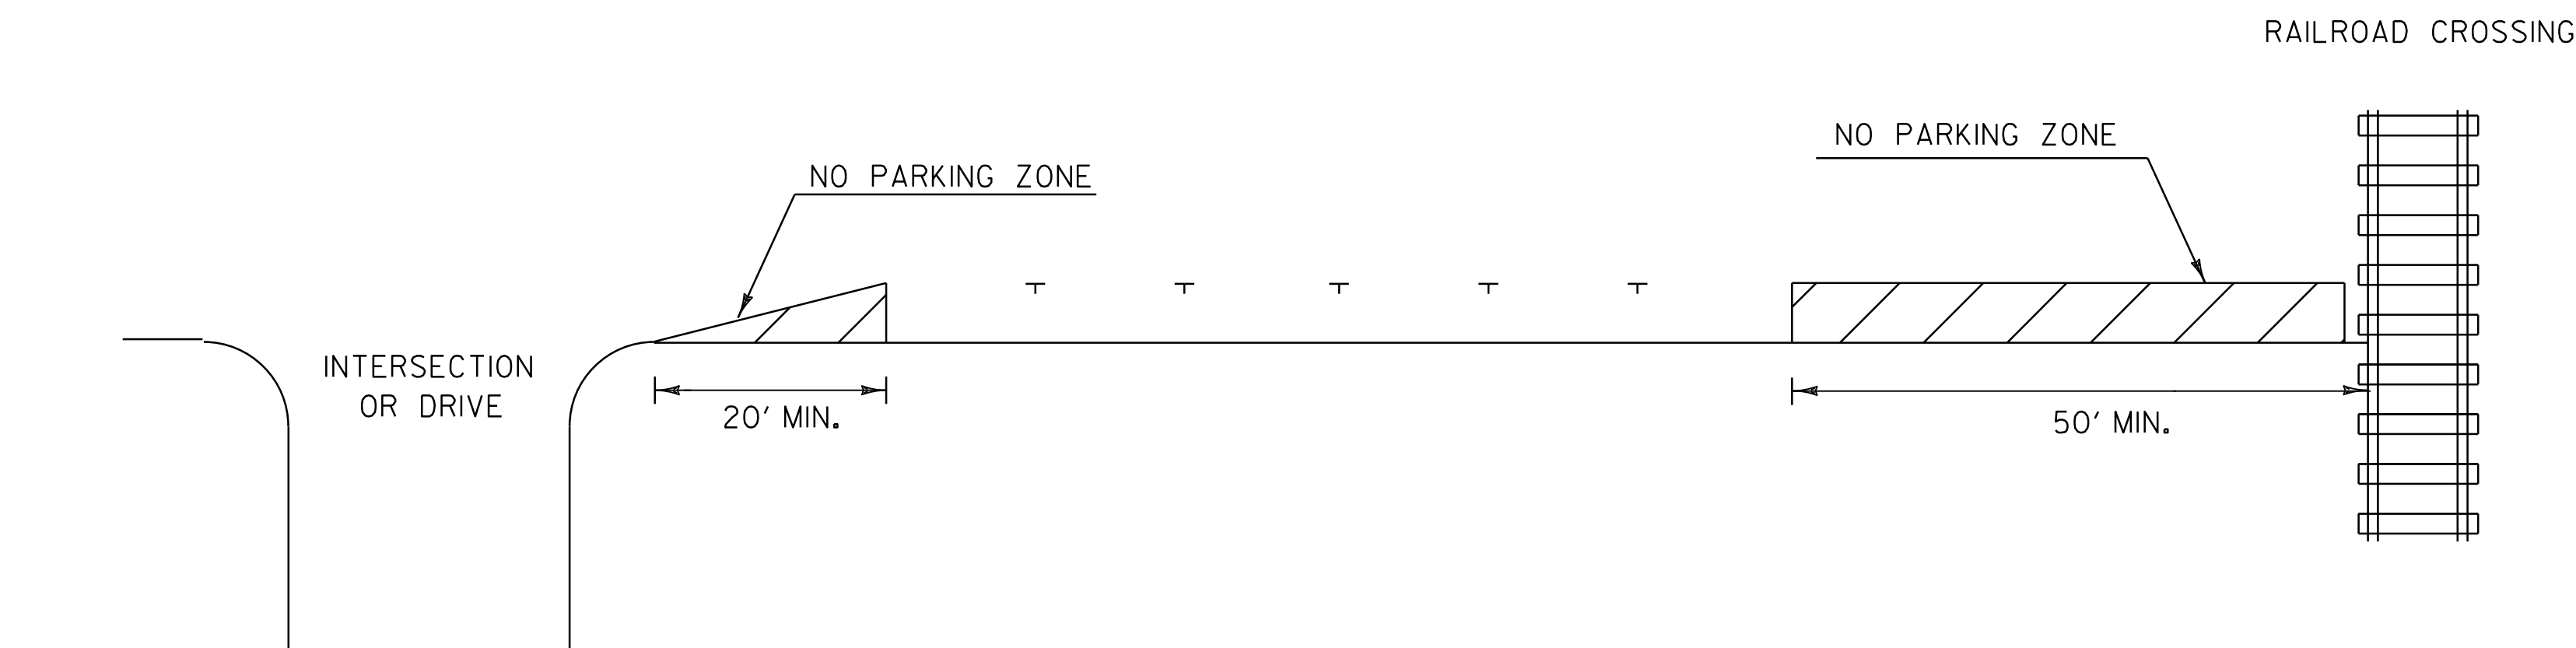

NO PARKING LAYOUT DETAILS

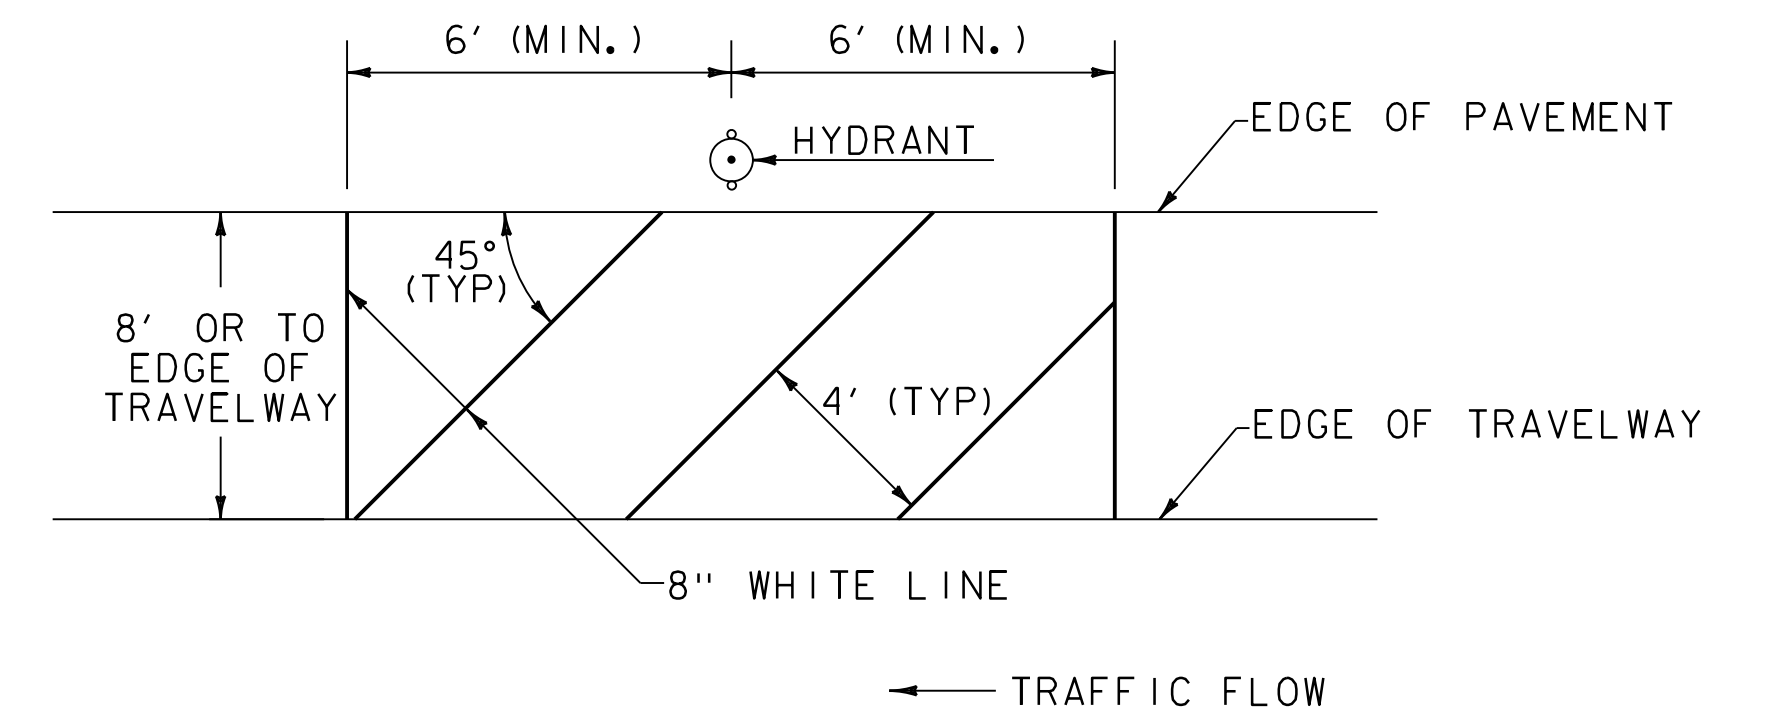

**NO PARKING - FIRE HYDRANT
PAVEMENT MARKING DETAIL**

GENERAL NOTES:

1. LINE THICKNESSES SHOWN ON THIS SHEET ASSUME A CONVENTIONAL, NON-LIMITED ACCESS ROADWAY.

REV.	DATE	DESCRIPTION
0	JUN. 24, 2025	ORIGINAL APPROVAL
OTHER STANDARDS REQUIRED: NONE		
APPROVALS ON FILE WITH VTRANS STANDARD DRAWING COMMITTEE		

PAVEMENT MARKING DETAILS



STANDARD
T-194