

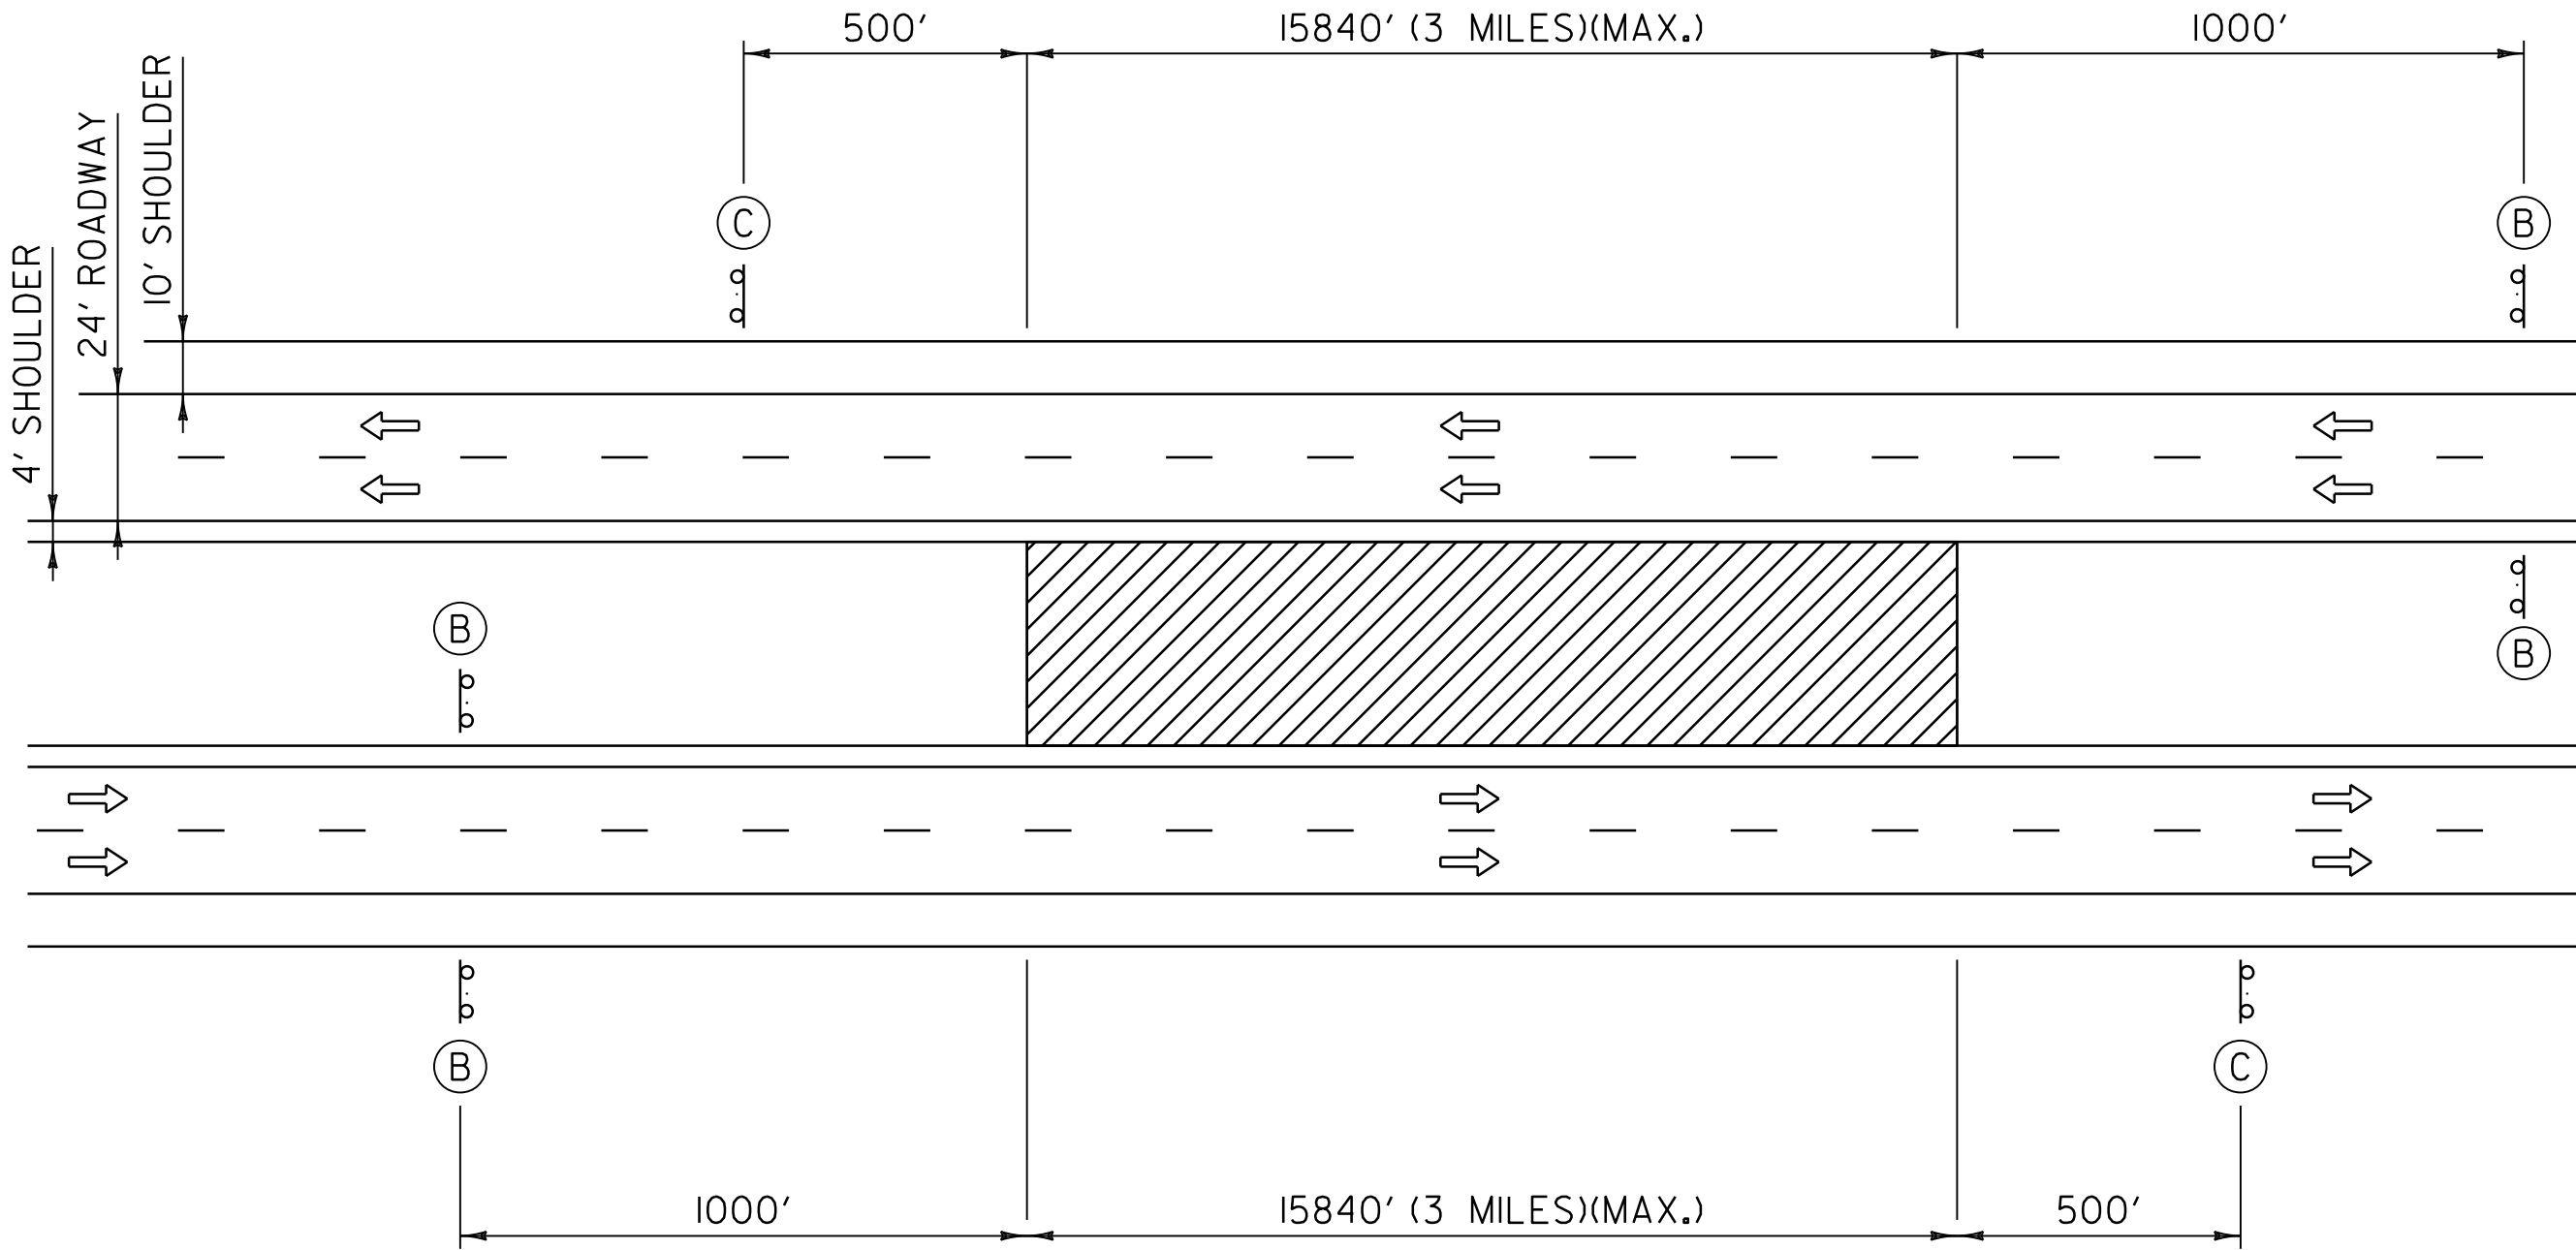
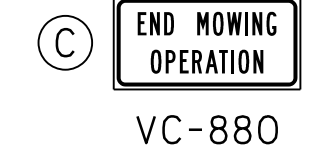
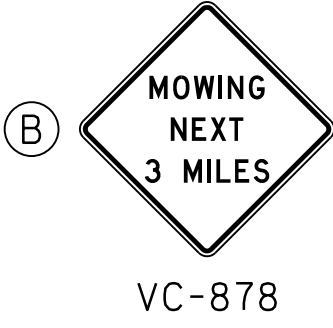



LEGEND

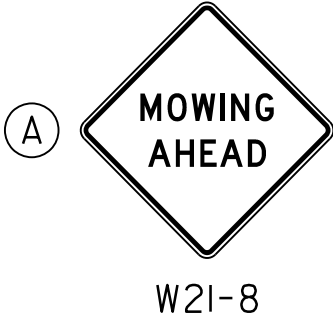

EXPRESSWAY & FREEWAY MEDIAN MOWING


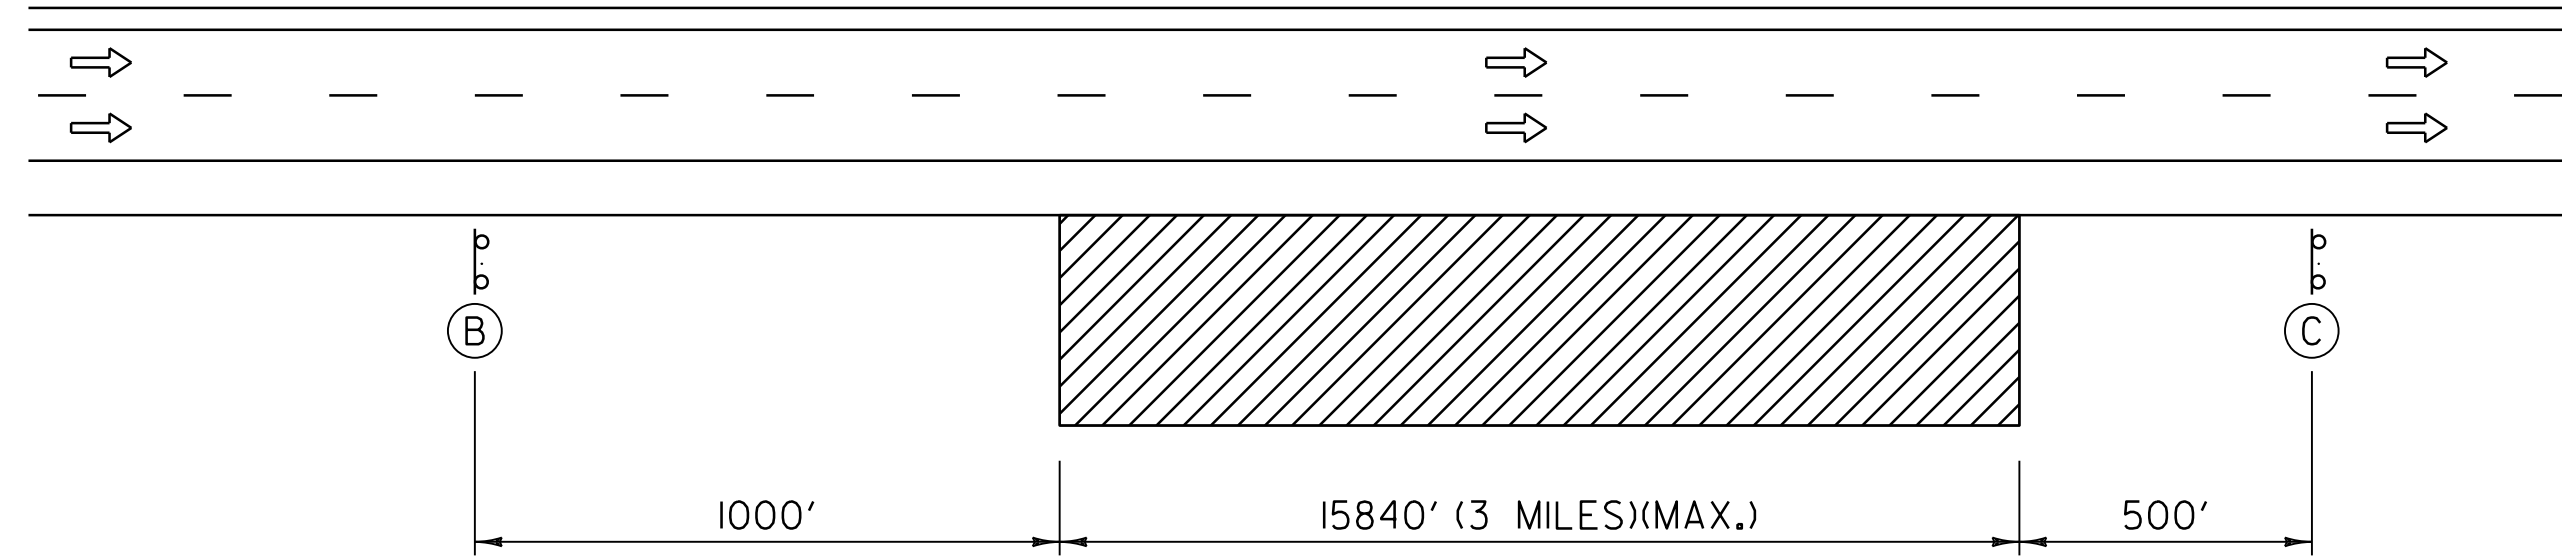


EXPRESSWAY & FREEWAY OUTSIDE SHOULDER MOWING

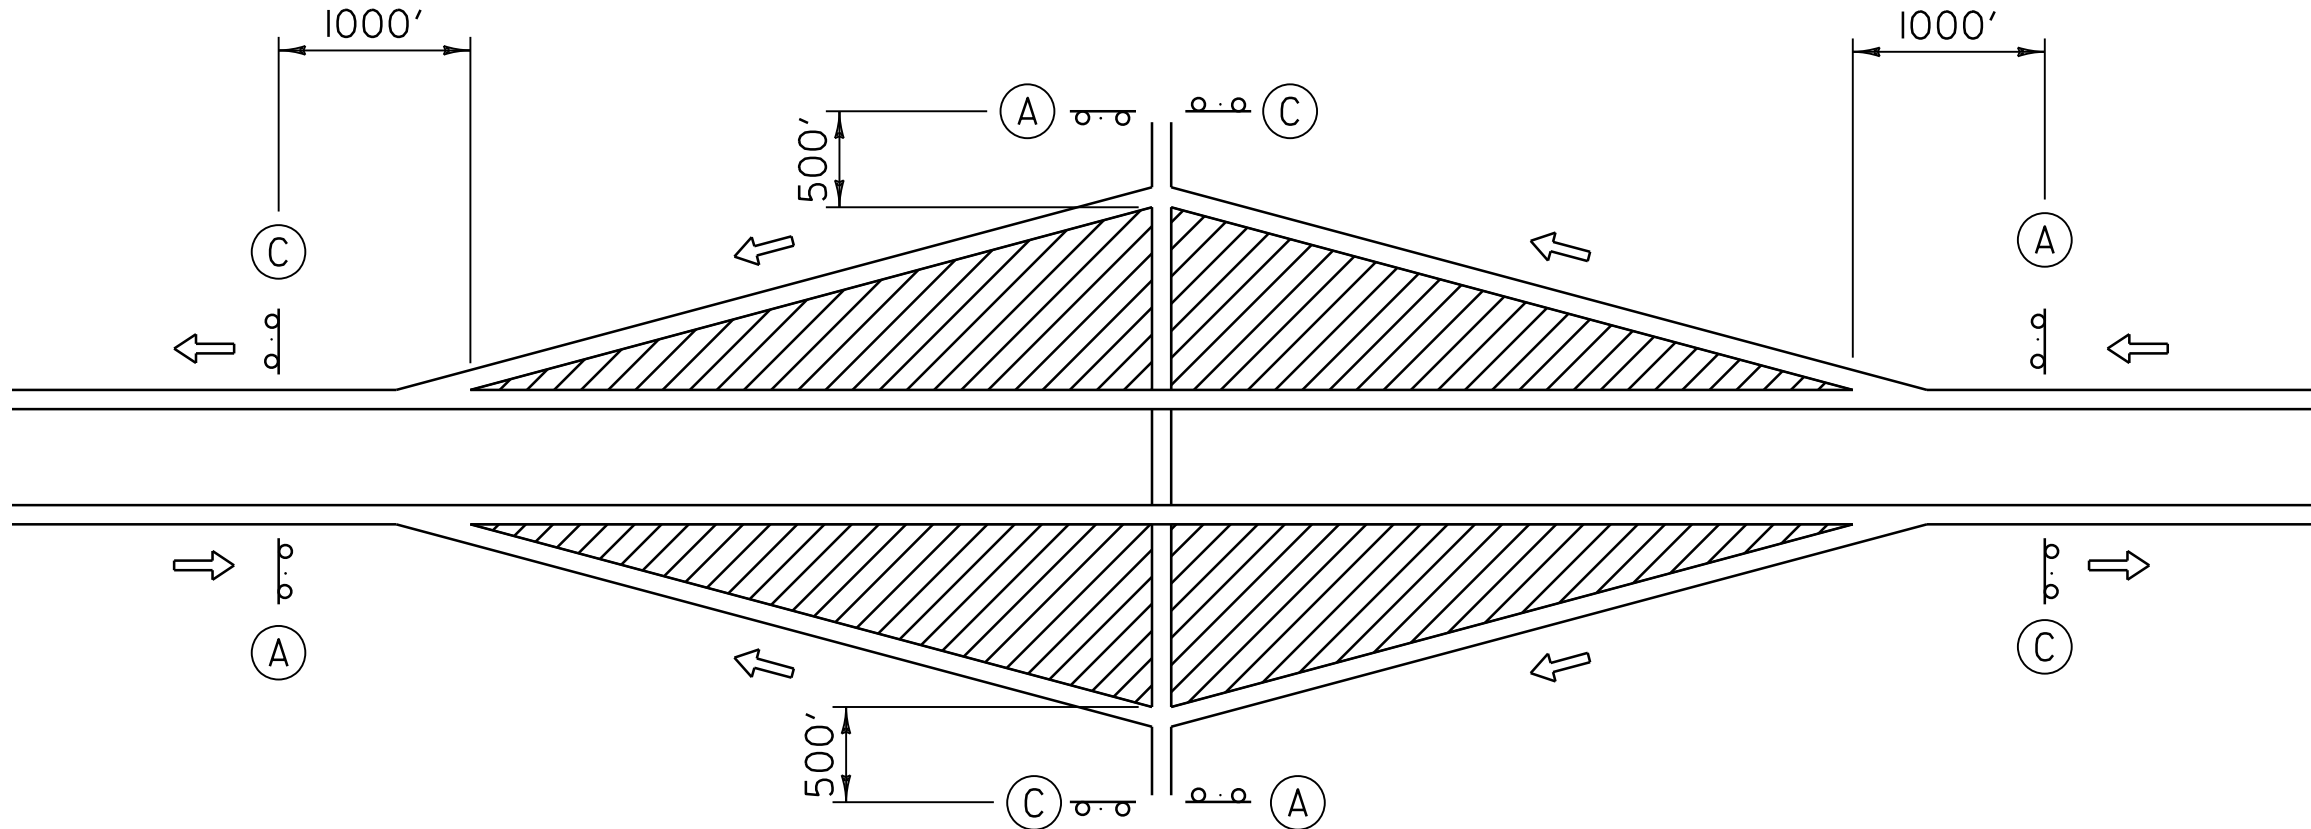

EXPRESSWAY & FREEWAY INTERCHANGE MOWING

LEGEND

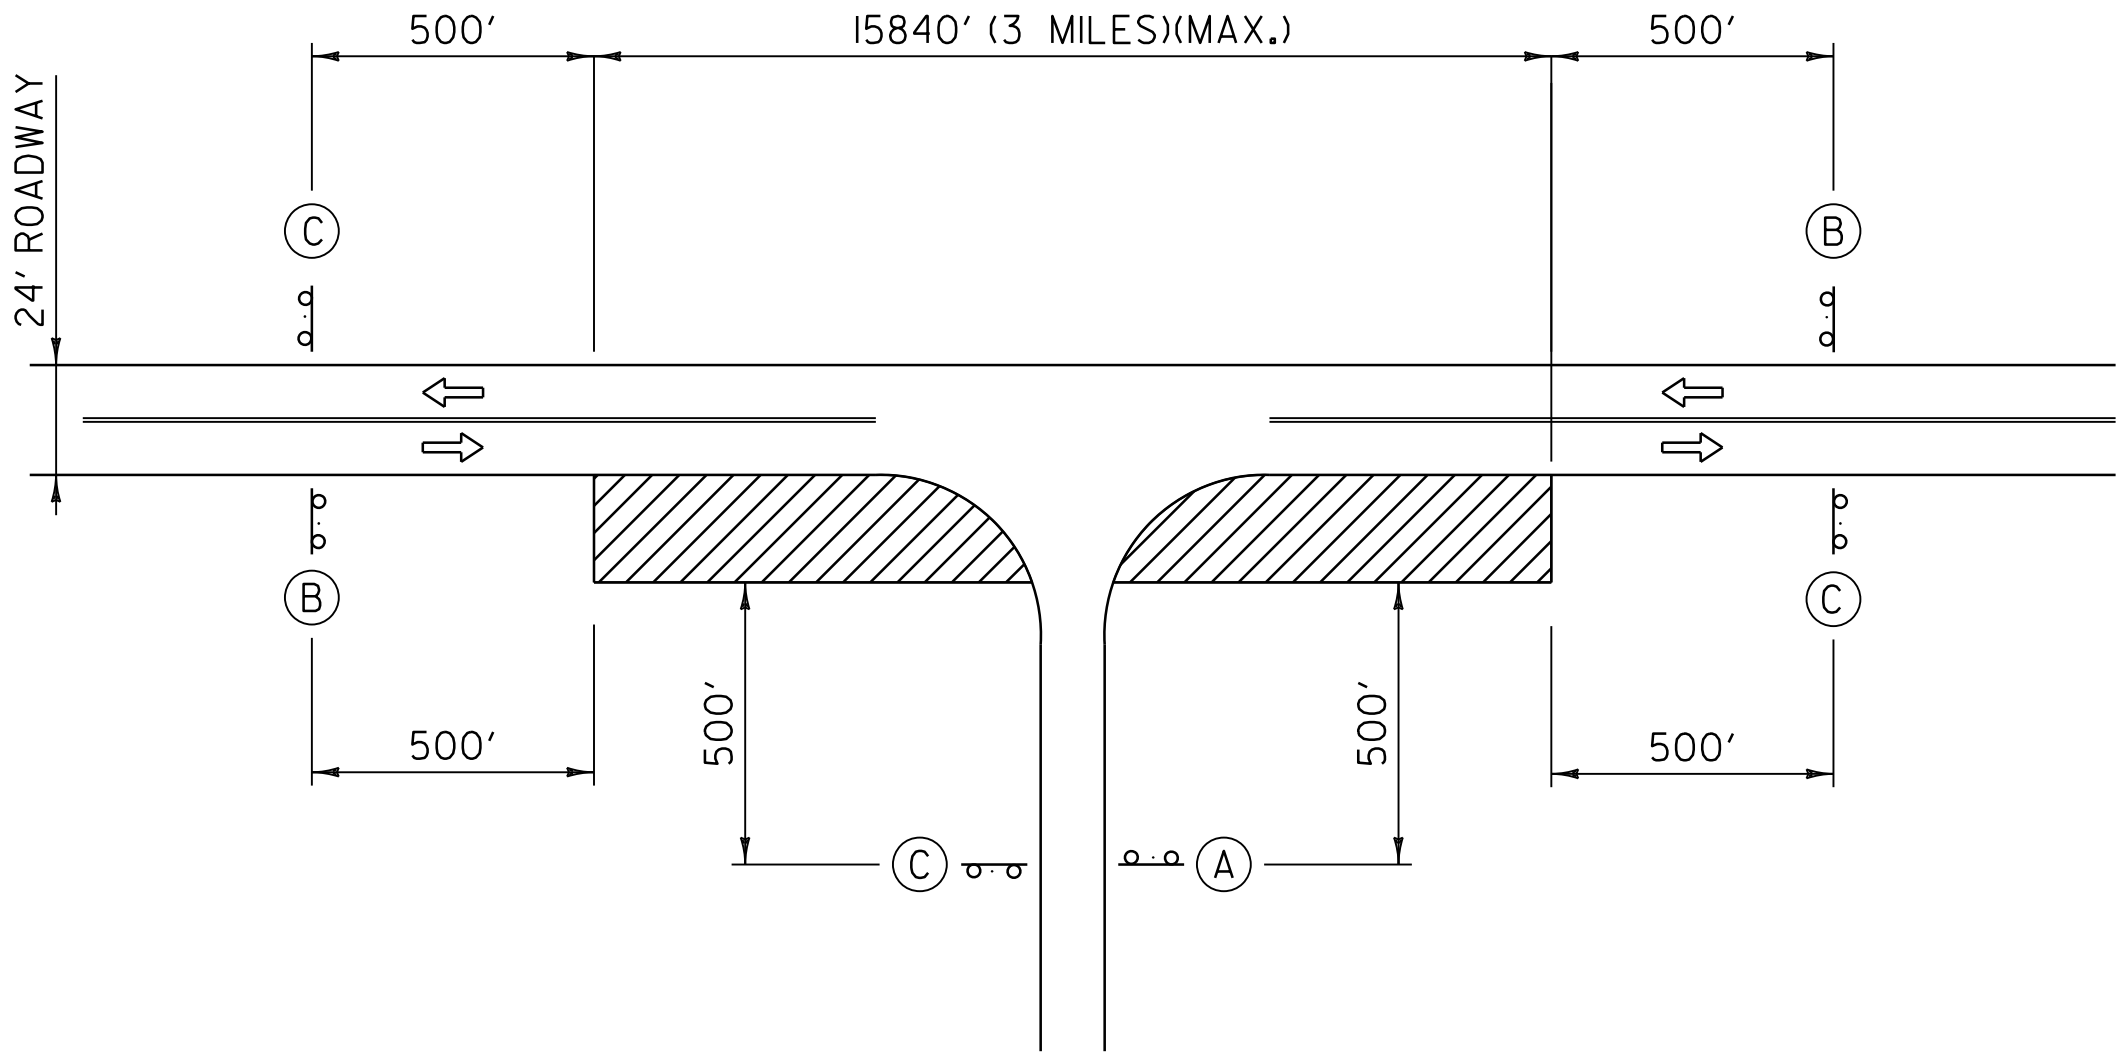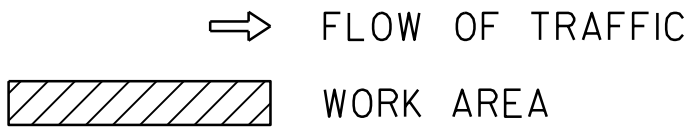

2 LANE HIGHWAY SHOULDER MOWING

GENERAL NOTES:

1. SIGNS SHALL BE PLACED ON THE EDGE OF ROADWAY AND A MINIMUM OF ONE FOOT ABOVE TRAVELED WAY. ALL VEGETATION THAT INTERFERES WITH VISIBILITY OF THE SIGNS SHALL BE REMOVED. WHEN PLACED BEHIND GUARDRAIL, THE BOTTOM OF THE SIGN FACE SHALL BE ABOVE THE TOP OF THE GUARDRAIL.
2. SIGNS SHALL BE MOVED AHEAD AS WORK PROGRESSES.

REV.	DATE	DESCRIPTION
0	AUG. 9, 2010	ORIGINAL APPROVAL
1	JUN. 24, 2025	LEGEND UPDATE
OTHER STANDARDS REQUIRED: T-1, T-33		
APPROVALS ON FILE WITH VTRANS STANDARD DRAWING COMMITTEE		

TRAFFIC CONTROL FOR MAINTENANCE
MOWING OPERATIONS



STANDARD
T-25