



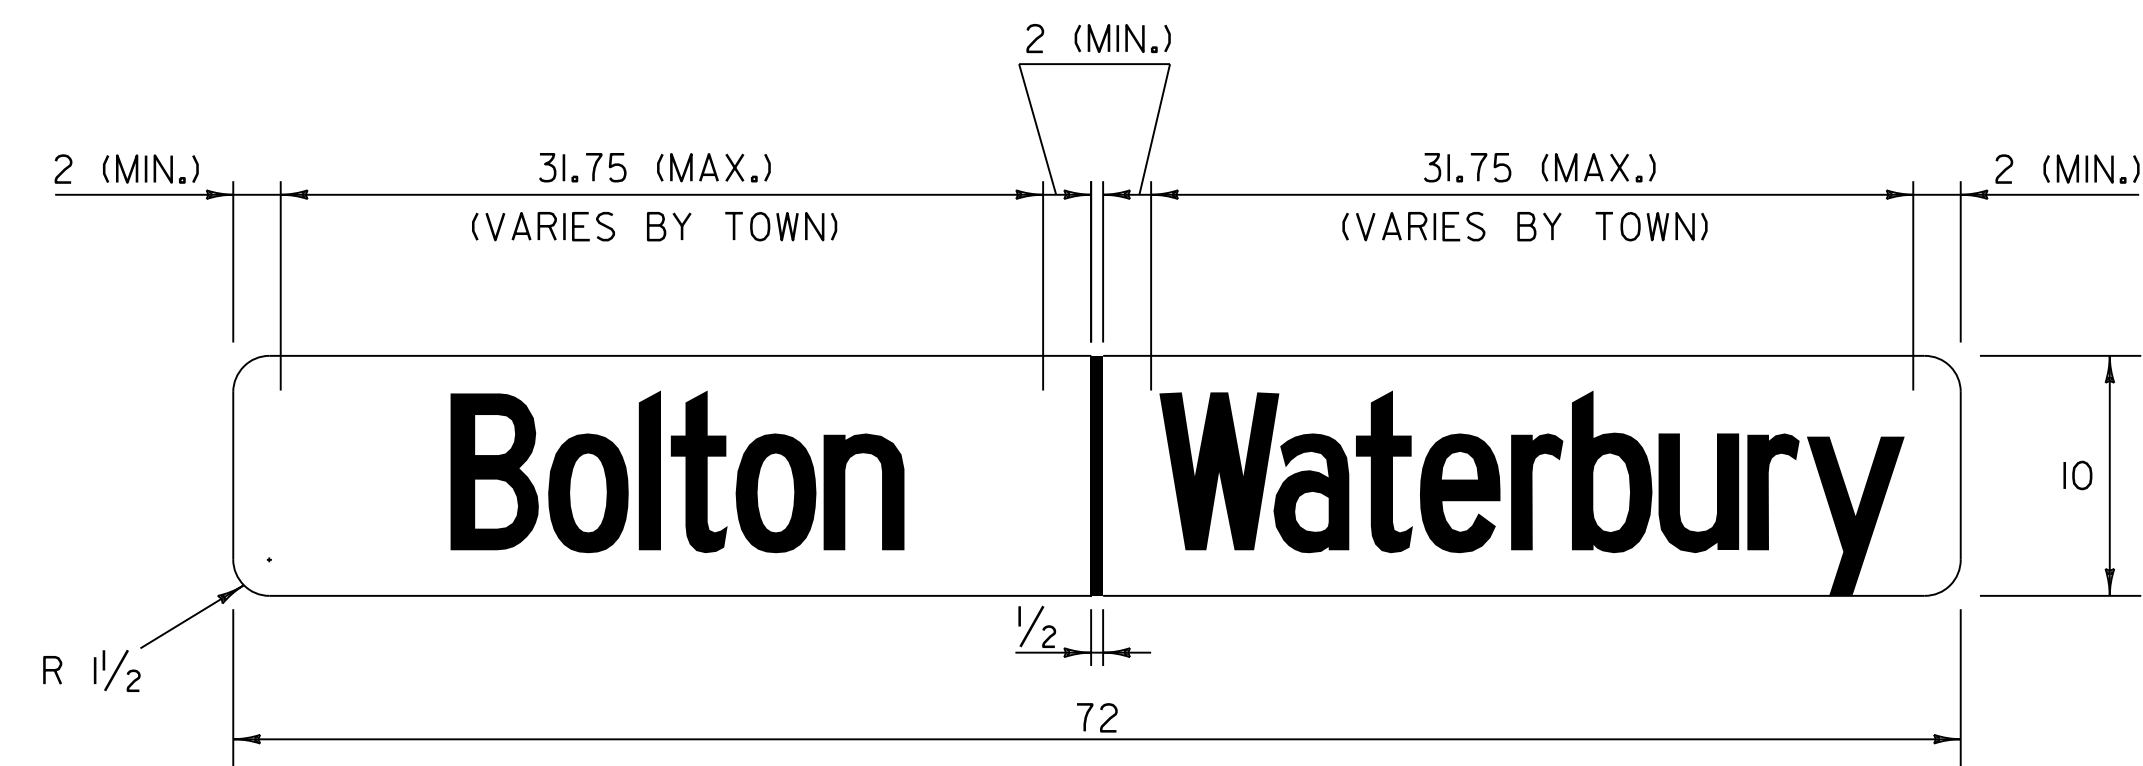


TOWN NAMES
VD-024

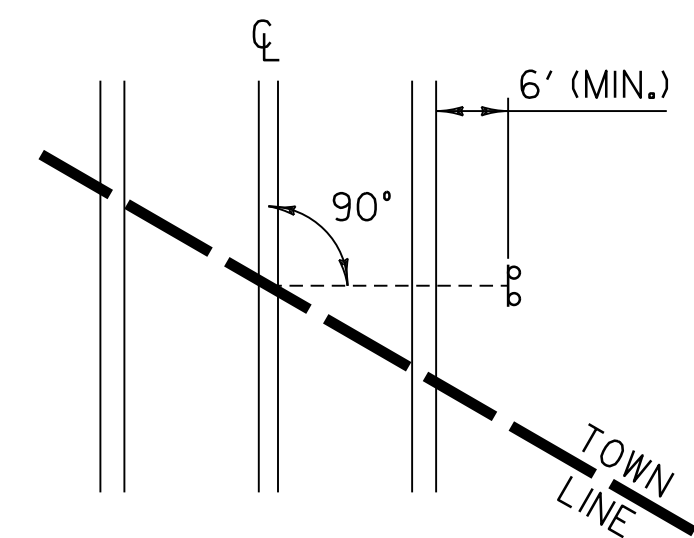

SIGN PLACEMENT

THE SIGN SHALL BE MOUNTED PARALLEL WITH THE ROADWAY, NORMALLY ON THE RIGHT SIDE TRAVELING WEST TO EAST OR SOUTH TO NORTH.

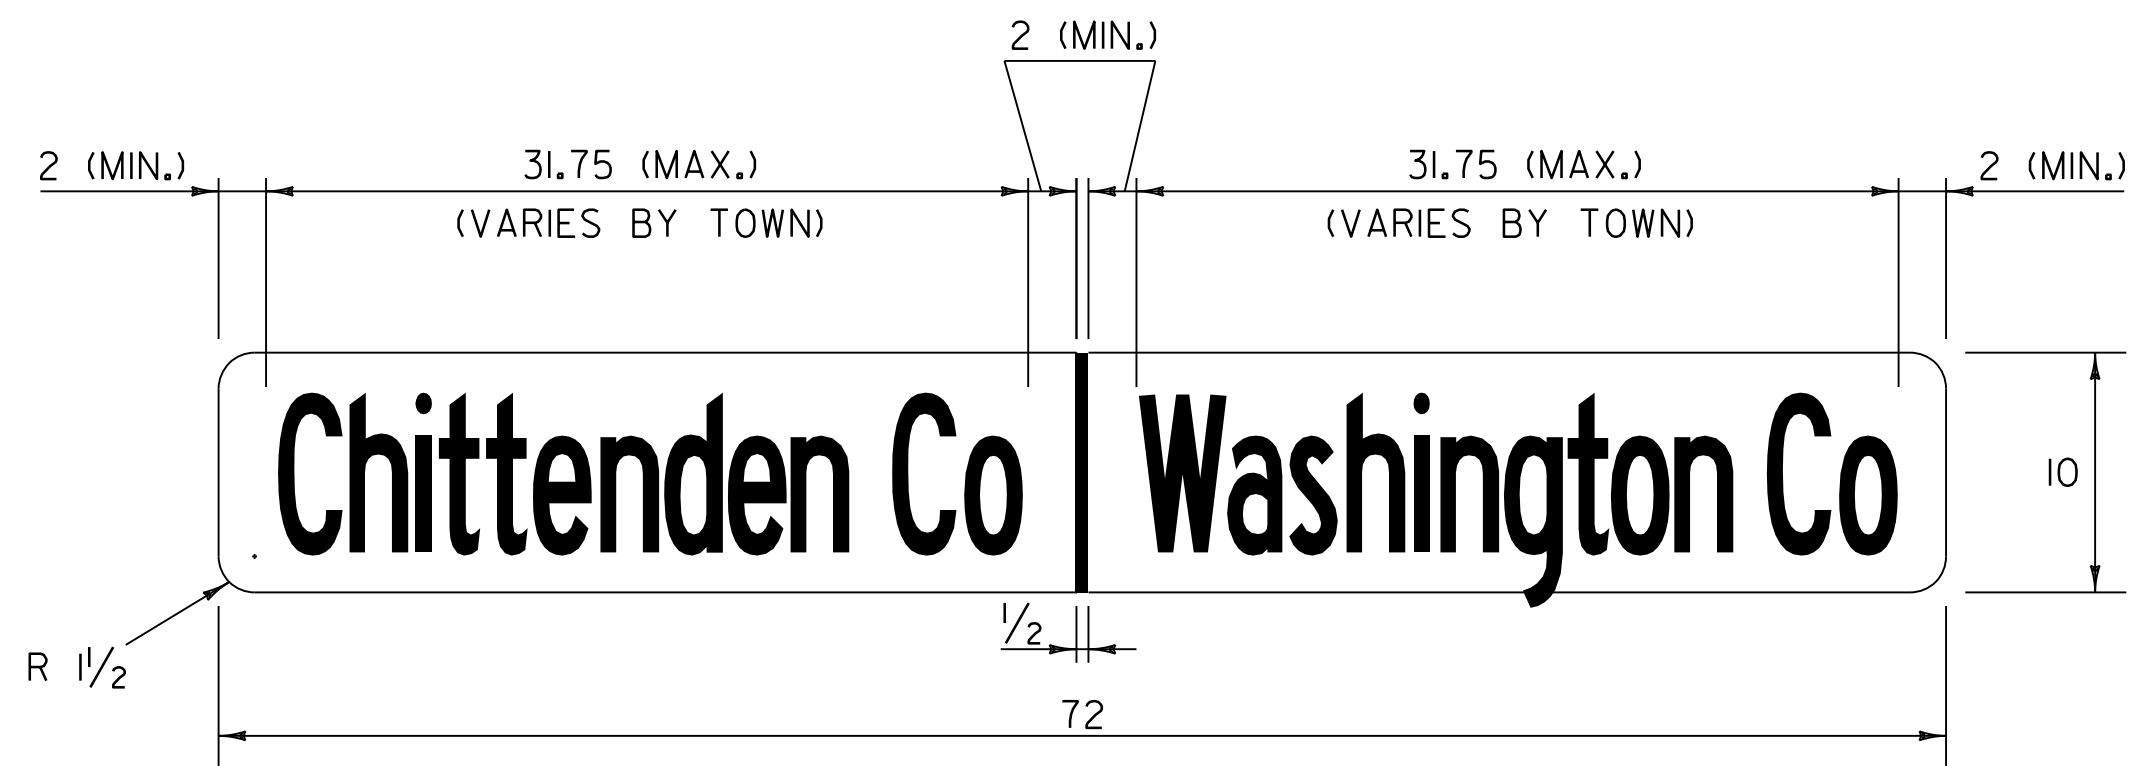

COUNTY NAMES
VD-025

GENERAL NOTES:

1. SIGNS SHALL BE WHITE RETROFLECTIVE LEGEND ON A GREEN RETROFLECTIVE BACKGROUND.
2. DIVIDER SHALL BE CENTERED HORIZONTALLY WITH TOWN AND COUNTY LEGEND CENTERED HORIZONTALLY AND VERTICALLY ON THEIR RESPECTIVE HALF OF THE SIGN.
3. WORD TO WORD SPACING FOR MULTIPLE TEXT TOWN NAMES IS ADJUSTABLE TO ACCOMMODATE VARIOUS MANUFACTURER'S LETTER WIDTHS.
4. TOWN AND COUNTY NAMES SHALL BE LOWER-CASE WITH THE FIRST LETTERS UPPER-CASE.
5. SIGNS SHALL HAVE CONSISTENT SIZE AND SERIES TEXT FOR BOTH NAMES ON A SINGLE SIGN. WHEN DIFFERENT SIZES AND SERIES ARE SHOWN ON THIS SHEET THE APPLICABLE TOWN OR COUNTY NAME SHALL BE DOWNSIZED TO MATCH THE GOVERNING NAME.
6. WHEN CROSSING COUNTY BOUNDARIES A COUNTY LINE SIGN SHALL BE MOUNTED BELOW THE TOWN LINE SIGN.
7. TWO POSTS SHALL BE USED, SPACED APPROXIMATELY 15" FROM EACH END OF SIGN TO CENTER OF POST. TWO BOLTS SHALL BE UTILIZED TO ATTACH THE SIGN TO EACH POST.
8. THE TOWN/COUNTY LINE SIGNS SHALL BE INSTALLED A MINIMUM OF SEVEN FEET ABOVE THE EDGE OF TRAVELED WAY.
9. THE CORRESPONDING MILE MARKERS FOR EACH TOWN SHALL BE PLACED ON EACH RESPECTIVE POST OF THE TOWN/COUNTY LINE SIGNS.
10. ALL DIMENSIONS SHOWN IN INCHES, UNLESS OTHERWISE NOTED.

REV.	DATE	DESCRIPTION
0	FEB. 12, 2016	ORIGINAL APPROVAL
1	JUN. 24, 2025	REMOVE TABLE, UPDATE DETAILS AND NOTES
OTHER STANDARDS REQUIRED: T-2, T-44, T-45		
APPROVALS ON FILE WITH VTRANS STANDARD DRAWING COMMITTEE		

TOWN & COUNTY LINE SIGNS



STANDARD
T - 94