
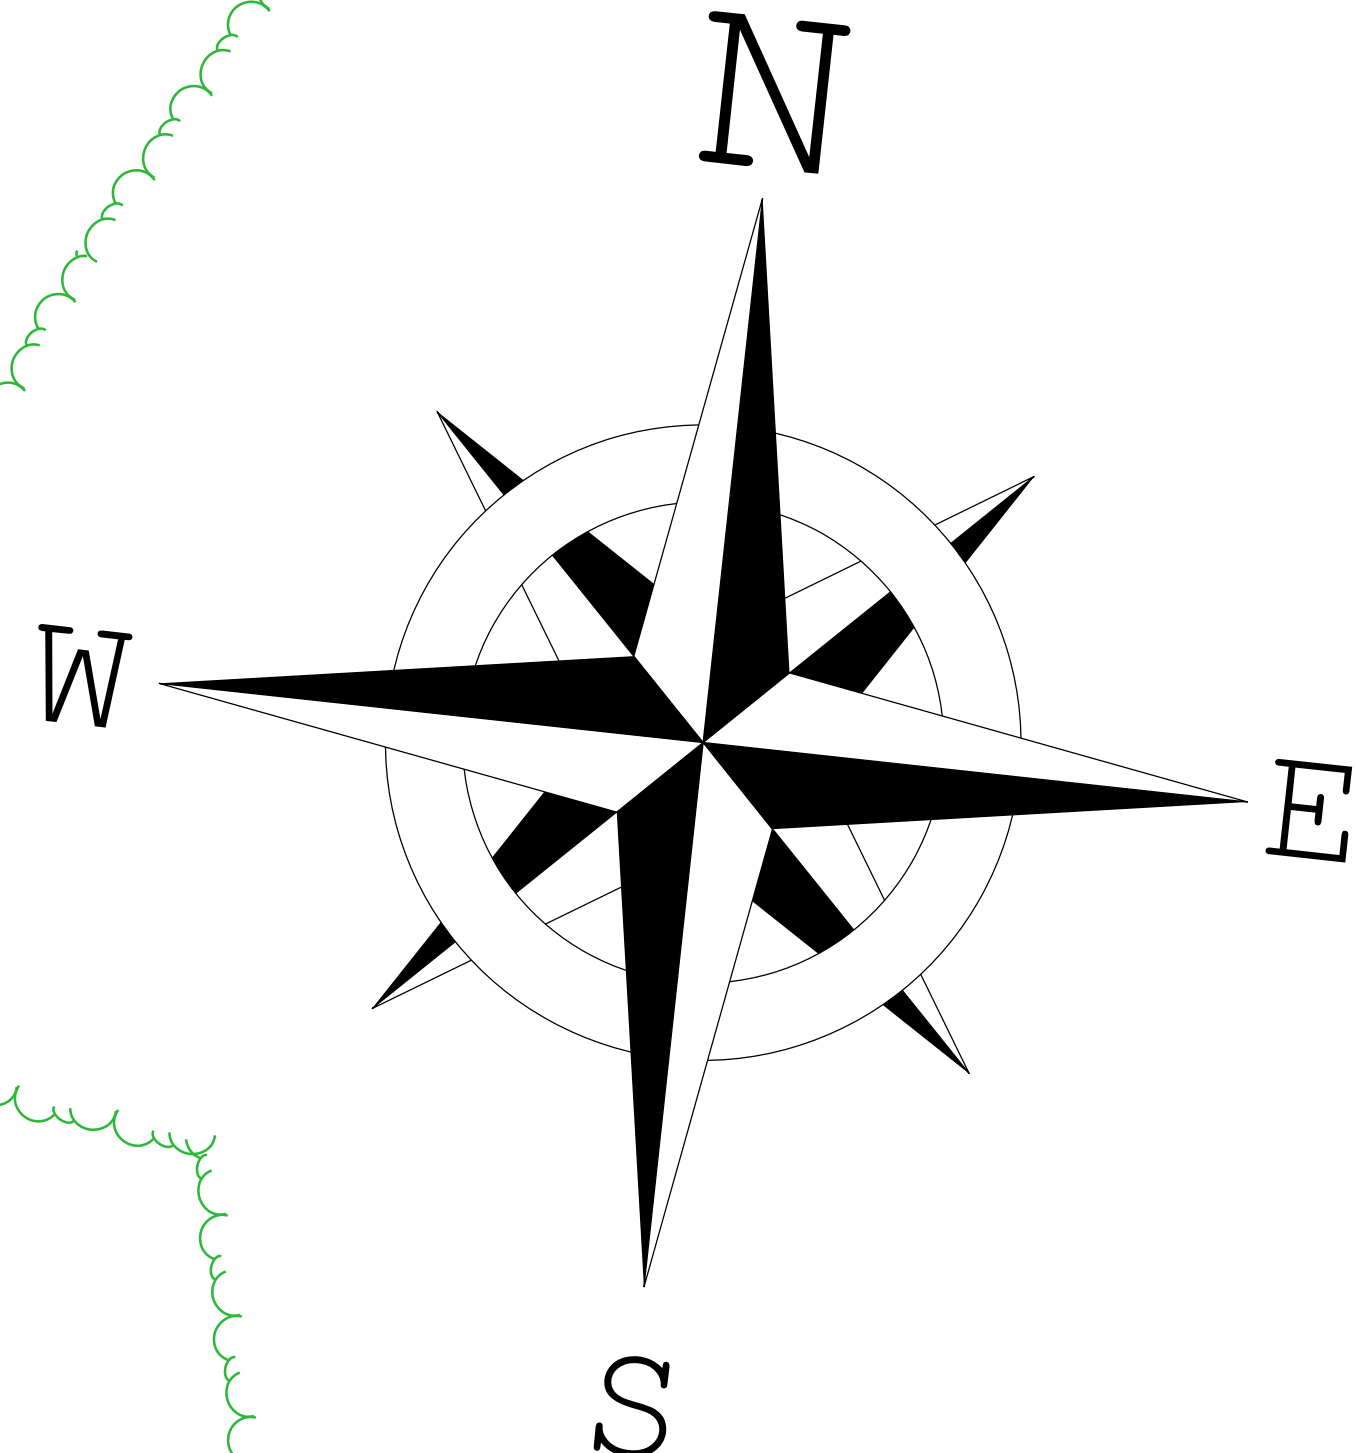


Rutland City

ROUTE NO : TH-8 (RIVER STREET)
TH-10 (DORR DRIVE)
BRIDGE NO : 2 (TH-8)
BEGINNING AT THE INTERSECTION OF DORR DR (TH-10) AND RIVER ST (TH-8)
AND EXTENDING EASTERLY ALONG RIVER ST (TH 8), 0.17 MILES.

BEGINNING ON DORR DR (TH-10) AT A POINT 0.058 MILES SOUTH OF THE
INTERSECTION OF RIVER ST (TH-8) AND DORR DR (TH-10) AND EXTENDING
NORTHERLY ALONG DORR DR 0.16 MILES

LENGTH OF STRUCTURE : TH-8 = 243.1 FT
LENGTH OF ROADWAY : TH-8 = 606.9 FT + TH-10 = 566 FT
LENGTH OF PROJECT : = 1,416 FT

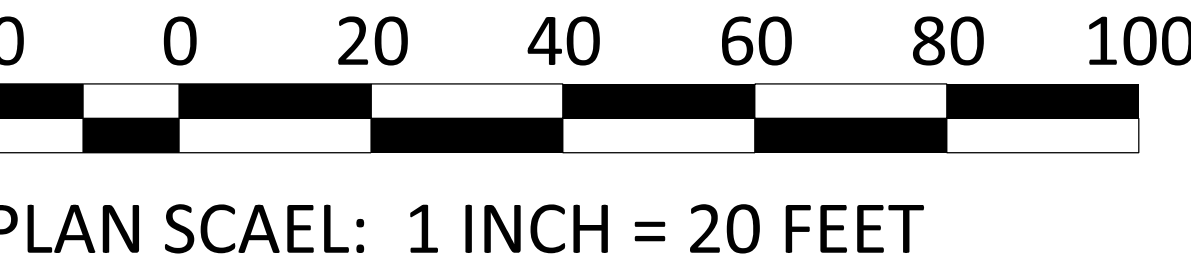

PROPOSED SYMBOLOGY LEGEND

- Roadway Pavement
- Concrete Sidewalk
- Concrete Curb
- Bridge Abutment & Pier
- Bridge Rail
- Channel Stone Fill
- Roadway Guard Rail
- Roadway Rail Buffer
- Stone Wall
- Grass or Vegetation Area

EXISTING SYMBOLOGY LEGEND

- Roadway Pavement
- Bridge Abutment & Pier
- Stone Wall
- Gravel Drive
- River
- Woods Line
- ROW Line (Approx)
- Property Line (Approx)
- Fence Line
- Building / Structures

