



RUTLAND CITY -- TH-8 (RIVER STREET) & TH-10 (DORR DRIVE) BRIDGE NO : 2 (TH-8)

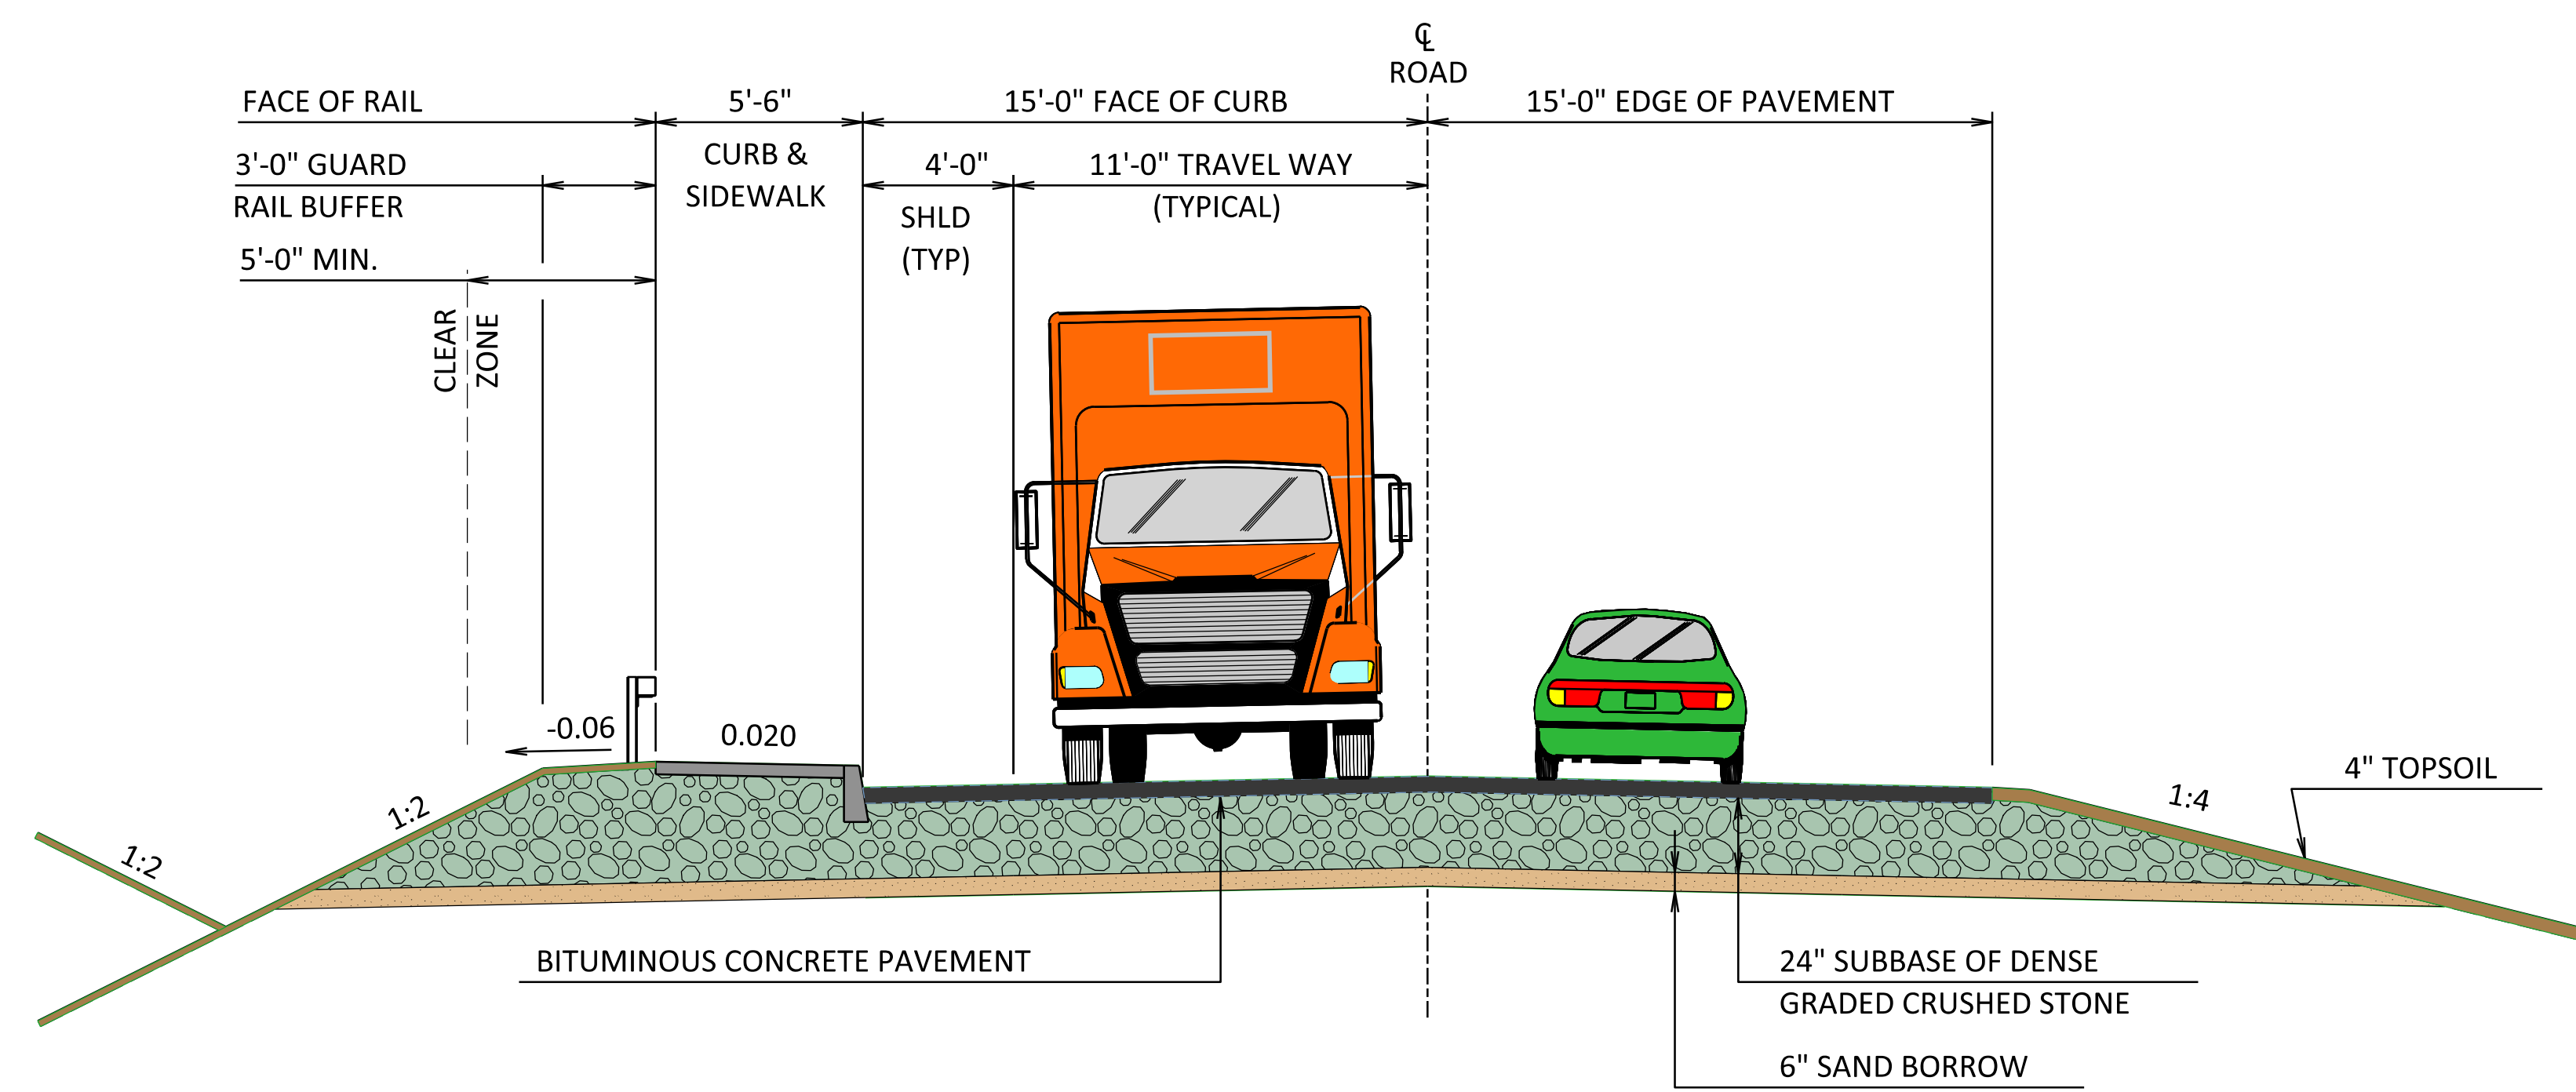


TH-8 TYPICAL SECTION

SCALE: 3/4" = 1'-0"

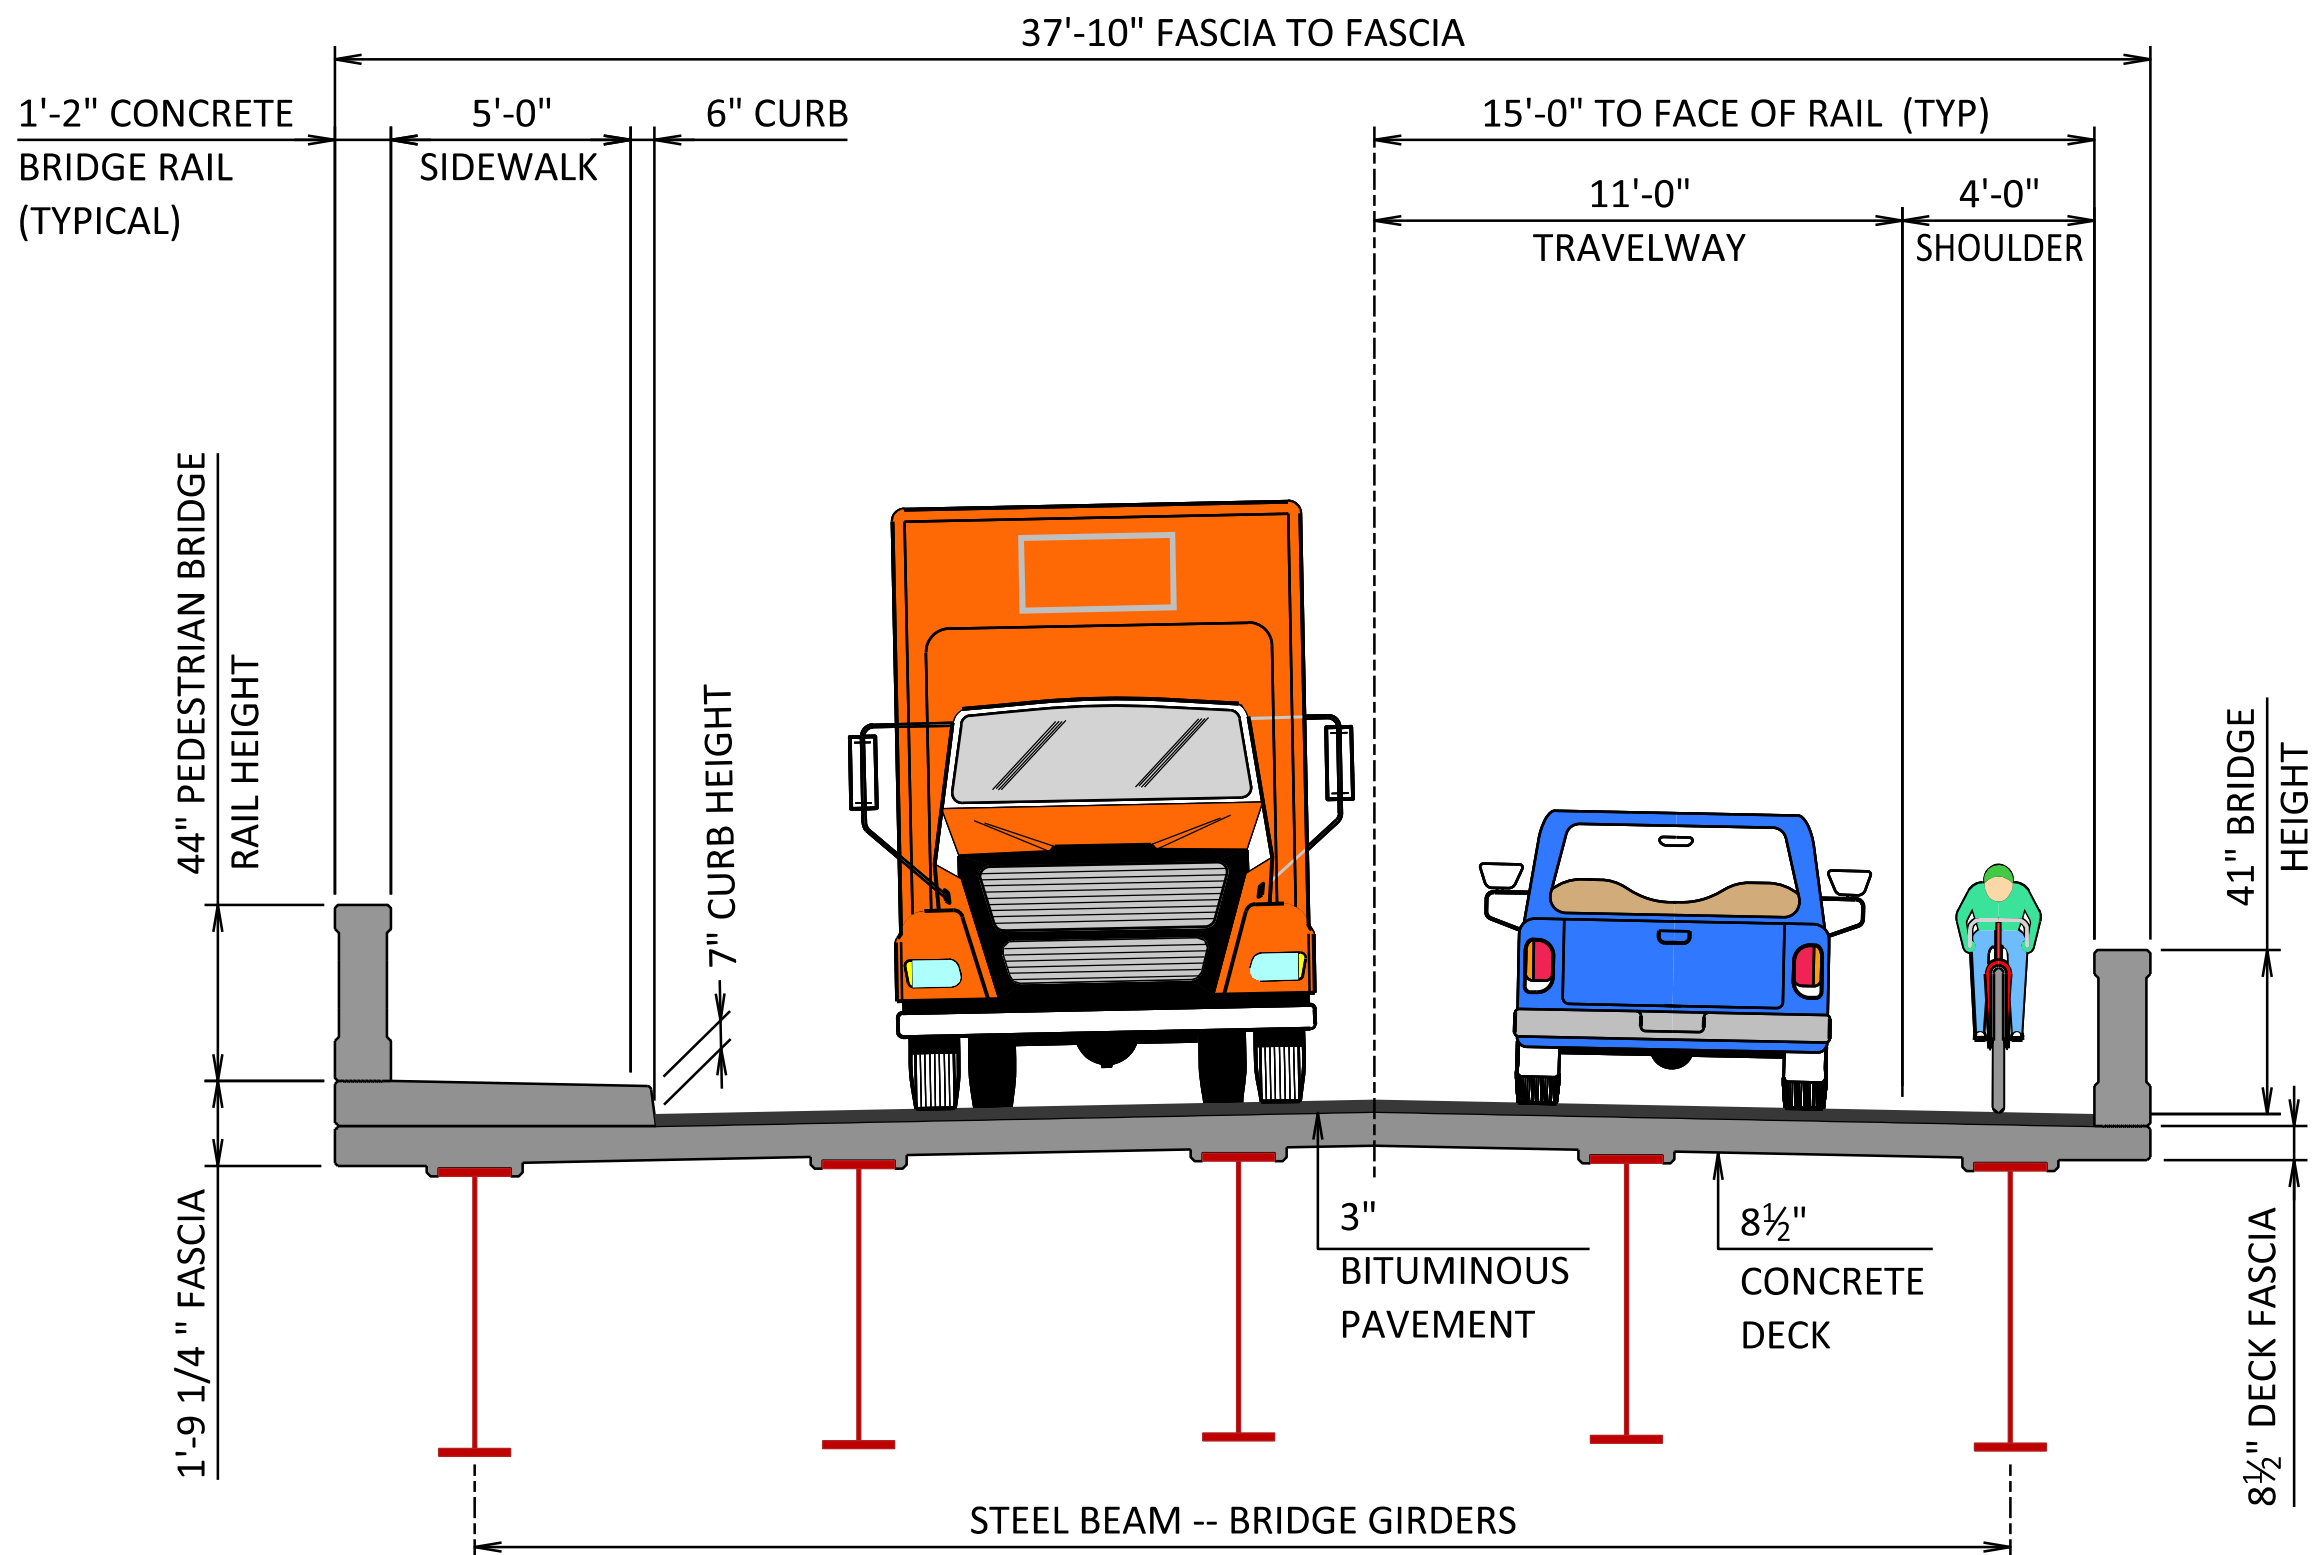

TH-8 BRIDGE TYPICAL SECTION

SCALE: 3/4" = 1'-0"

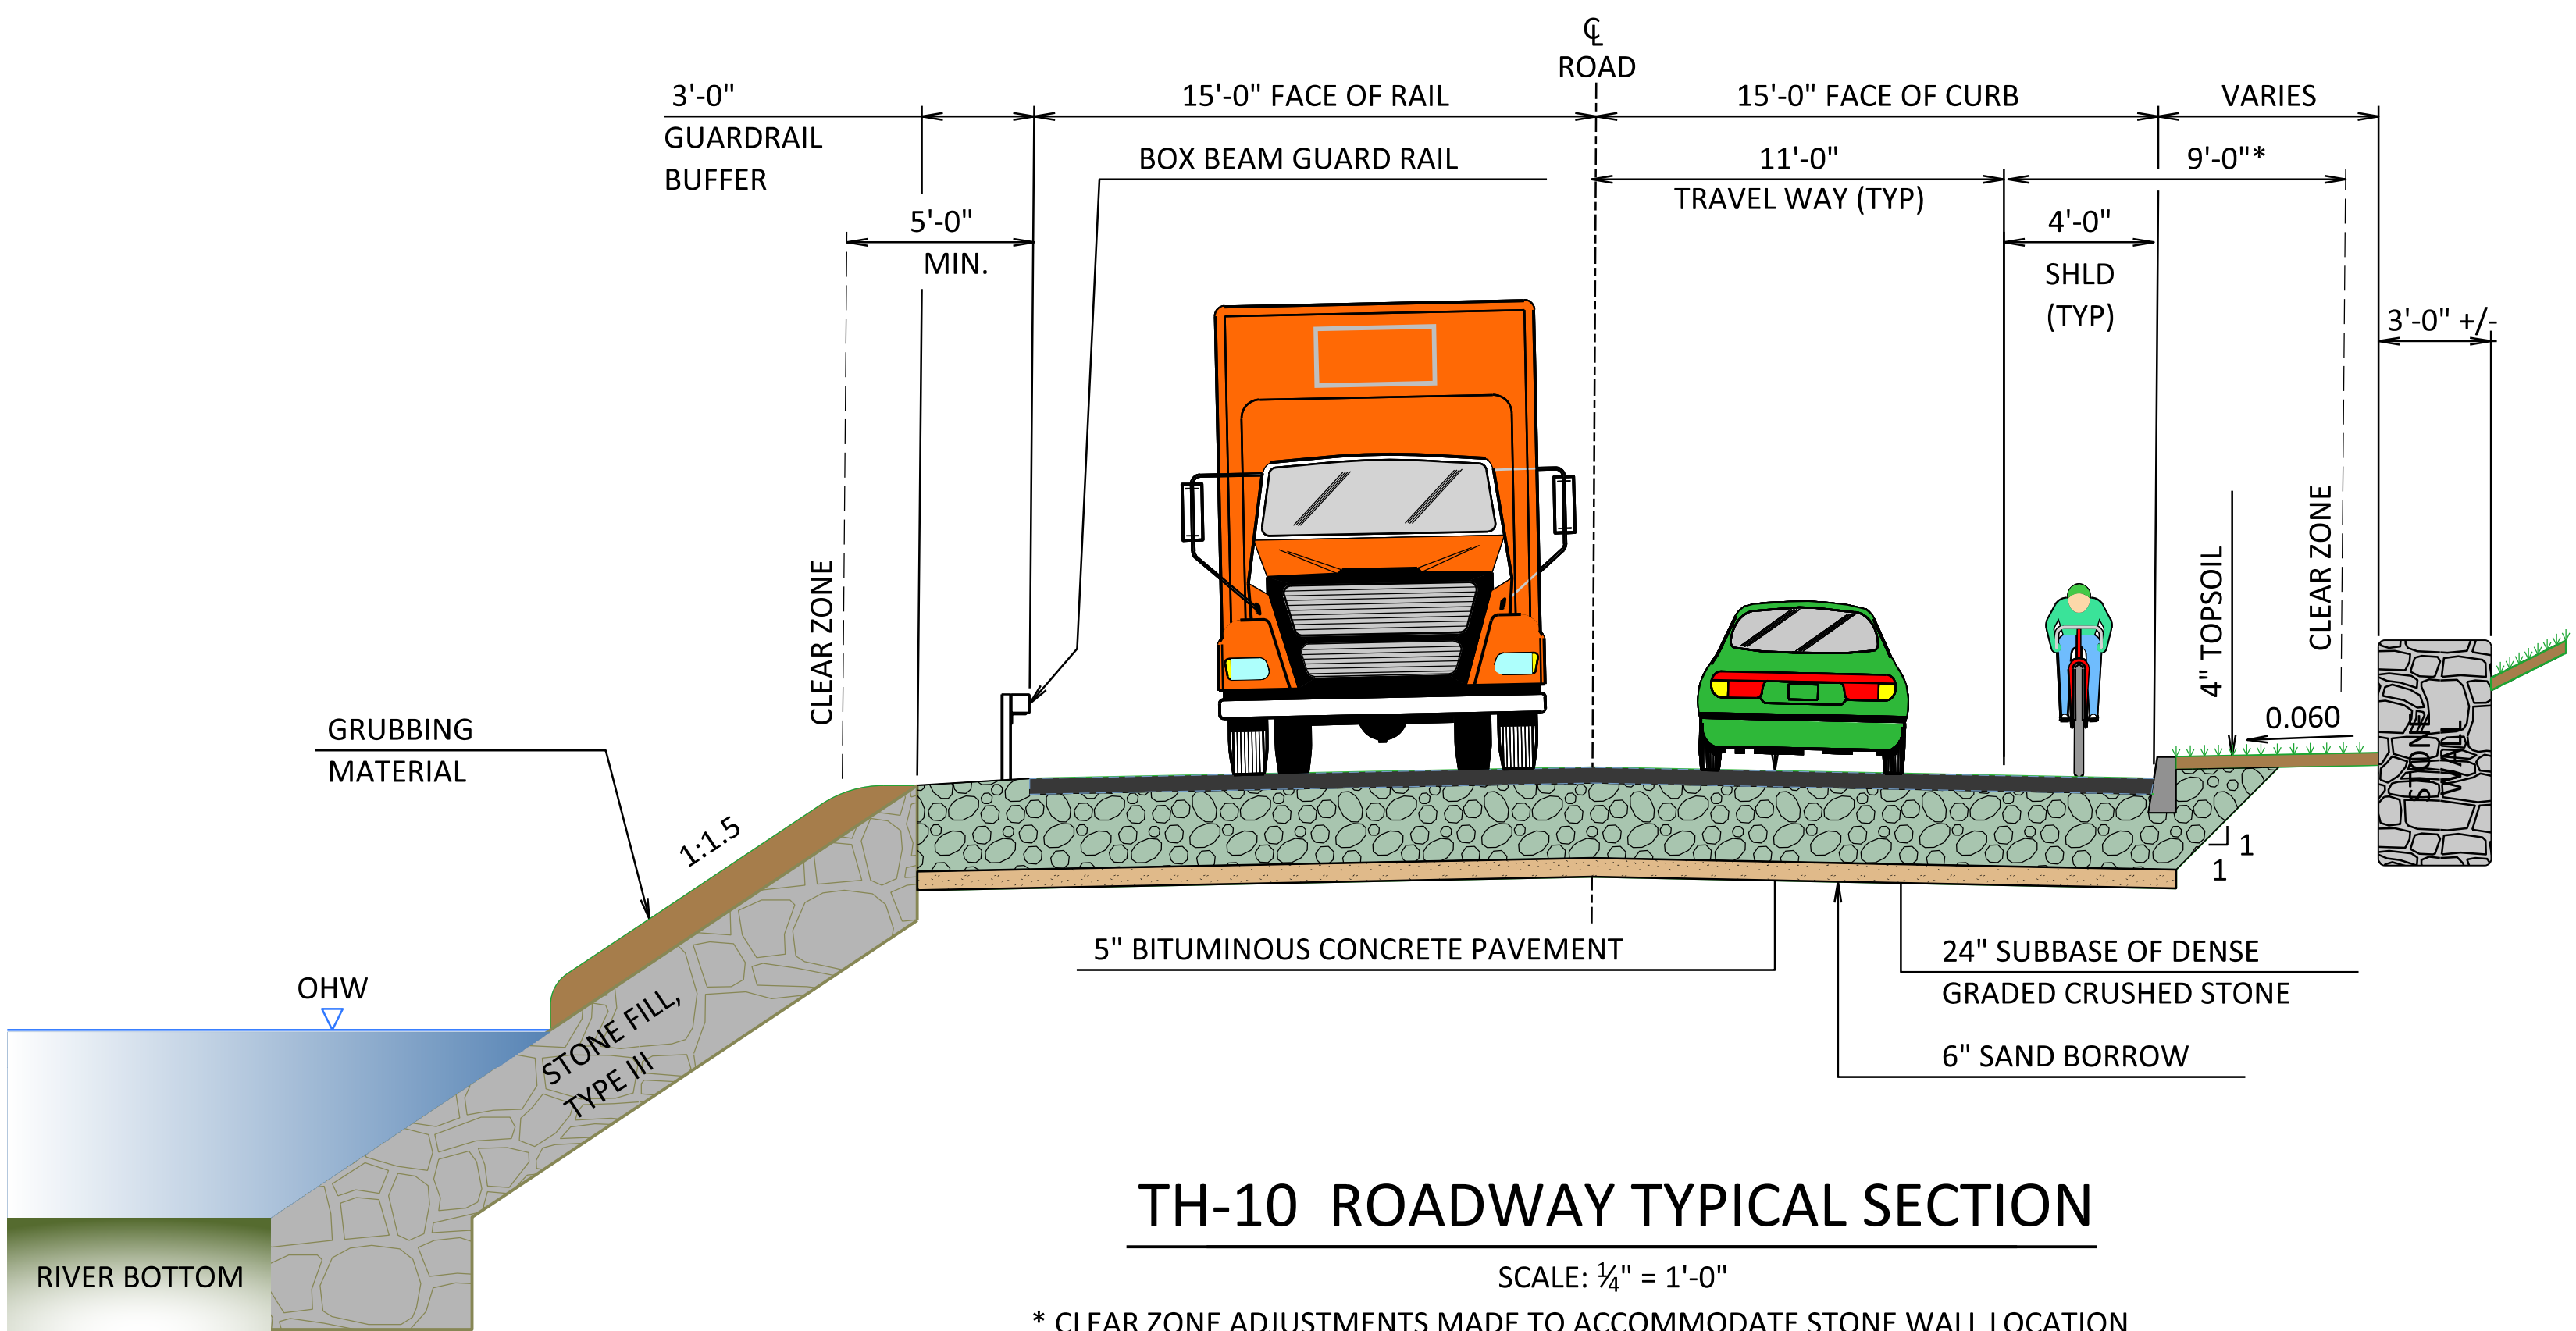

TH-10 ROADWAY TYPICAL SECTION

SCALE: 3/4" = 1'-0"

* CLEAR ZONE ADJUSTMENTS MADE TO ACCOMMODATE STONE WALL LOCATION



AERIAL IMAGERY -- PROJECT AREA

SCALE: 1" = 125'