
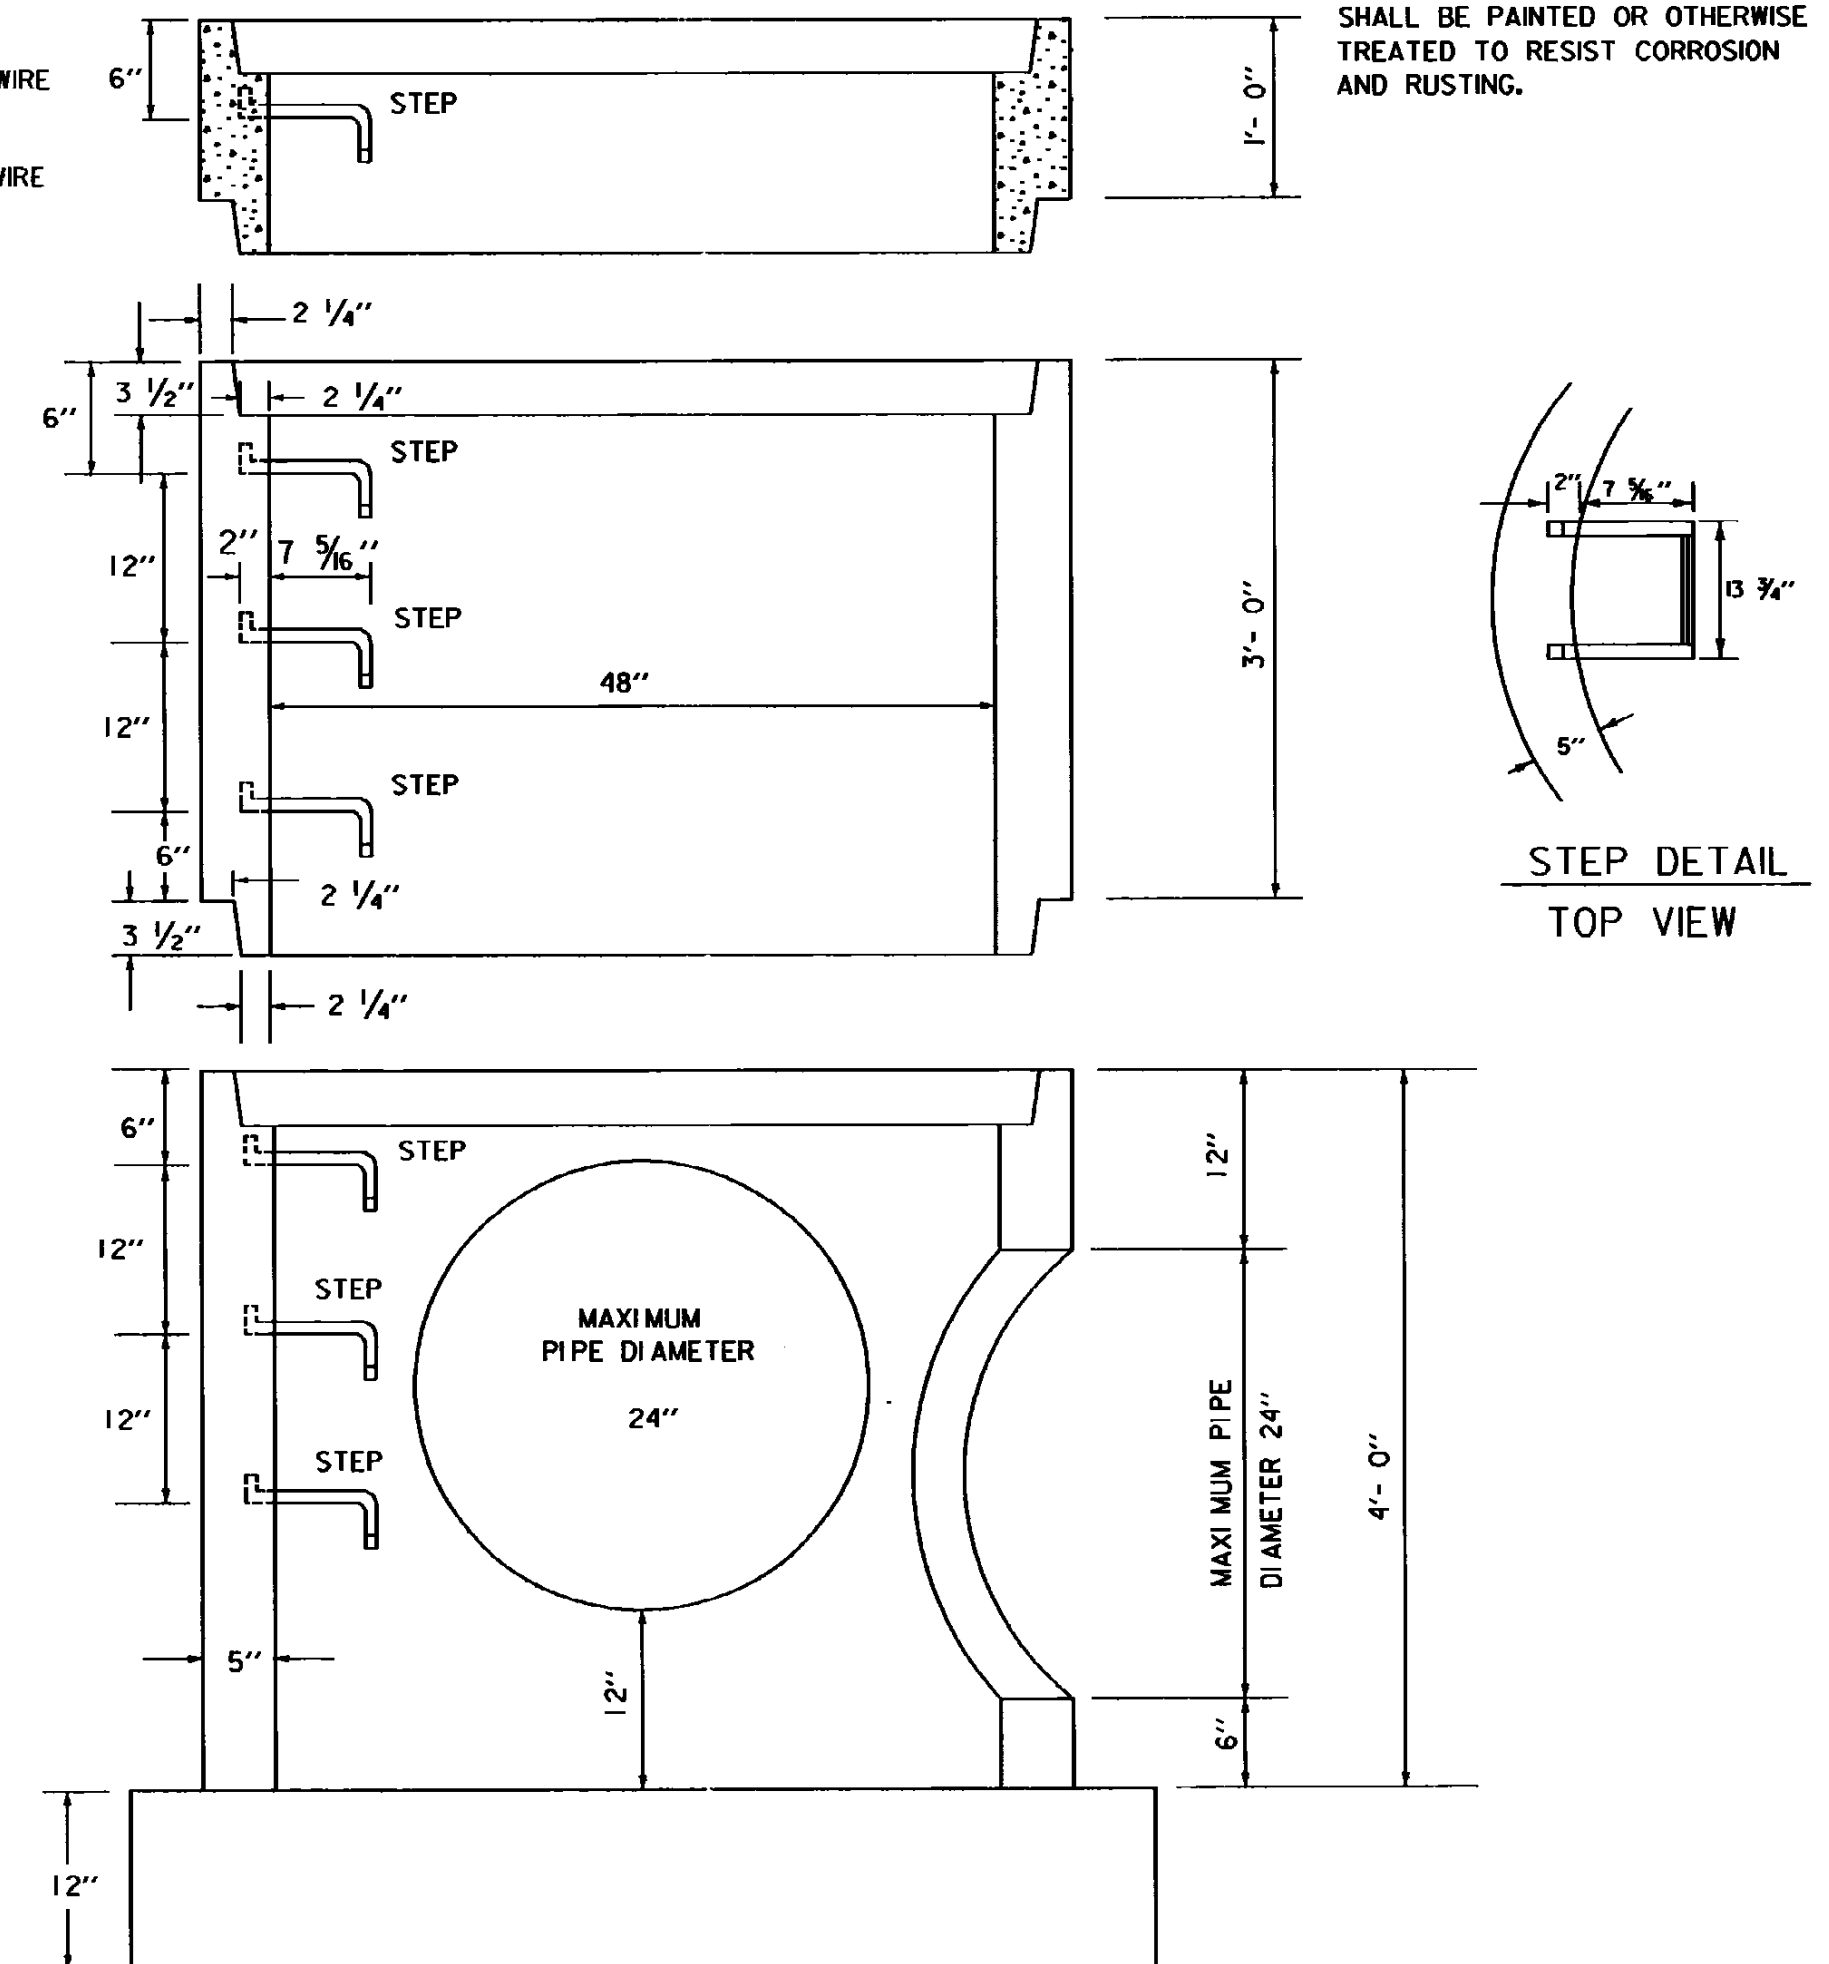
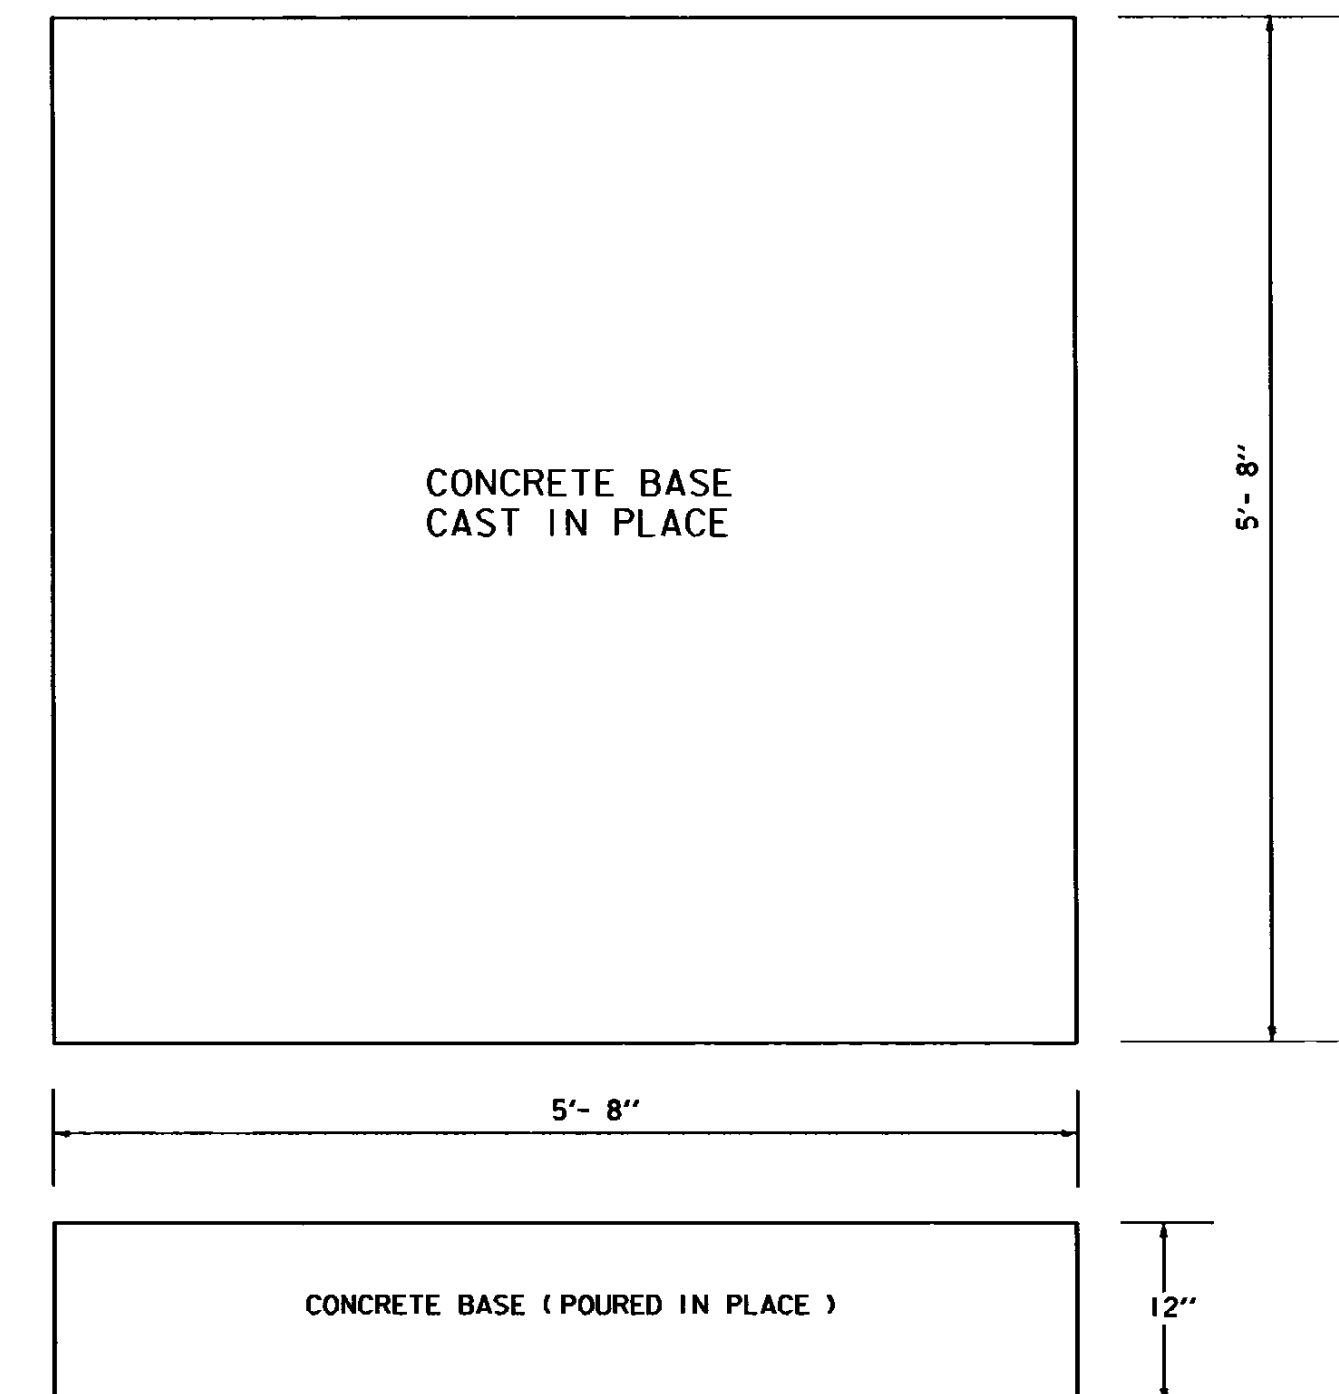
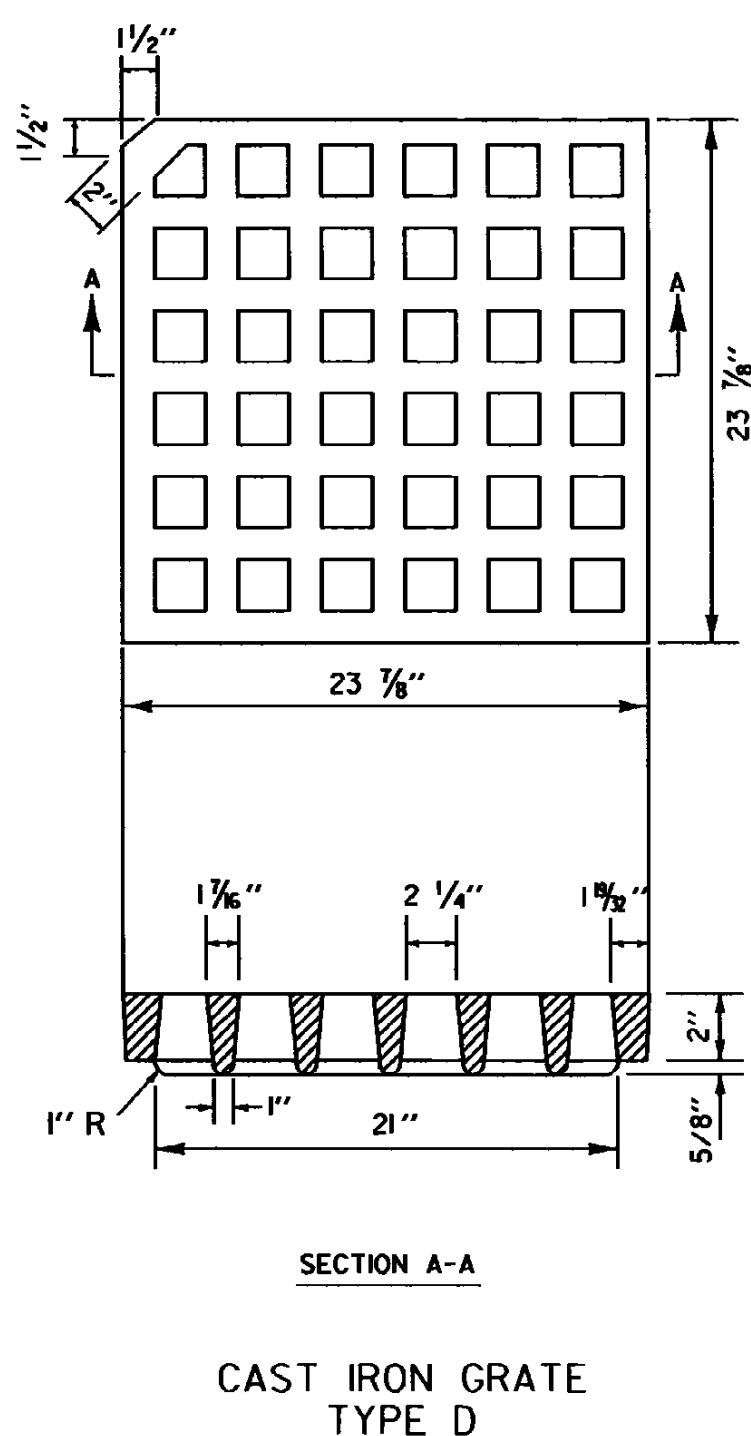
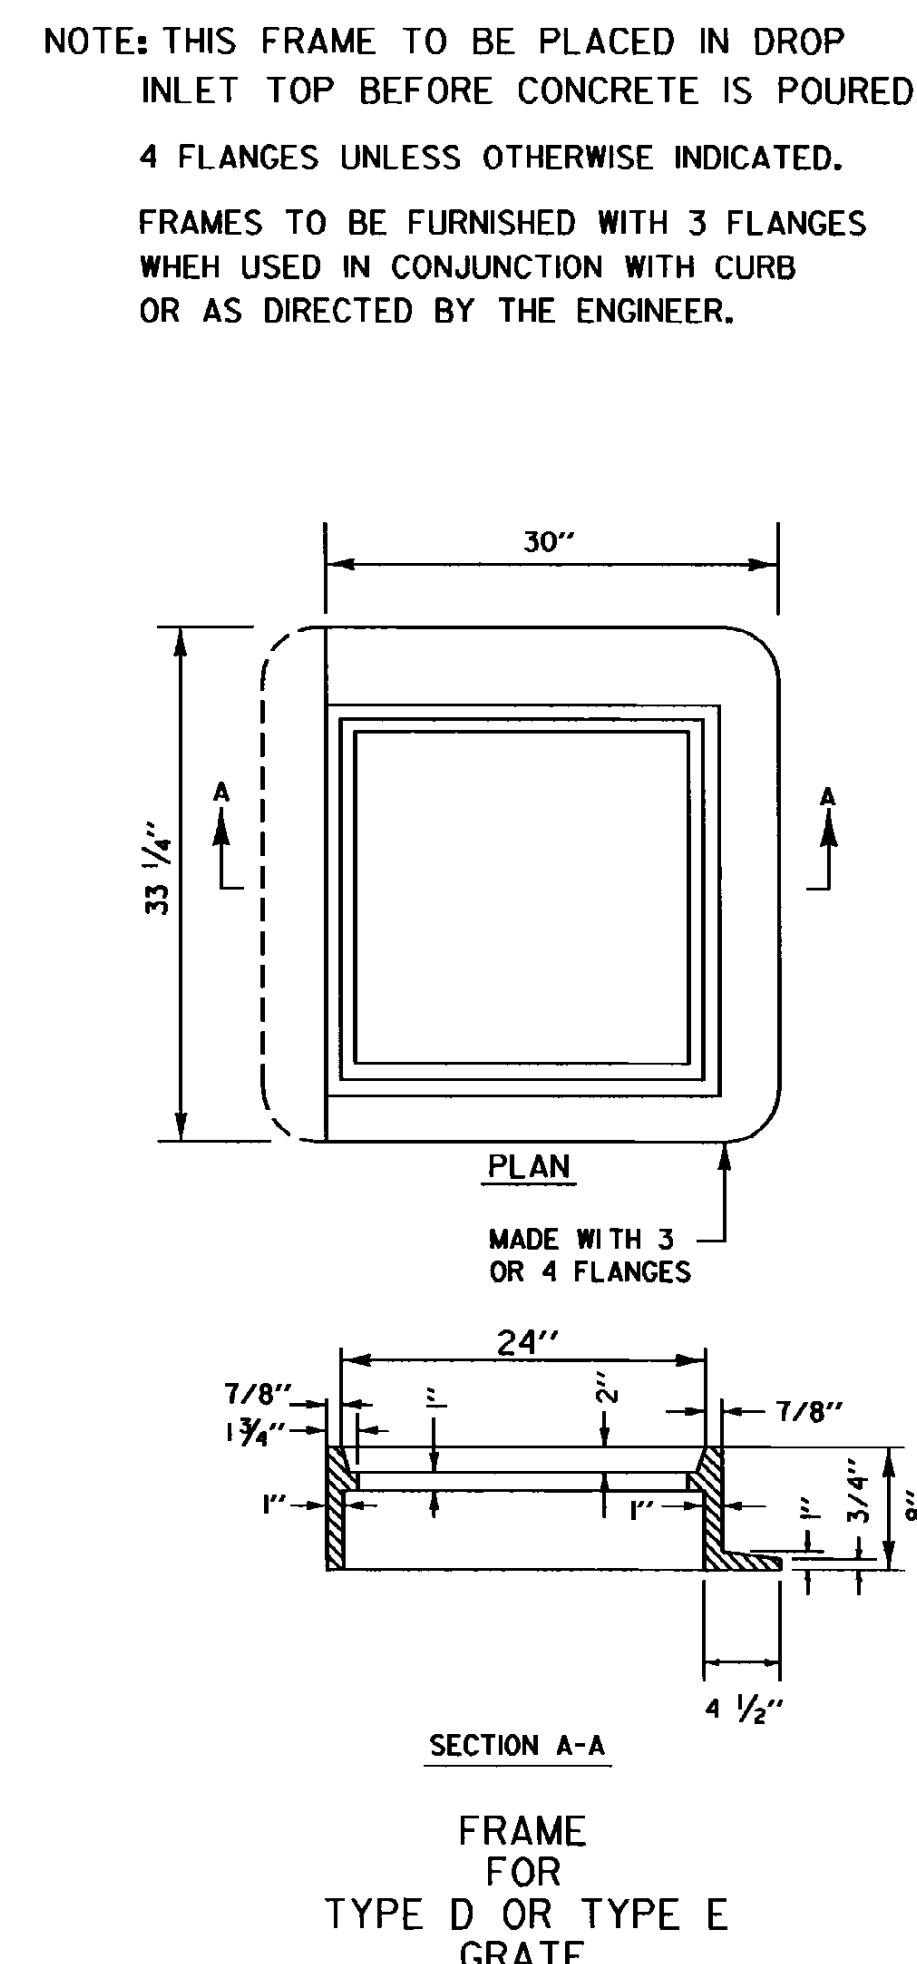
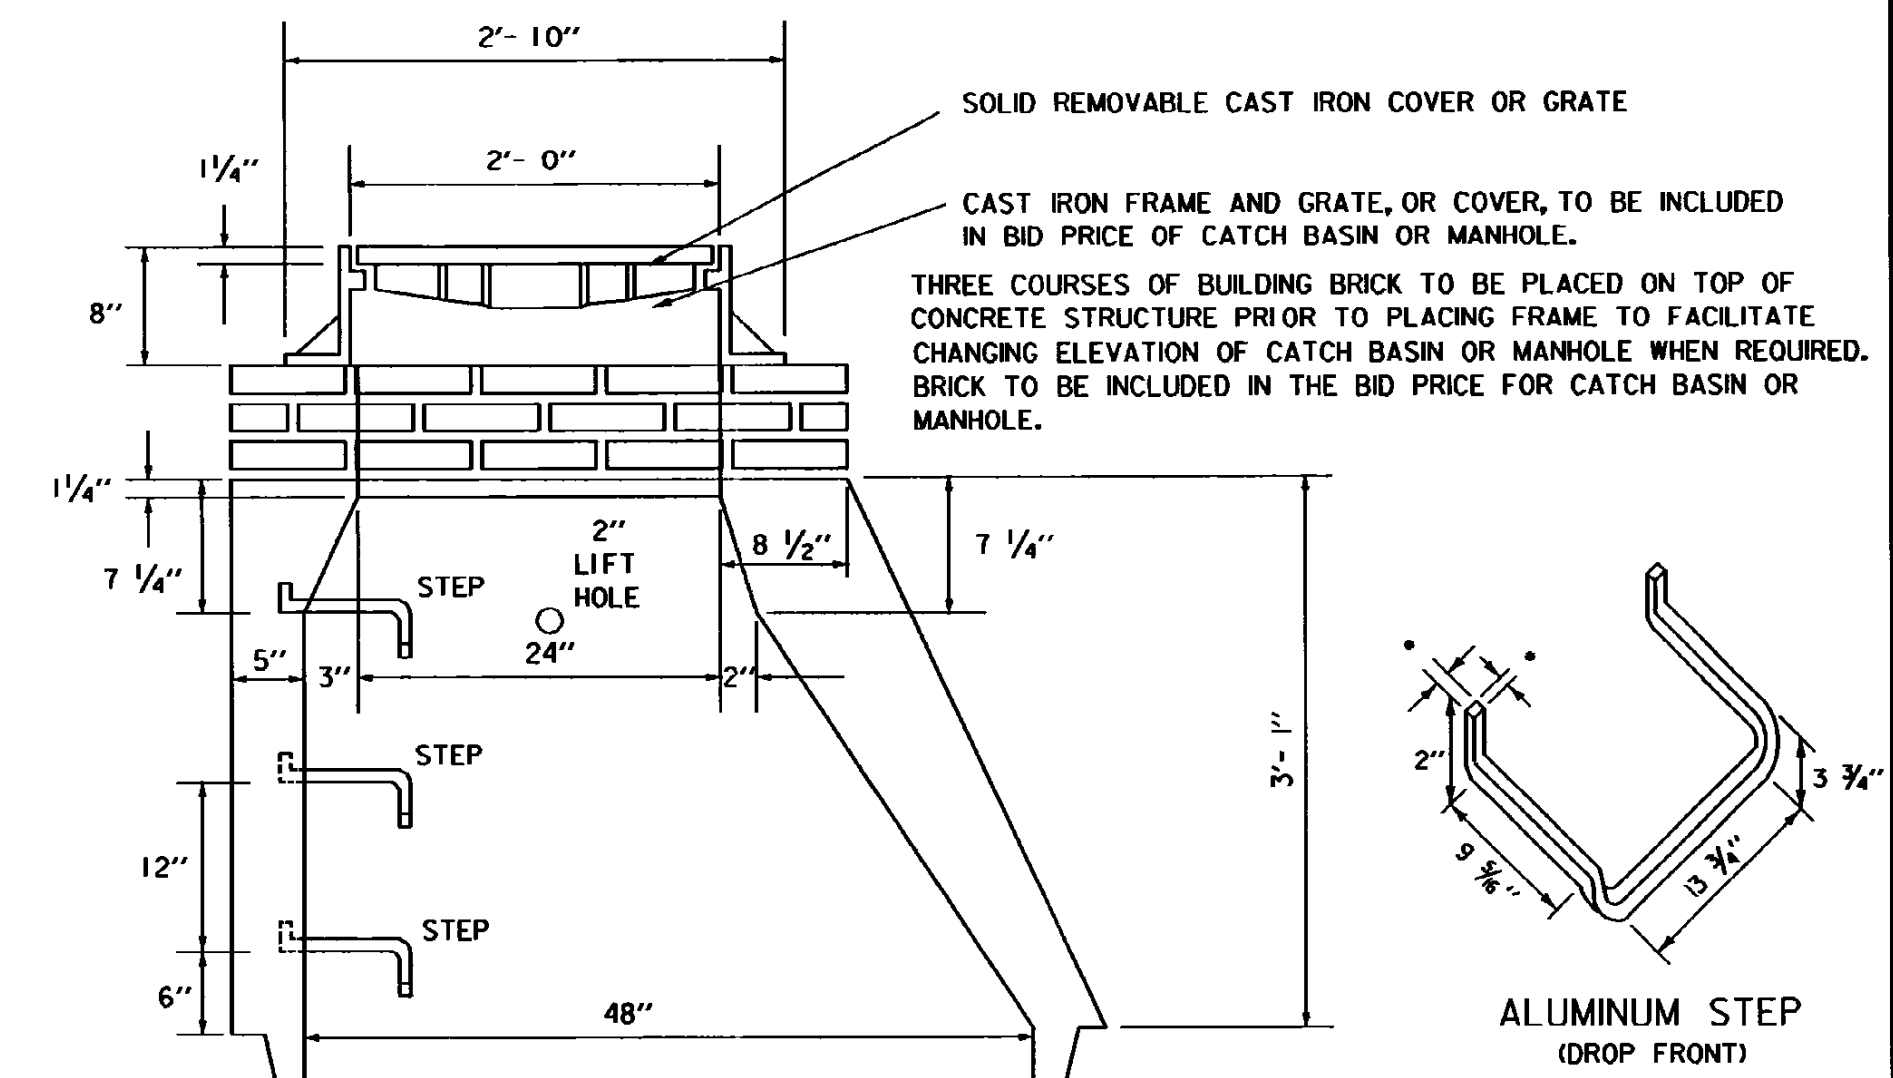


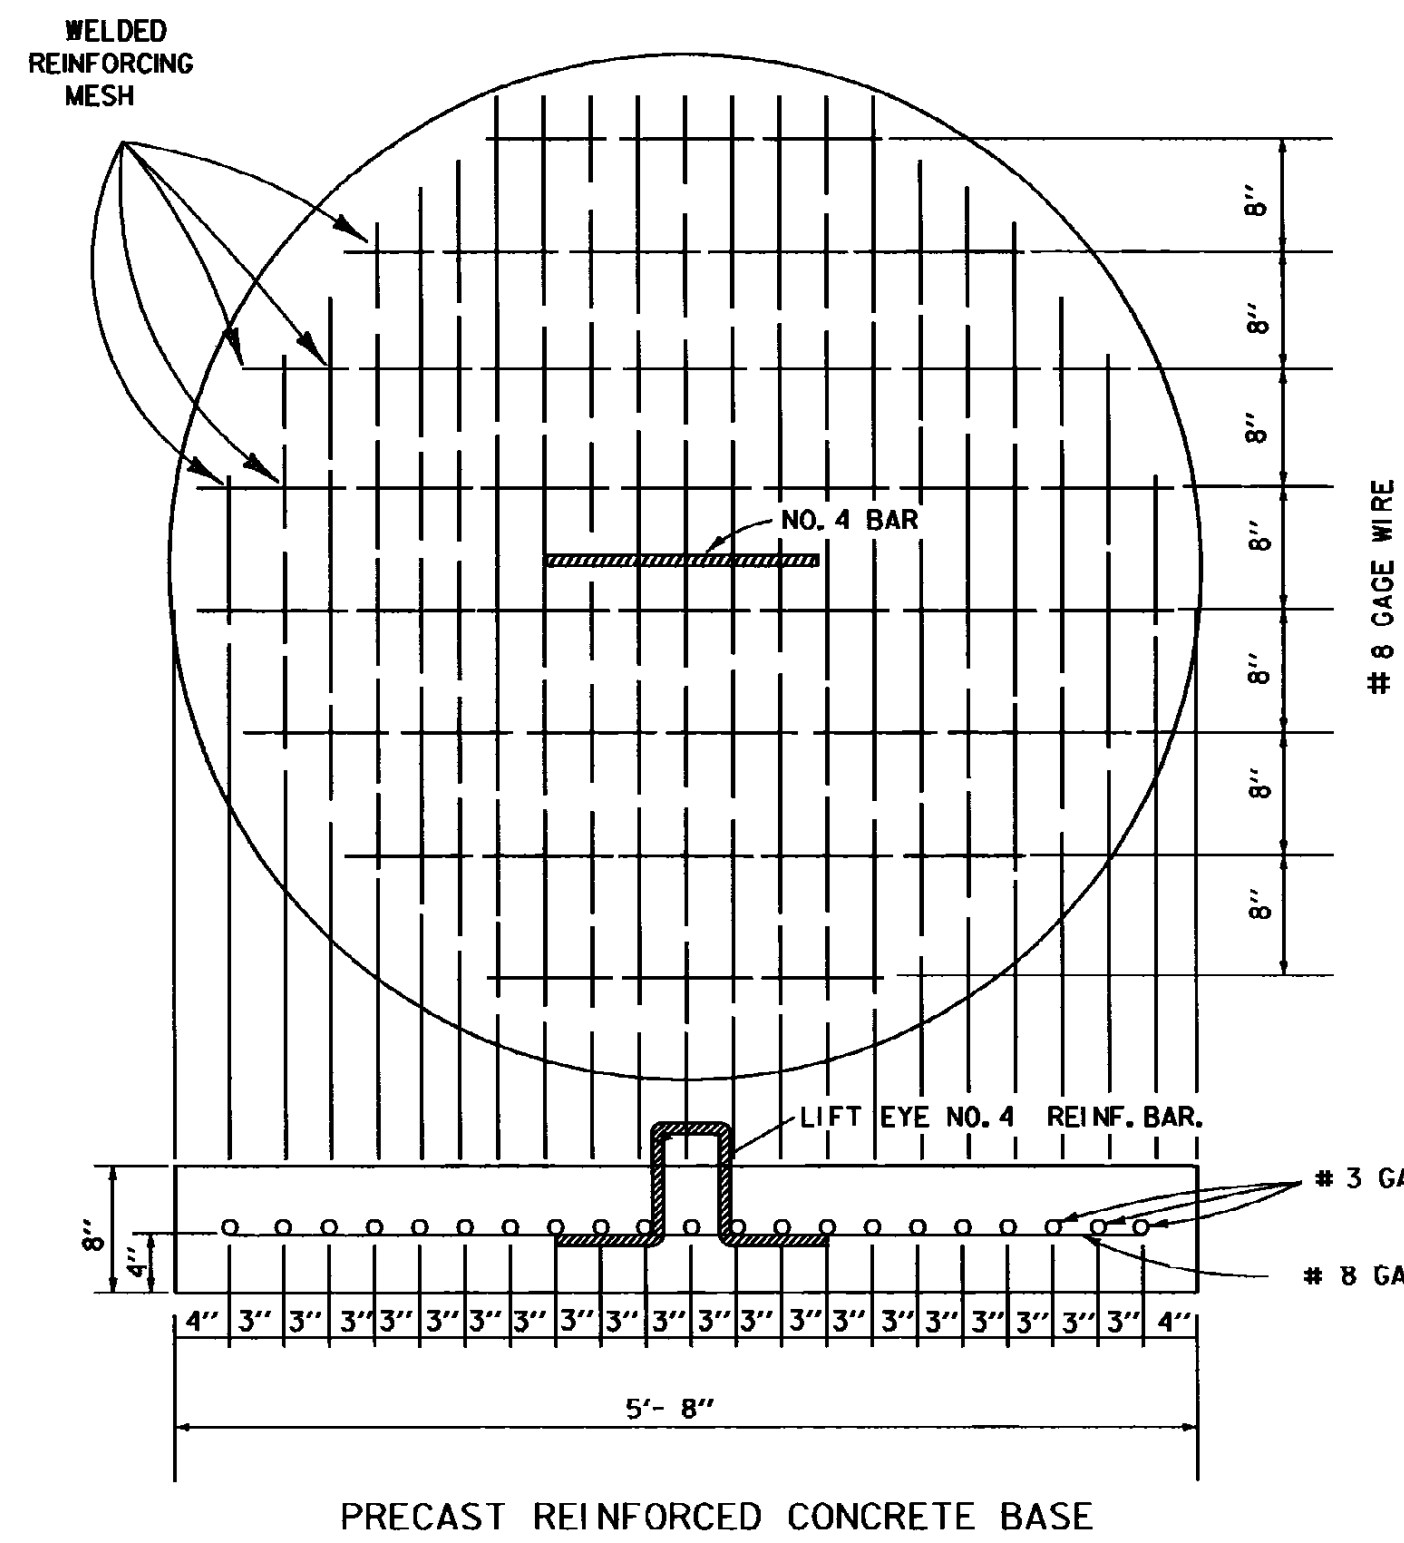


APPROVED

APPROVED FOR THIS PROJECT  
AND/OR DESIGN IMPLEMENTATION.  
FHWA FINAL APPROVAL PENDING.

*Gordon S. MacArthur*  
DIRECTOR OF ENGINEERING

*Robert M. Mungley*  
DESIGN ENGINEER

PRECAST REINFORCED CONCRETE CATCH BASIN W/ CAST IRON GRATE  
 PRECAST REINFORCED CONCRETE MANHOLE W/ CAST IRON COVER  
 CAST IRON GRATE WITH FRAME, TYPE D  
 CAST IRON GRATE WITH FRAME, TYPE E

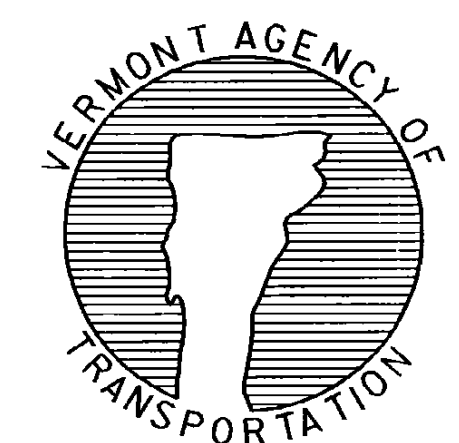

# STANDARD D-15