


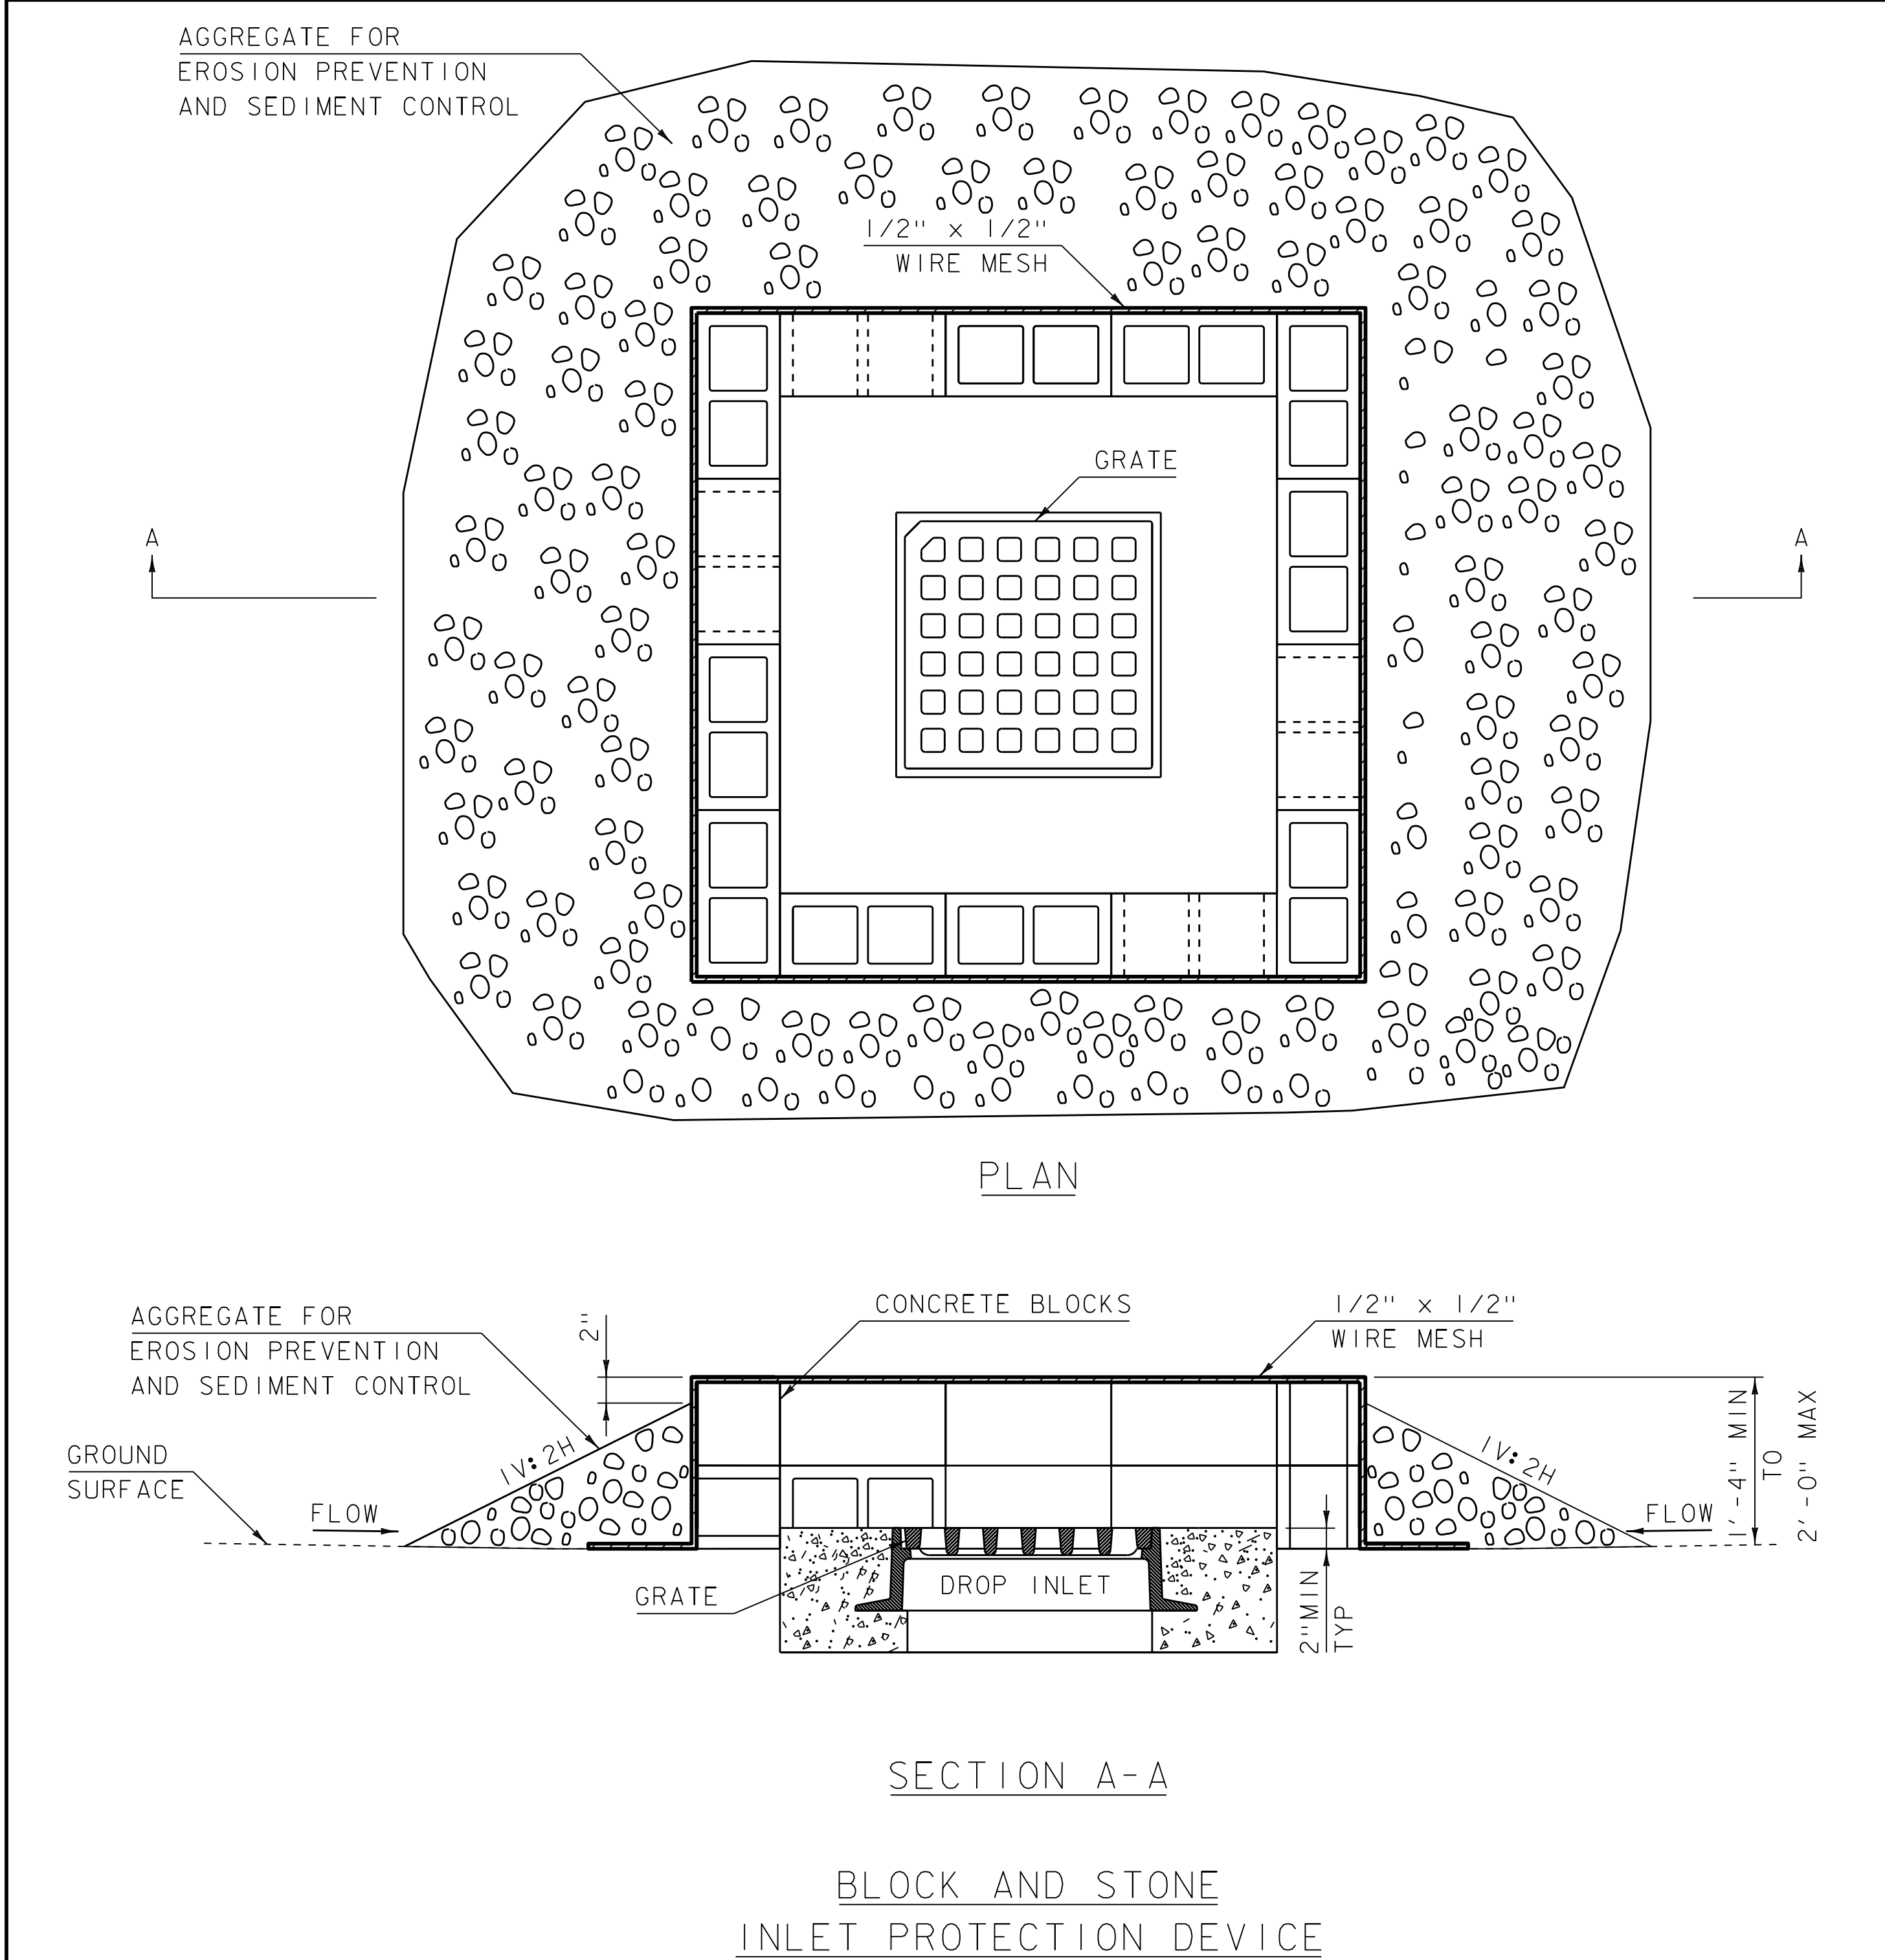


NOTES:

- ONE BLOCK ON EACH SIDE SHALL BE PLACED WITH HOLES ORIENTED HORIZONTALLY TO ALLOW WATER TO FLOW INTO THE INLET.
- 1/2" X 1/2" WIRE MESH SHALL BE PLACED OVER THE BLOCK WITH THE HORIZONTALLY ORIENTED HOLES. WIRE MESH SHALL BE OF A GAGE TO WITHSTAND APPLICATION OF THE FILTERING AGGREGATE.

REV.	DATE	DESCRIPTION
0	APR. 7, 2020	ORIGINAL APPROVAL
OTHER STANDARDS REQUIRED: NONE		

INLET PROTECTION DEVICE, TYPE I

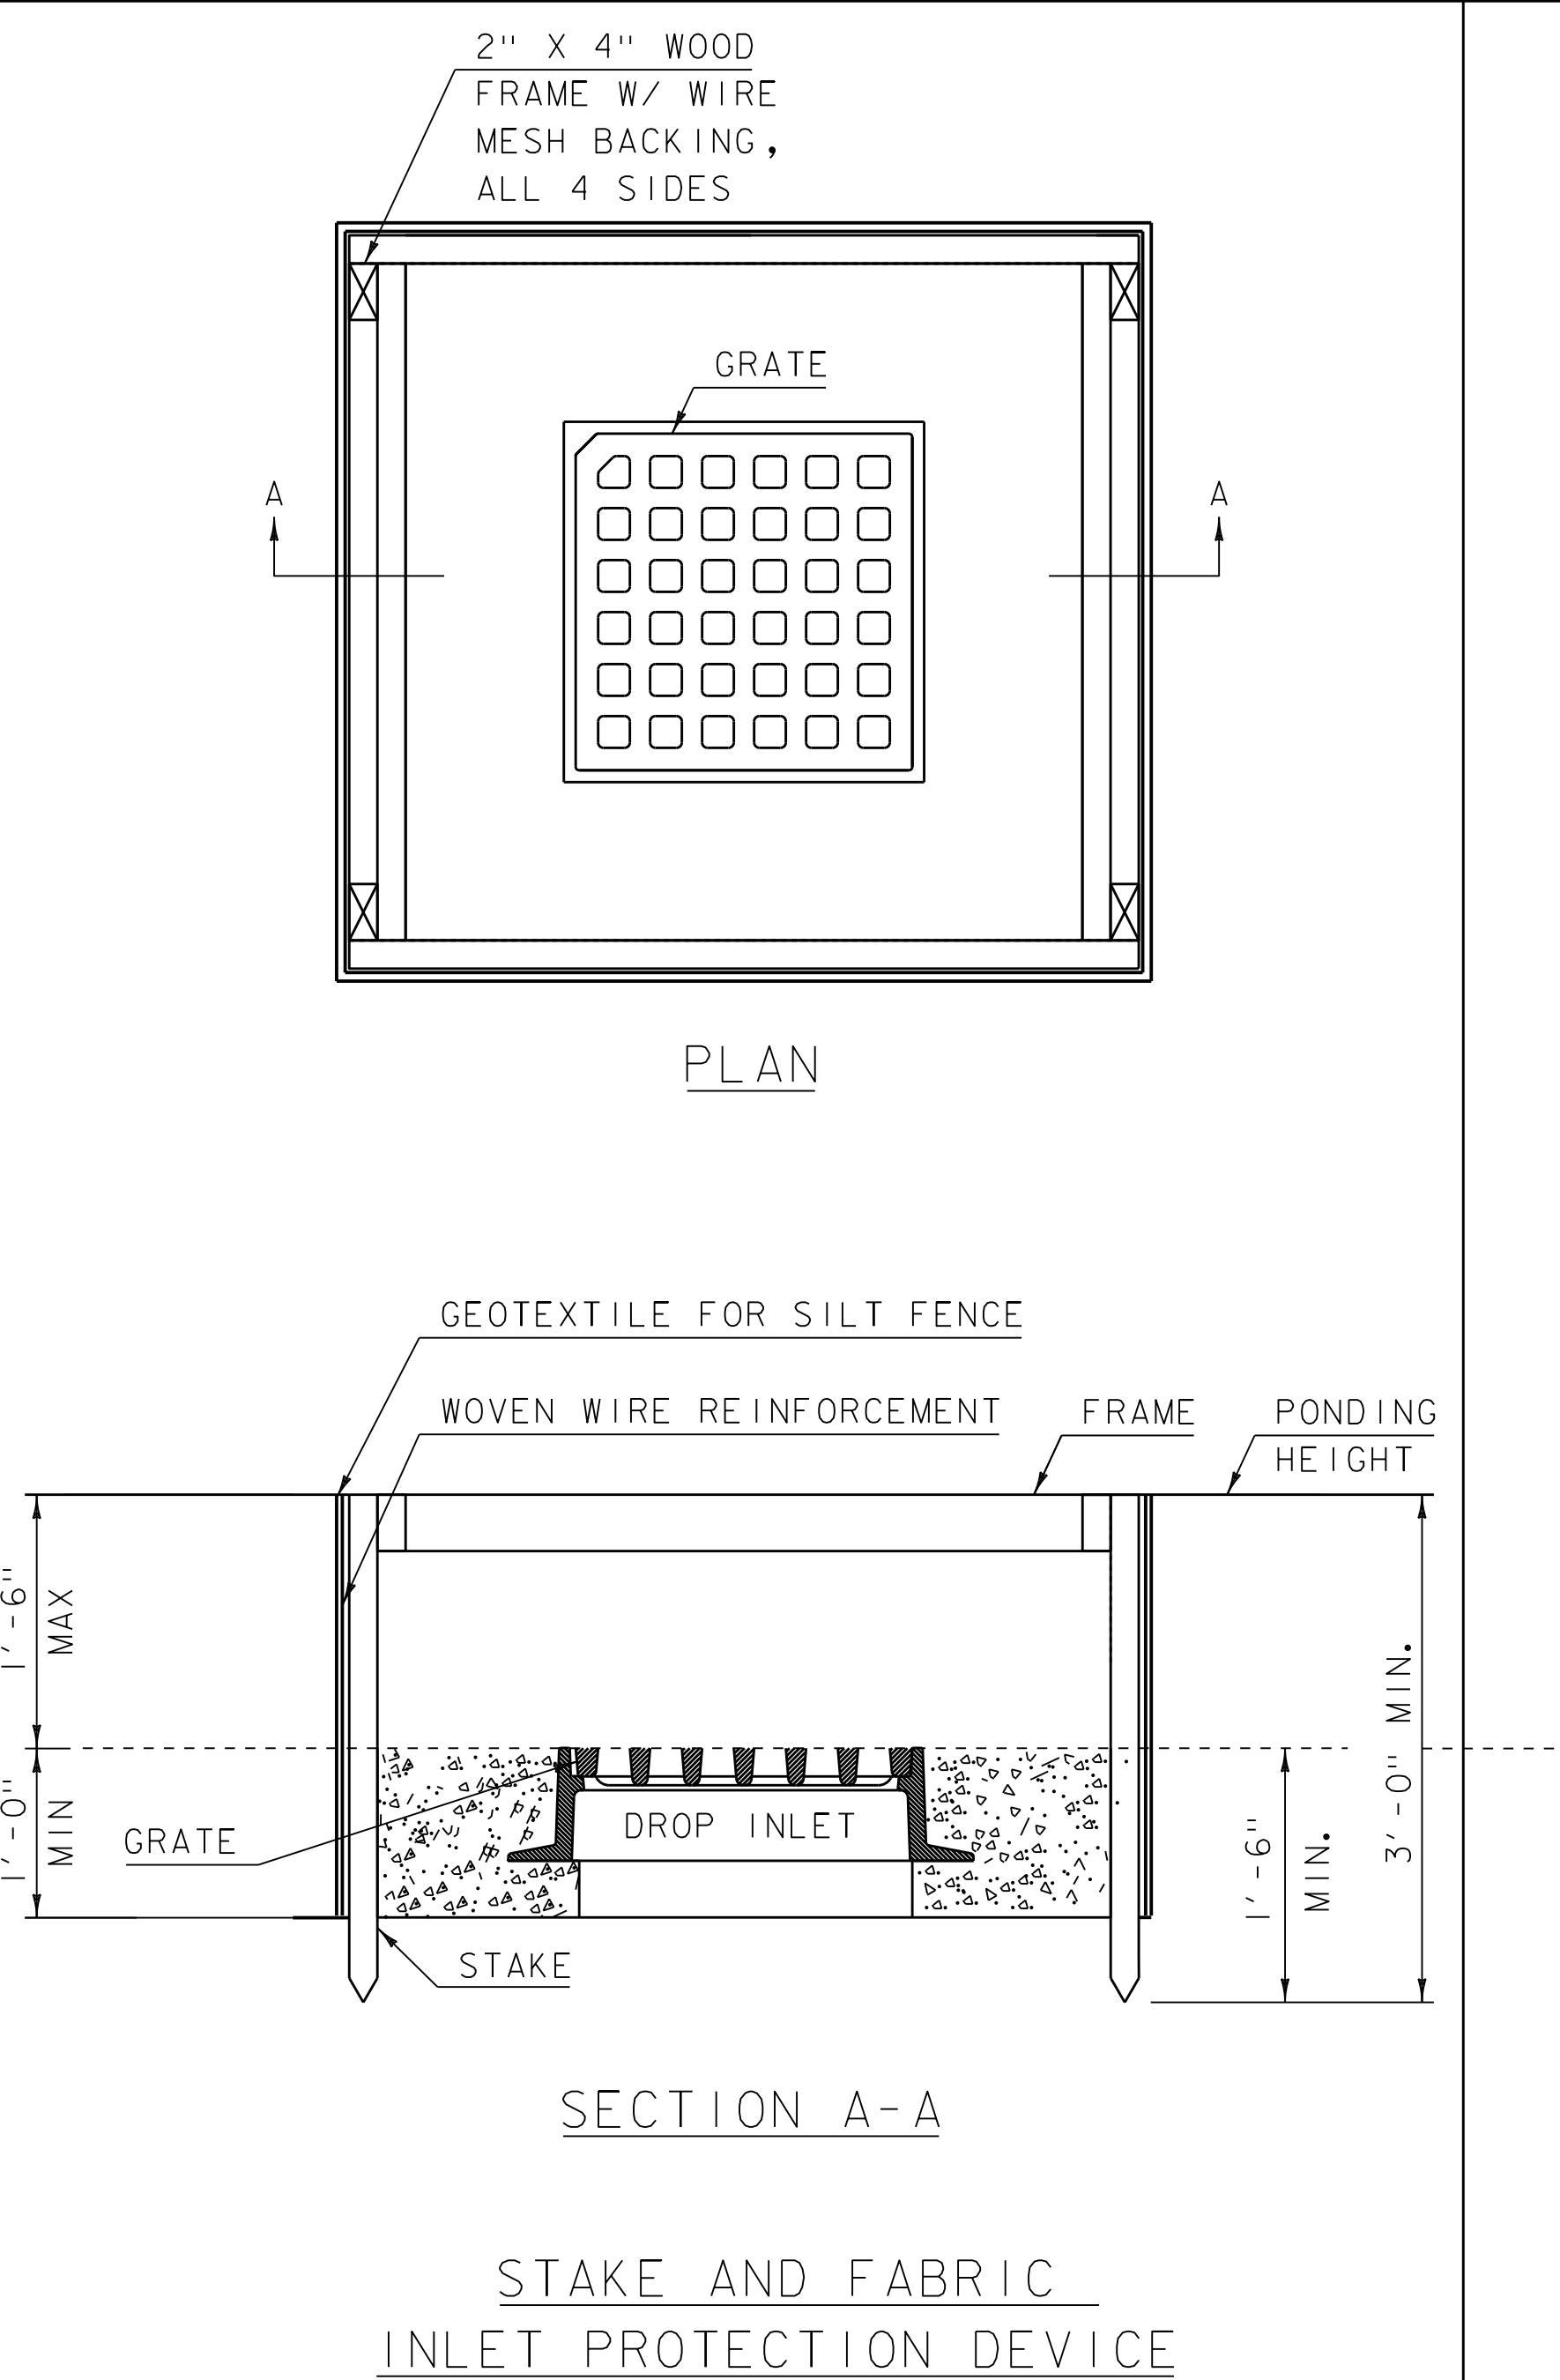


NOTES:

- STAKES AND FRAME SHALL BE STANDARD 2" X 4" LUMBER.
- STAKES SHALL BE SPACED AT A MAXIMUM OF FOUR FEET APART. FOR SIDES GREATER THAN FOUR FEET IN LENGTH, STAKES SHALL BE EQUALLY SPACED.
- BURLAP MAY BE USED FOR SHORT TERM APPLICATIONS.
- FABRIC SHALL BE ONE CONTINUOUS PIECE AND SHALL BE OVERLAPPED TO THE NEXT STAKE.
- FABRIC SHALL BE SECURELY FASTENED TO THE STAKES AND FRAME.

GENERAL NOTE:

- REFER TO "THE VERMONT STANDARDS & SPECIFICATIONS FOR EROSION PREVENTION & SEDIMENT CONTROL -2006-" FROM THE VT AGENCY OF NATURAL RESOURCES FOR ADDITIONAL GUIDANCE.

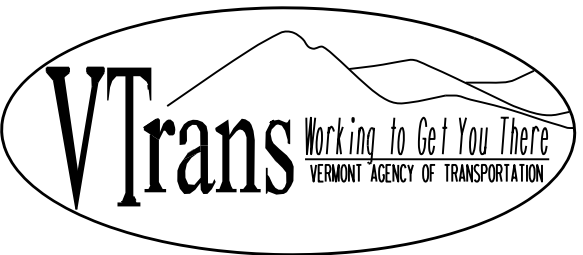

STANDARD
E-13