



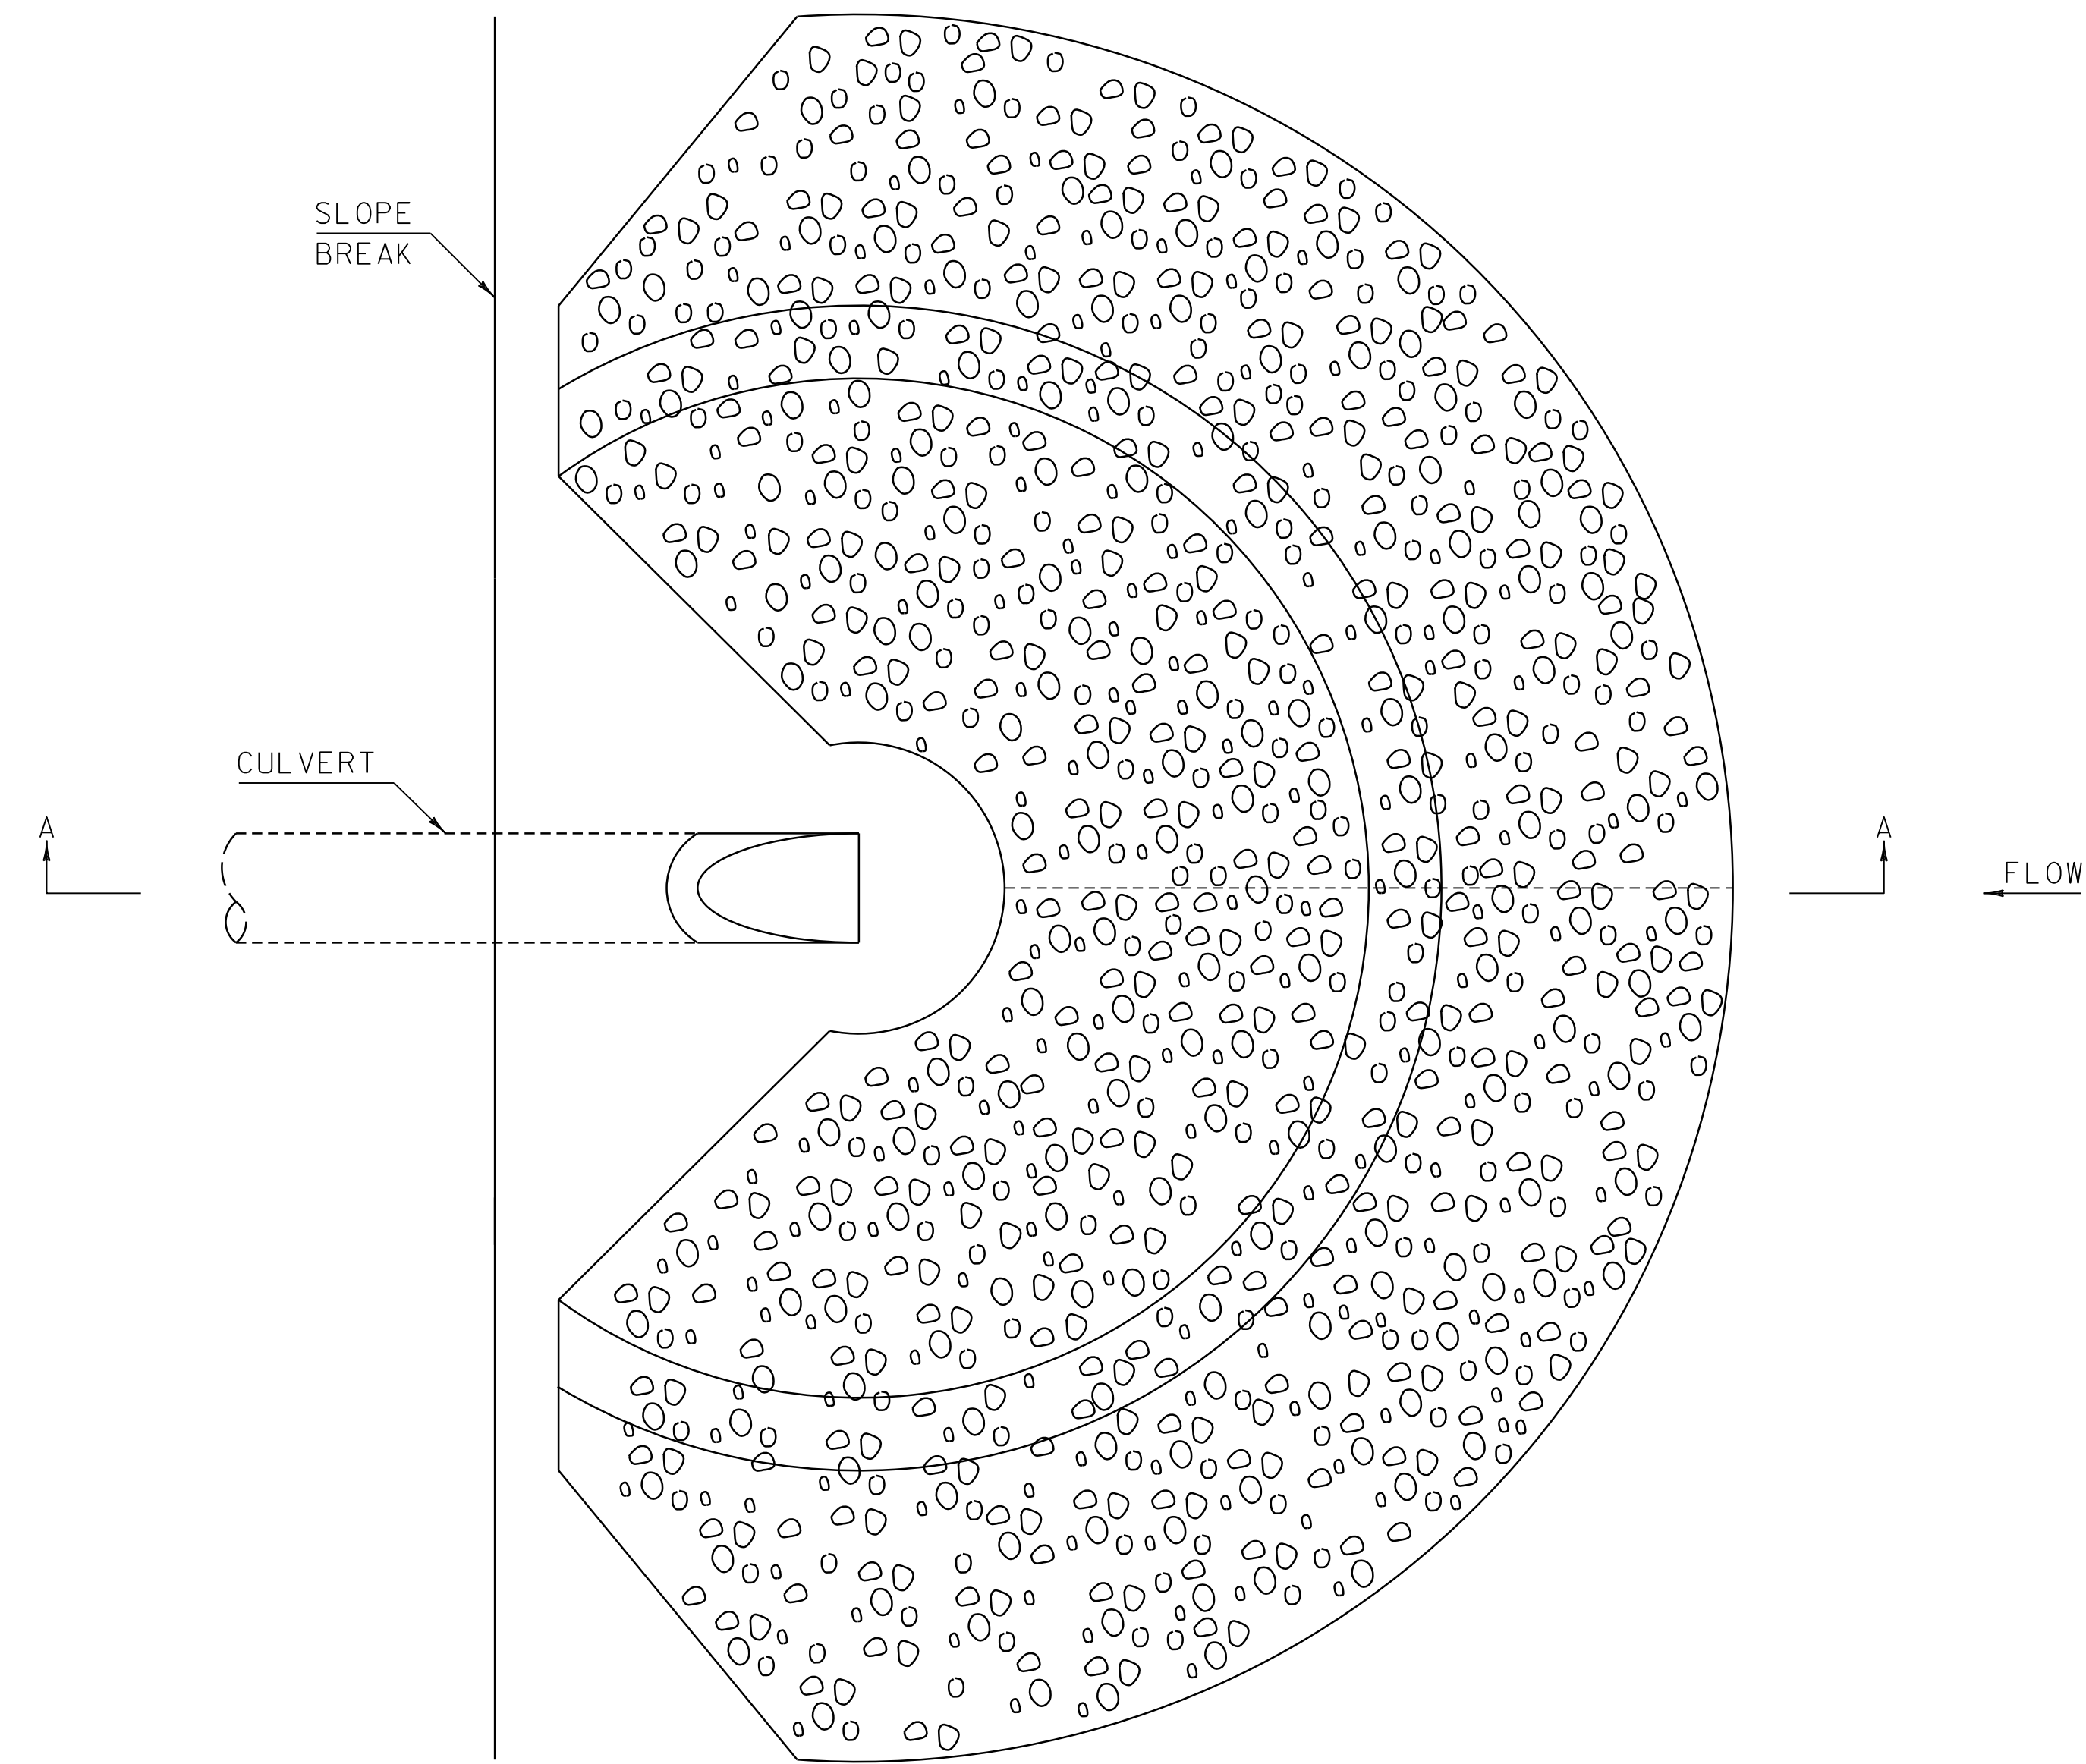

PIPE DIA.	
"D"	"R"
≤ 24"	7'
30"	8'

PLAN

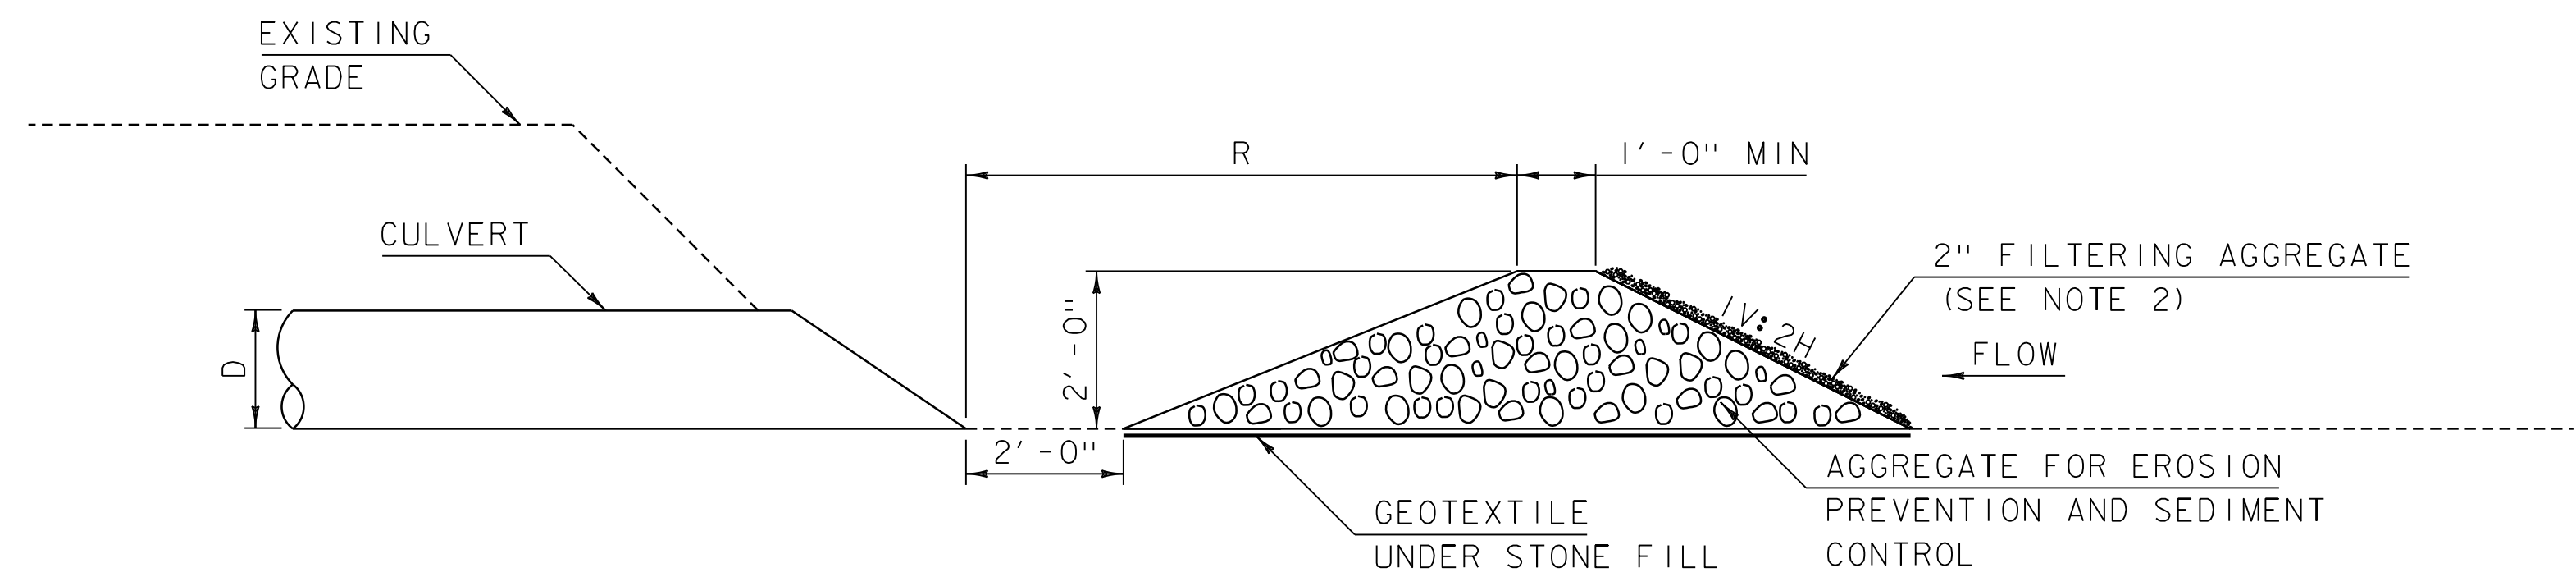

SECTION A-A

GENERAL NOTES:

1. GEOTEXTILE UNDER STONE FILL SHALL BE USED TO SEPARATE AGGREGATE FOR EROSION PREVENTION AND SEDIMENT CONTROL FROM THE EXISTING GROUND.
2. FILTERING AGGREGATE MAY BE ADDED AS NECESSARY.
3. FILTERING AGGREGATE SHALL MEET THE REQUIREMENTS OF SUBSECTION 704.02 AND TABLE 704.02C.
3. INDIVIDUAL CONSIDERATION SHALL BE GIVEN FOR PIPE DIAMETERS GREATER THAN 30".

REV.	DATE	DESCRIPTION
0	APR. 7, 2020	ORIGINAL APPROVAL
1	MAY 4, 2024	MATERIAL SPEC UPDATE
OTHER STANDARDS REQUIRED: NONE		

INLET PROTECTION DEVICE, TYPE III



STANDARD
E-14