
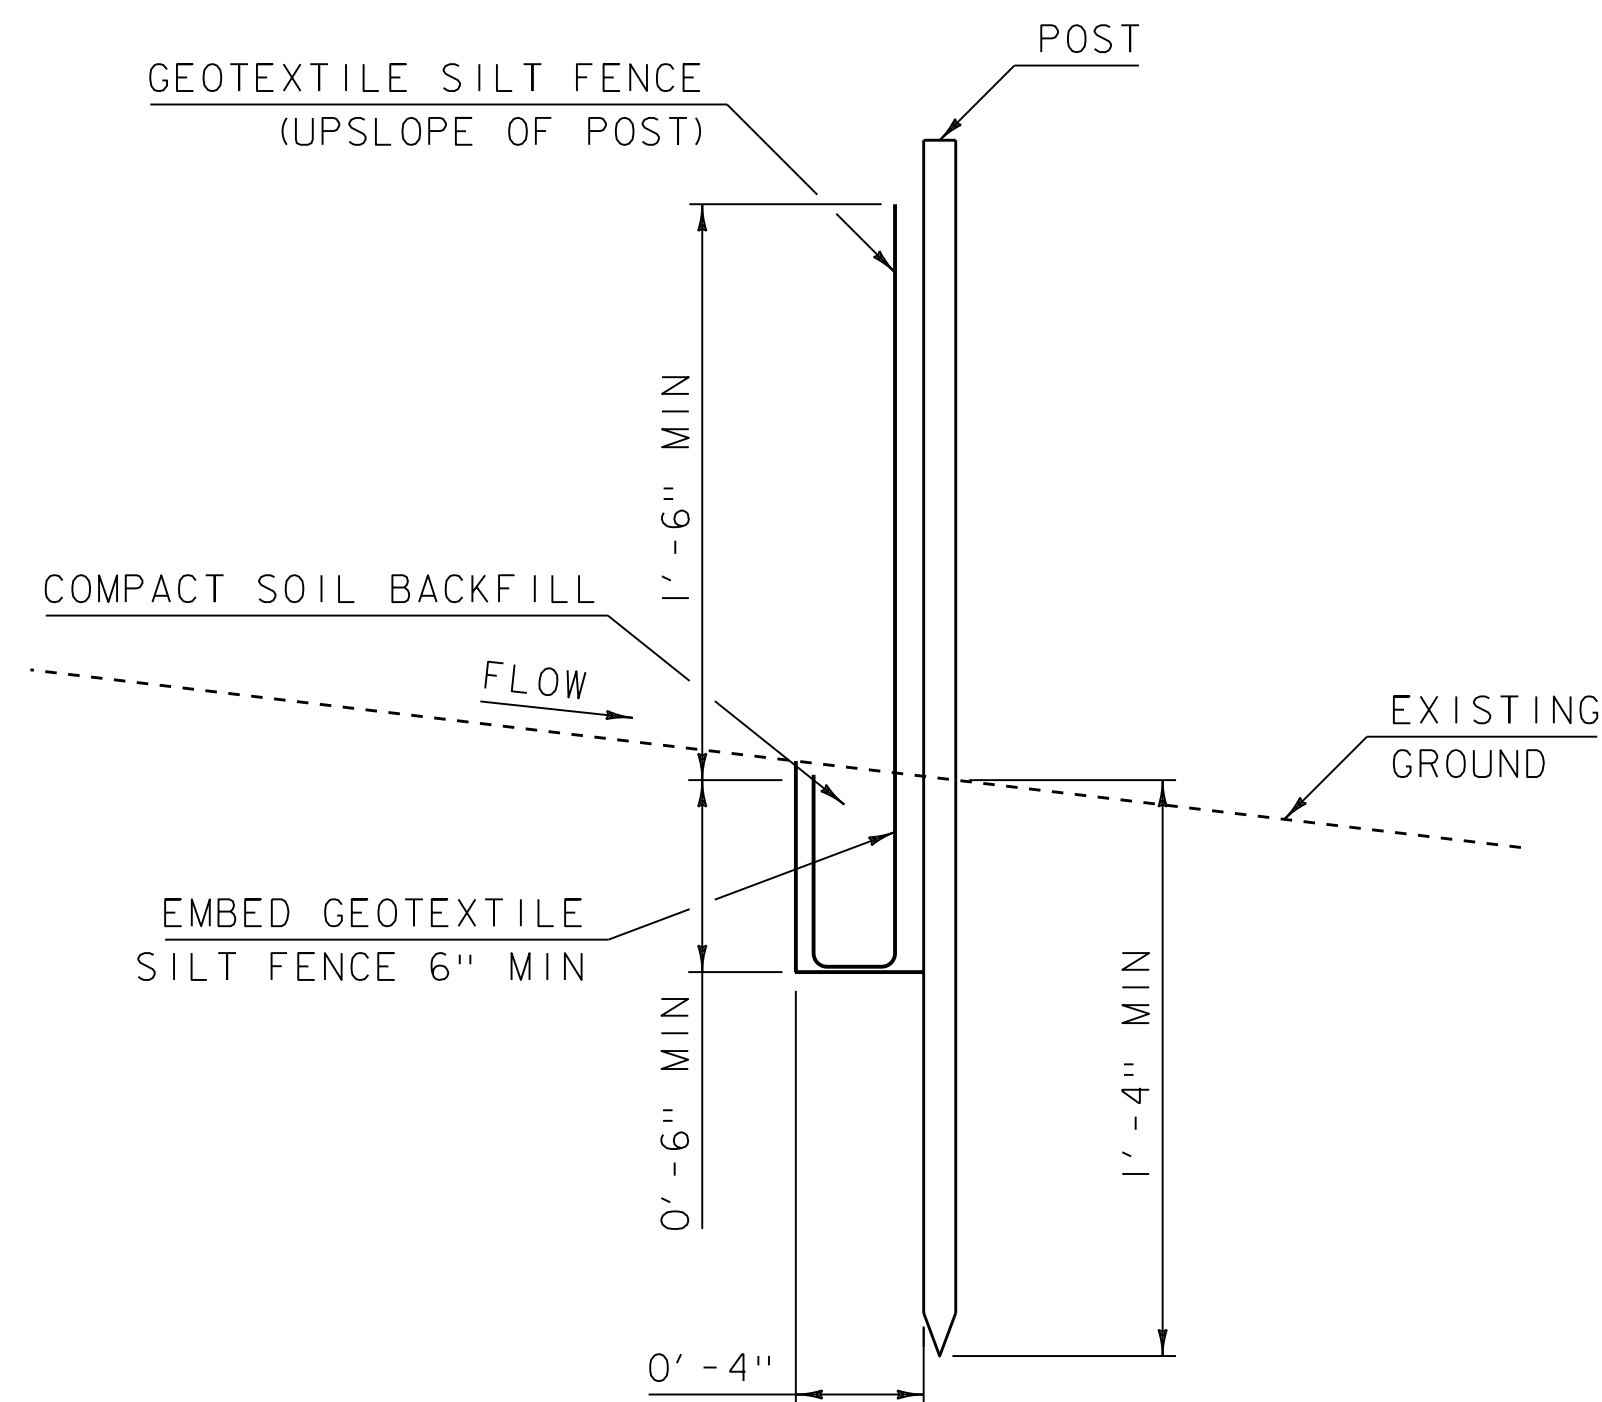



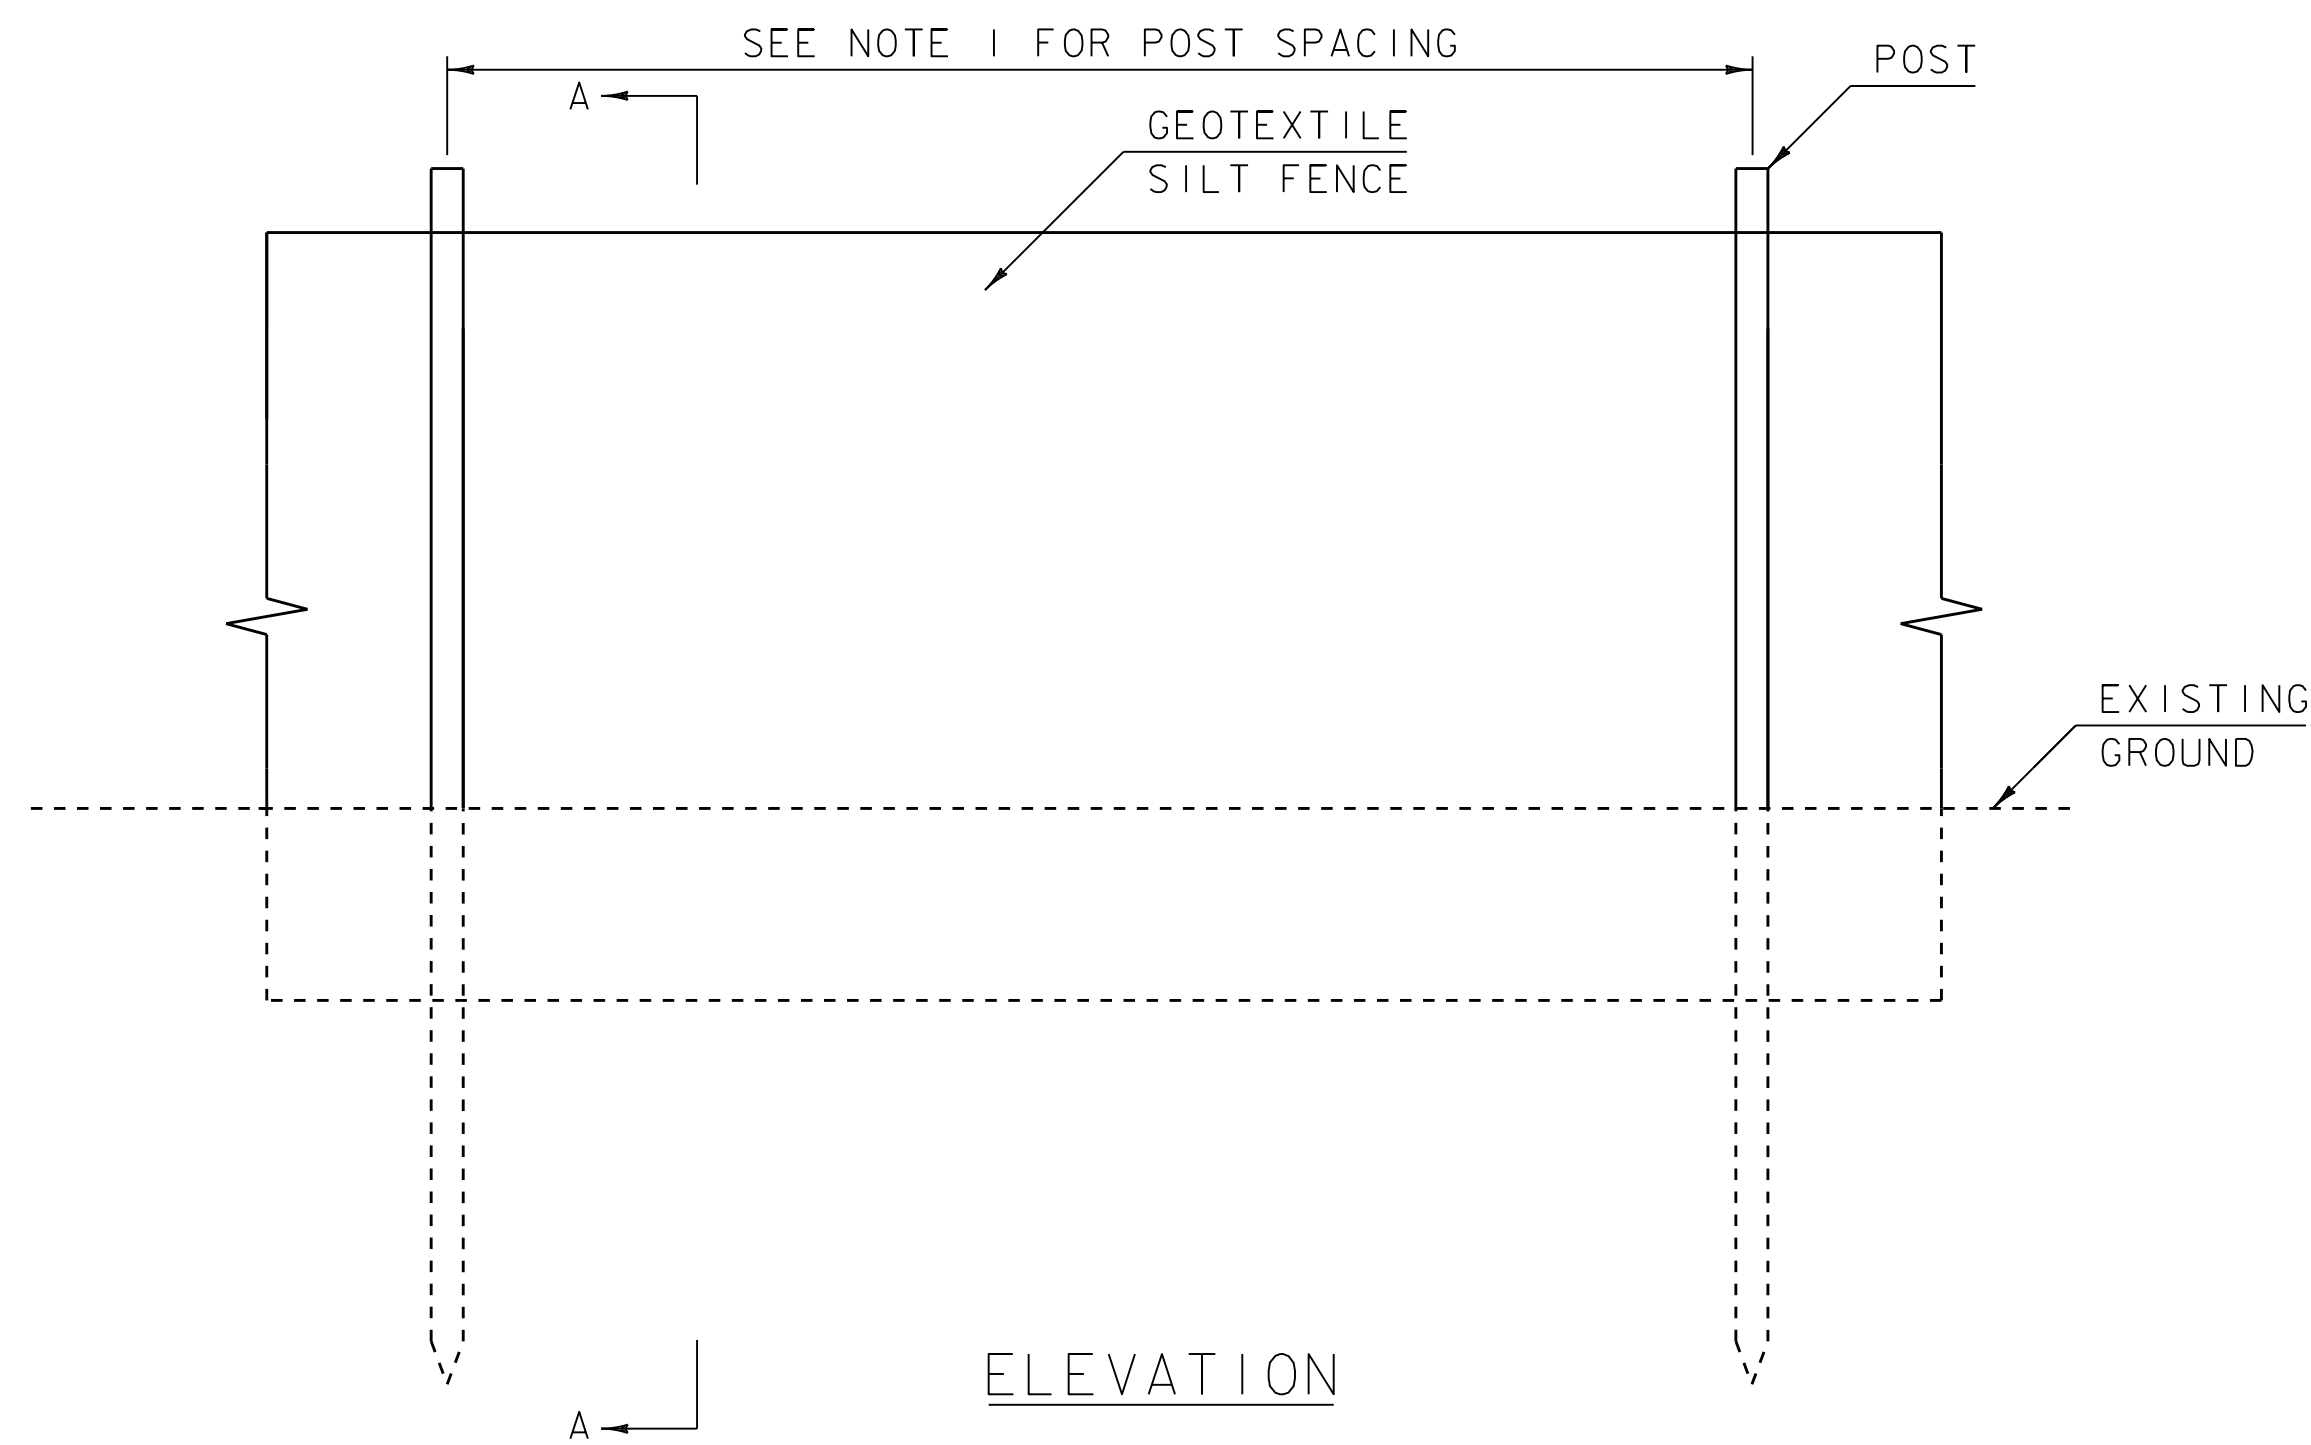


SECTION A-A

SILT FENCE, TYPE I

NOTE:

1. POST SPACING FOR SILT FENCE SHALL NOT EXCEED 4' WHEN ELONGATION IS GREATER THAN 50% AND SHALL NOT EXCEED 6' WHEN ELONGATION IS LESS THAN 50%.

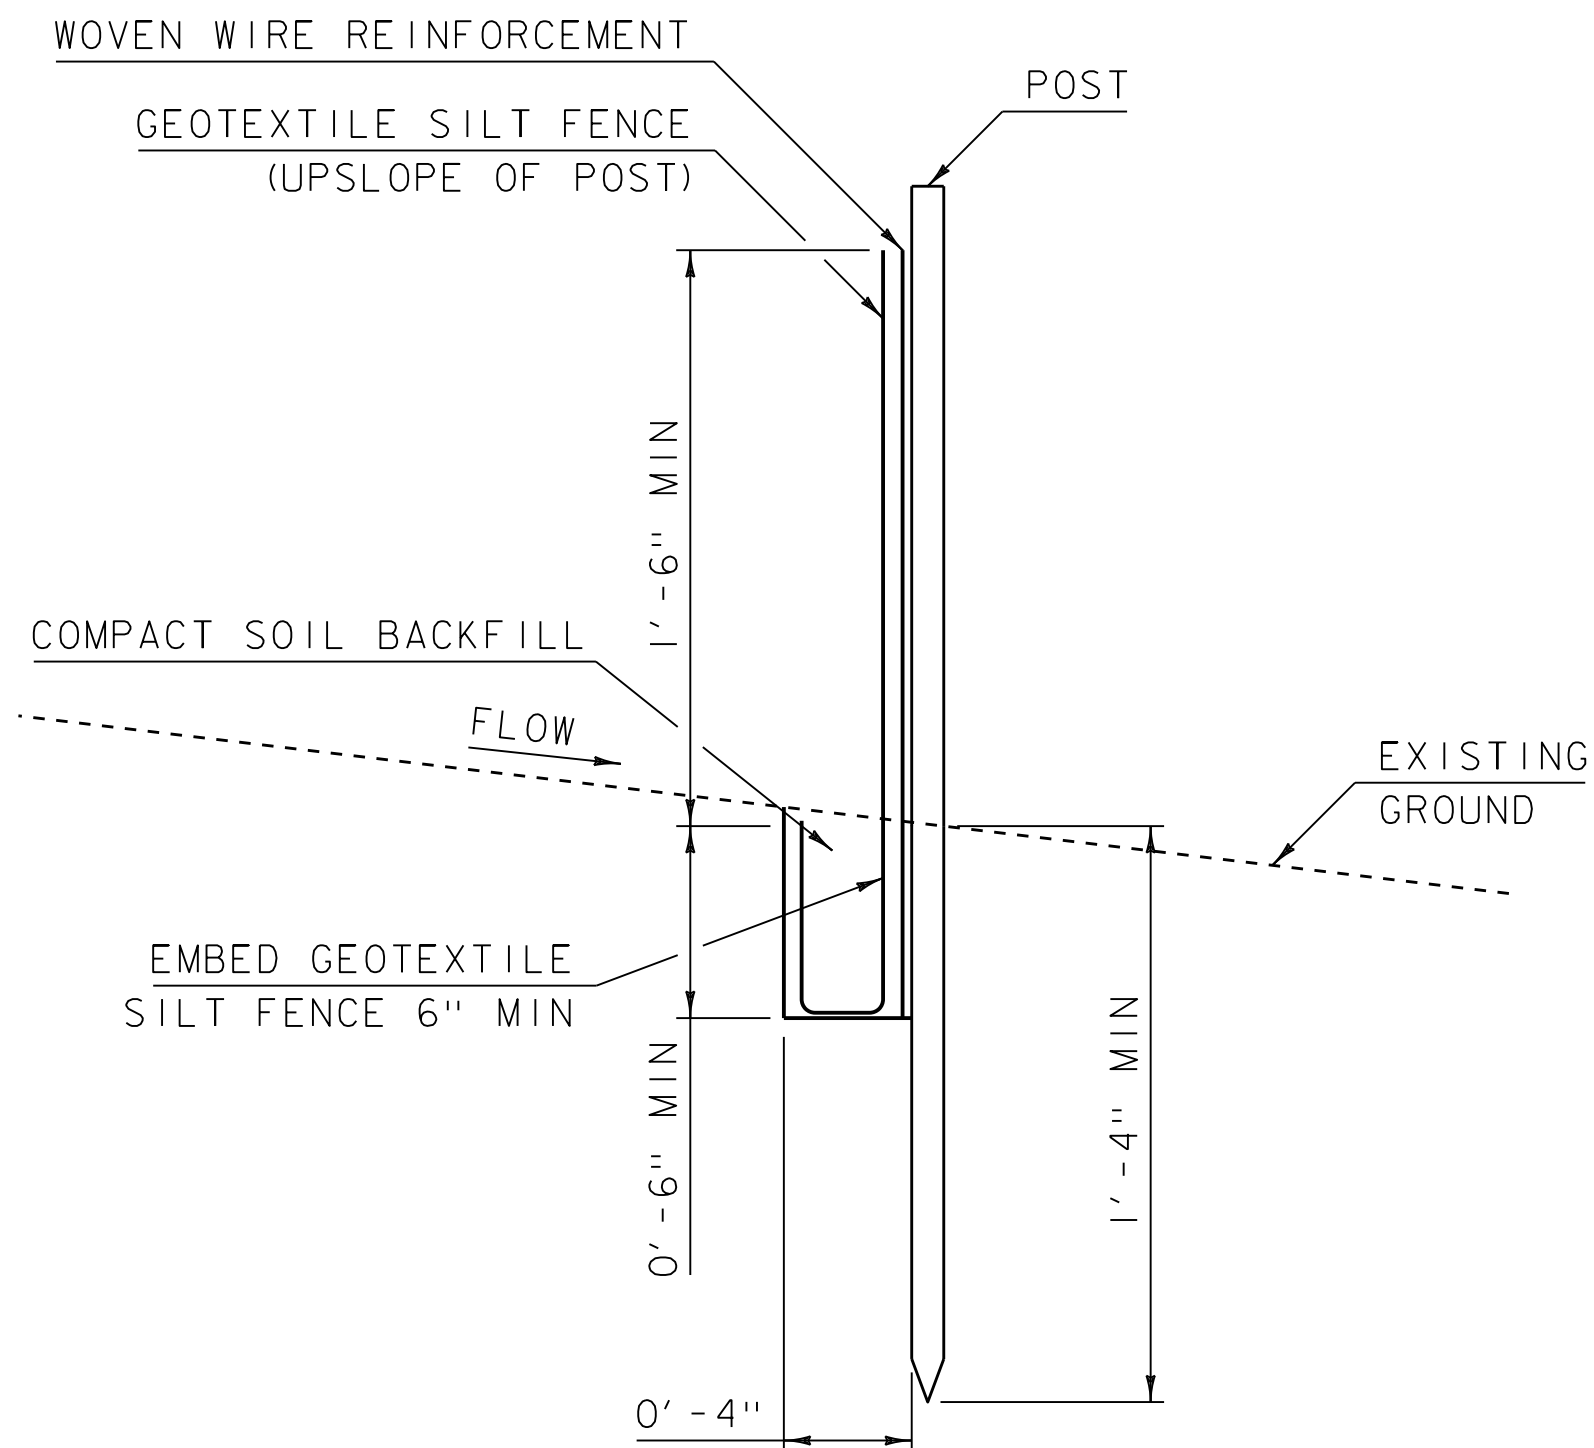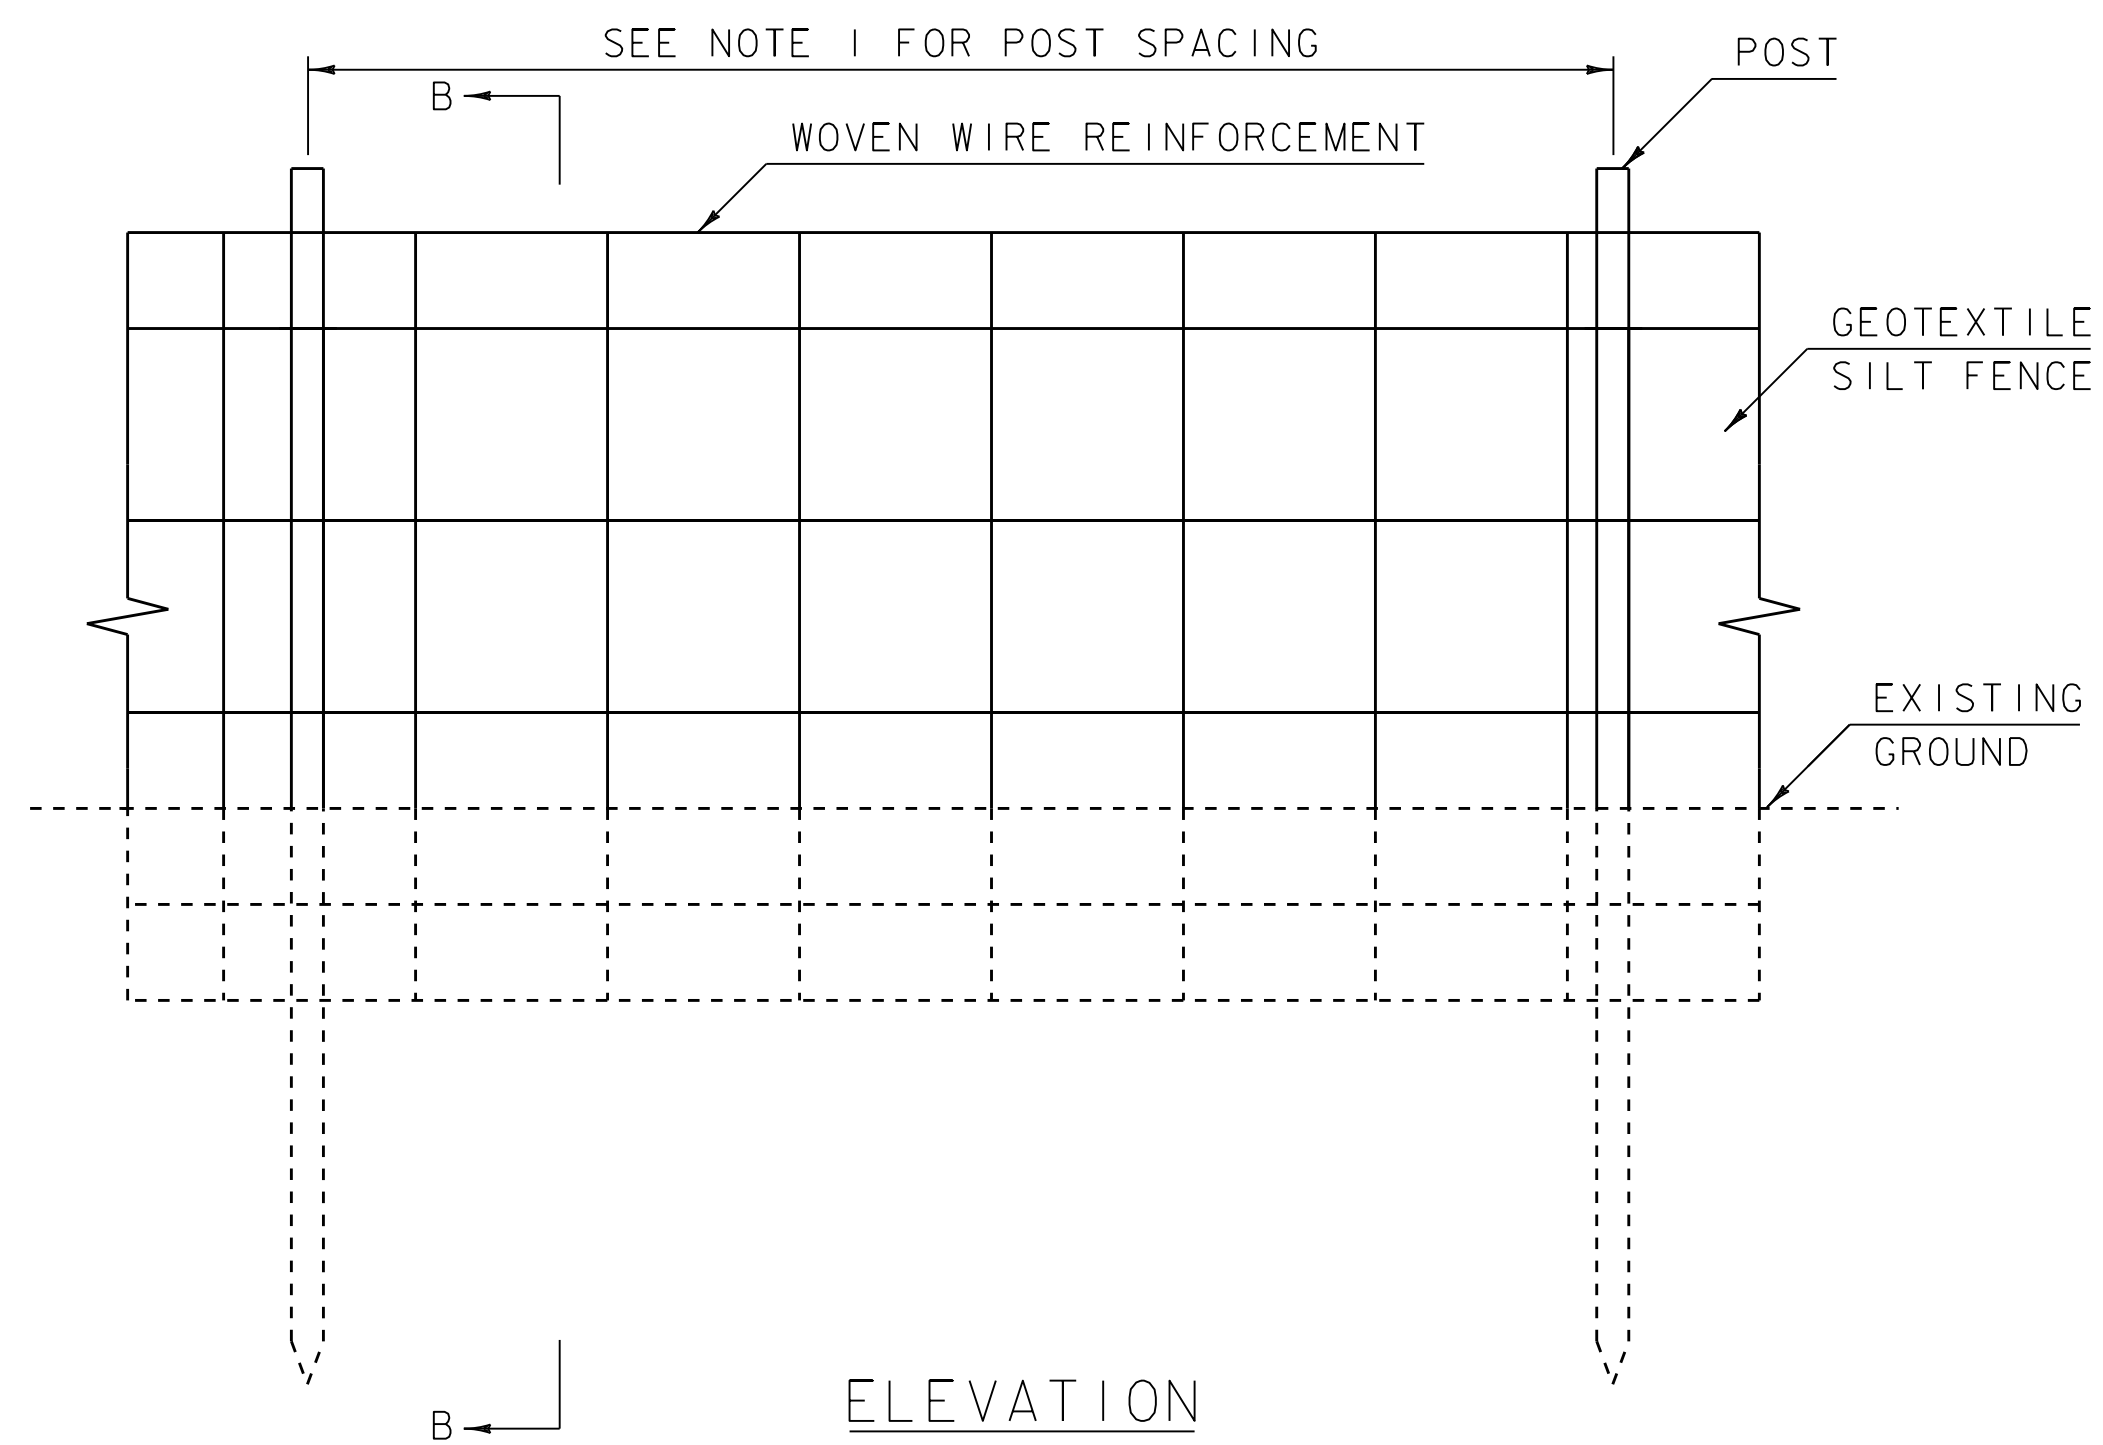


SECTION B-B

SILT FENCE, TYPE II

NOTES:

1. POST SPACING FOR SILT FENCE, WOVEN WIRE REINFORCED SHALL NOT EXCEED 10'.
2. WOVEN WIRE REINFORCEMENT IS TO BE FASTENED SECURELY TO FENCE POSTS WITH WIRE TIES. GEOTEXTILE FOR SILT FENCE IS TO BE FASTENED SECURELY TO WOVEN WIRE FENCE WITH TIES SPACED EVERY 24" AT TOP AND MID SECTION.

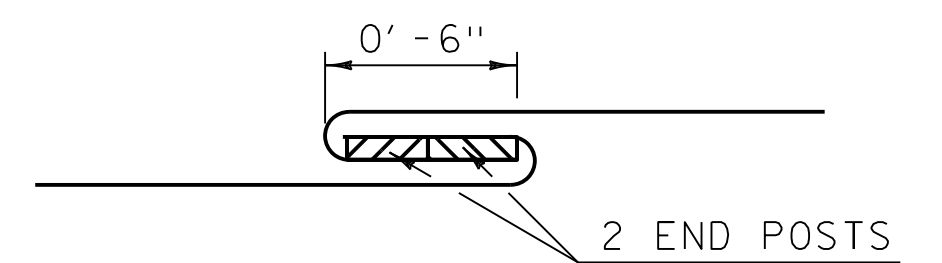

GEOTEXTILE FOR SILT FENCE
OVER LAP DETAIL

GENERAL NOTES:

1. REFER TO "THE VERMONT STANDARDS & SPECIFICATIONS FOR EROSION PREVENTION & SEDIMENT CONTROL -2006-" FROM THE VT AGENCY OF NATURAL RESOURCES FOR ADDITIONAL GUIDANCE.
2. TAMP SOIL BACKFILL FOR SECTION OF EMBEDDED GEOTEXTILE.

REV.	DATE	DESCRIPTION
0	APR. 7, 2020	ORIGINAL APPROVAL
OTHER STANDARDS REQUIRED: NONE		

SILT FENCE



STANDARD
E-15