



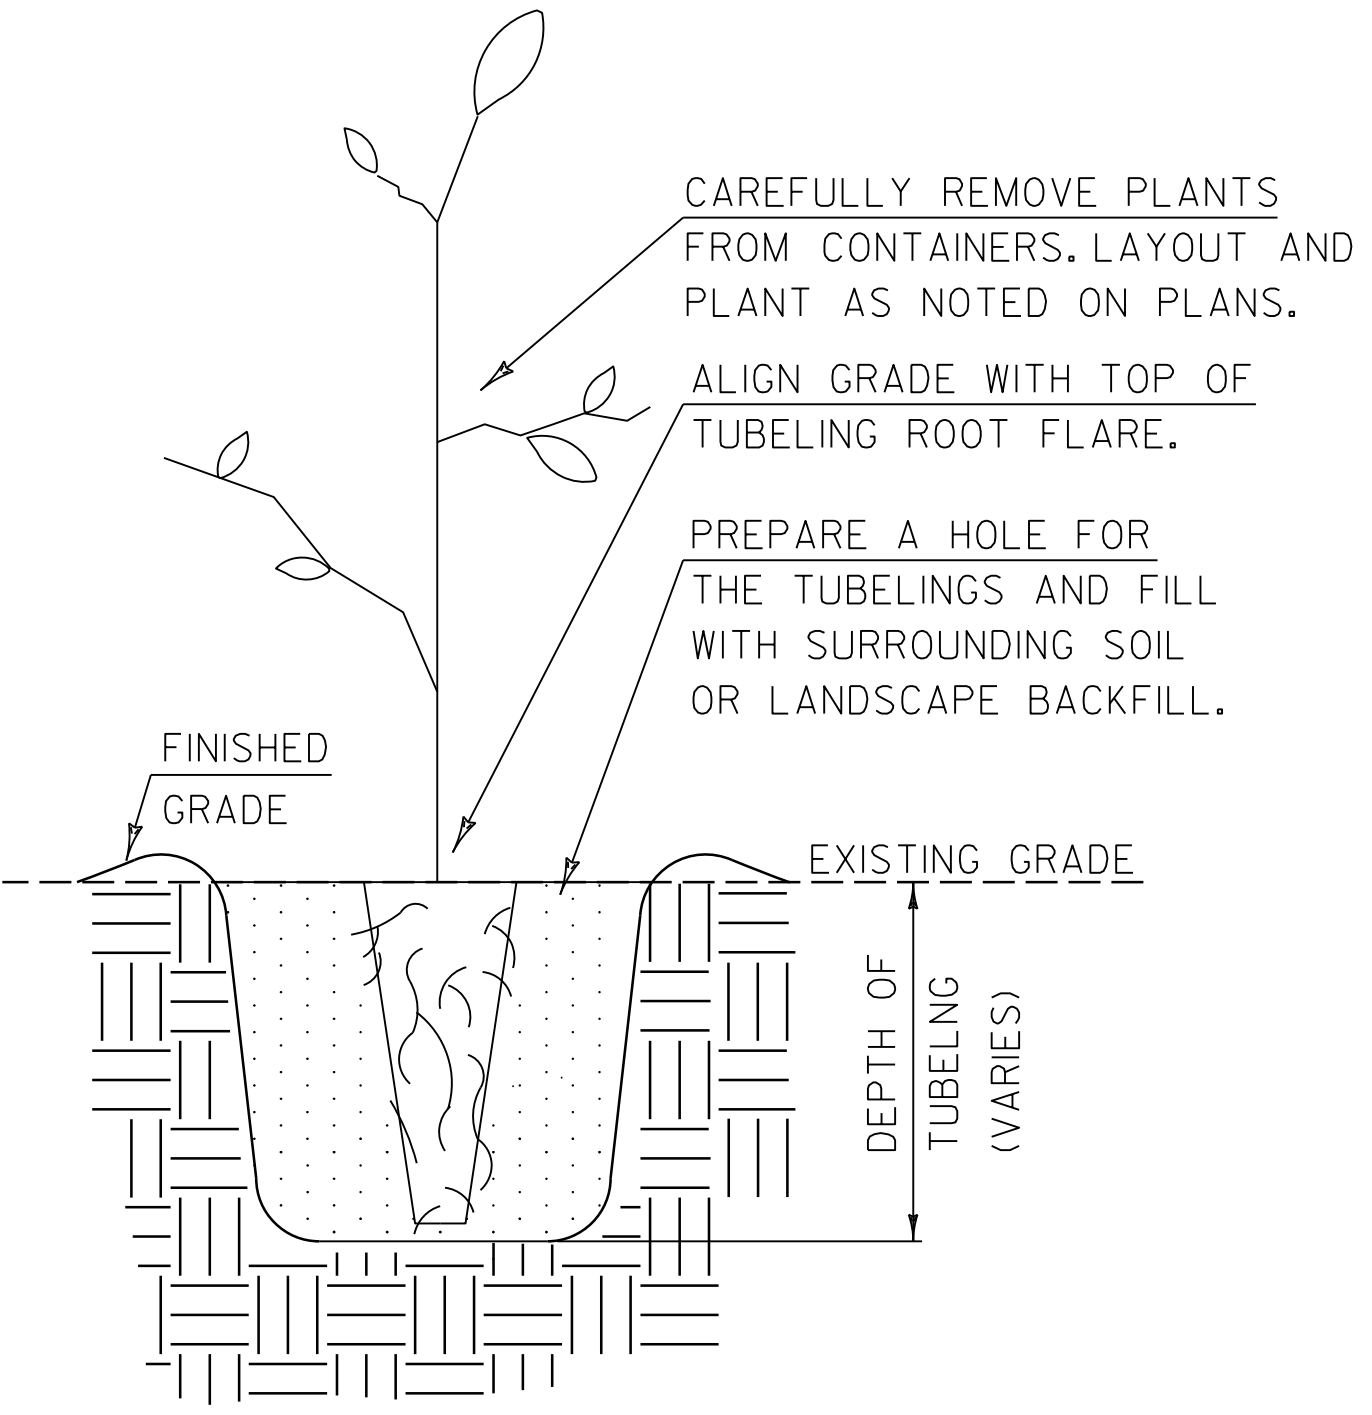

TUBELING PLANTING DETAIL

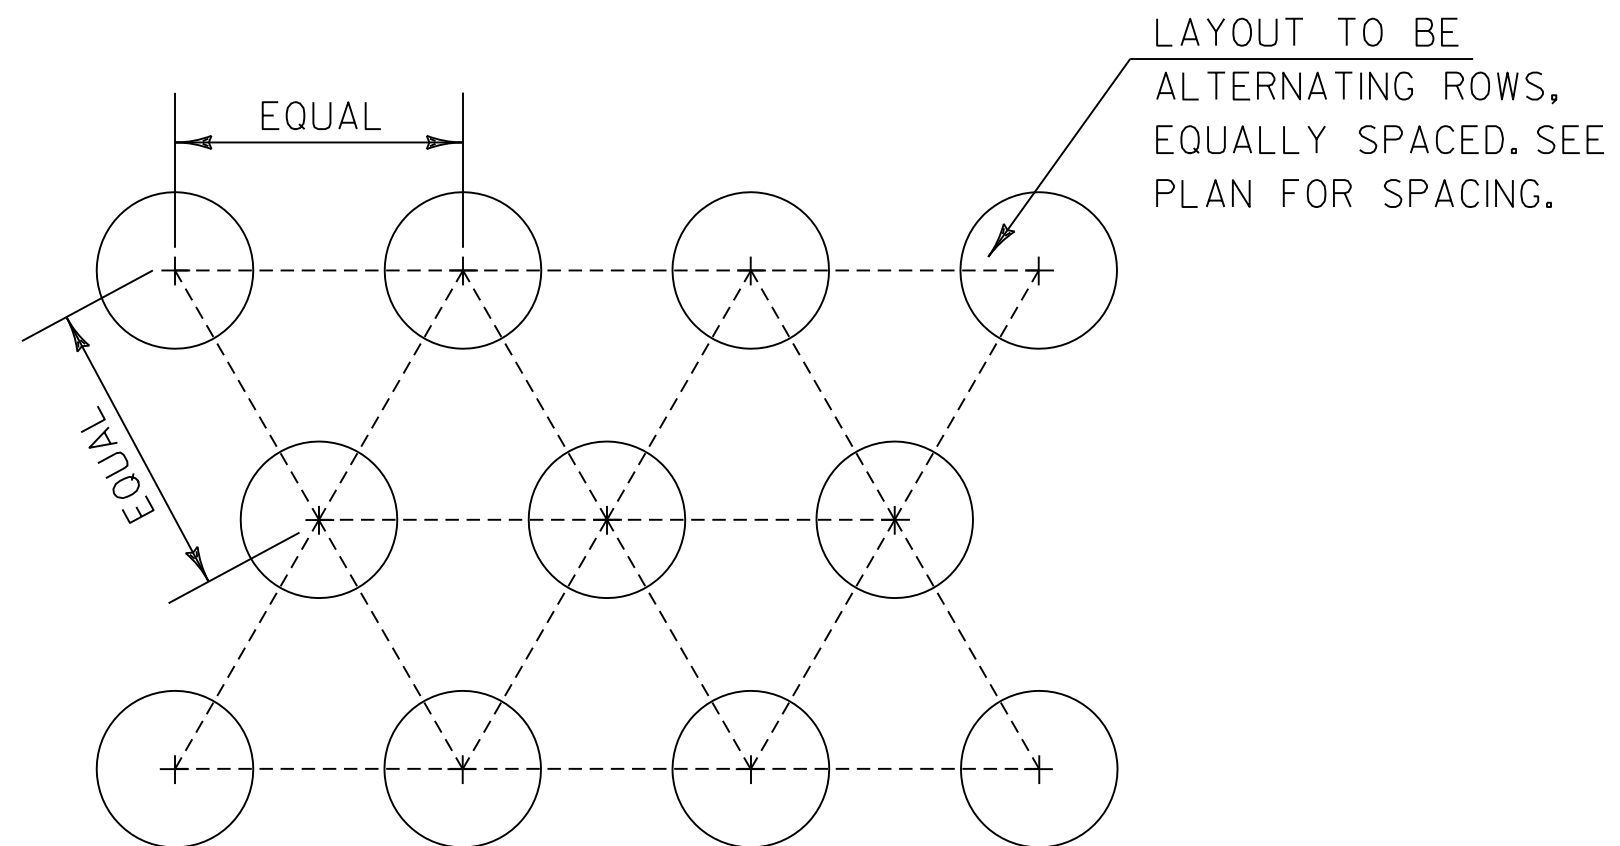

PLANT LAYOUT

GENERAL NOTES:

1. TUBELINGS ARE TREE AND SHRUB SEEDLINGS WITH ROOTS THAT ARE GROWN IN SMALL TUBES. TUBELINGS ARE AN INEXPENSIVE AND EFFICIENT WAY TO REVEGETATE SLOPES AND RIPARIAN AREAS.
2. SPECIES AVAILABILITY VARIES BY YEAR, AND RESERVING PLANT MATERIAL WELL IN ADVANCE OF PLANT INSTALLATION IS STRONGLY ADVISED.
3. IF PLANT SPECIES SUBSTITUTIONS ARE REQUIRED, THEY MUST BE APPROVED BY THE RESIDENT ENGINEER AND VTRANS LANDSCAPE ARCHITECT PRIOR TO DELIVERY.
4. IF PLANT MATERIAL IS DAMAGED AND NOT IN VIABLE CONDITION IT SHALL BE REPLACED BY THE CONTRACTOR AS DIRECTED BY THE ENGINEER.
5. ALL CONTAINERS, NURSERY TAGS, STRING, WIRE OR SURVEYORS TAPE SHALL BE REMOVED AT THE TIME OF PLANTING.

REV.	DATE	DESCRIPTION
0	JULY 22, 2026	ORIGINAL APPROVAL
OTHER STANDARDS REQUIRED: NONE		
APPROVALS ON FILE WITH VTRANS STANDARD DRAWING COMMITTEE		

TUBELING PLANTING DETAIL

