


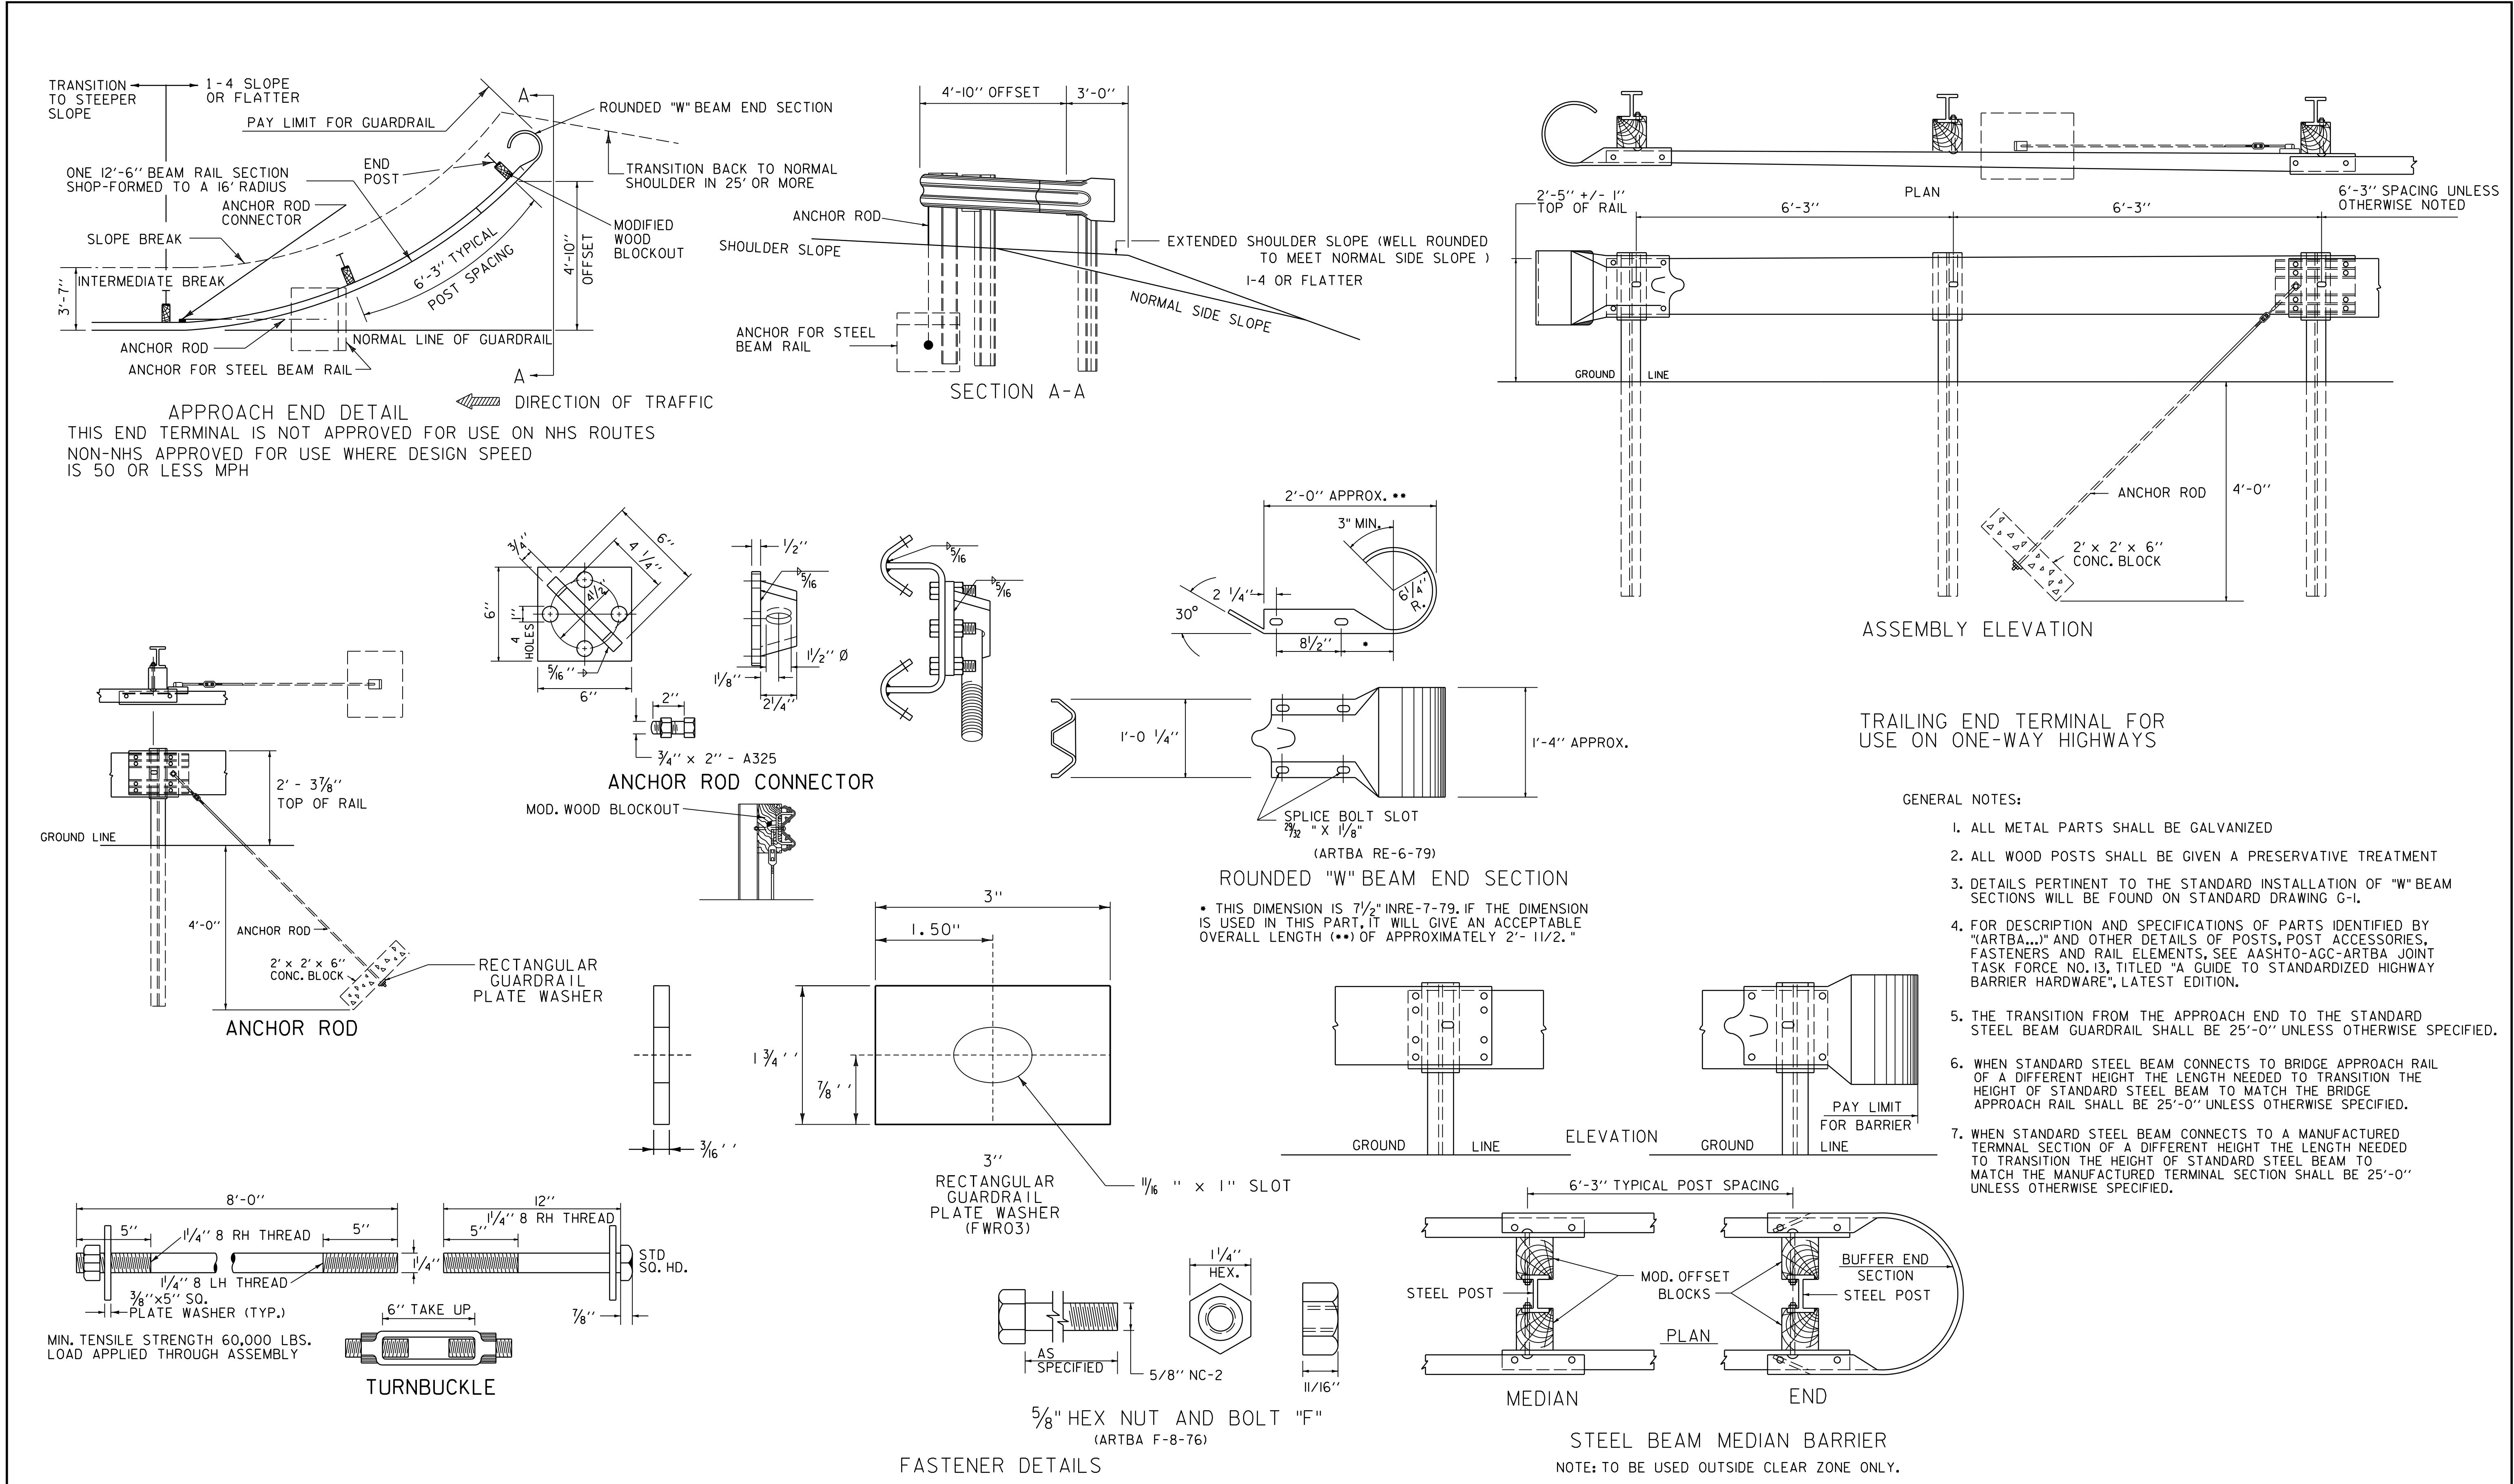

REV.	DATE	DESCRIPTION
2	JAN. 3, 2000	UPDATED TO REFLECT METRIC STD. CHANGES
3	FEB. 10, 2014	UPDATED TO REFLECT GUARDRAILS HEIGHT OF 29": AS NOTED IN FHWA LETTER 5/17/2000
4	MAR. 10, 2017	UPDATED WASHER DETAILS
5	JUN. 24, 2025	NHS NOTE UPDATE
OTHER STANDARDS REQUIRED: G-1		
APPROVALS ON FILE WITH VTRANS STANDARD DRAWING COMMITTEE		

STEEL BEAM GUARDRAIL END TERMINALS

ANCHOR FOR STEEL BEAM GUARDRAIL

STEEL BEAM MEDIAN BARRIER



STANDARD
G-1D