


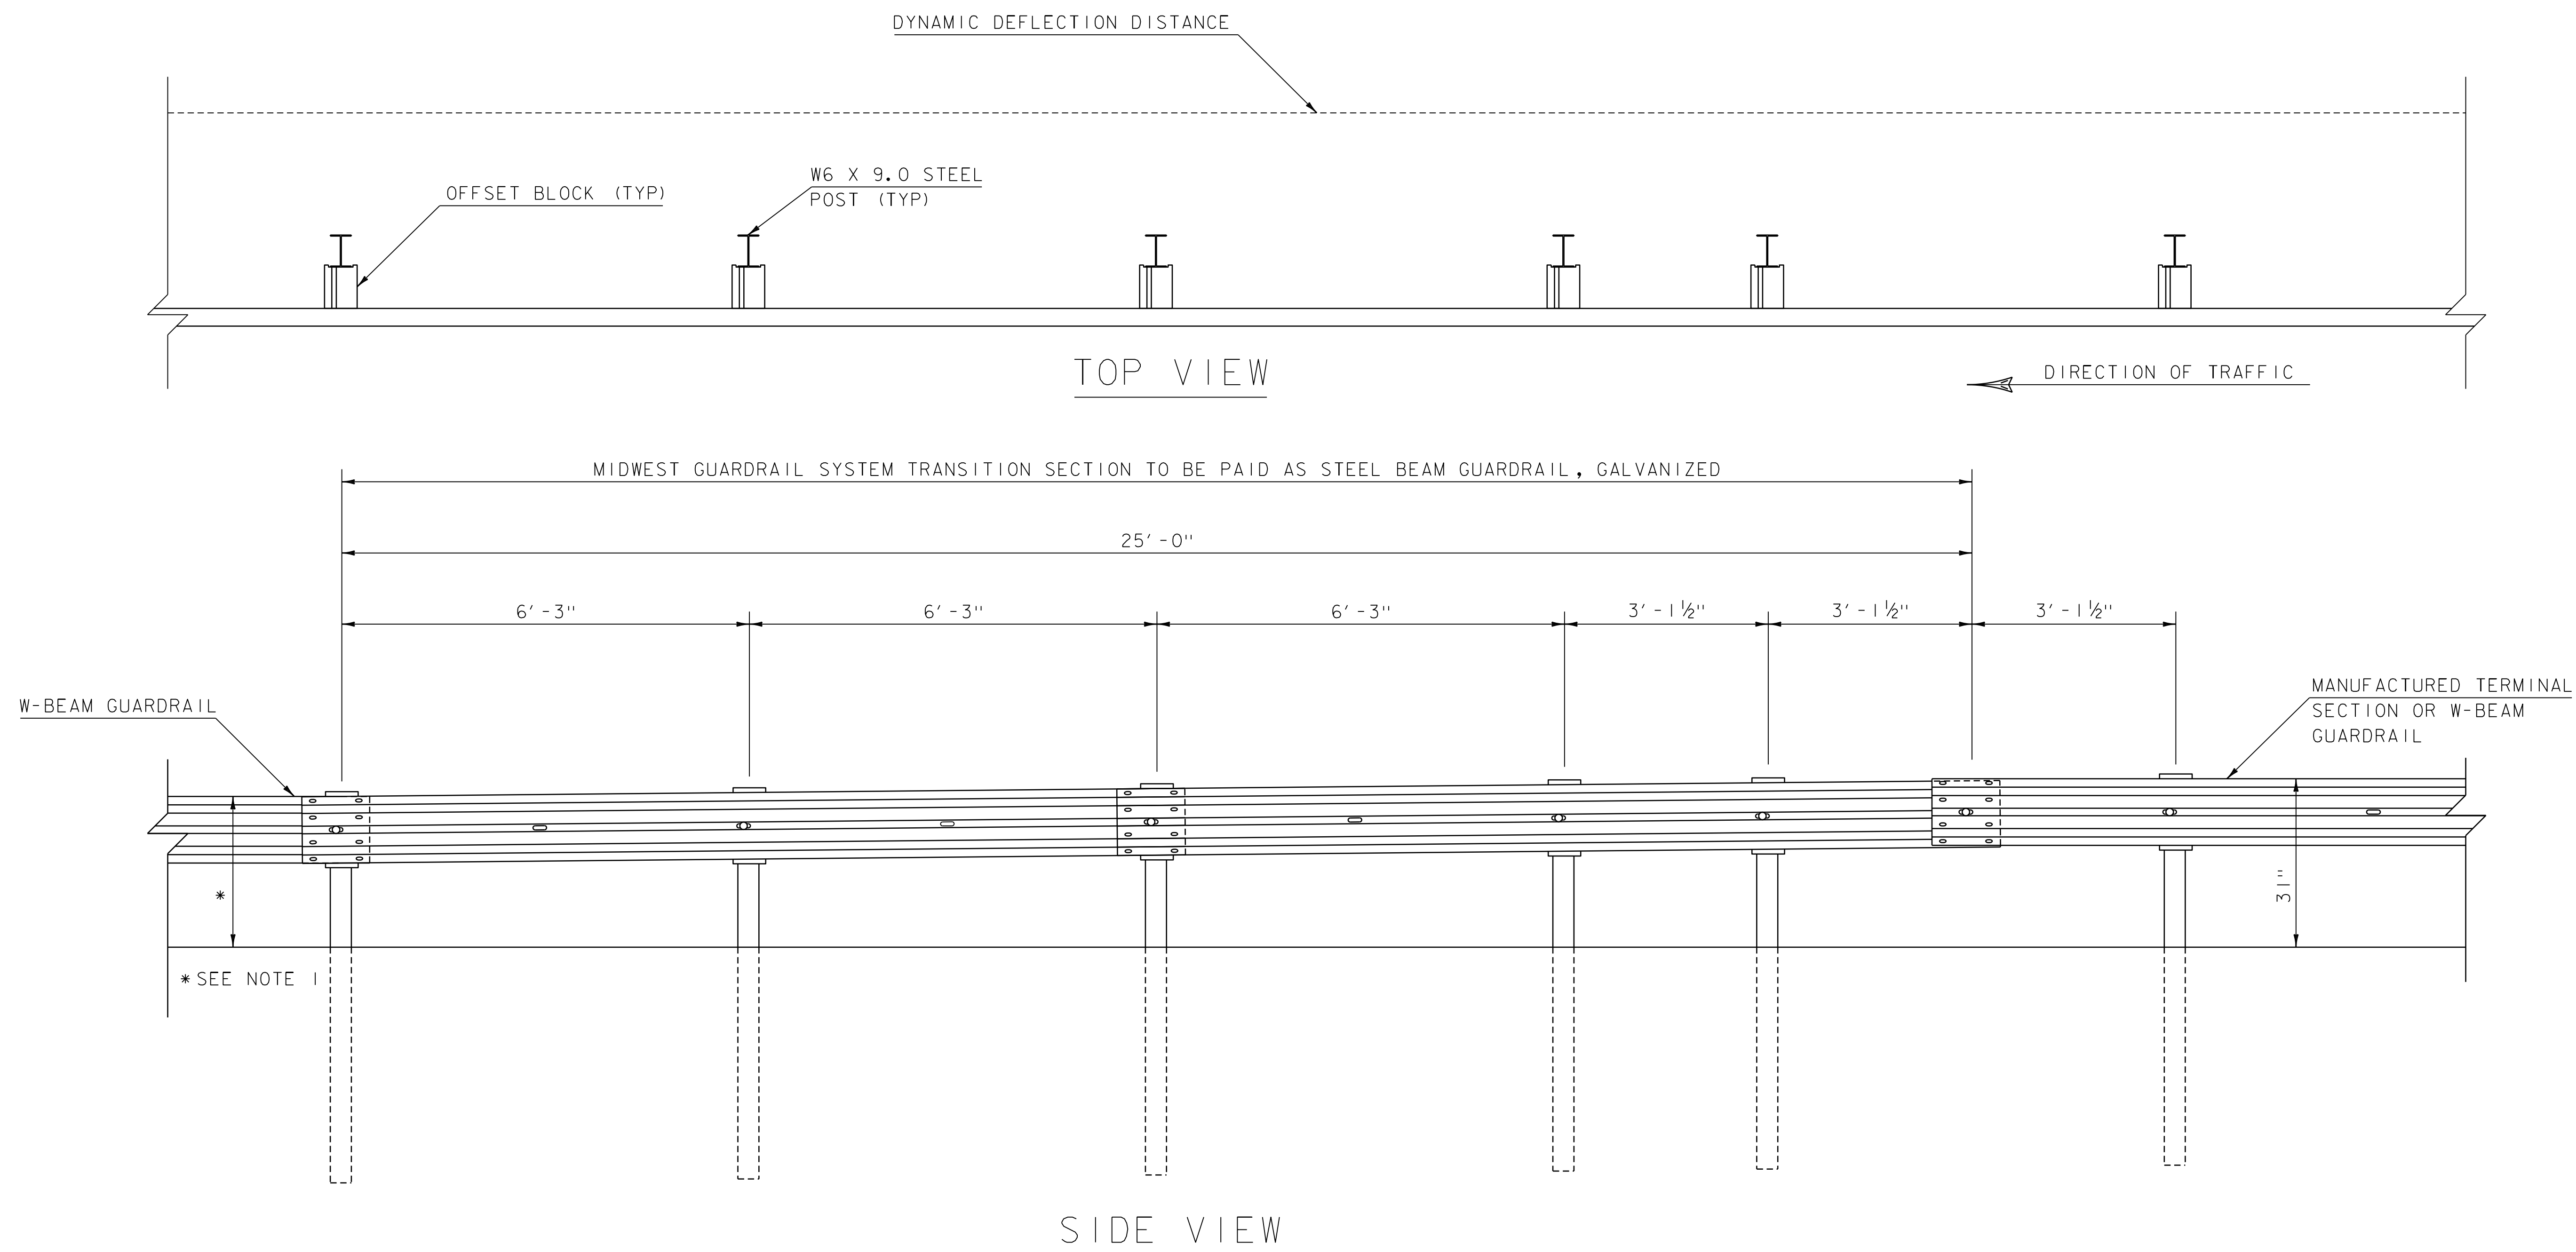

GENERAL NOTES

1. THE HEIGHT OF RAIL AT THE END OF THIS TRANSITION SHALL MATCH THE DESIGN FOR THE APPLICABLE GUARDRAIL SYSTEM.
2. TRANSITIONS FROM 31 INCH HIGH MIDWEST GUARDRAIL SYSTEM TO OTHER RAIL SYSTEMS SHALL BE ACCOMPLISHED WITH 2 STANDARD 12½ FOOT SECTIONS OF W-BEAM RAIL.
3. POSTS, BLOCKOUTS AND SPLICES SHALL BE IN ACCORDANCE WITH STANDARD G-20 AND G-21 AND LOCATED AS SHOWN IN THE DETAILS ABOVE.
4. STANDARD 6 FOOT POSTS SHALL BE USED UNLESS OTHERWISE NOTED ON PLANS OR IT IS DETERMINED IN THE FIELD THAT ADEQUATE BACKING DOES NOT EXIST.

REV.	DATE	DESCRIPTION
0	JULY 22, 2026	ORIGINAL APPROVAL
OTHER STANDARDS REQUIRED: G-20, G-21		
APPROVALS ON FILE WITH VTRANS STANDARD DRAWING COMMITTEE		

MIDWEST GUARDRAIL SYSTEM (MGS)
TRANSITION SECTION



STANDARD
G - 25