
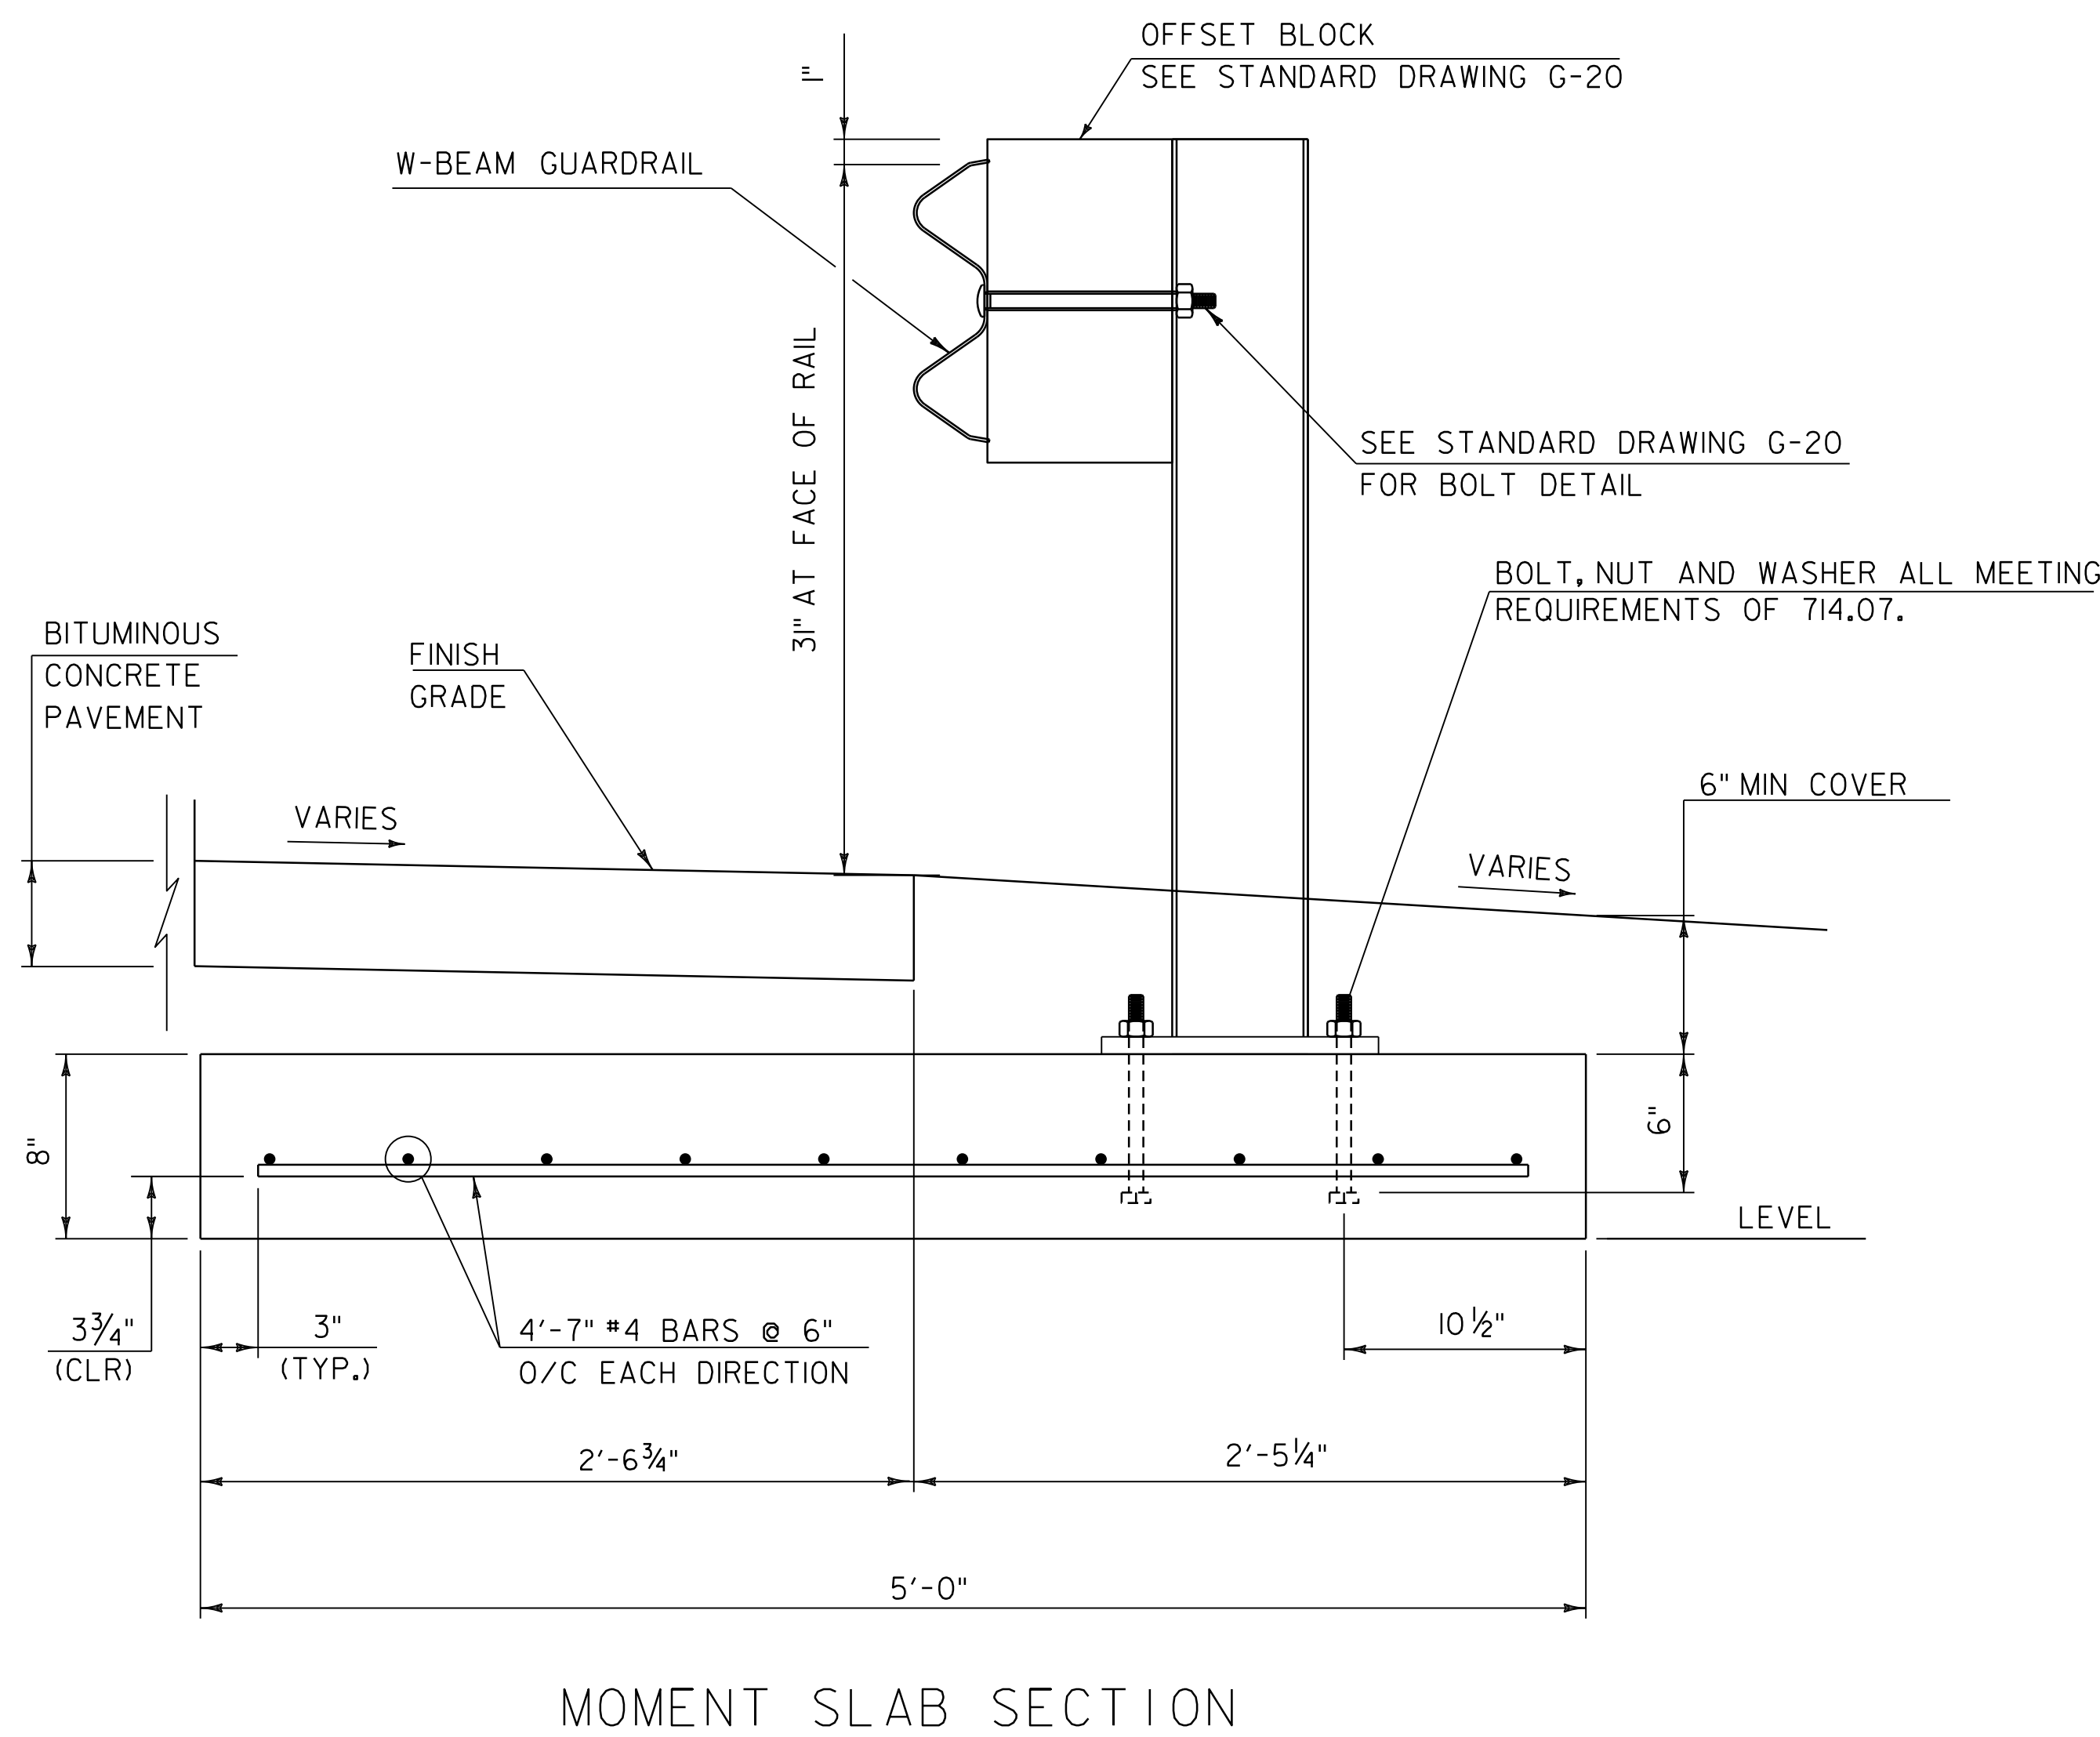
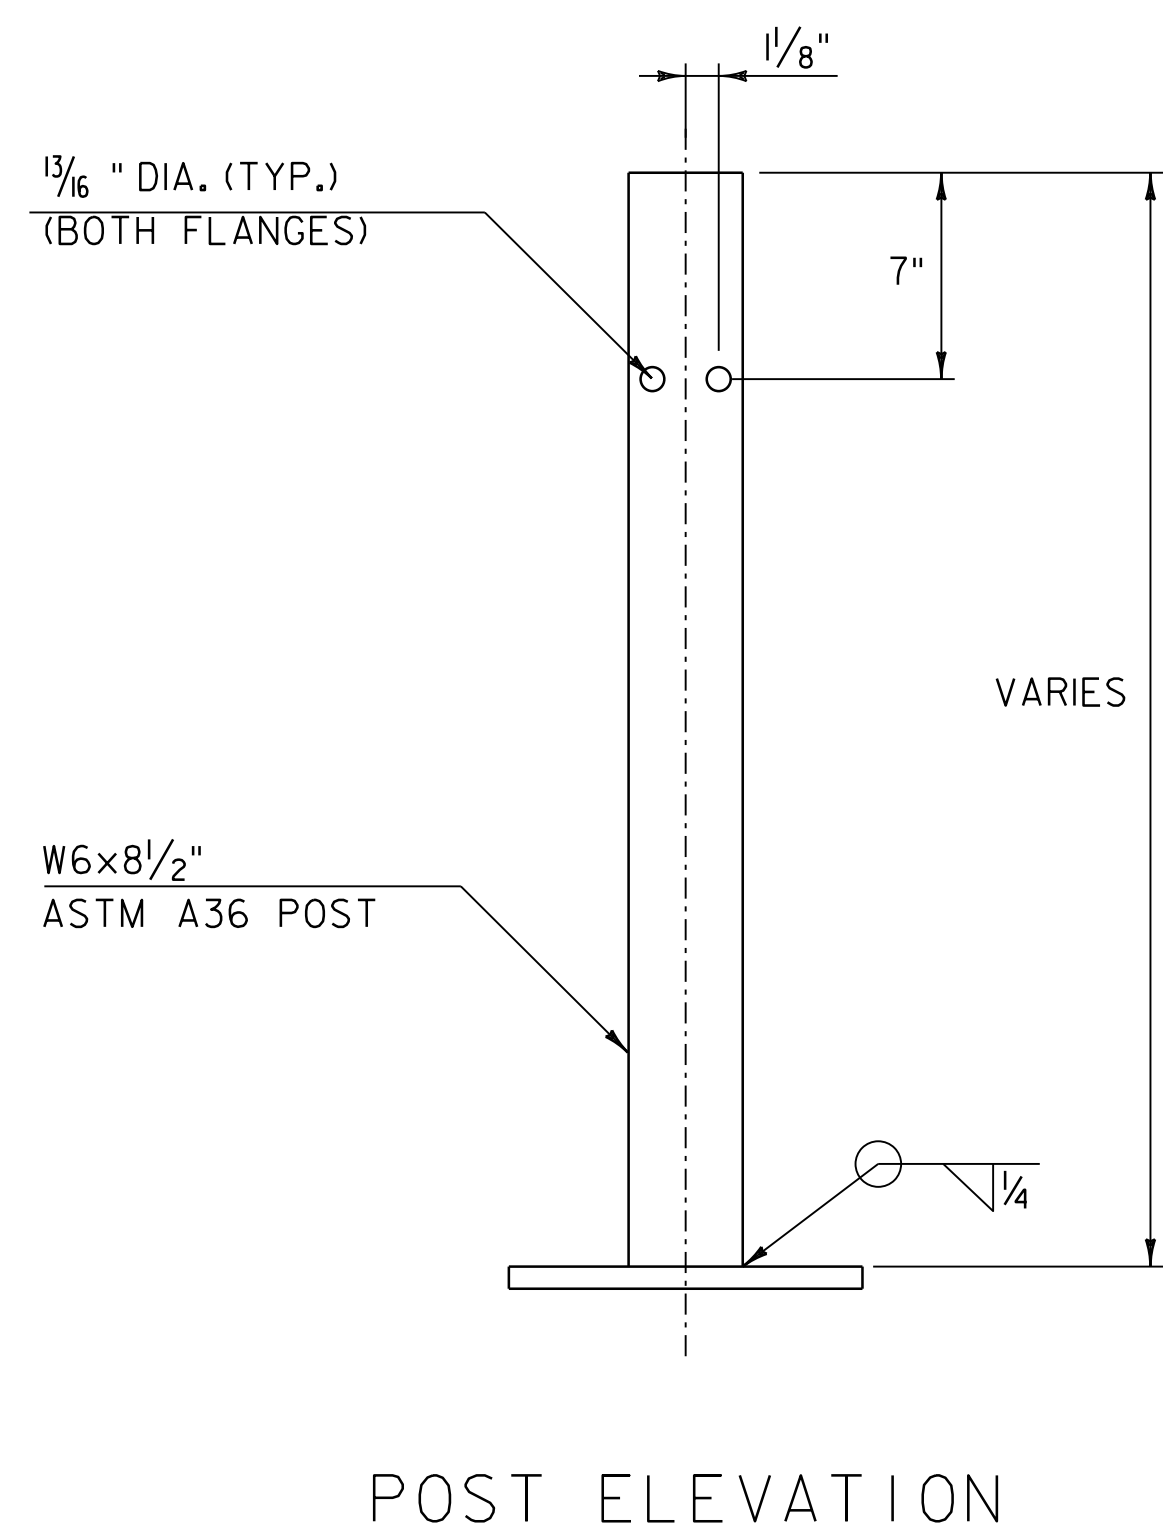
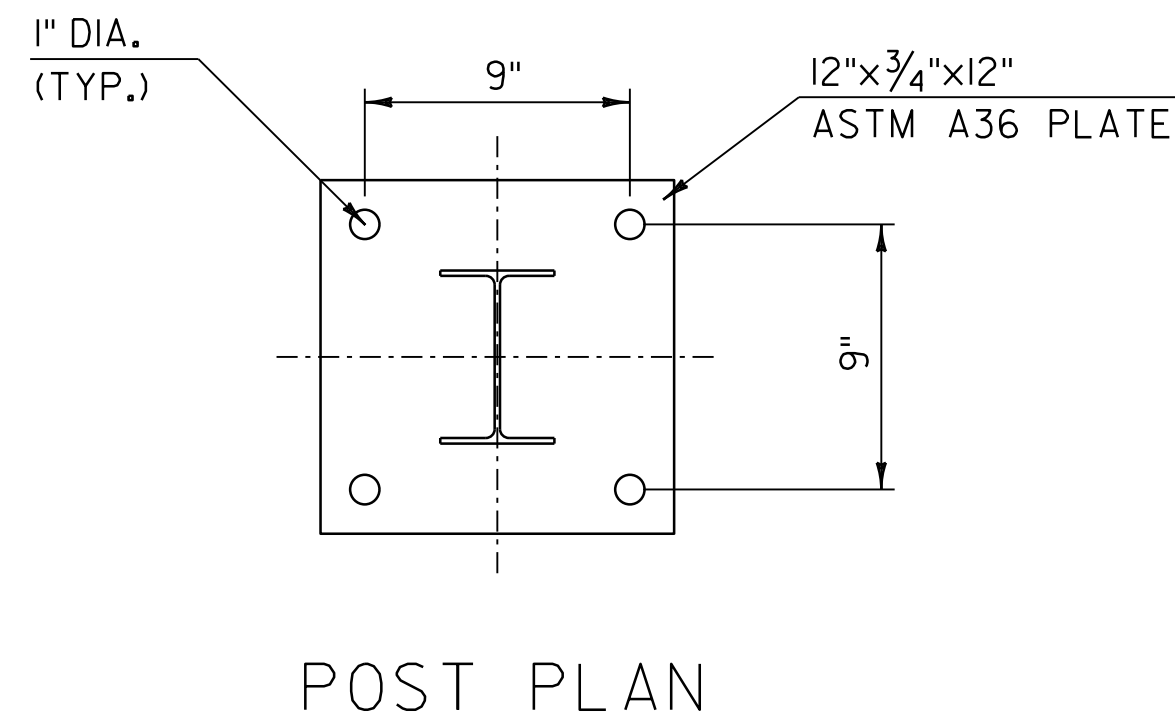


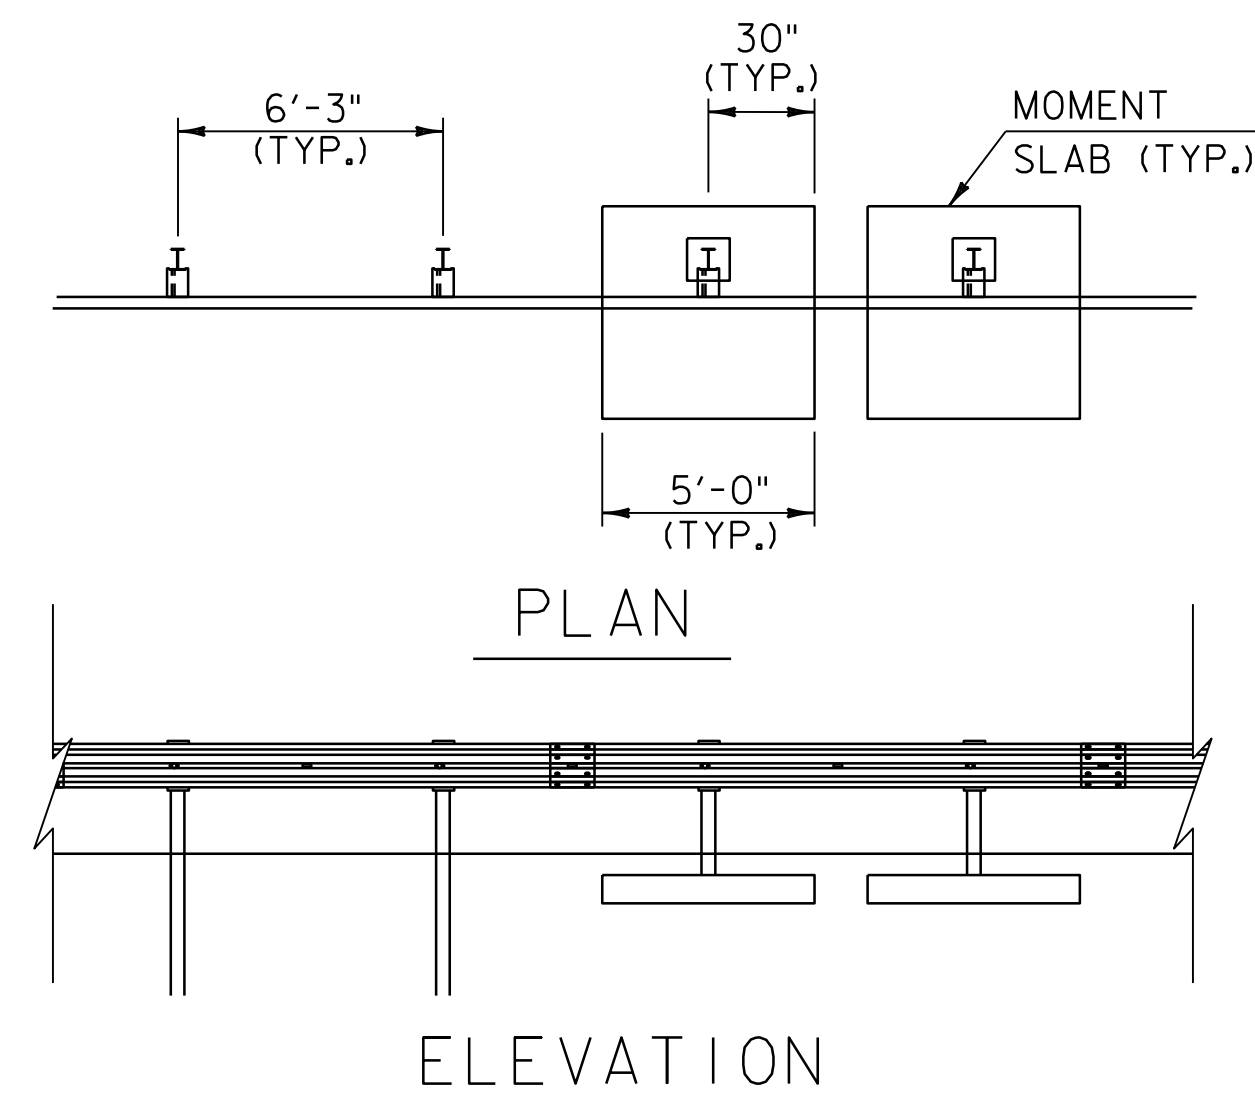

GENERAL NOTES

- ITEM 543.1000 CONTRACTOR-FABRICATED PRECAST CONCRETE STRUCTURE (MOMENT SLAB) INCLUDES ALL PRECAST CONCRETE COMPONENTS INCLUDING REINFORCING STEEL, ANCHOR BOLTS, WASHERS AND HEX NUTS.
- THE REQUIREMENTS OF SUBSECTIONS 543.04 (G) , 543.04 (H) WILL BE WAIVED.
- CONSTRUCTION DRAWINGS FOR CONTRACTOR-FABRICATED PRECAST CONCRETE ERECTION PLAN AS STATED IN 543.08 SHALL NOT BE REQUIRED MOMENT SLAB COMPONENTS.
- GUARDRAIL POSTS, PLATES, BLOCKOUTS, AND CONNECTION HARDWARE SHALL BE INCLUDED UNDER ITEM 621.1060 "STEEL BEAM GUARDRAIL".
- THE CONTRACTOR SHALL SUBMIT SHOP DRAWINGS FOR THE POST AND BASE PLATE FABRICATION IN ACCORDANCE WITH SECTION 105. THE WORK FOR THIS SUBMITTAL SHALL BE INCIDENTAL TO ITEM 621.1060 "STEEL BEAM GUARDRAIL".
- POSTS SHALL BE SET PLUMB WITH VERTICAL DIMENSIONS MEASURED AT THE FACE OF THE RAIL.
- REINFORCING STEEL SHALL HAVE A MINIMUM CORROSION PROTECTION LEVEL OF LEVEL II.
- CONCRETE SHALL HAVE A MINIMUM 28-DAY COMPRESSIVE STRENGTH OF 3,500 PSI.
- THE DYNAMIC DEFLECTION DISTANCE OF 27 INCHES FOR THE MOMENT SLAB SHALL BE MAINTAINED CLEAR OF OBSTACLES, TO BE MEASURED FROM THE BACK OF THE POST.
- THIS CONFIGURATION MEETS THE REQUIREMENTS FOR A MASH TL-3 SERVICE LEVEL.

REV.	DATE	DESCRIPTION
0	JULY 22, 2026	ORIGINAL APPROVAL
OTHER STANDARDS REQUIRED: G-20		
APPROVALS ON FILE WITH VTRANS STANDARD DRAWING COMMITTEE		

MOMENT SLAB FOR GUARDRAIL



STANDARD
G - 26