

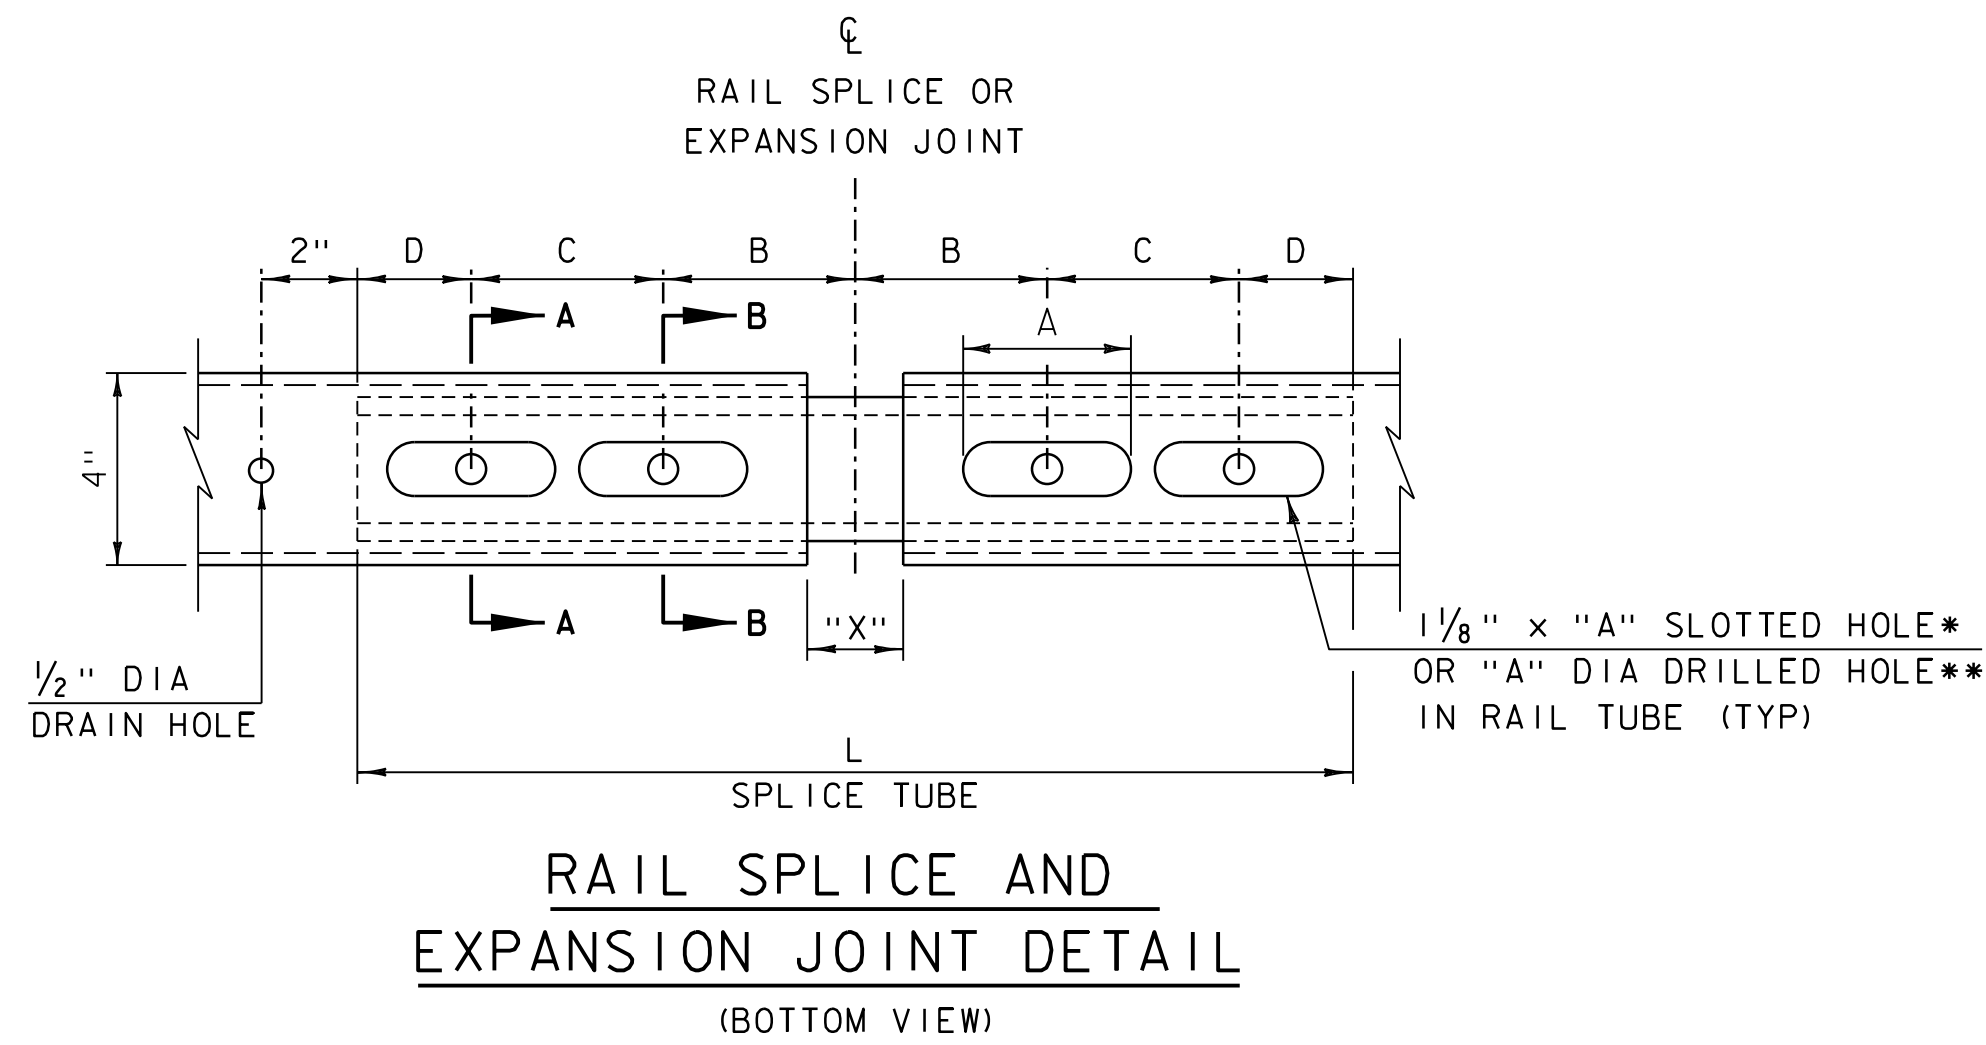
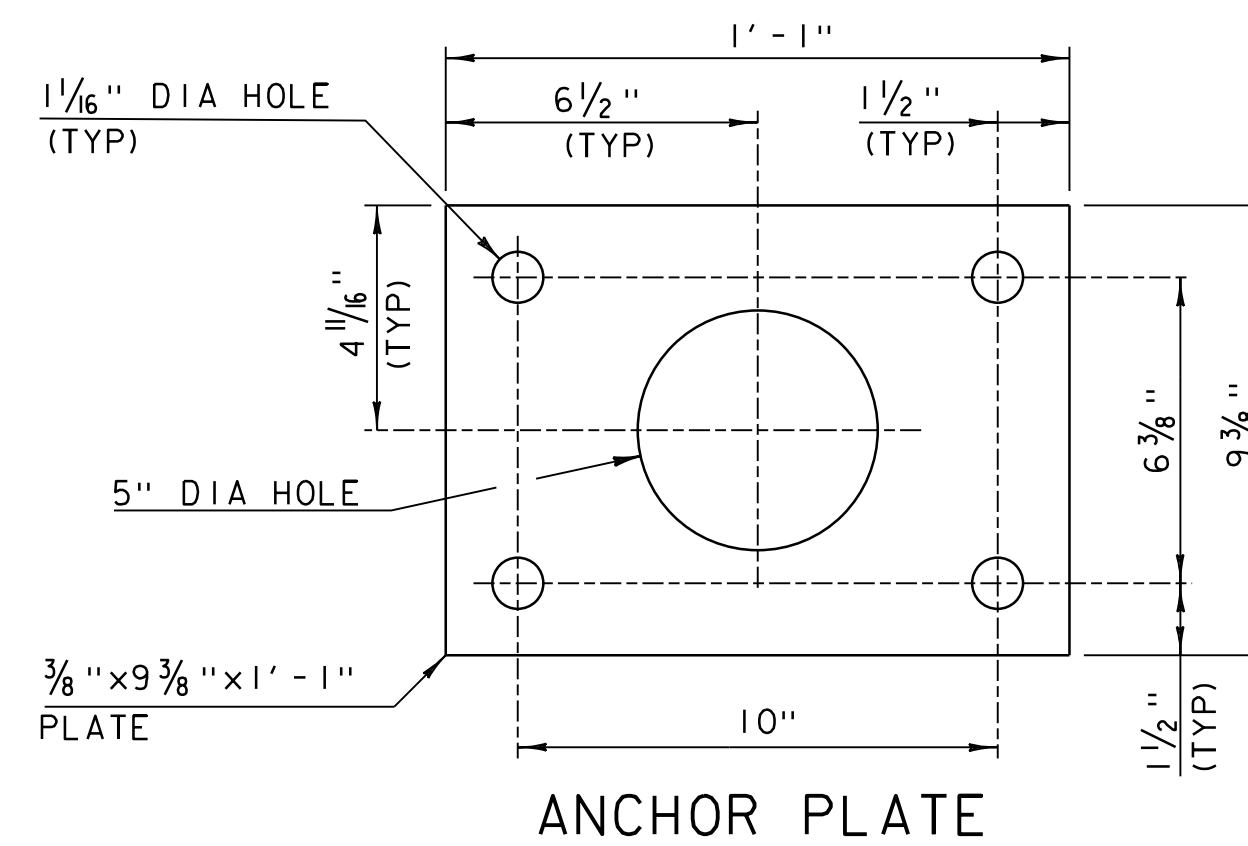
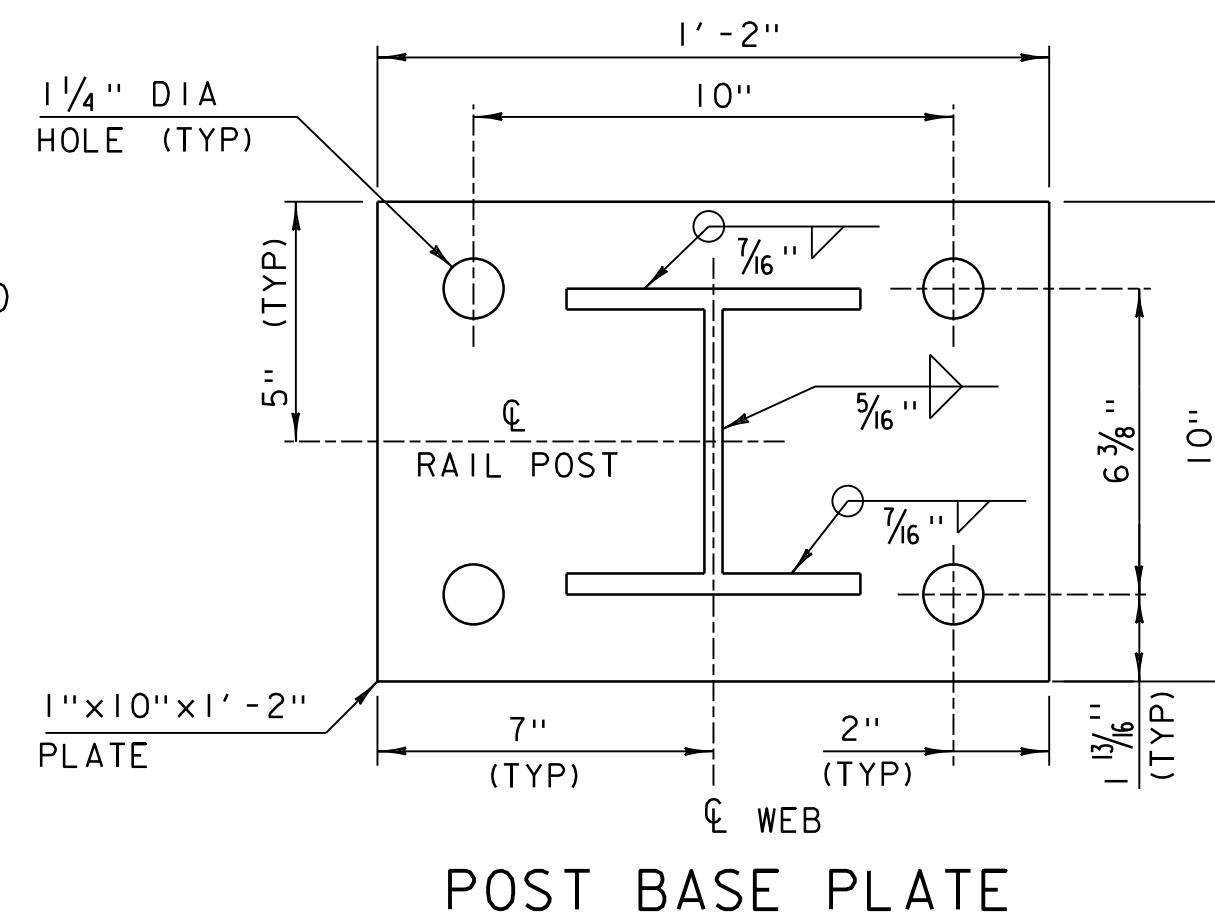
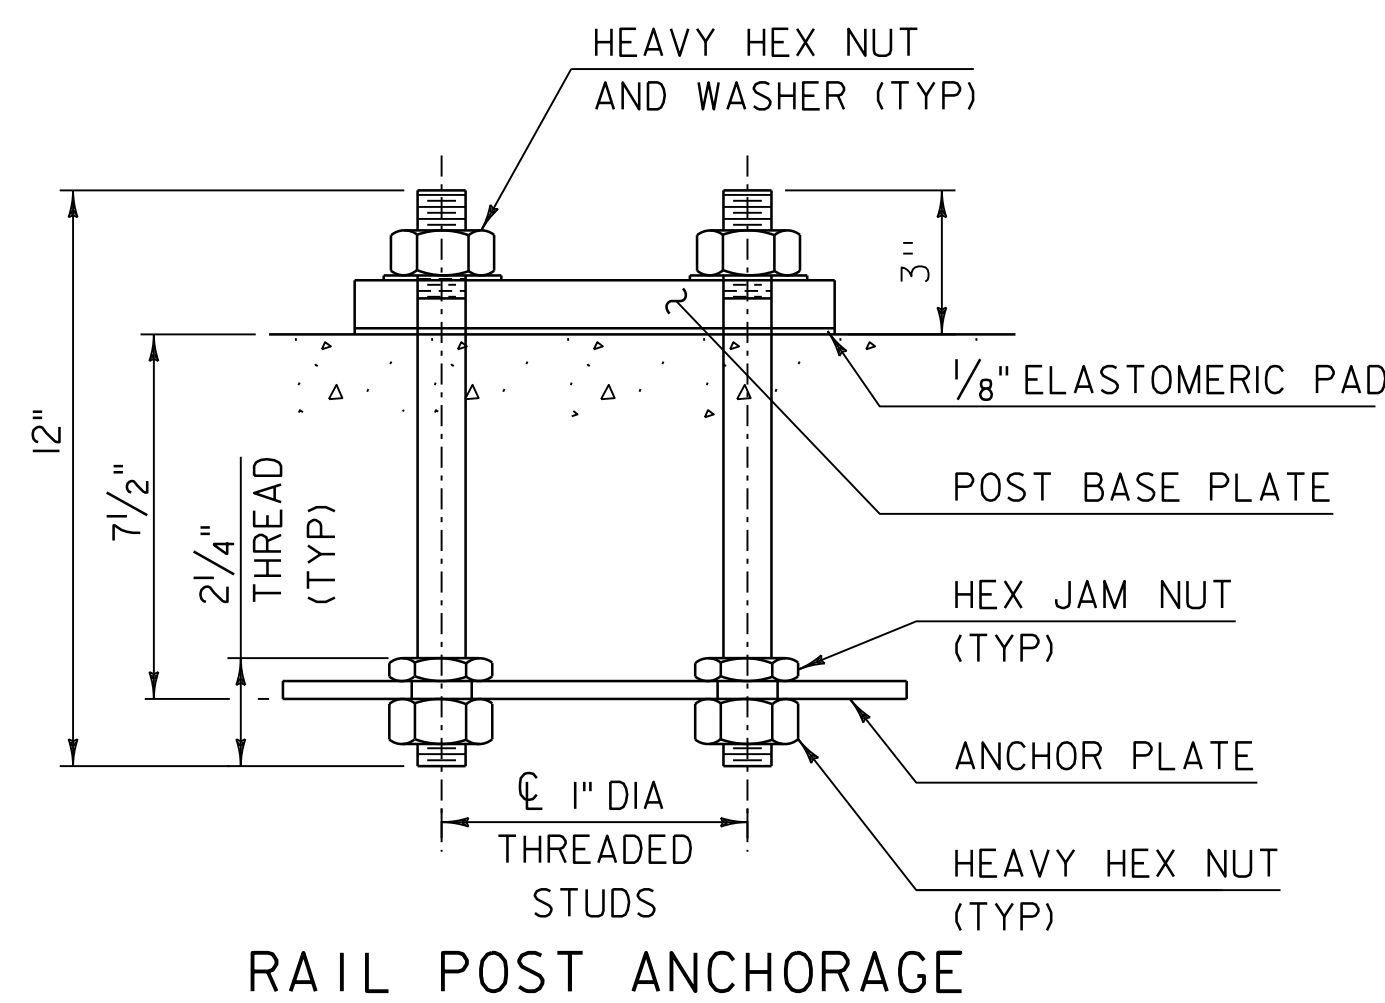
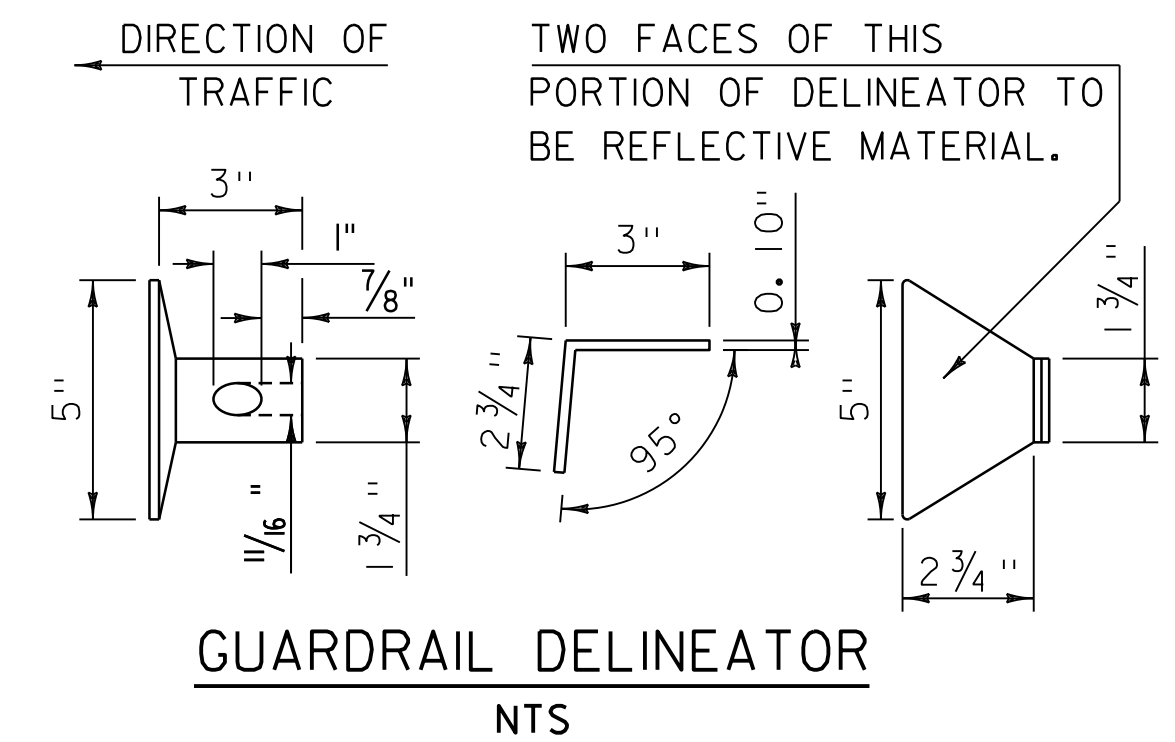
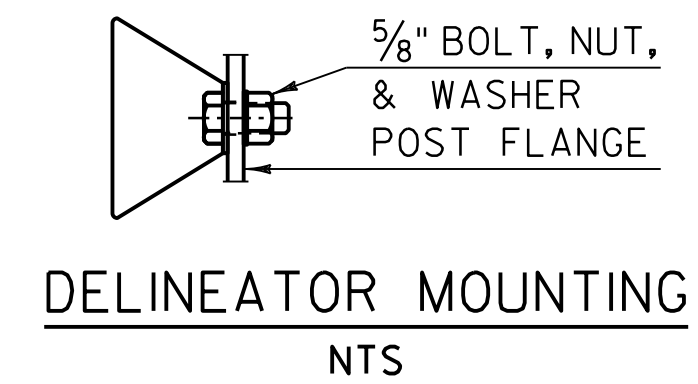
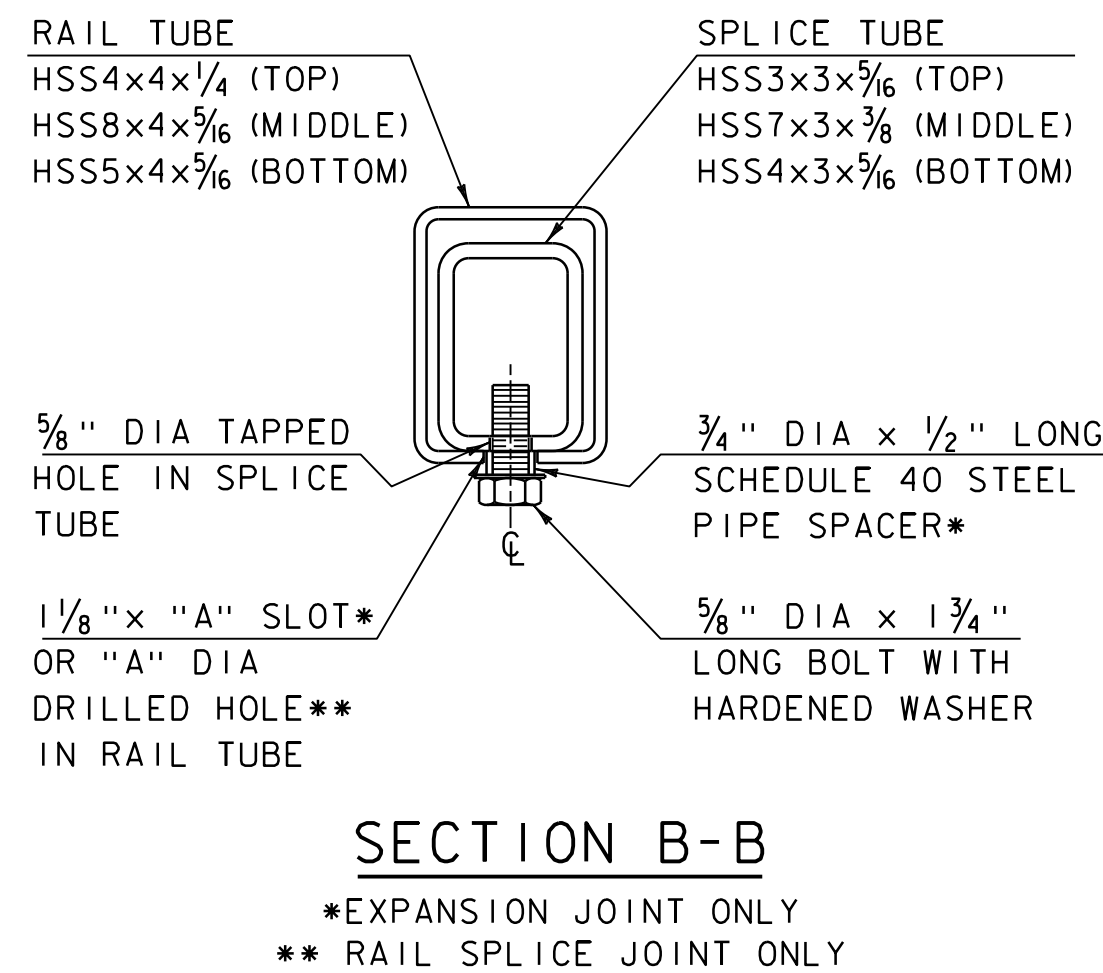


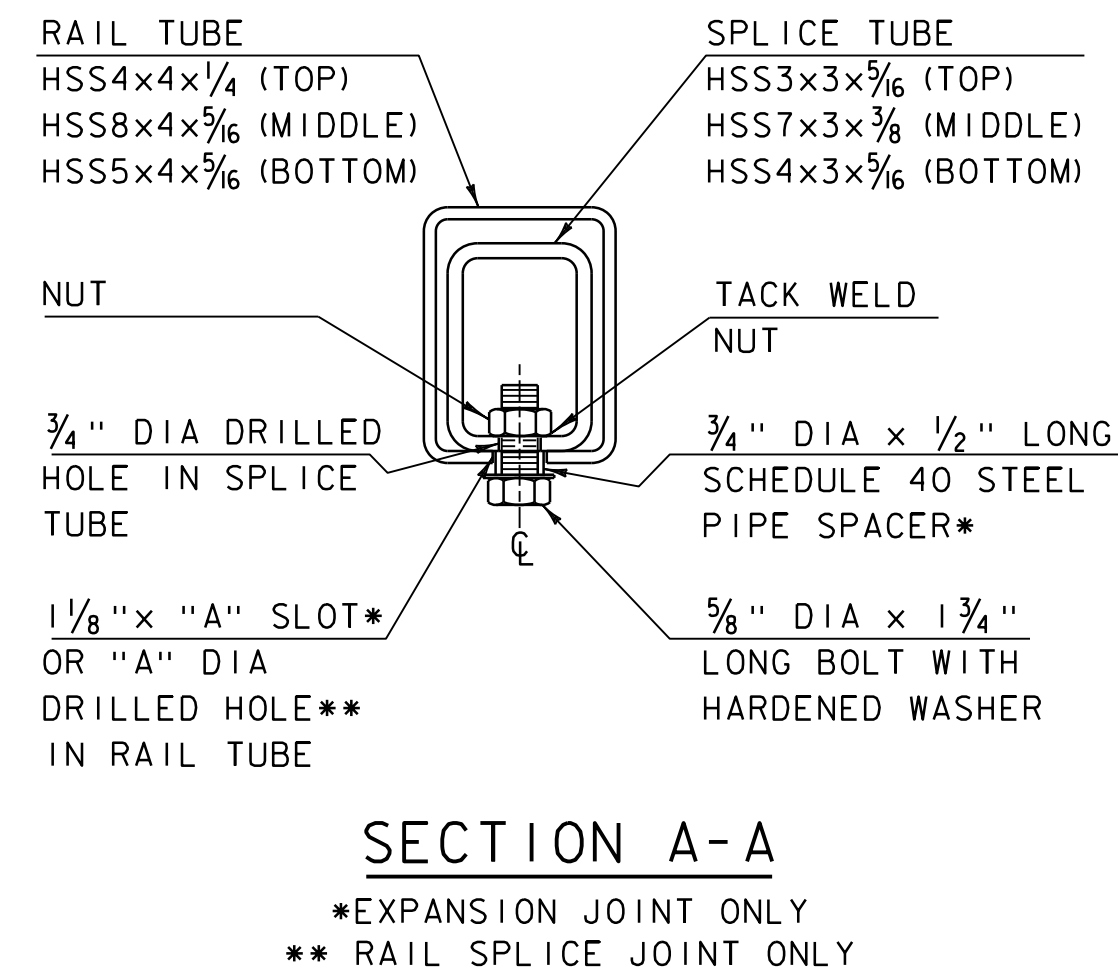

SPLICE TUBE DIMENSION TABLE						
T	A	B	C	D	X	L
** 0"	3/4"	4"	4"	2"	3/4"	1'-8"
* < 3/4"	2 1/2"	4"	4"	2"	2"	1'-8"
* 3/4" ≤ T ≤ 5 1/4"	3 1/2"	5"	5"	2 1/2"	3"	2'-1"

T = TOTAL MOVEMENT OF THE JOINT
 * = EXPANSION JOINT
 ** = FIXED SPLICE JOINT

NOTE: THE TOTAL MOVEMENT OF THE RAIL JOINT TO BE INDICATED IN THE PLANS

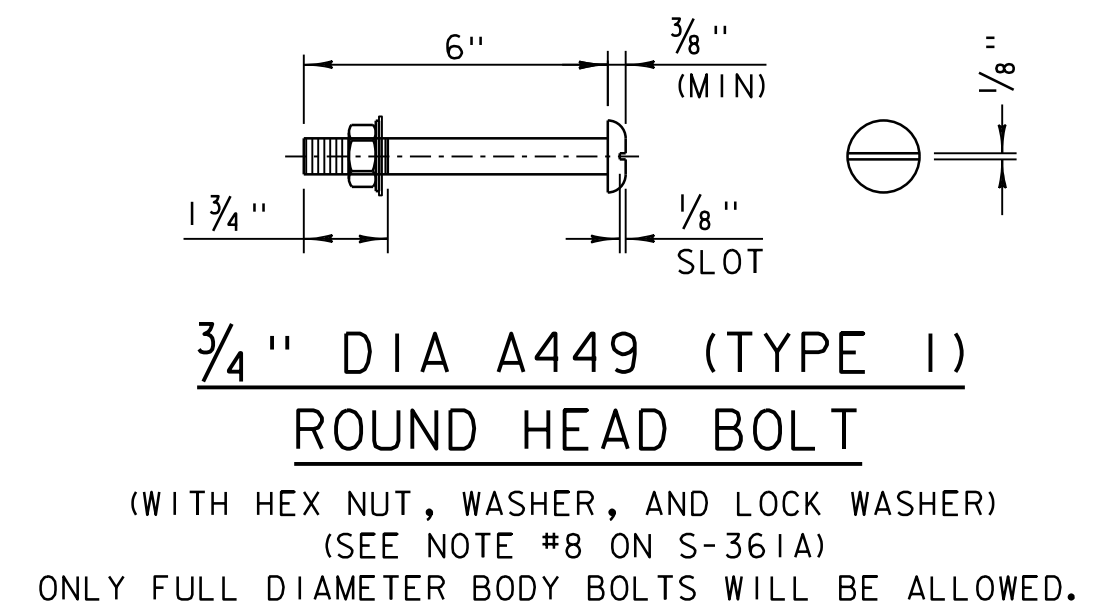

- GUARDRAIL MOUNTED DELINEATORS SHALL HAVE WHITE RETROREFLECTIVE SHEETING EQUAL TO OR EXCEEDING SUBSECTION 750.04(d) OR YELLOW RETROREFLECTIVE SHEETING EQUAL TO OR EXCEEDING SUBSECTION 750.04(e).
- DELINEATOR SHALL MEET SPECIFICATION REQUIREMENTS FOR ASTM B209/B209M ALLOY 5052-H32.

REV.	DATE	DESCRIPTION
0	FEB. 15, 2023	ORIGINAL APPROVAL
1	JULY 22, 2026	UPDATED ROUND HEAD BOLT DETAIL
OTHER STANDARDS REQUIRED: S-361A		
VTRANS AND FHWA APPROVAL ON FILE WITH CONTRACT ADMINISTRATION		

BRIDGE RAILING, GALVANIZED 3 RAIL BOX BEAM



STANDARD
S - 361B