


3 RAIL BOX BEAM PLAN VIEW

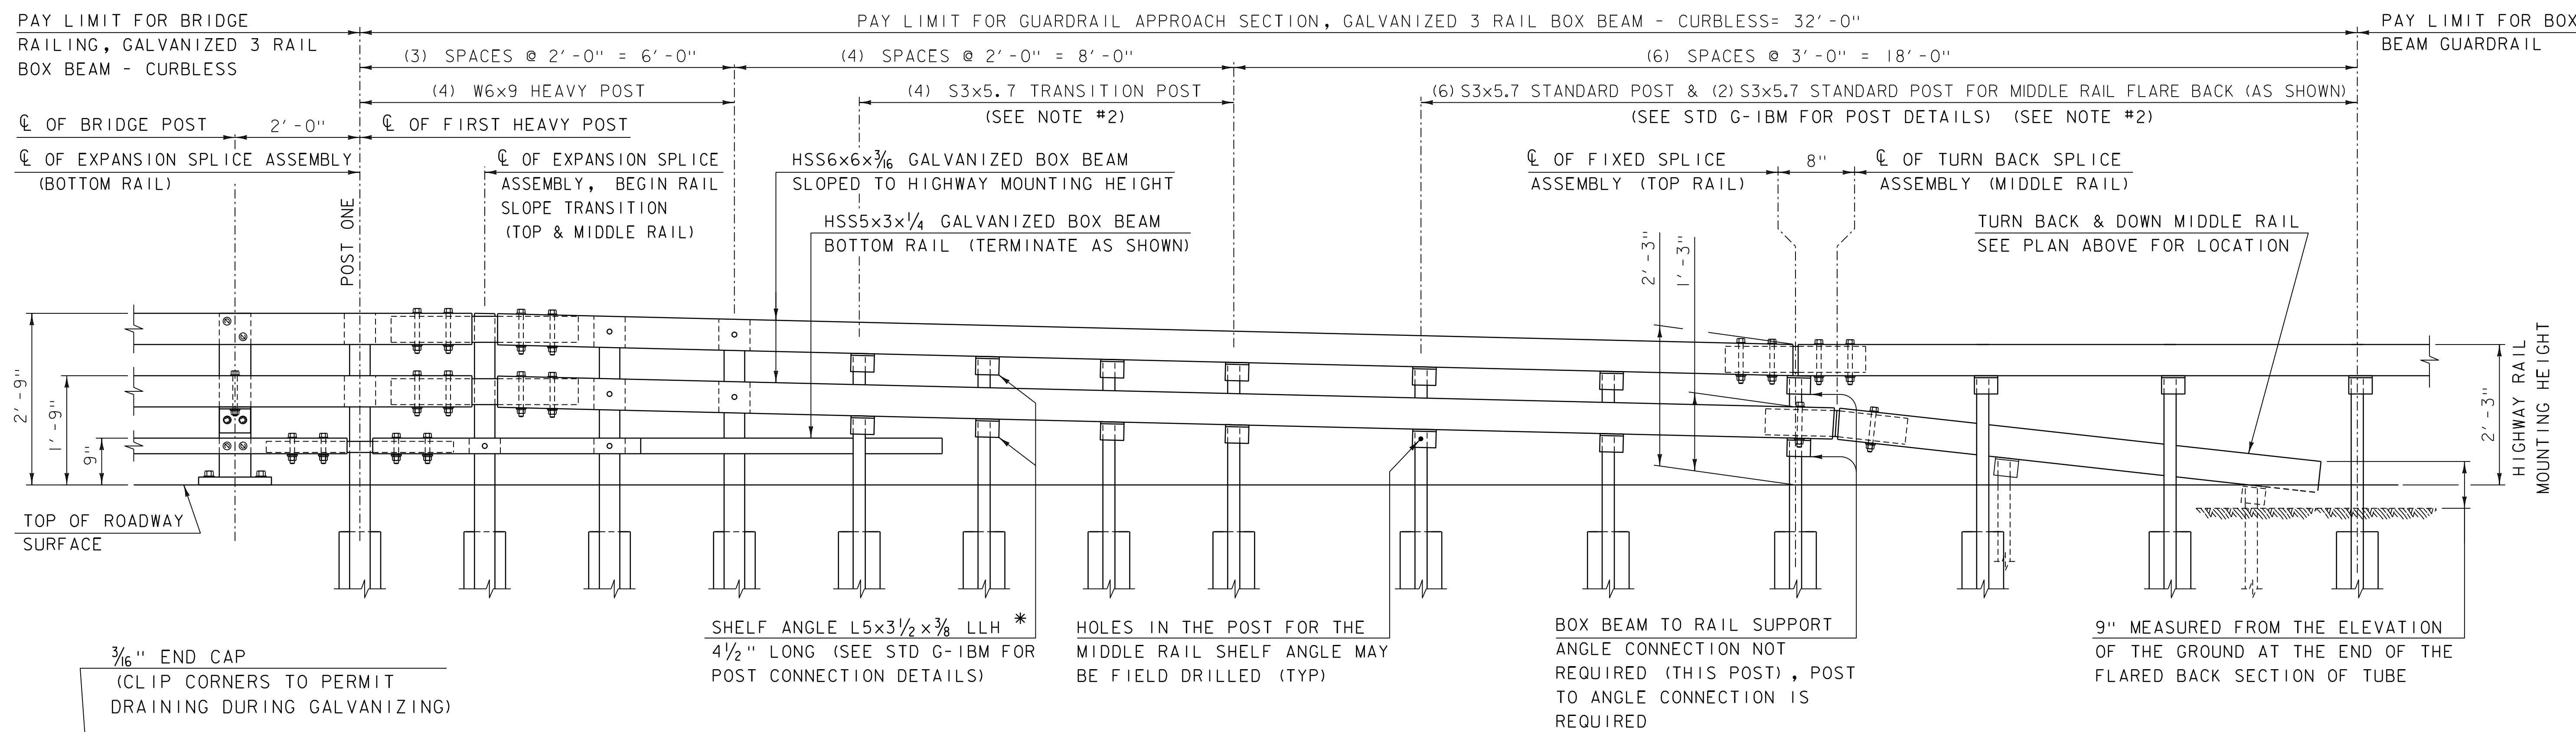

3 RAIL BOX BEAM ELEVATION

* LONG LEG HORIZONTAL

- NOTES:
- BOX BEAM TUBE AND STEEL POST MATERIALS, DIMENSION SIZES AND NOTES SHALL BE THE SAME AS THOSE OF THE BRIDGE RAIL, UNLESS OTHERWISE NOTED.
 - S3x5.7 POSTS SHALL MEET THE REQUIREMENTS OF 728.01 (b).

END OF RAIL DETAIL

REV.	DATE	DESCRIPTION
0	AUGUST 9, 2010	ORIGINAL APPROVAL
4	APR. 7, 2020	ADD END OF RAIL DETAIL
5	FEB 17, 2022	REMOVED EXTRA NOTES ABOUT GALVANIZING
6	FEB. 15, 2023	REVISED STANDARD TITLE AND PAY ITEMS
7	JULY 22, 2026	REVISED TITLE TO MATCH PAY ITEM NAME
OTHER STANDARDS REQUIRED: G-IBM, S-364A		
VTRANS AND FHWA APPROVAL ON FILE WITH CONTRACT ADMINISTRATION		

GUARDRAIL APPROACH SECTION, 3 RAIL BOX BEAM, CURBLESS



STANDARD
S - 364B