



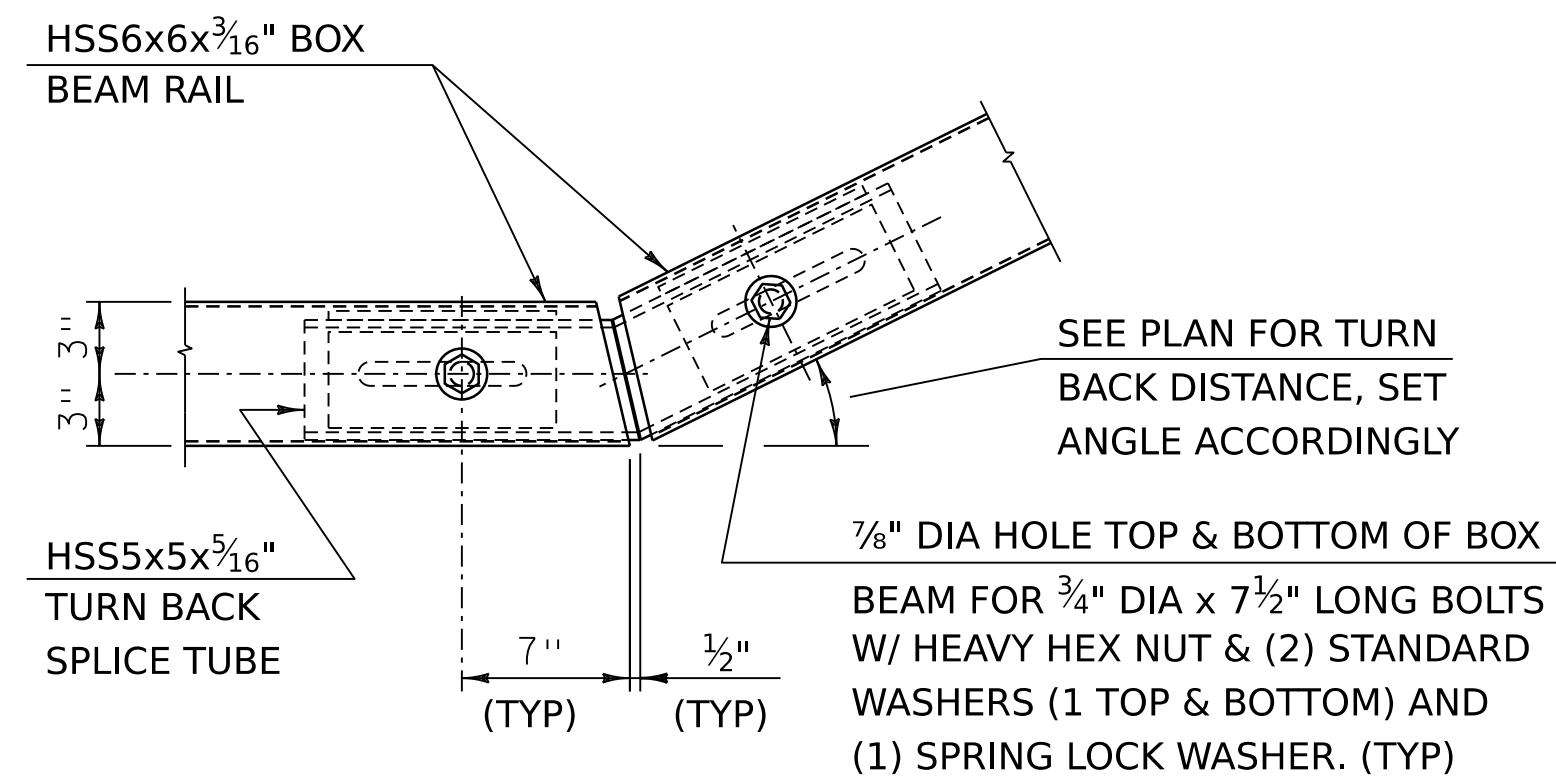


TOP VIEW


TURN BACK SPLICE TUBE ASSEMBLY

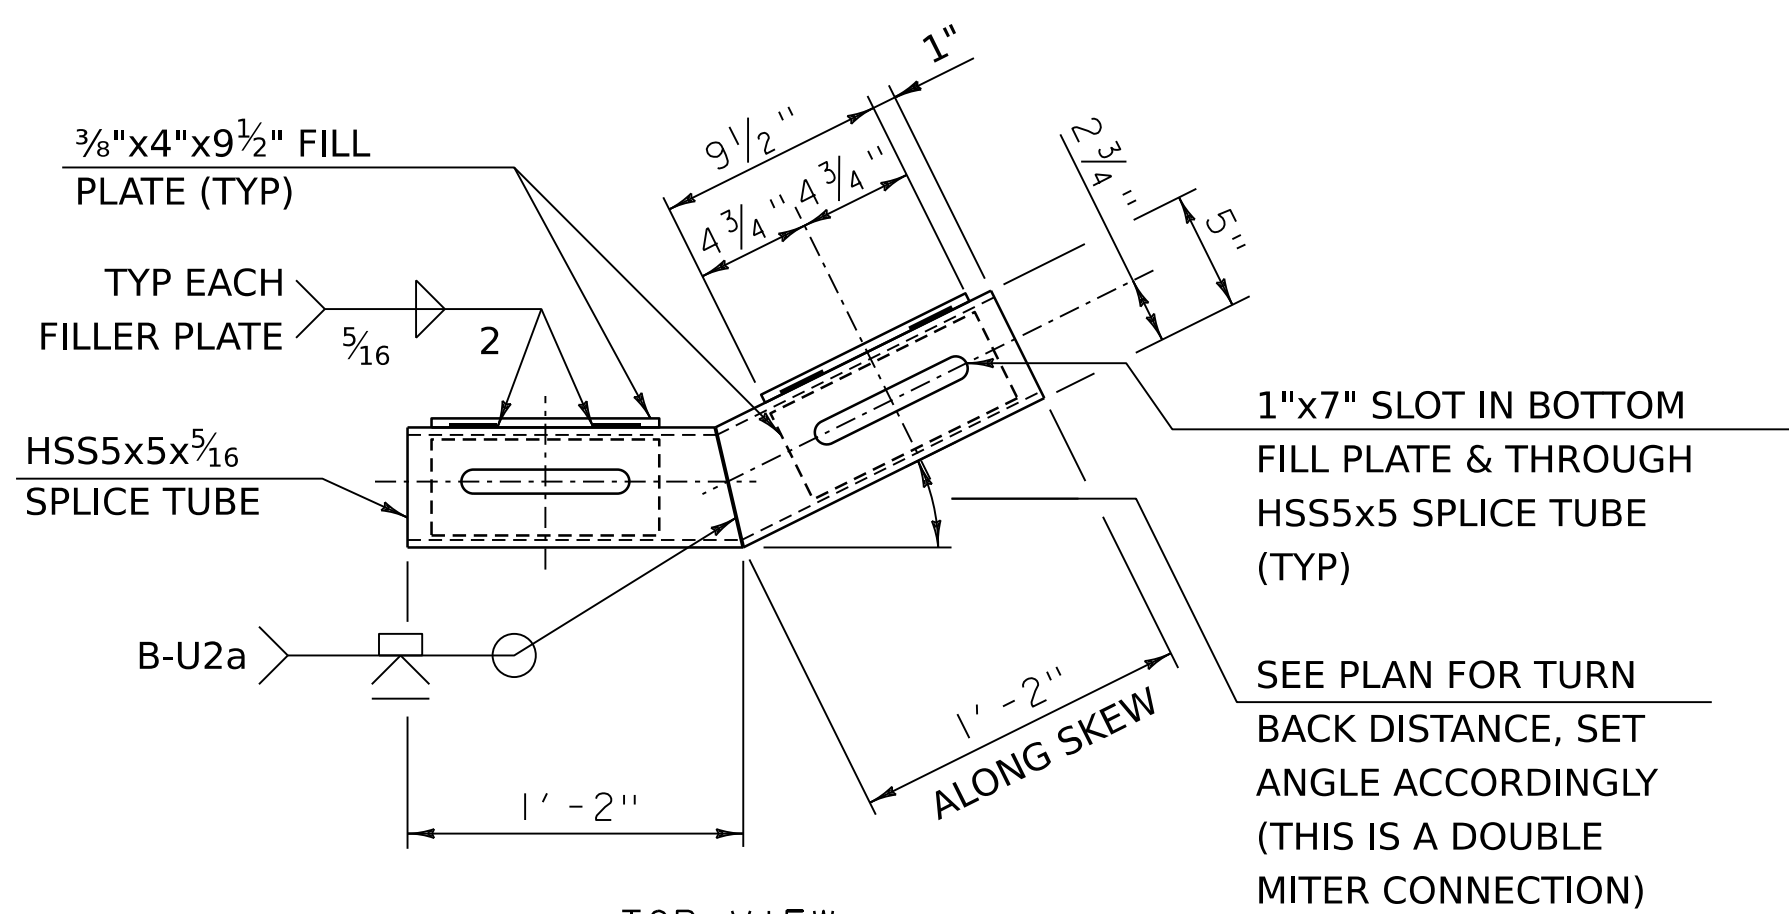


TOP VIEW

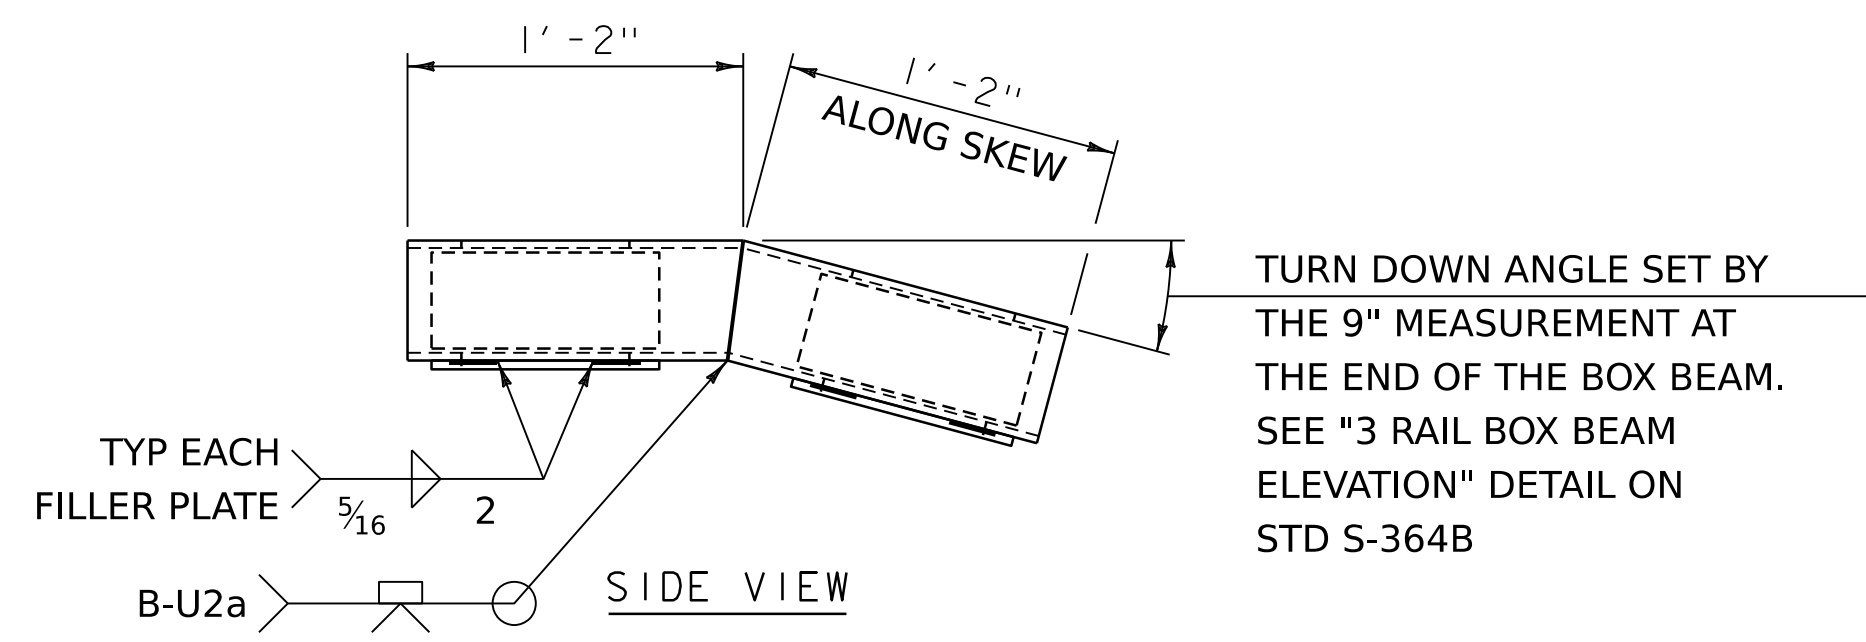


TURN BACK SPLICE TUBE DETAIL TURN BACK & TURN DOWN TUBE JOINT

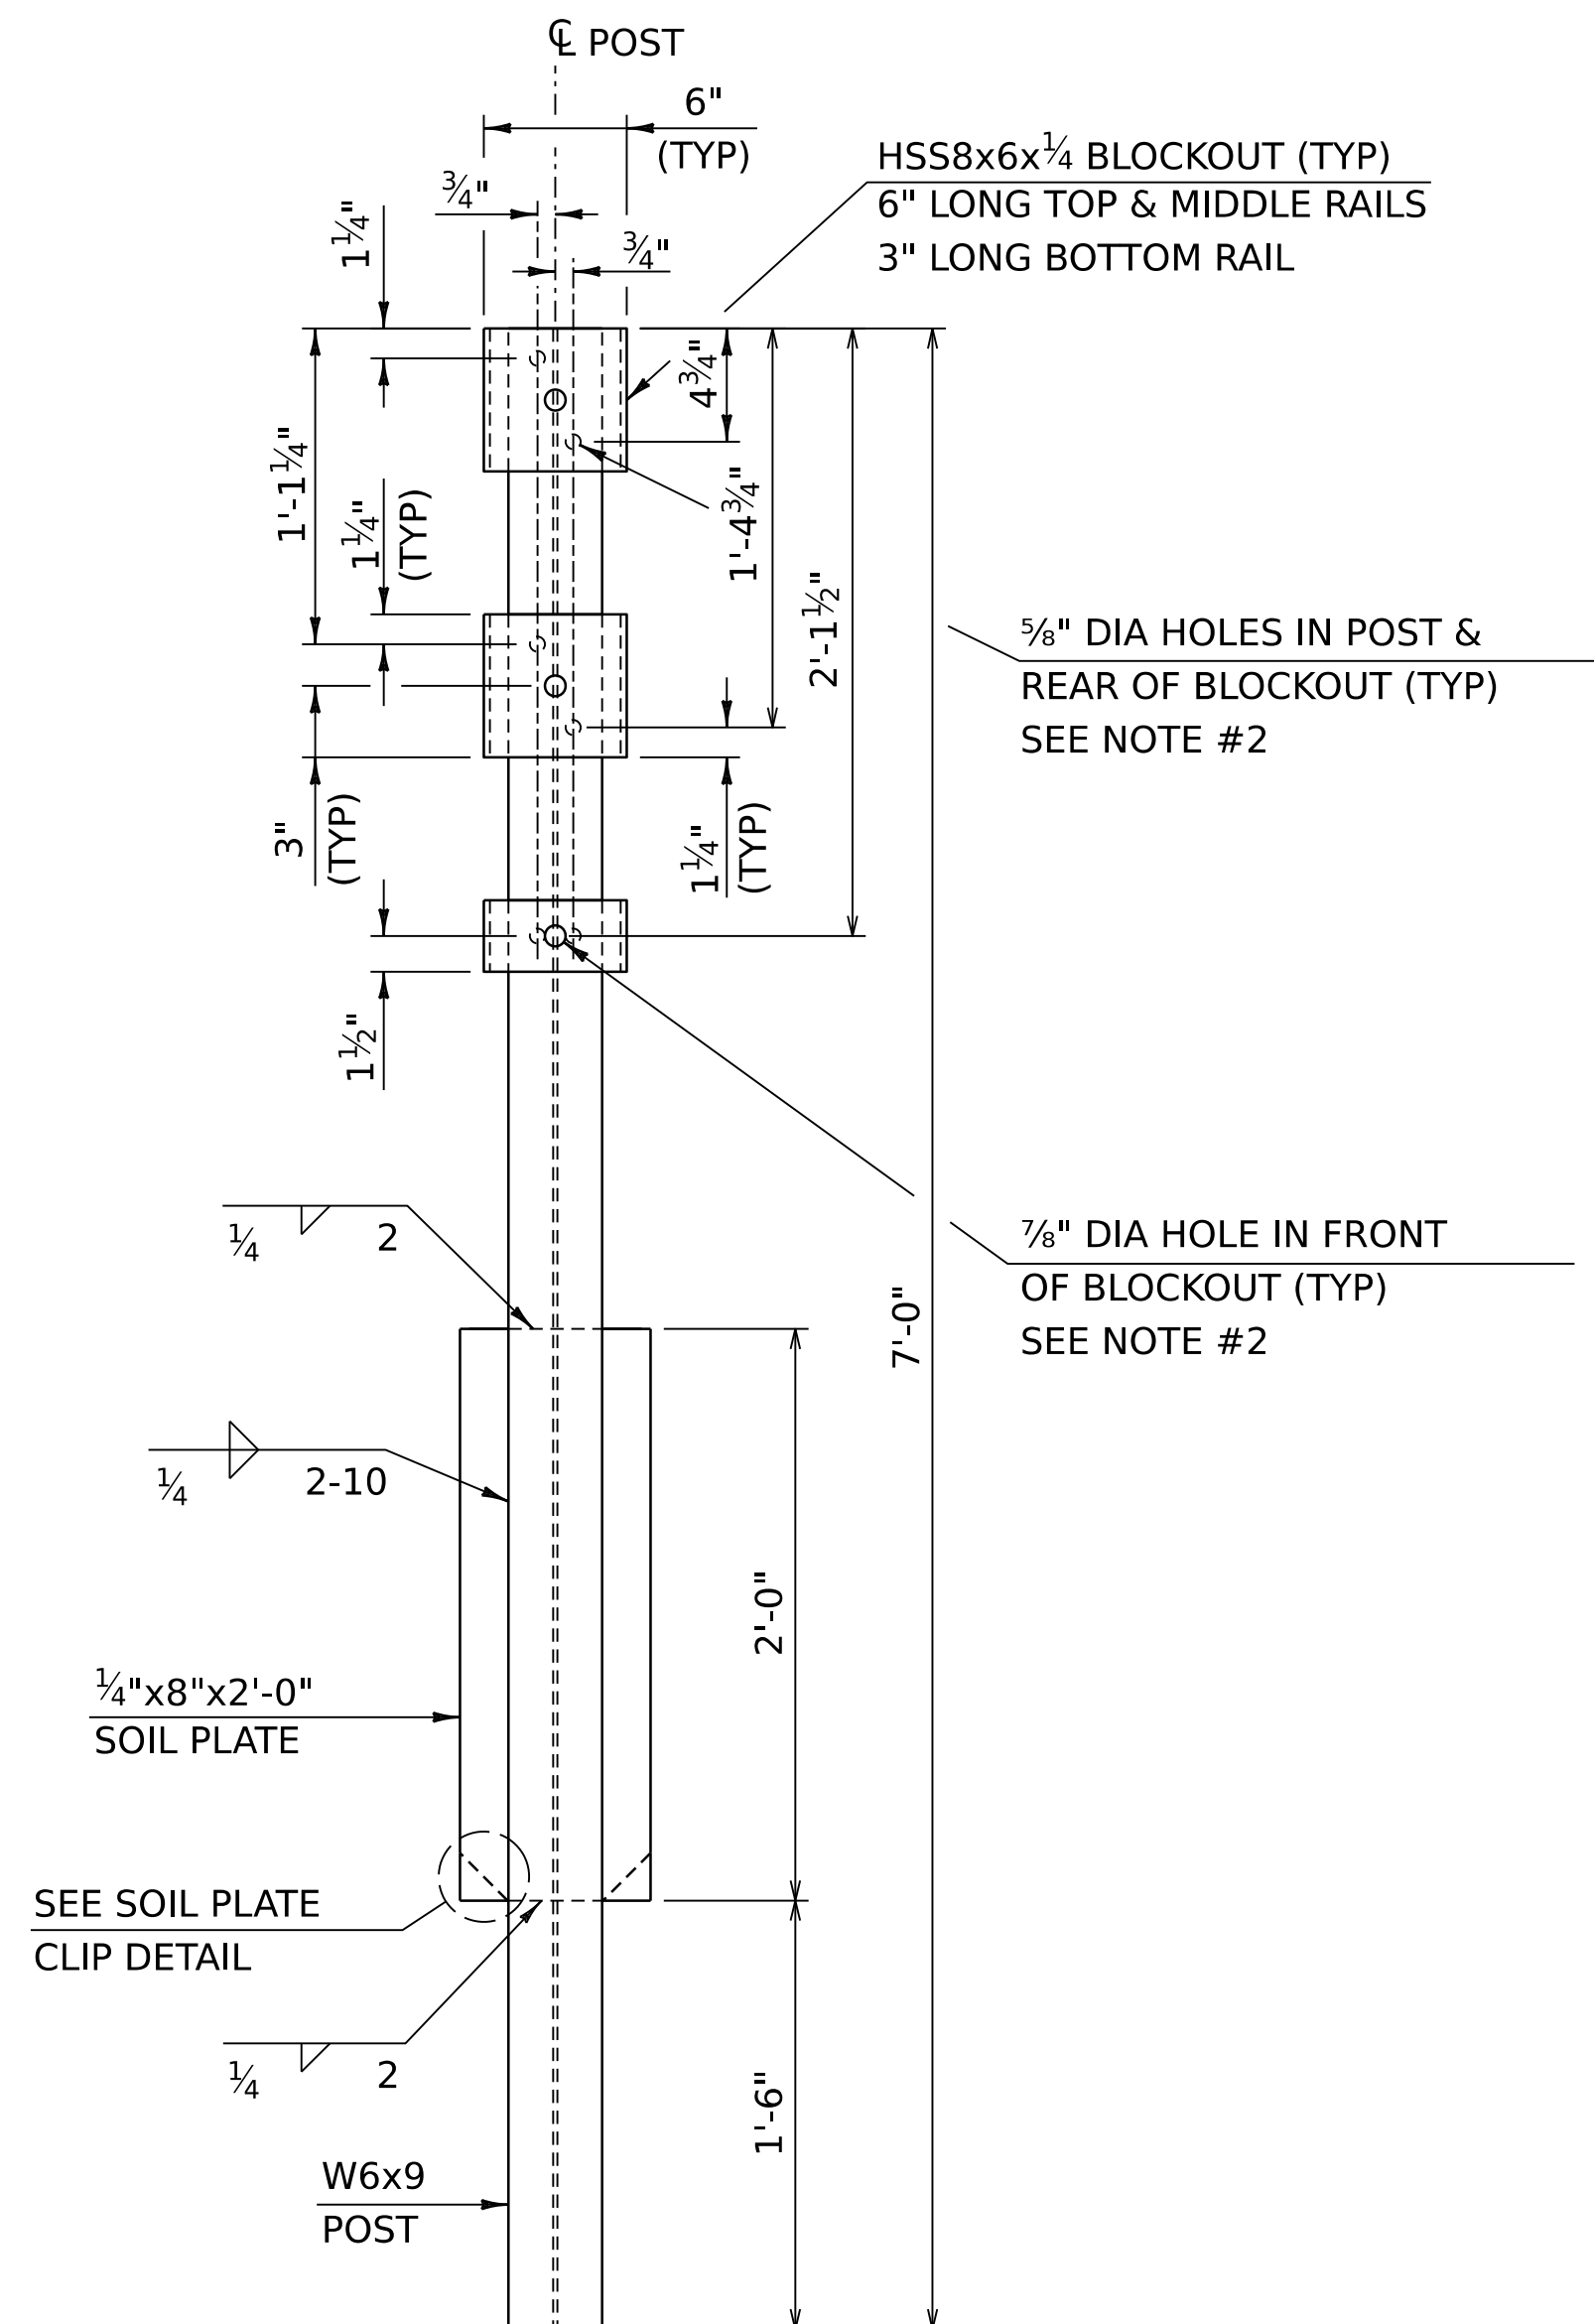

HEAVY POST DETAIL

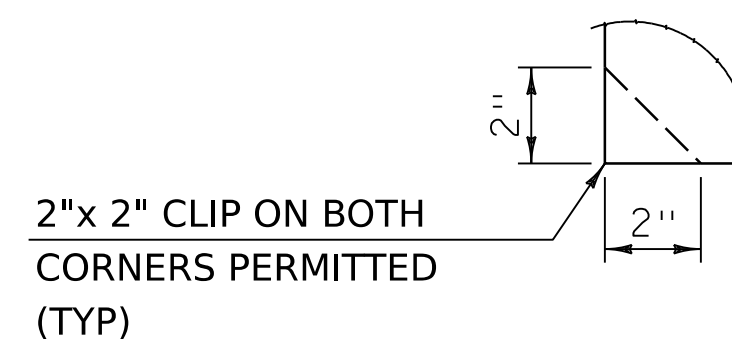

SOIL PLATE CLIP DETAIL

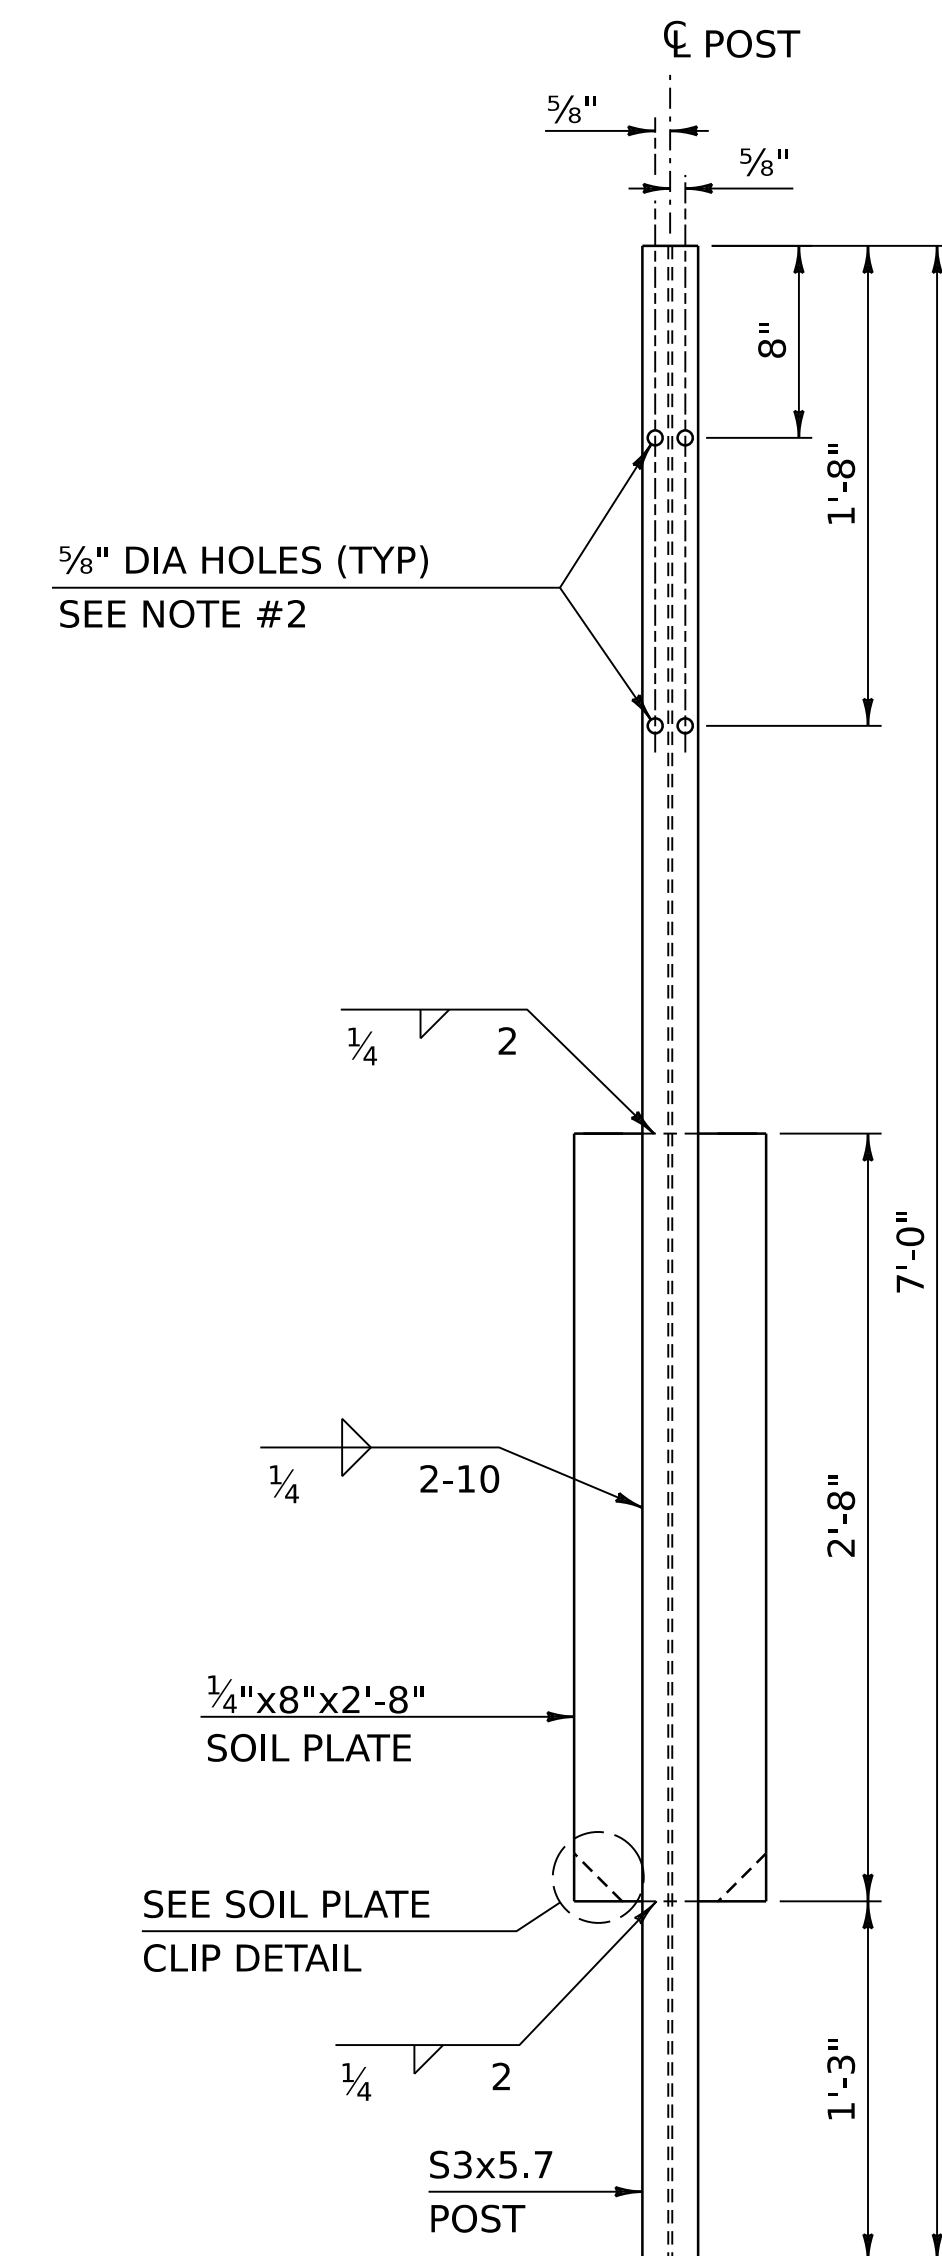

TRANSITION POST DETAIL

NOTES:

1. PROTRUSIONS CAUSED BY WELDING OR GALVANIZING ARE NOT PERMITTED ON THE ADJOINING SURFACES OF THE BOX BEAM RAILS, SPLICE TUBES AND FILL PLATES.
2. HOLES IN THE POST FOR MIDDLE AND BOTTOM RAILS MAY BE LOCATED AND DRILLED IN THE FIELD. IF SO, THE GALVANIZING SHALL BE REPAIRED IN ACCORDANCE WITH SPECIFICATION SECTION 726.08.

REV.	DATE	DESCRIPTION
0	AUGUST 9, 2010	ORIGINAL APPROVAL
2	FEB. 2, 2017	BORDER UPDATE, MISC. REVISIONS
3	FEB. 17, 2022	UPDATED GALVANIZING NOTE AND WELD SIZES
4	FEB. 15, 2023	REVISED SHEET TITLE AND PAY ITEMS
5	JULY 22, 2026	REVISED TITLE TO MATCH PAY ITEM NAME
OTHER STANDARDS REQUIRED: S-364B		
VTRANS AND FHWA APPROVAL ON FILE WITH CONTRACT ADMINISTRATION		

GUARDRAIL APPROACH SECTION, 3 RAIL BOX BEAM, CURBLESS



STANDARD
S-364D