


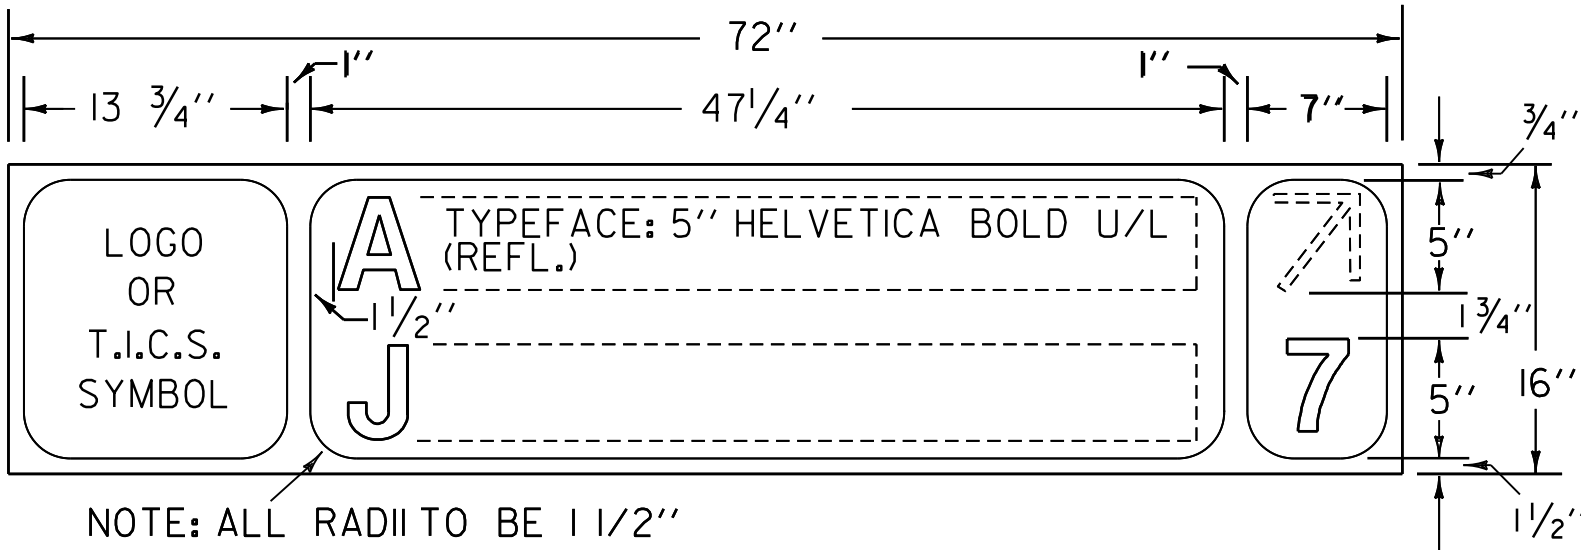


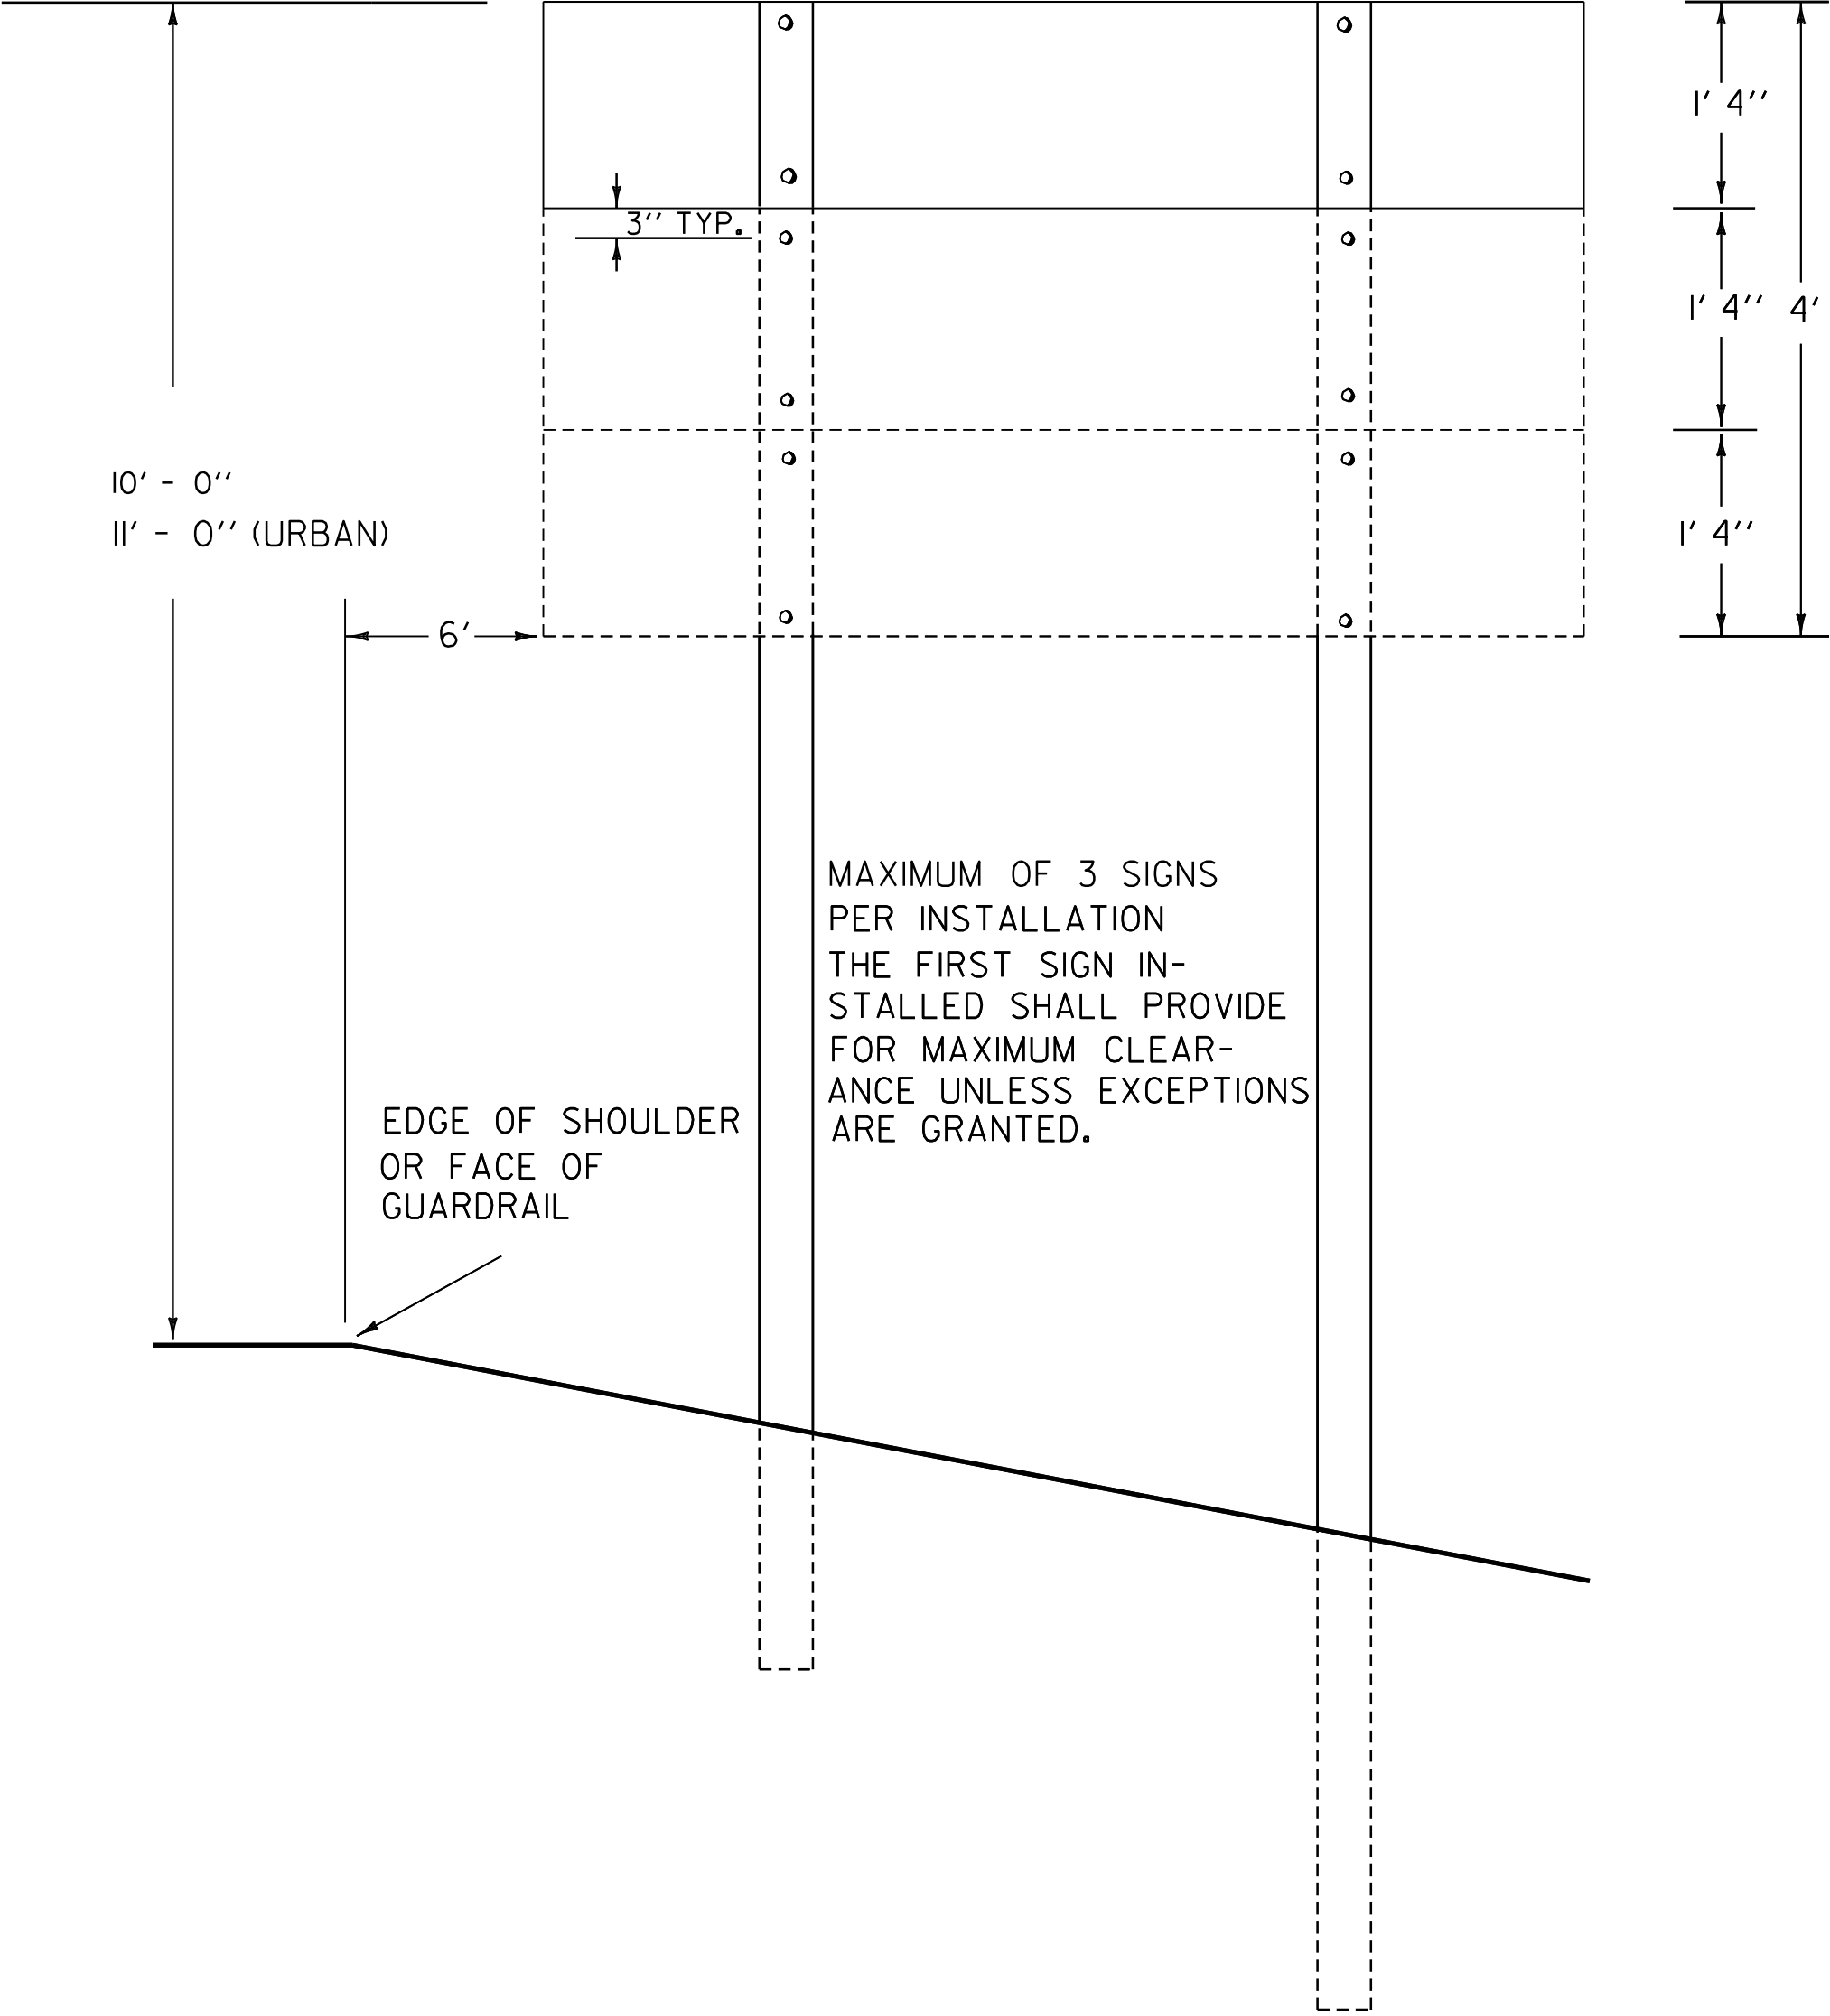

TYPE A

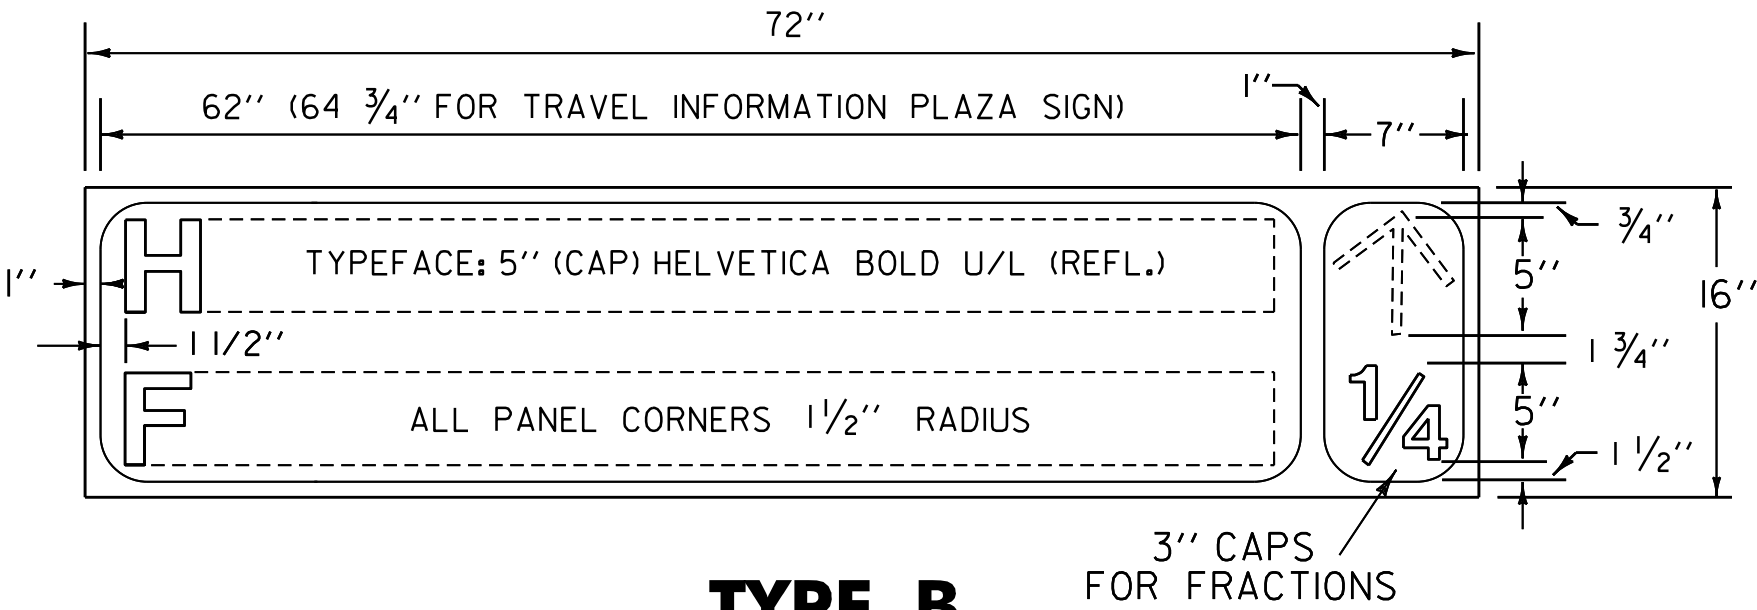

TYPE B

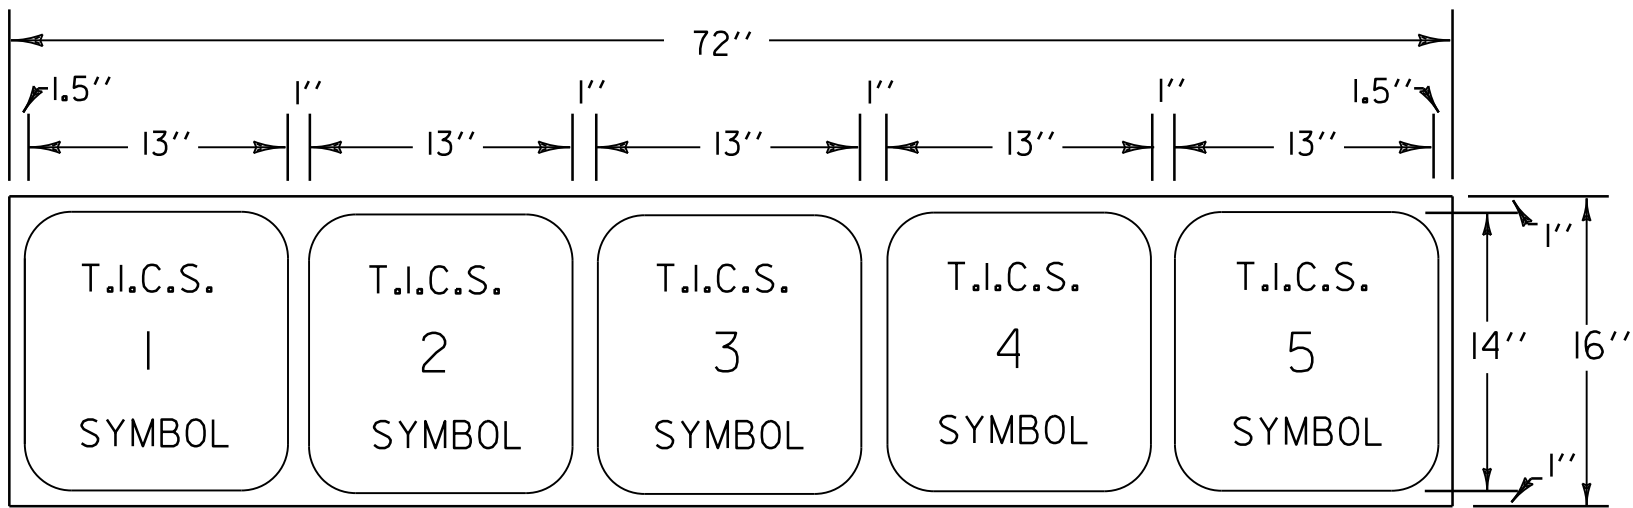


TYPE C

ONLY USED ON APPROACHES TO INFORMATION PLAZAS




EXAMPLE OF PLAZA INFORMATION SIGN

FOR MORE DETAILS ON THE STATE'S INFORMATION SYSTEM, WRITE TO:
TRAVEL INFORMATION COUNCIL, C/O AGENCY OF TRANSPORTATION
2178 AIRPORT ROAD, UNIT A, BARRE VT 05641
EMAIL: SOV.OBDSPROGRAM@VERMONT.GOV
PHONE: (802) 279-9899

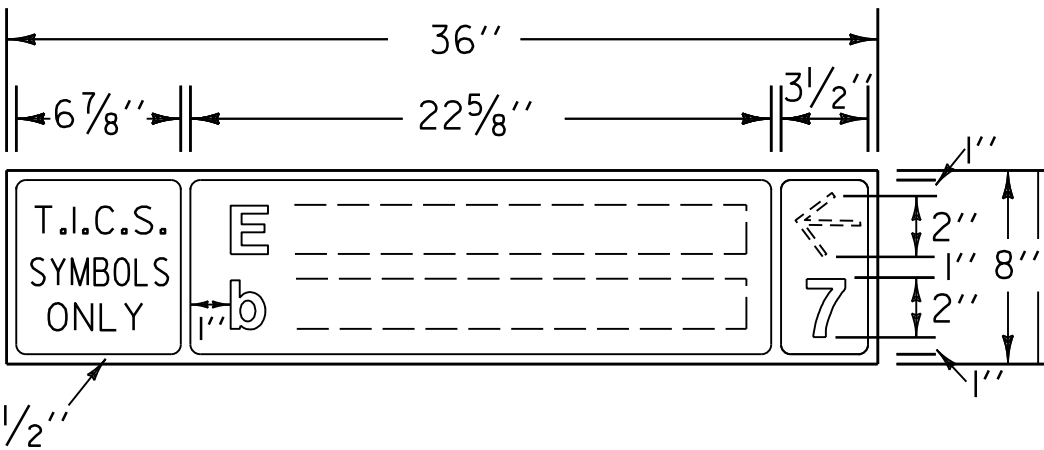

HALF-SIZED DIRECTIONAL SIGN DETAIL

FOR USE ON HIGHWAYS WITH SPEEDS OF 30 M.P.H. OR LESS

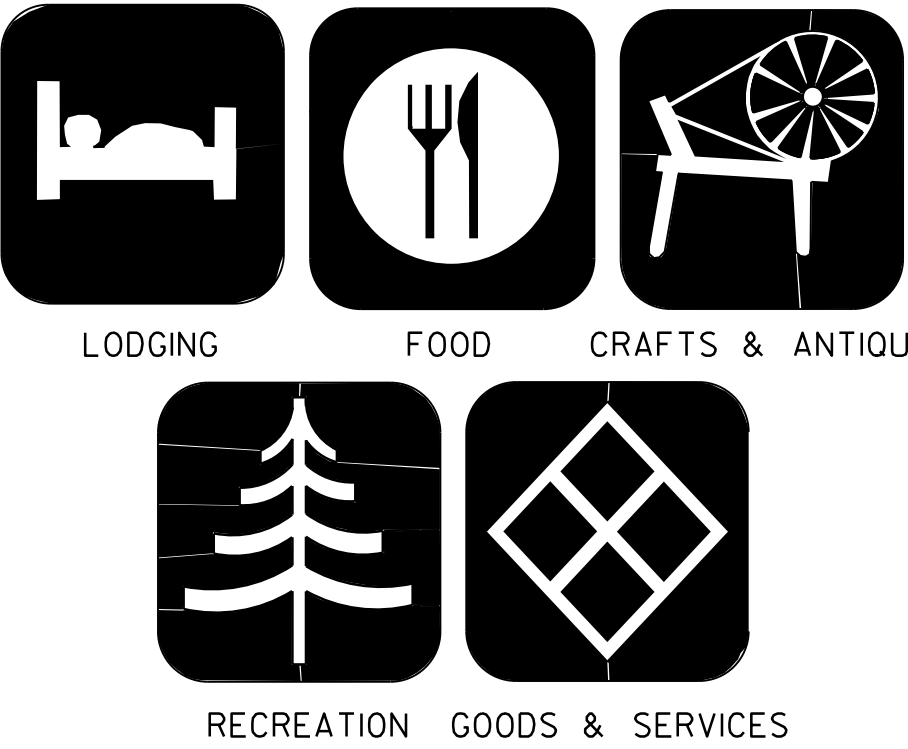

T.I.C.S. SYMBOLS

THE SYMBOLS ABOVE ARE FEATURED ON VERMONT'S TRAVEL INFORMATION PLAZAS, WHICH ARE FREE-STANDING OUTDOOR KIOSKS FOUND AT INTERSTATE REST AREAS, WELCOME CENTERS, AND NEAR KEY POINTS OF INTEREST. PLAZA LOCATIONS ARE INDICATED ON THE OFFICIAL STATE MAP BY THE "?" SYMBOL.

SIGNBOARD FACES WILL HAVE A BLACK BACKGROUND WITH WHITE BORDER. T.I.C.S. SYMBOL BACKGROUND WILL BE COLORED AS FOLLOWS:

- LODGING - MAGENTA (PINK)
- FOOD - ORANGE
- CRAFTS & ANTIQUES - AQUA
- RECREATION - BROWN
- GOODS & OTHER SERVICES - BLACK

SYMBOLS WILL BE REFLECTORIZED.

REV.	DATE	DESCRIPTION
0	JUN. 24, 2025	ORIGINAL APPROVAL
1	JULY 22, 2026	COLOR CODE CORRECTION
OTHER STANDARDS REQUIRED: T-45		
APPROVALS ON FILE WITH VTRANS STANDARD DRAWING COMMITTEE		

TRAVEL INFORMATION COUNCIL SIGNS



STANDARD
T-125