

1 OR 2 DIGIT
STATE ROUTE MARKER
WITHOUT BORDER

3 DIGIT
STATE ROUTE MARKER
WITHOUT BORDER


1 OR 2 DIGIT ALTERNATE
STATE ROUTE MARKER
WITHOUT BORDER

3 DIGIT ALTERNATE
STATE ROUTE MARKER
WITHOUT BORDER

VM1-5


(FOR USE ON FLAT SHEET ALUMINUM)

*ALTERNATIVE ROUTE SIGNS: OPTICALLY SPACE
NUMERALS ABOUT VERTICAL CENTER-LINE AND
REDUCE SPACING AS NECESSARY FOR EACH ROUTE.

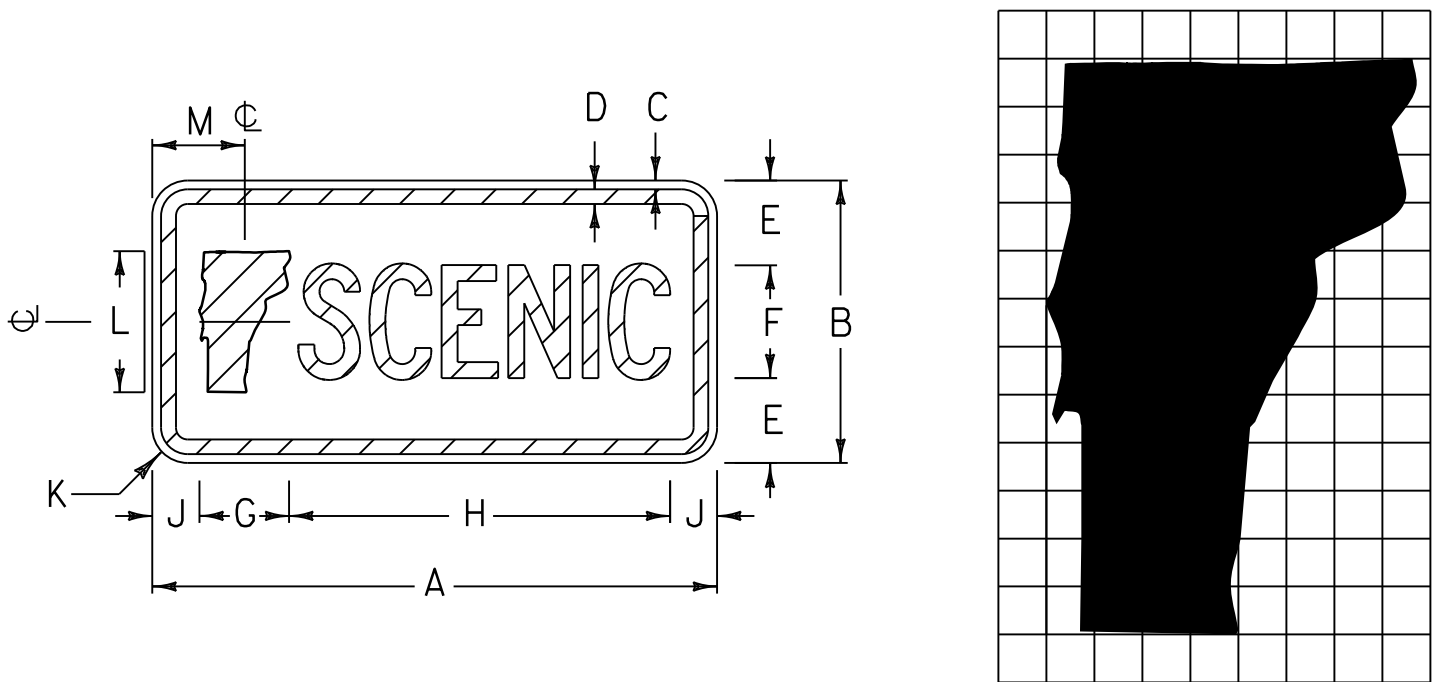

SIGN	DIMENSIONS (INCHES)											
	A	B	C	D	E	F	G	H	J	K	L	M
MIN. & STD.	24	12	3/8	5/8	3 1/2	5C	4	17	1.5	1 1/2	6	3 1/2
SPECIAL	30	15	3/8	5/8	4 1/2	6C	5	21	2	1 1/2	9	1 1/2

VM-064

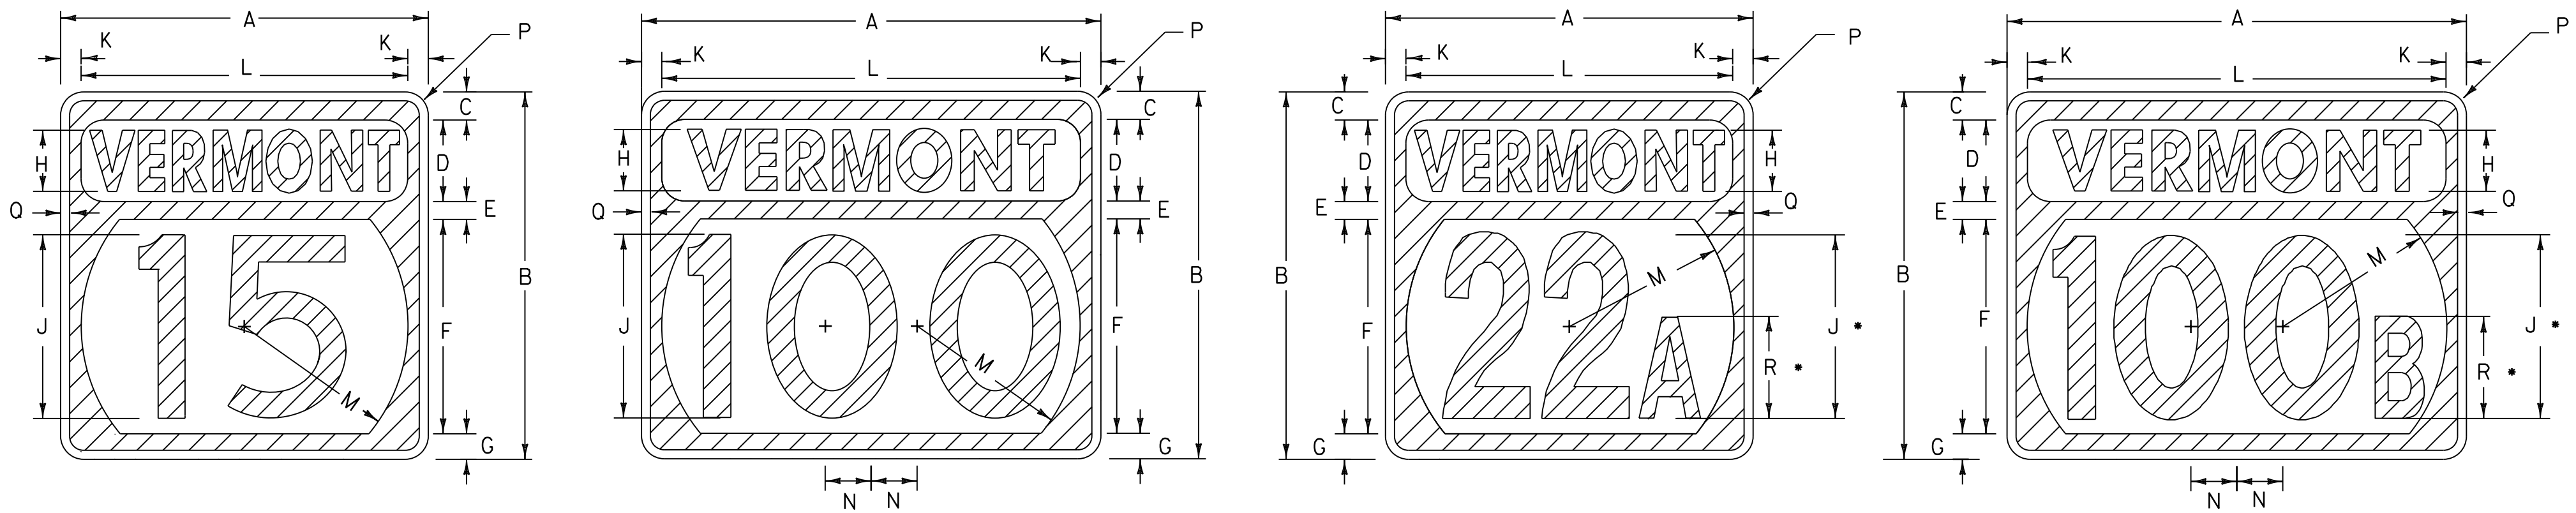

1 OR 2 DIGIT
STATE ROUTE MARKER
WITH BORDER

3 DIGIT
STATE ROUTE MARKER
WITH BORDER


1 OR 2 DIGIT ALTERNATE
STATE ROUTE MARKER
WITH BORDER

3 DIGIT ALTERNATE
STATE ROUTE MARKER
WITH BORDER

VM1-5

(FOR USE ON EXTRUDED ALUMINUM)

*ALTERNATIVE ROUTE SIGNS: OPTICALLY SPACE
NUMERALS ABOUT VERTICAL CENTER-LINE AND
REDUCE SPACING AS NECESSARY FOR EACH ROUTE.

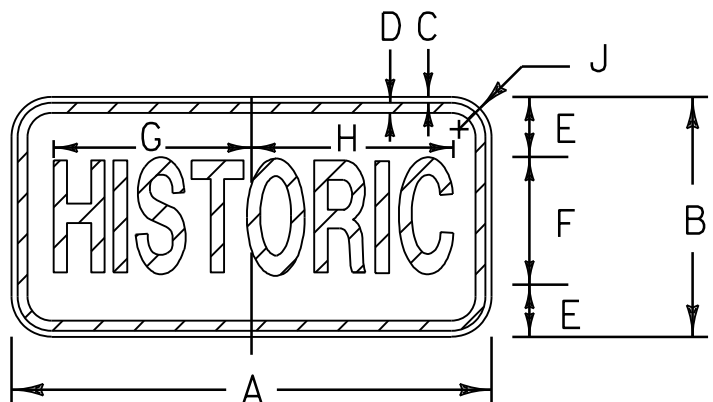


SIGN	DIMENSIONS (INCHES)								
	A	B	C	D	E	F	G	H	J
MIN. & STD.	24	12	3/8	5/8	3/2	5B	10 1/8	9 7/8	1 1/2
SPECIAL	30	15	3/8	5/8	4	7B*	12 3/8	12 5/8	1 1/2

* REDUCE SPACING
35%


VM-078

SIGN	DIMENSIONS (INCHES)															
	A	B	C	D	E	F	G	H	J	K	L	M	N	P	Q	R
1,2-digits	24	24	1 1/2	6	1	14	1 1/2	4C	12D	1	22	11	-	1 1/2	1 1/2	7B
1,2-digits	36	36	2 5/8	8	1 3/4	21	2 5/8	6C	18D	2	32	16 1/2	-	2 1/4	7/8	10B
3,-digits	30	24	1 1/2	6	1	14	1 1/2	4D	12D	1	28	11	3	1 1/2	1 1/2	7B
3,-digits	45	36	2 5/8	8	1 3/4	21	2 5/8	6D	18D	2	41	16 1/2	4 1/2	2 1/4	7/8	10B

VM1-5 DIMENSION TABLE

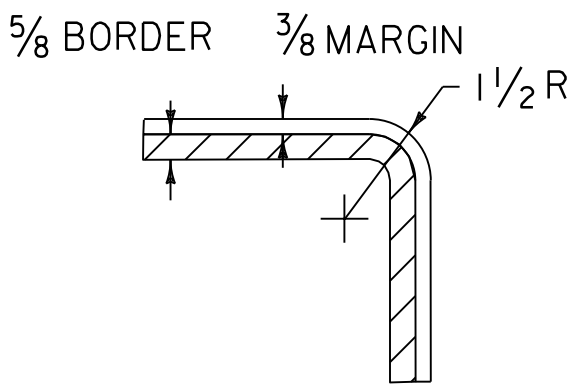

**TYPICAL RADIUS
DETAIL**

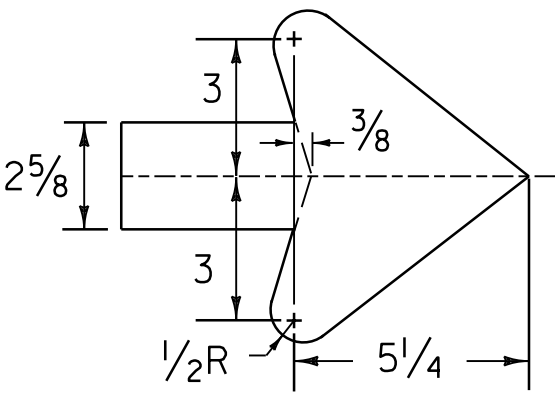

**TYPICAL ARROW
DETAIL**

GENERAL NOTES:

- ALL DIMENSIONS SHOWN IN INCHES.
- ROUTE MARKERS WITH BORDER ONLY TO BE INSTALLED ON LARGE EXTRUDED ALUMINUM GUIDE SIGNS.
- ALL SIGNS ON THIS SHEET ARE GREEN LEGENDS ON WHITE BACKGROUNDS.

REV.	DATE	DESCRIPTION
0	JUN. 24, 2025	ORIGINAL APPROVAL
OTHER STANDARDS REQUIRED: NONE		
APPROVALS ON FILE WITH VTRANS STANDARD DRAWING COMMITTEE		

STATE ROUTE MARKER SIGN DETAILS



STANDARD
T-136