


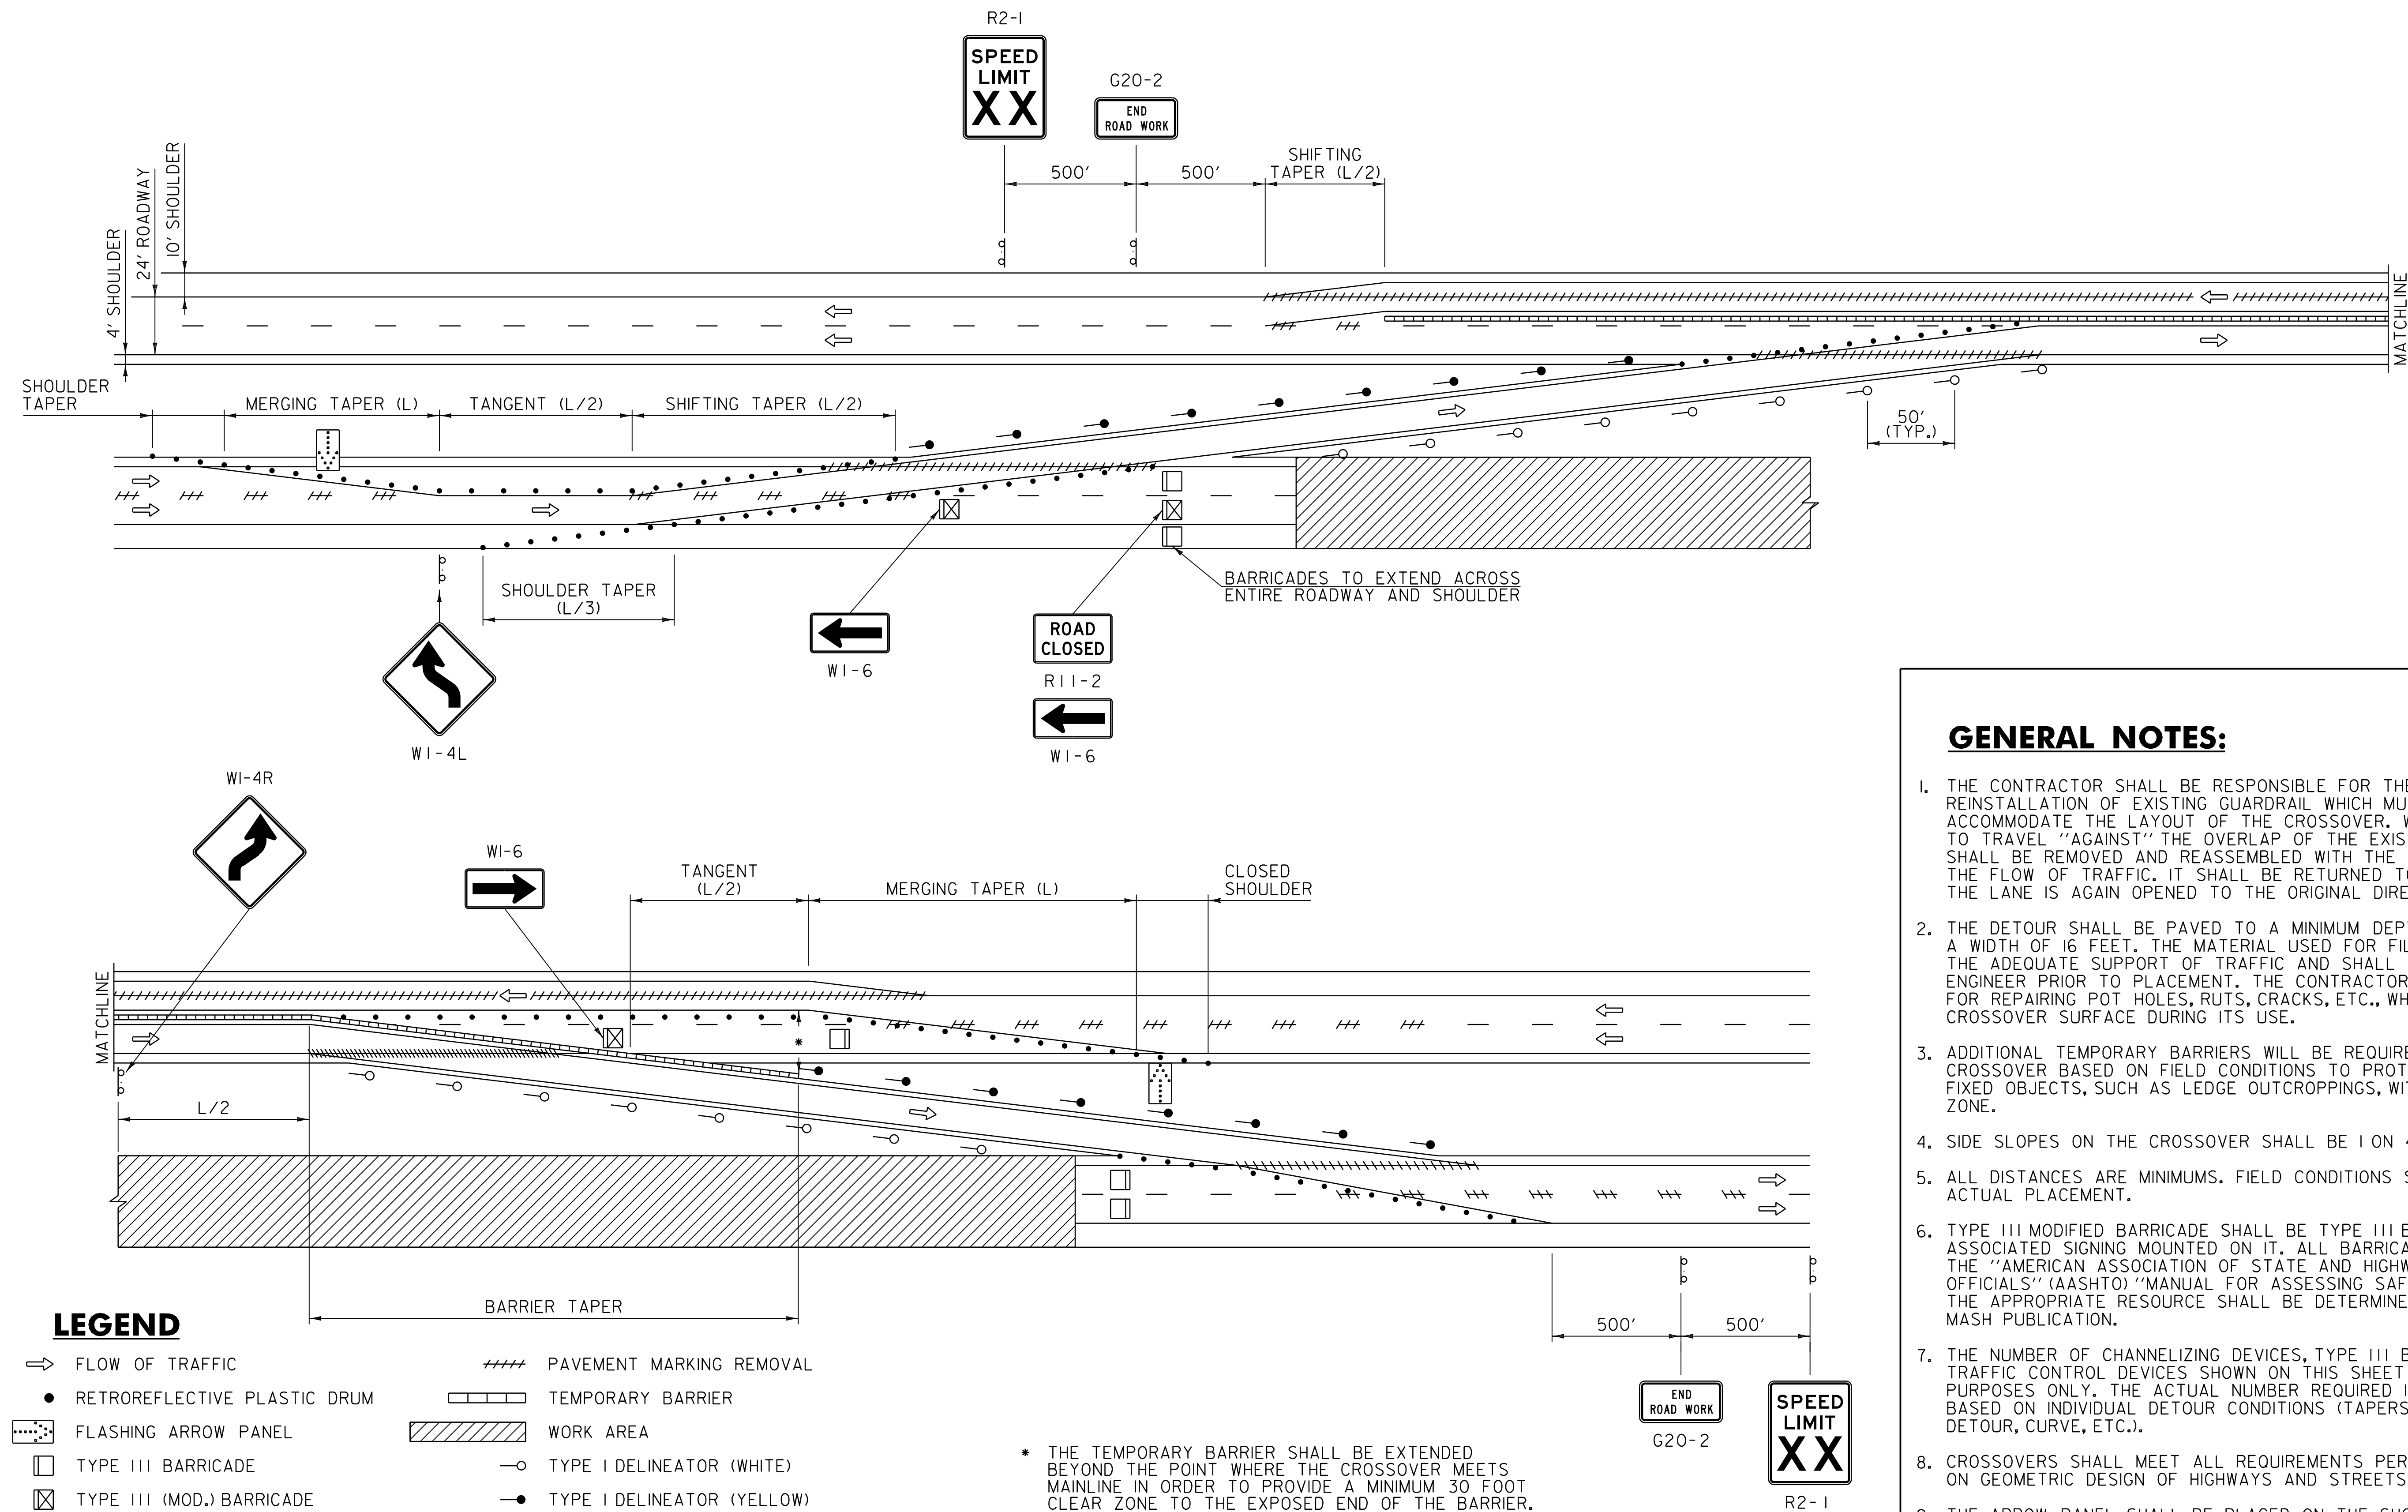

REV.	DATE	DESCRIPTION
0	AUG. 6, 2012	ORIGINAL APPROVAL
1	JUN. 24, 2025	NOTE UPDATES
OTHER STANDARDS REQUIRED: T-1, T-II, T-12, T-13, T-15, T-40		
APPROVALS ON FILE WITH VTRANS STANDARD DRAWING COMMITTEE		

TRAFFIC CONTROL DIVIDED HIGHWAY ONE ROADWAY CLOSED



STANDARD
T-14