


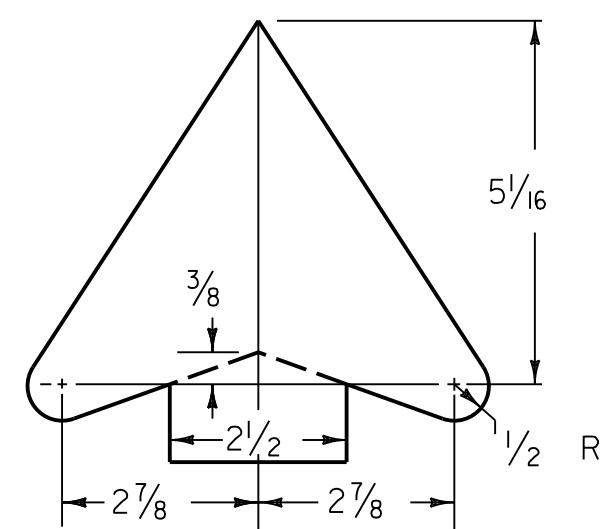
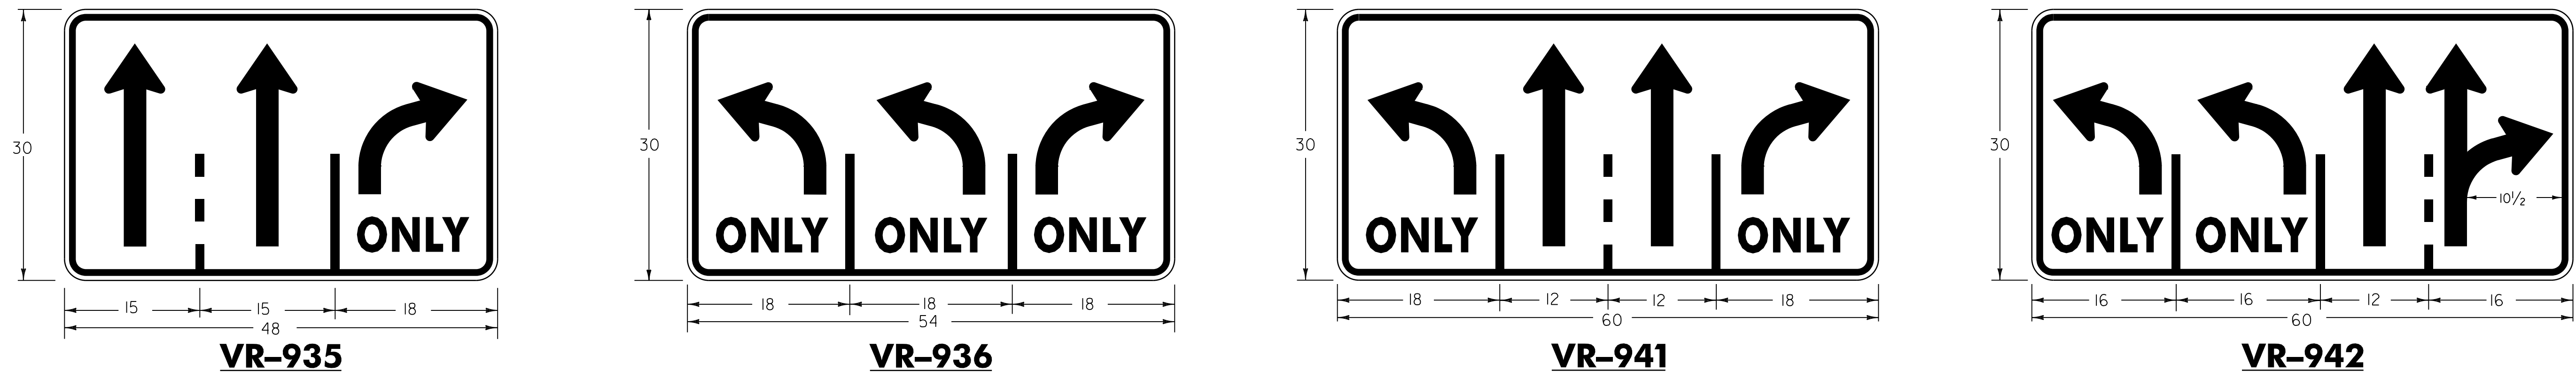
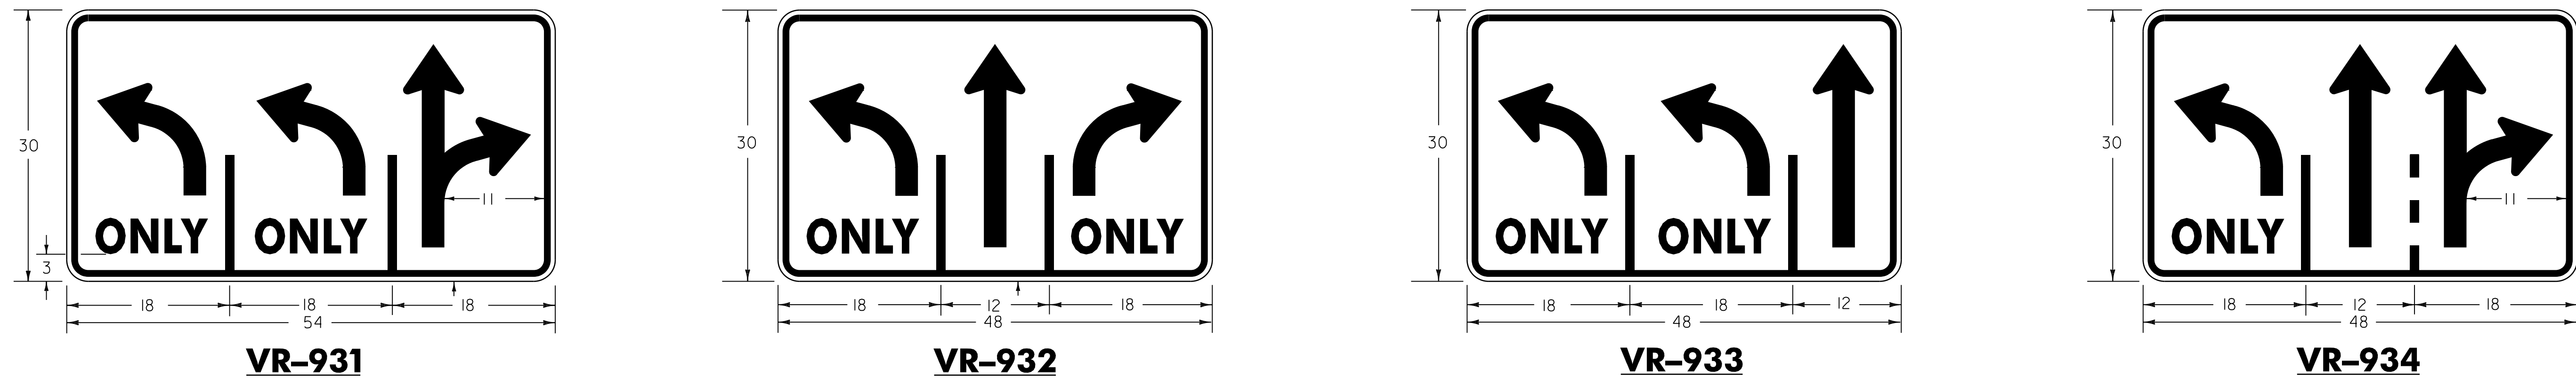


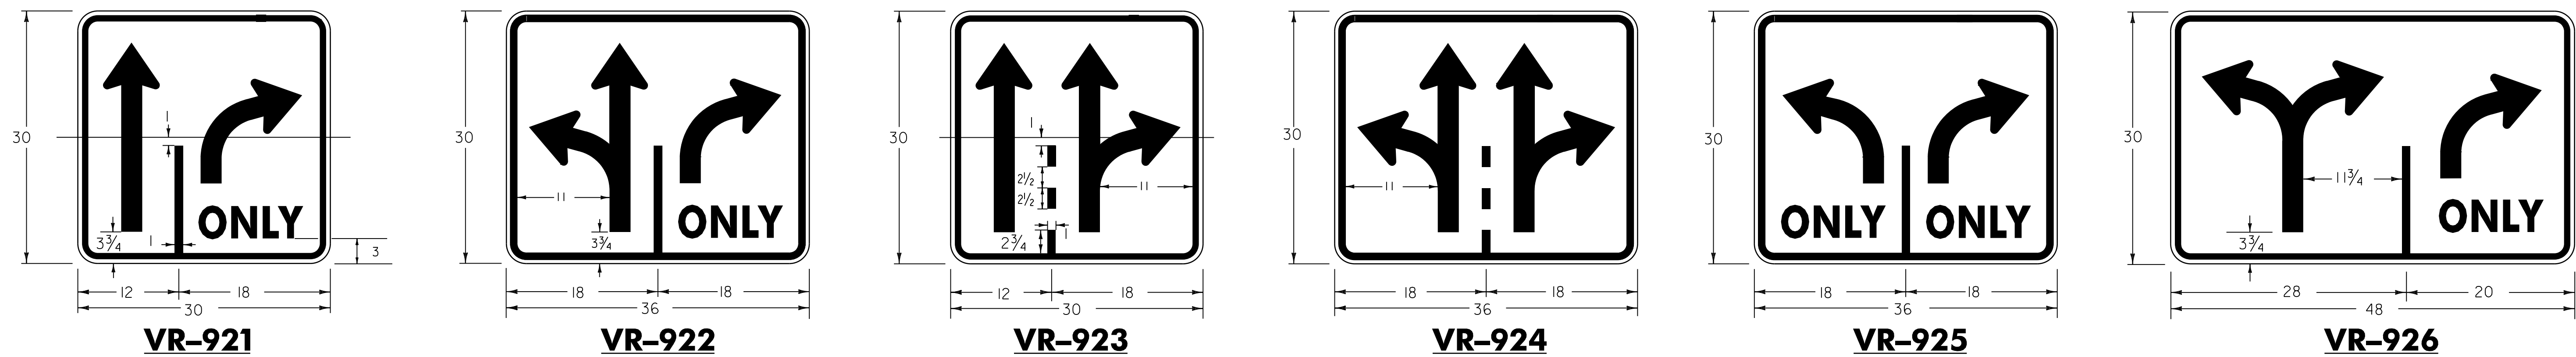

ARROW HEAD DETAIL

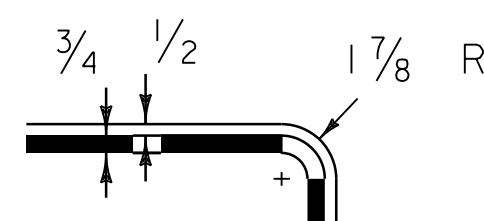

BORDER/MARGIN DETAIL

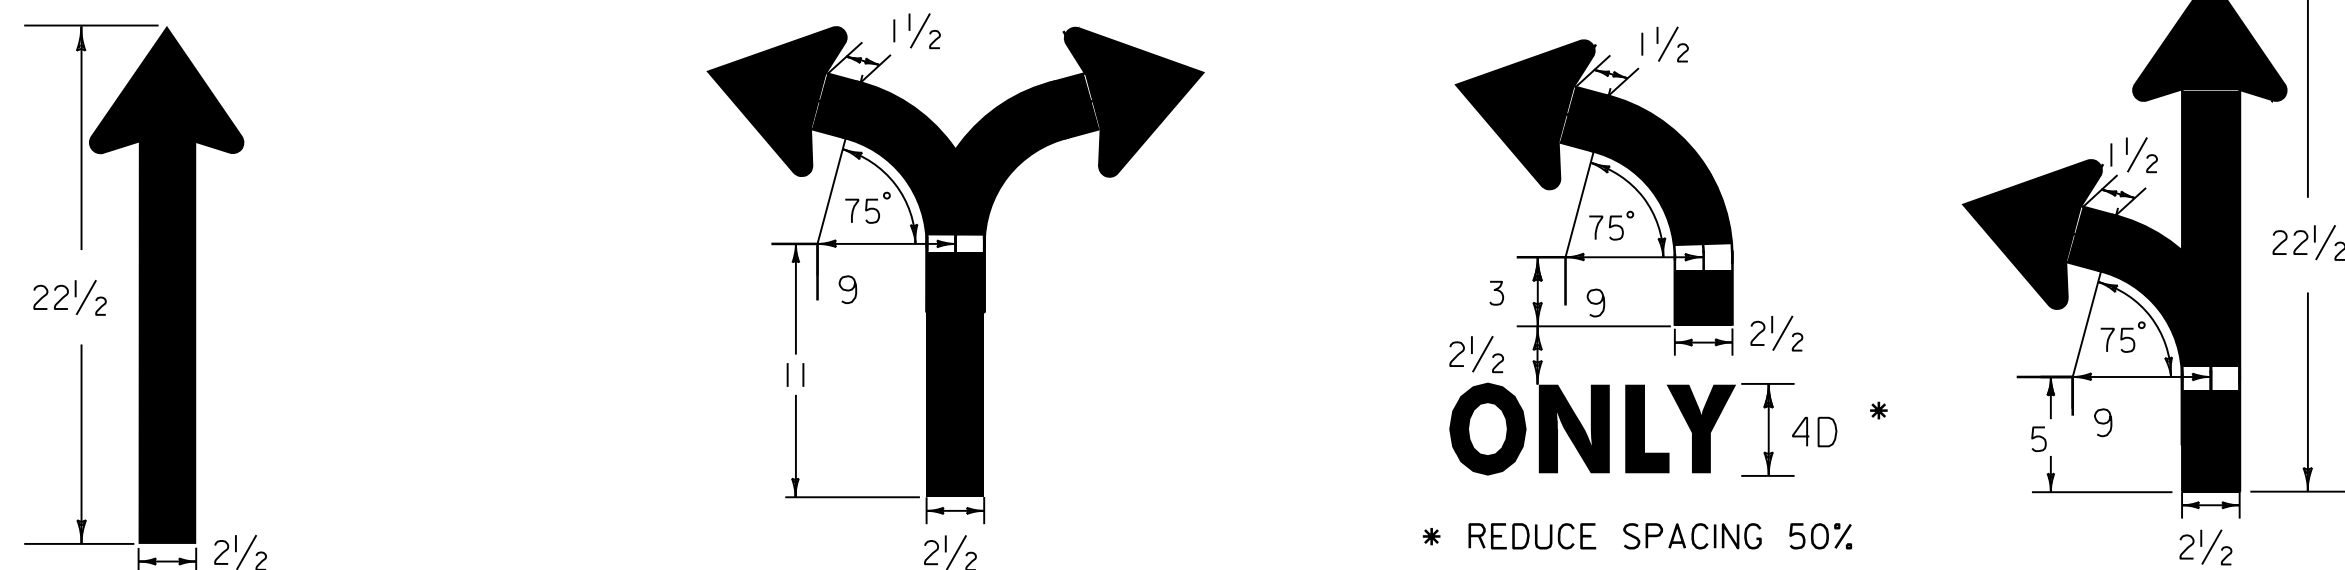

ARROW CONFIGURATION DETAILS

GENERAL NOTES:

1. OPTICALLY CENTER SYMBOLS WITHIN SECTIONS UNLESS OTHERWISE NOTED.
2. MIRROR IMAGES ARE NOT SHOWN BUT CARRY THE SAME CODE NUMBER.
3. THESE SIGNS ARE INTENDED FOR GROUND MOUNTING ONLY.
4. ALL DIMENSIONS ARE INCHES UNLESS OTHERWISE NOTED.

REV.	DATE	DESCRIPTION
0	JUN. 24, 2025	ORIGINAL APPROVAL
OTHER STANDARDS REQUIRED: NONE		
APPROVALS ON FILE WITH VTRANS STANDARD DRAWING COMMITTEE		

REGULATORY SIGN DETAILS
LANE USE CONTROL SIGNS



STANDARD
T-145