



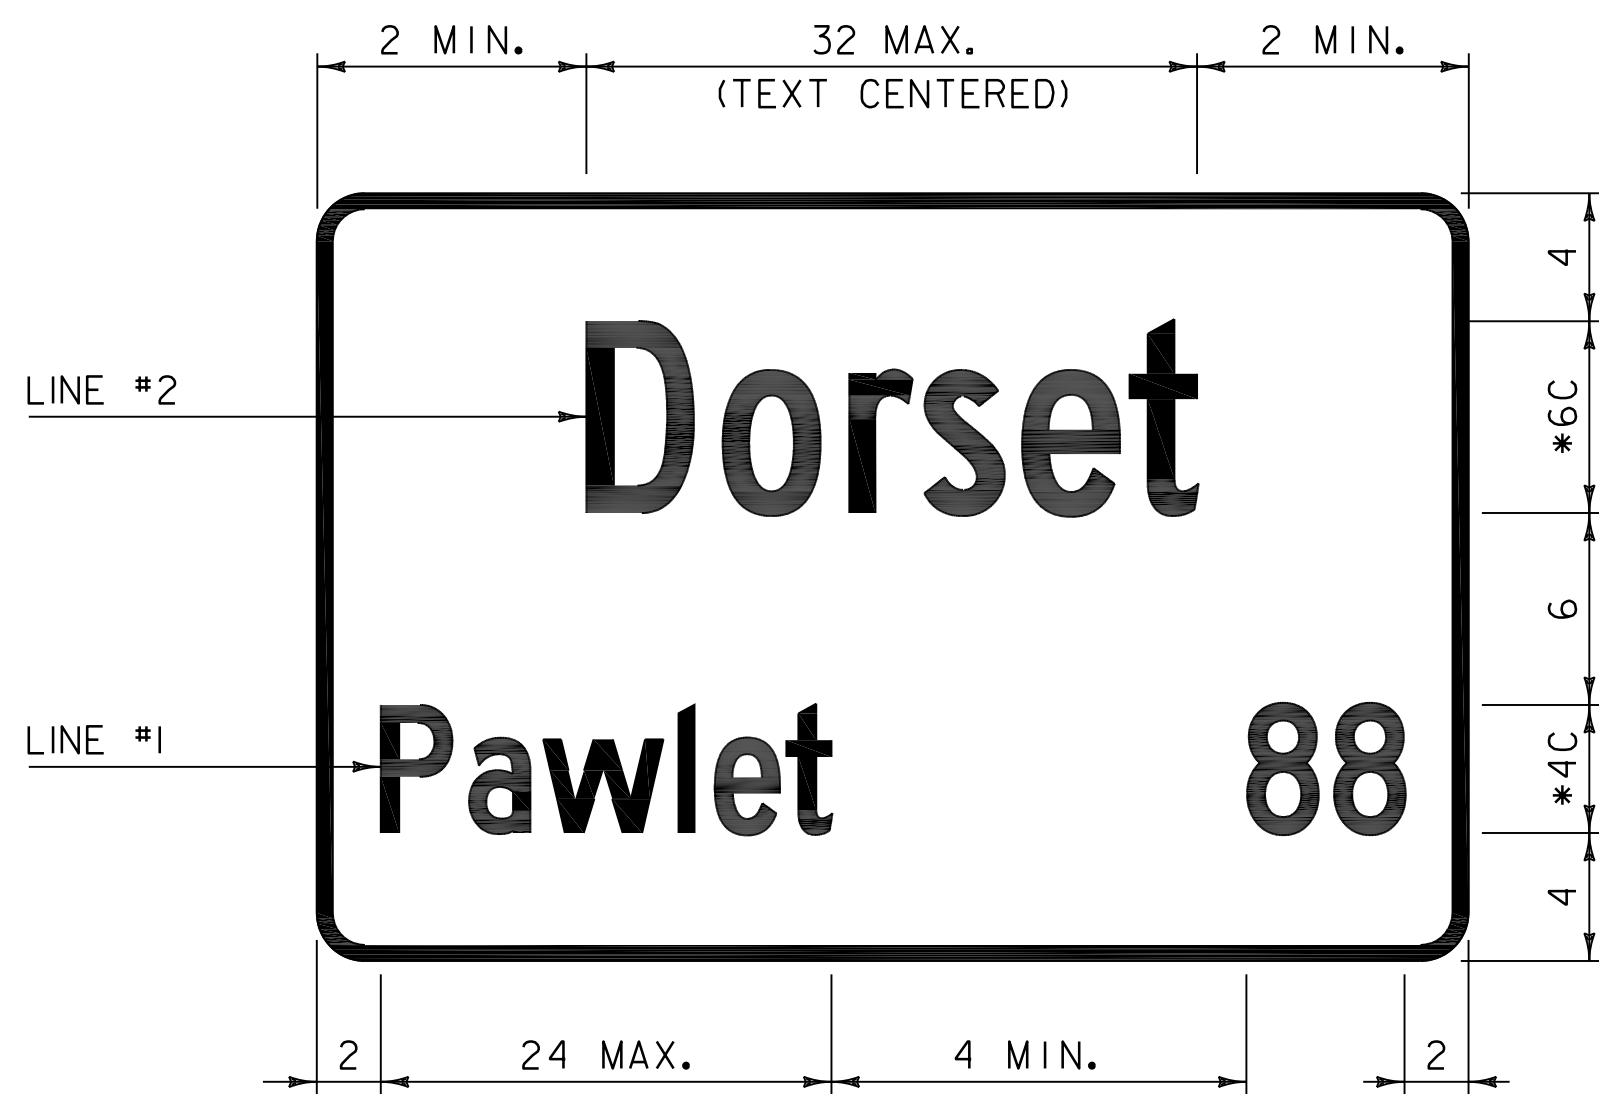

VD-018A

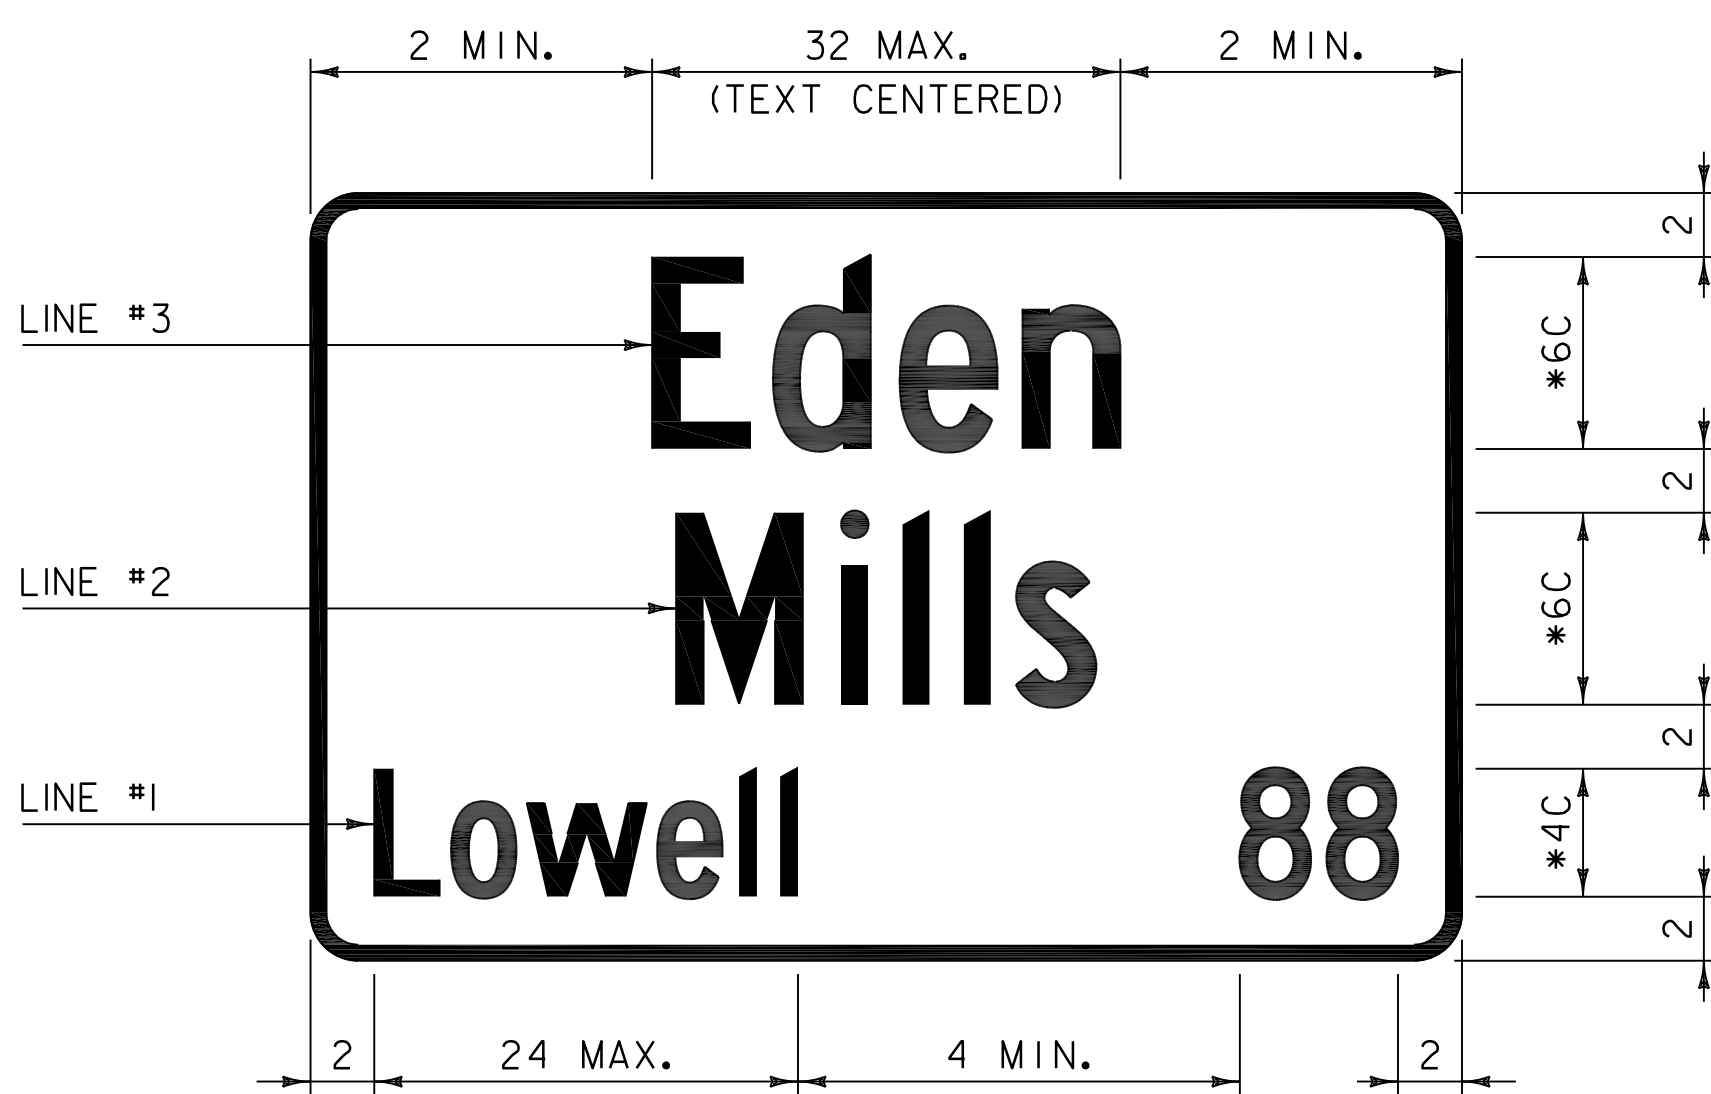

VD-018B

GENERAL NOTES:

1. ALL SIGNS SHALL BE 36 INCHES BY 24 INCHES WITH CORNERS ROUNDED TO A 1½ INCH RADIUS.
2. SIGNS SHALL HAVE A ½ INCH WIDE BORDER AT THE EDGE OF THE PANEL.
3. SIGNS SHALL BE WHITE RETROREFLECTIVE LEGEND AND BORDER ON A GREEN RETROREFLECTIVE BACKGROUND.
4. LEGEND SHALL BE LOWER CASE WITH THE FIRST LETTERS CAPITALIZED.
5. LINES 2 AND 3 LEGEND SIZE AND SERIES SHALL BE REDUCED IN THE FOLLOWING ORDER UNTIL THE LEGEND FITS THE WIDTH AS DETAILED: 6C, 6B, 5C, 5B, 4C, 4B. REDUCED SPACING WILL NOT BE ALLOWED.
6. LINE 1 LEGEND SIZE AND SERIES SHALL BE REDUCED IN THE FOLLOWING ORDER UNTIL THE LEGEND FITS THE WIDTH AS DETAILED: 4C, 4B, 3C, 3B, 2C, 2B. MILEAGE LEGEND SHALL BE 4C FONT. REDUCED SPACING WILL NOT BE ALLOWED.
7. MILEAGE ON LINE 1 SHALL BE FROM THE LOCATION OF THE SIGN TO THE VILLAGE CENTER IDENTIFIED ON THE SIGN. MILEAGE SHALL BE ROUNDED TO THE NEAREST MILE.
8. VILLAGE NAMES SHALL NOT BE ABBREVIATED UNLESS NECESSARY TO FIT THE WIDTHS DETAILED. WHEN ABBREVIATED THE LARGEST LEGEND POSSIBLE SHALL BE USED.
9. VD-018B SIGNS SHALL BE USED WHENEVER VILLAGE NAMES CONTAIN MULTIPLE WORDS.
10. SIGNS SHALL BE PLACED AT THE APPROXIMATE ENTRY TO THE VILLAGE AS ALLOWABLE.
11. ALL DIMENSIONS SHOWN IN INCHES.

* SEE NOTES 5 OR 6 AS APPLICABLE.

* SEE NOTES 5 OR 6 AS APPLICABLE.

REV.	DATE	DESCRIPTION
0	MAY 26, 2016	ORIGINAL APPROVAL
1	JUN. 24, 2025	NOTES UPDATE
OTHER STANDARDS REQUIRED: T-2		
APPROVALS ON FILE WITH VTRANS STANDARD DRAWING COMMITTEE		

VILLAGE SIGN DETAILS



STANDARD
T - 95