


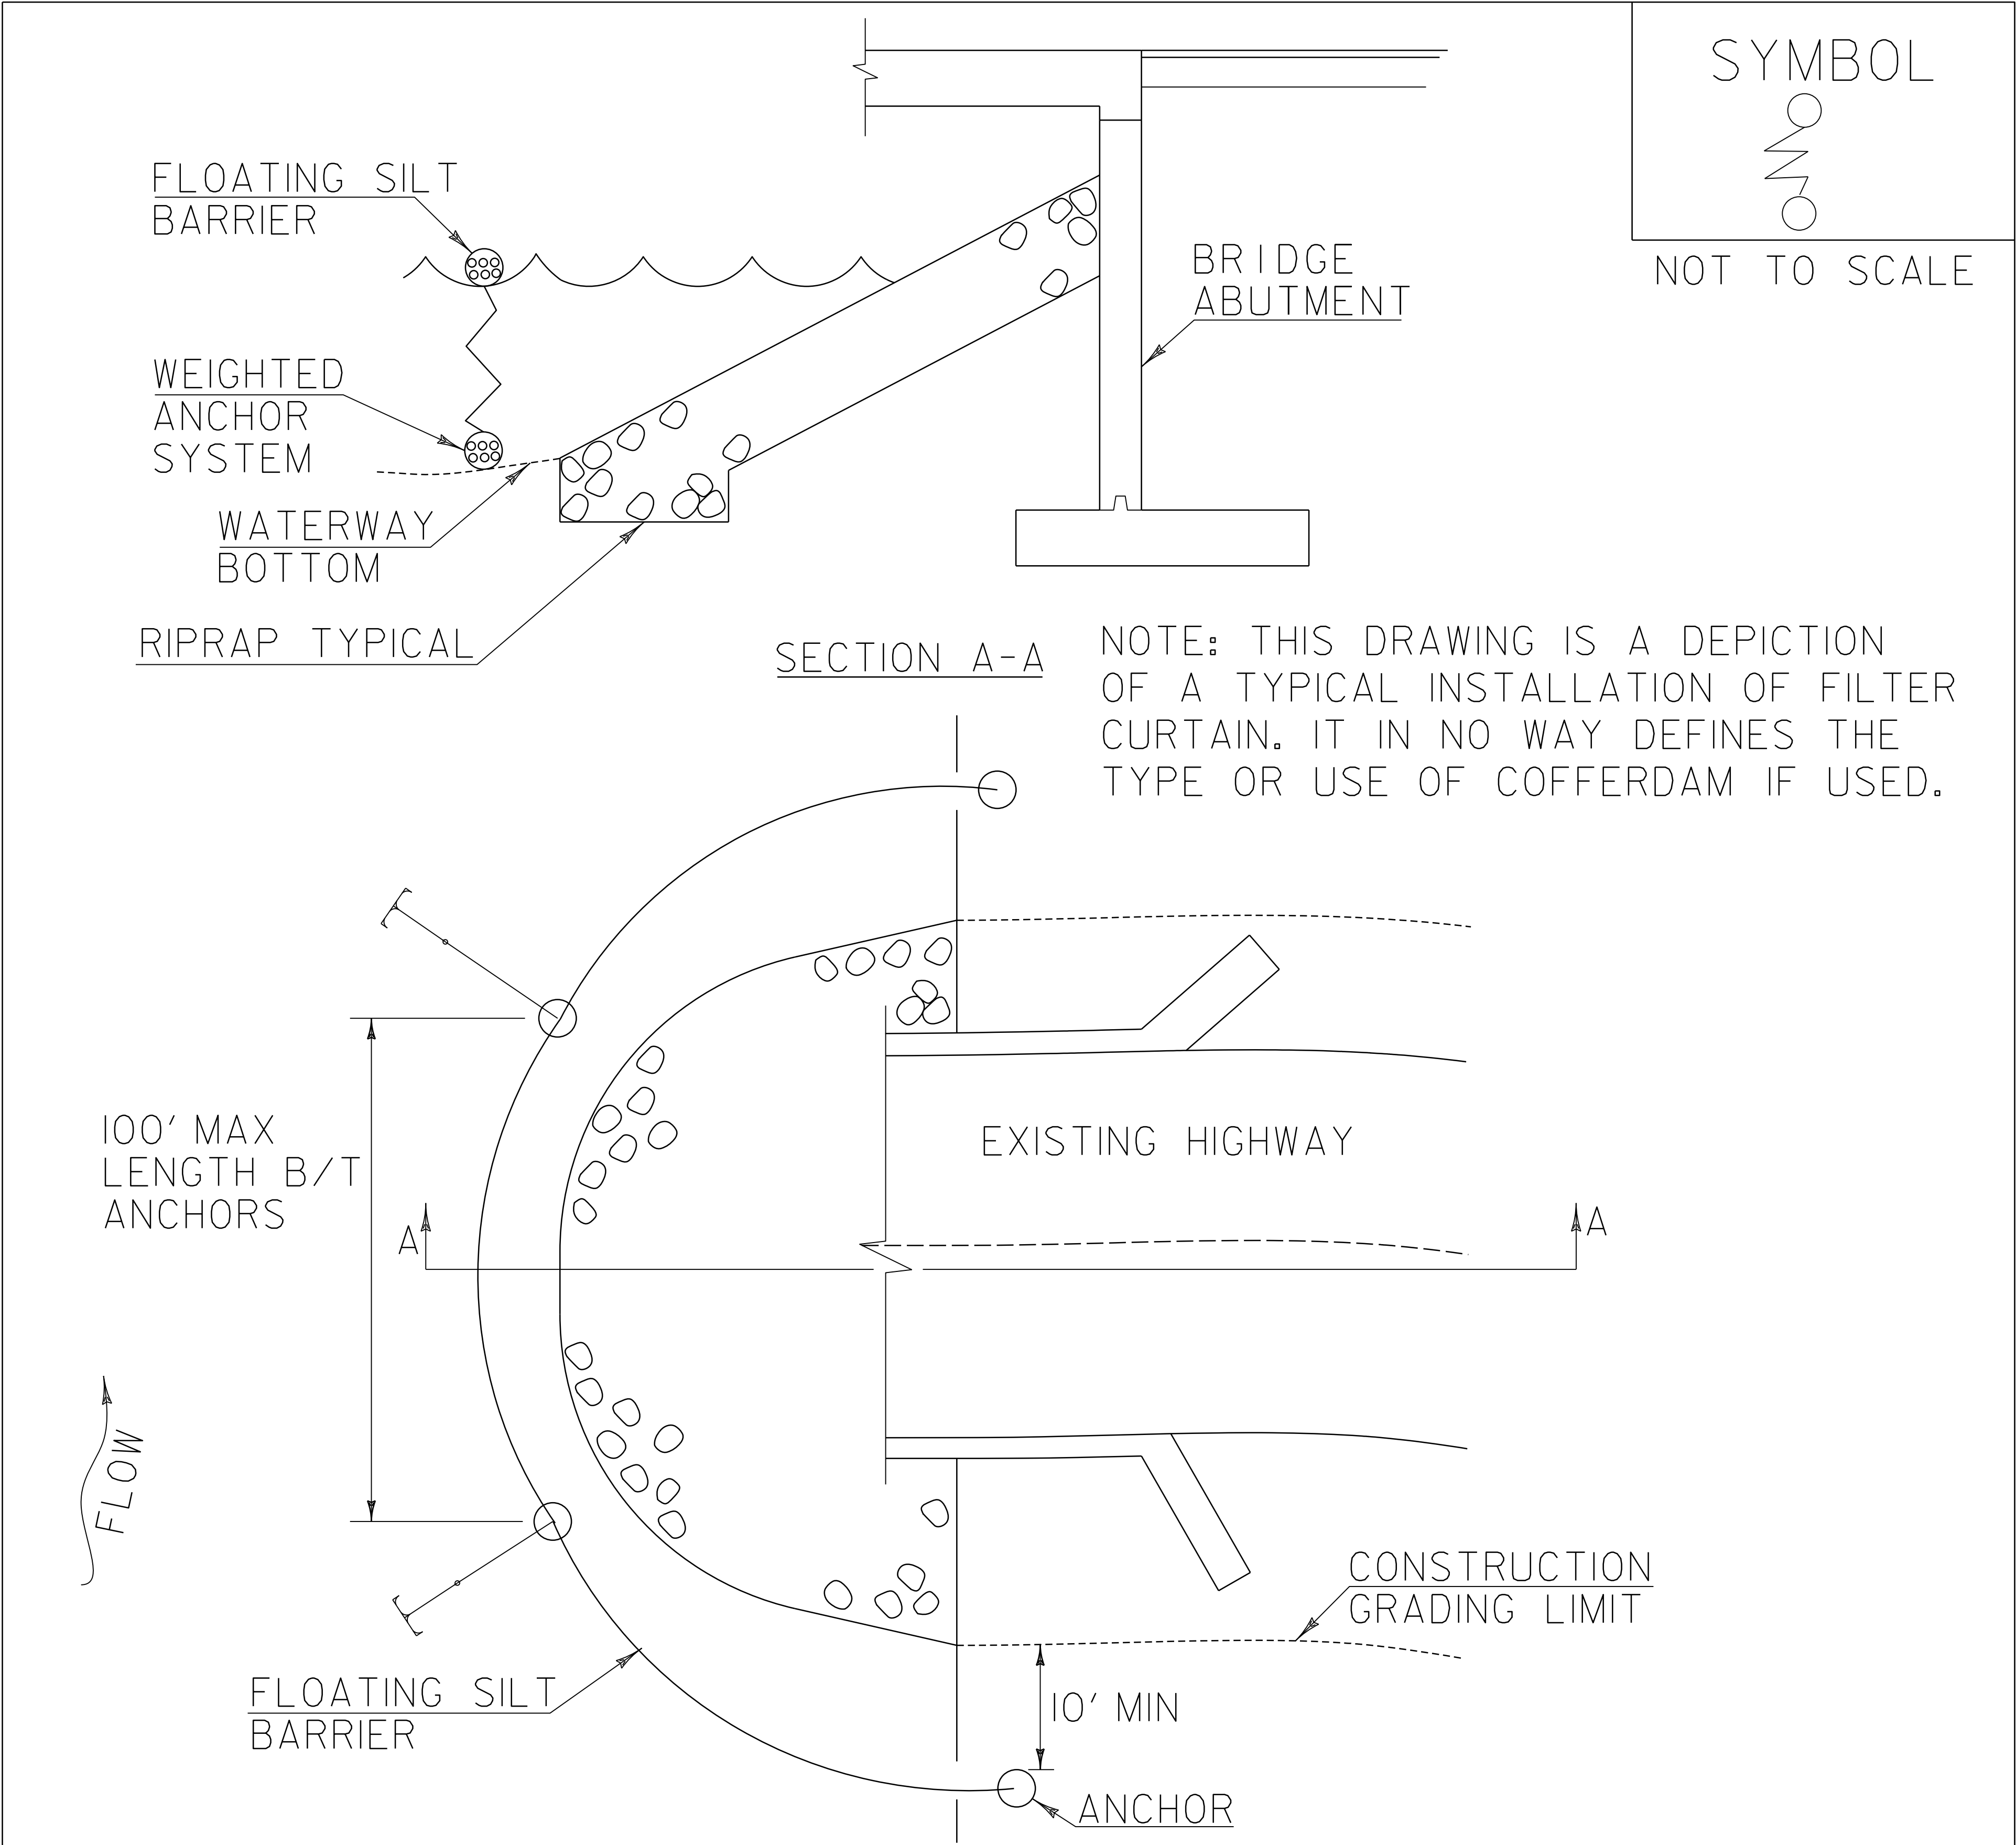

CONSTRUCTION SPECIFICATIONS

- 1. FILTER CURTAIN SHALL NOT BE PLACED ACROSS A FLOWING WATERWAY, OR IN A WATERWAY WITH STREAM VELOCITIES GREATER THAN 1.5 FEET/SECOND.
- 2. MAXIMUM 100' LENGTH BETWEEN ANCHORS.
- 3. LAST SECTION SHALL TERMINATE A MINIMUM OF 10' BEYOND LIMIT OF DISTURBANCE.
- 4. THE WEIGHTED ANCHOR SYSTEM SHALL BE A TYPE WHICH ALLOWS THE CURTAIN TO CONFORM TO THE BOTTOM OF THE WATERWAY.
- 5. THE CURTAIN SHALL BE REMOVED BY SLOWLY PULLING TOWARD THE SHORE MINIMIZING THE ESCAPE OF SEDIMENTS INTO WATERWAY.

		FILTER CURTAIN	
THIS WORK SHALL BE PERFORMED IN ACCORDANCE WITH SECTION 614 FOR IN-WATER SEDIMENT ISOLATION MEASURES (PAY ITEM 614.2000).		REVISIONS	
		APRIL 1, 2008	WHF
		JANUARY 13, 2009	WHF
		SEPTEMBER 4, 2009	WHF
		July 26, 2024	CMMJ