


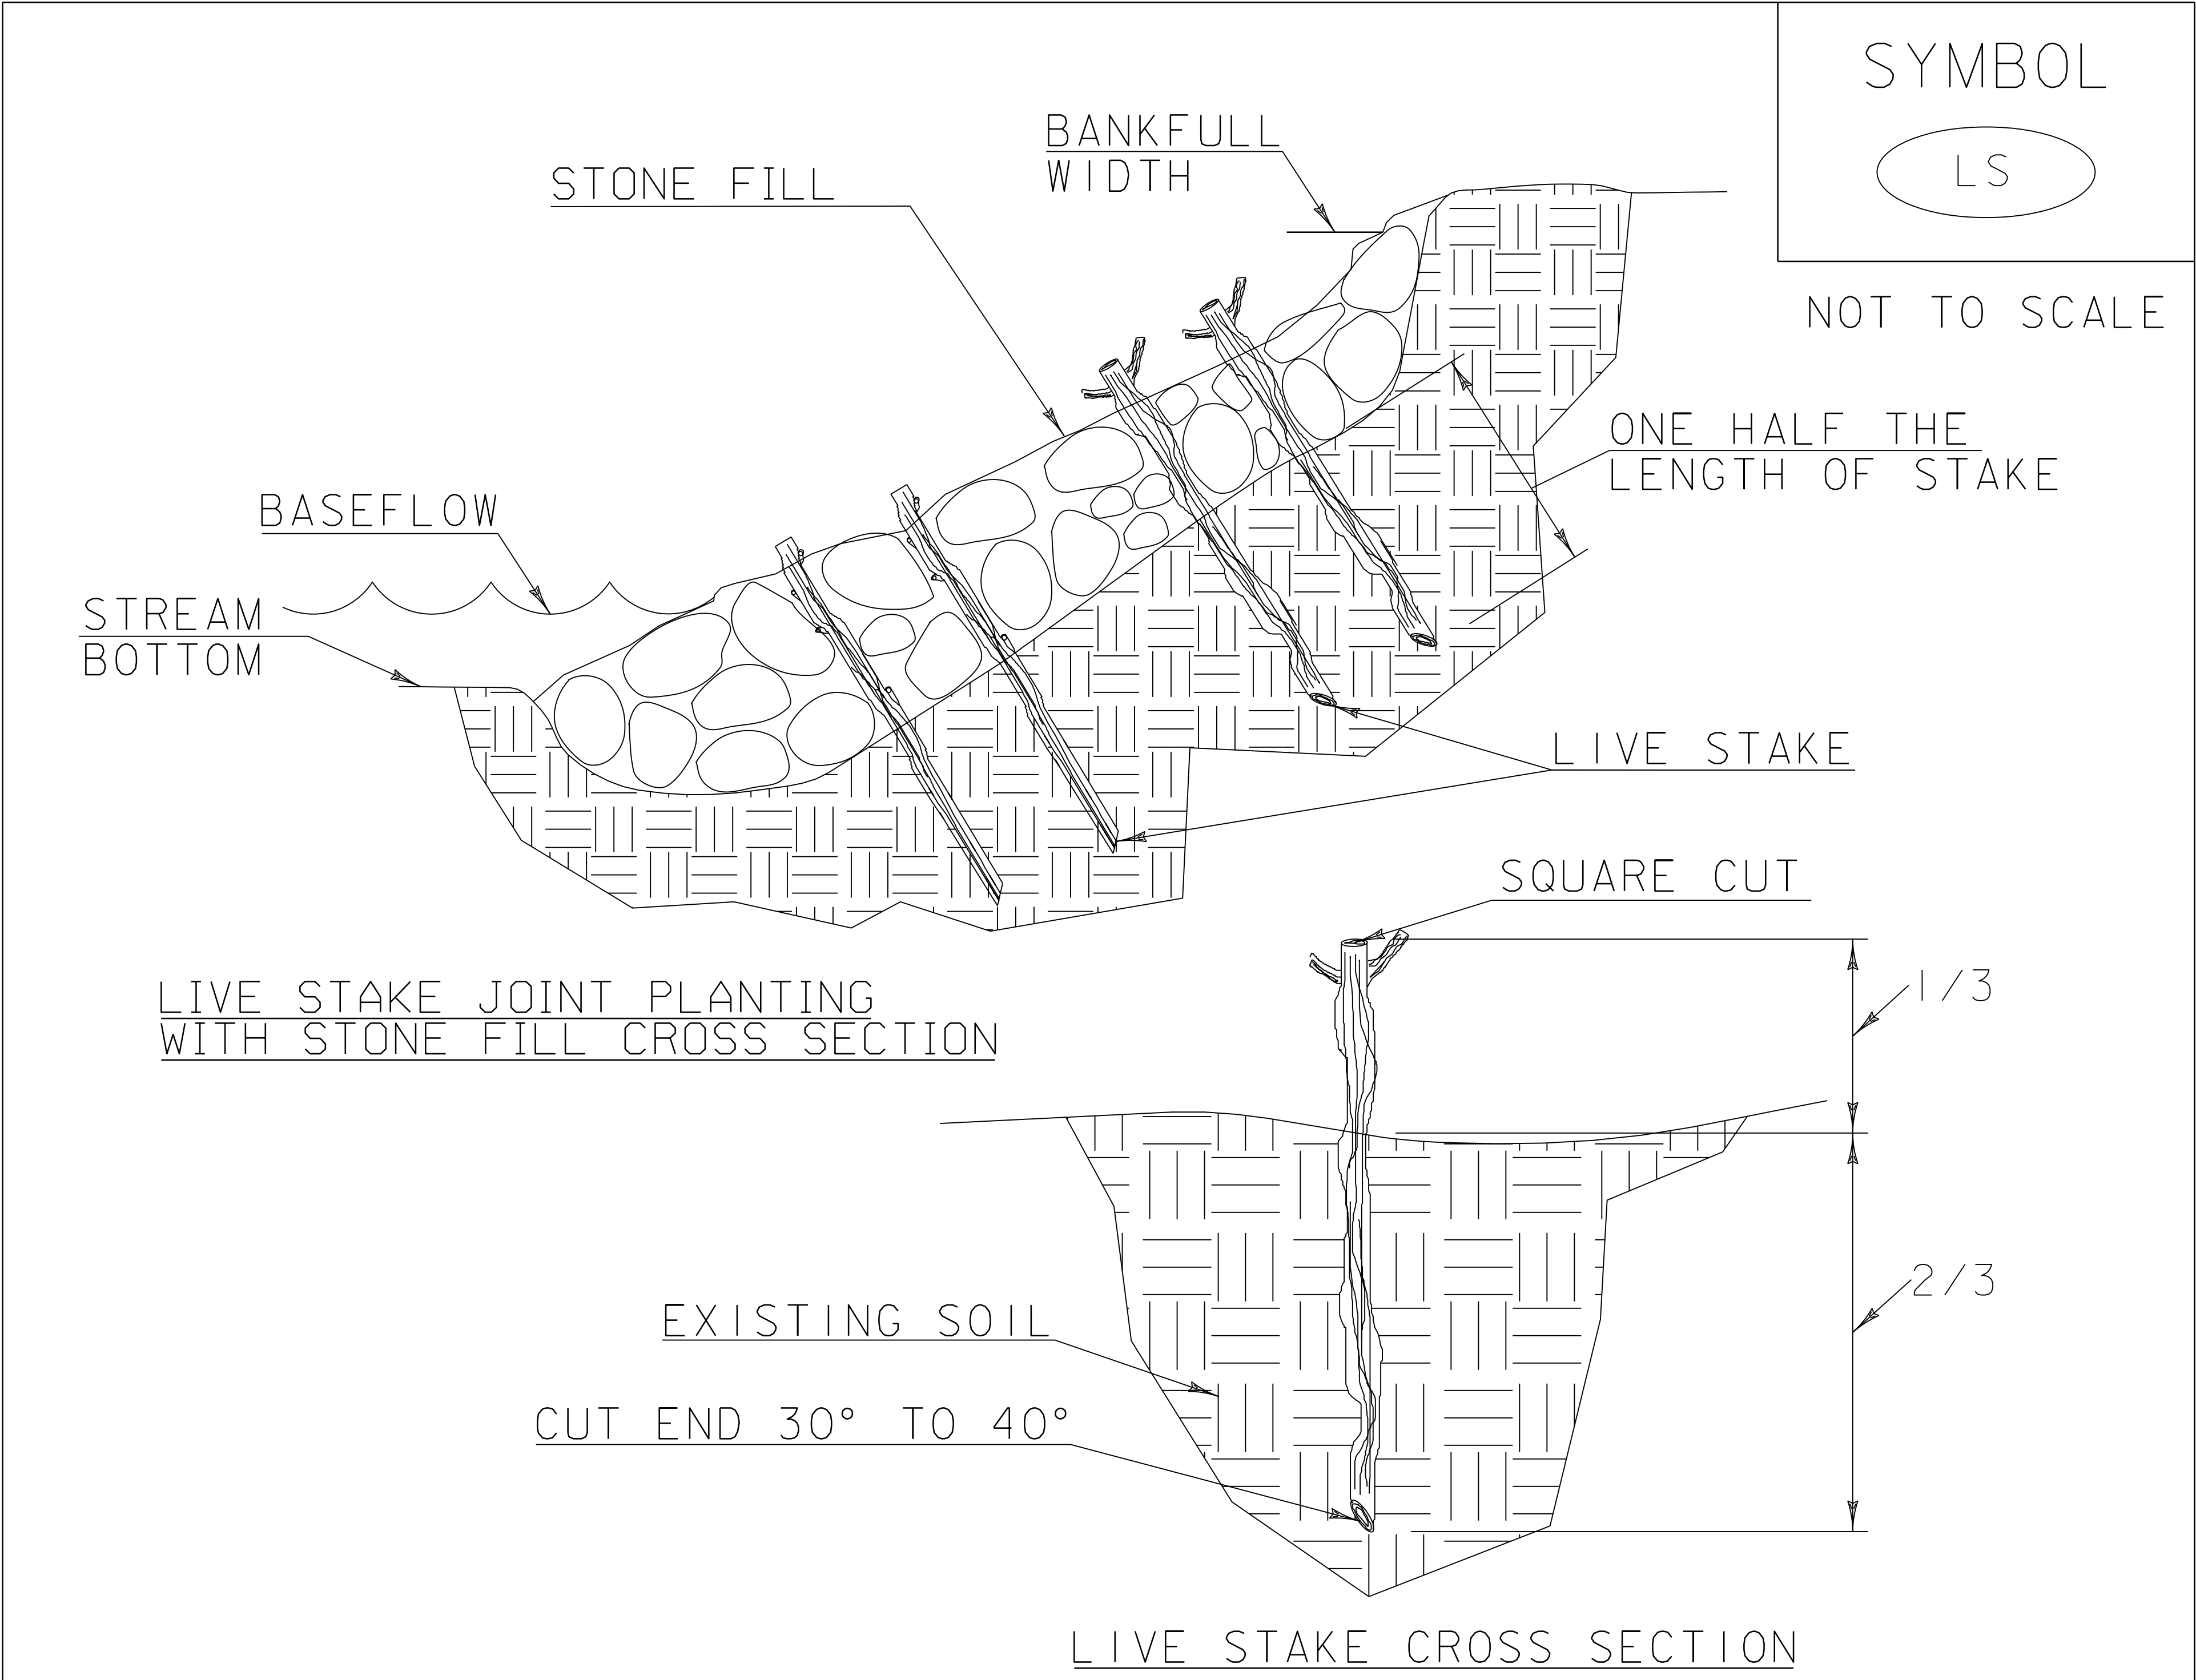

CONSTRUCTION SPECIFICATIONS

1. LENGTH OF STAKE DEPENDS UPON APPLICATION

2. LIVE STAKES SHALL BE CUT TO A POINT ON THE BASAL END FOR INSERTION IN THE GROUND.

3. A DIBBLE, IRON BAR, OR SIMILAR TOOL SHALL BE USED TO MAKE A PILOT HOLE PRIOR TO INSERTING STAKE IN GROUND.

4. A MINIMUM OF 2" TO 4" AS WELL AS 2 LIVE BUDS SHALL BE EXPOSED ABOVE THE GROUND OR STONE FILL.

5. TAMP SOIL AROUND STAKE.

6. CARE SHALL BE TAKEN TO MINIMIZE DAMAGE TO STAKE. ANY DAMAGE SHALL BE TRIMMED BACK TO AN UNDAMAGED CONDITION.

ADAPTED FROM DETAILS PROVIDED BY: NEW YORK STATE DEORIGINALLY DEVELOPED BY USDA-NRCS VERMONT DEPARTMENT OF ENVIRONMENTAL CONSERVATION	LIVE STAKE
NOTES: REFER TO "THE VERMONT STANDARDS & SPECIFICATIONS FOR EROSION PREVENTION & SEDIMENT CONTROL -2020- "FROM THE VT AGENCY OF NATURAL RESOURCES FOR ADDITIONAL GUIDANCE.	
THIS WORK SHALL BE PERFORMED IN ACCORDANCE WITH SECTION 656 FOR LIVE STAKES (PAY ITEM 656.1100)	
REVISIONS	
MARCH 21, 2008	WHF
JANUARY 27, 2009	WHF
July 26, 2024	CMMJ