


WB-40 INT SEMI

RUTLAND BR 300(16)
PRELIMINARY PLANS


TURNING ENVELOPE CHECK
FOR INTERSECTION TH-8:TH-10
RUTLAND CITY BRIDGE #2 TH-8

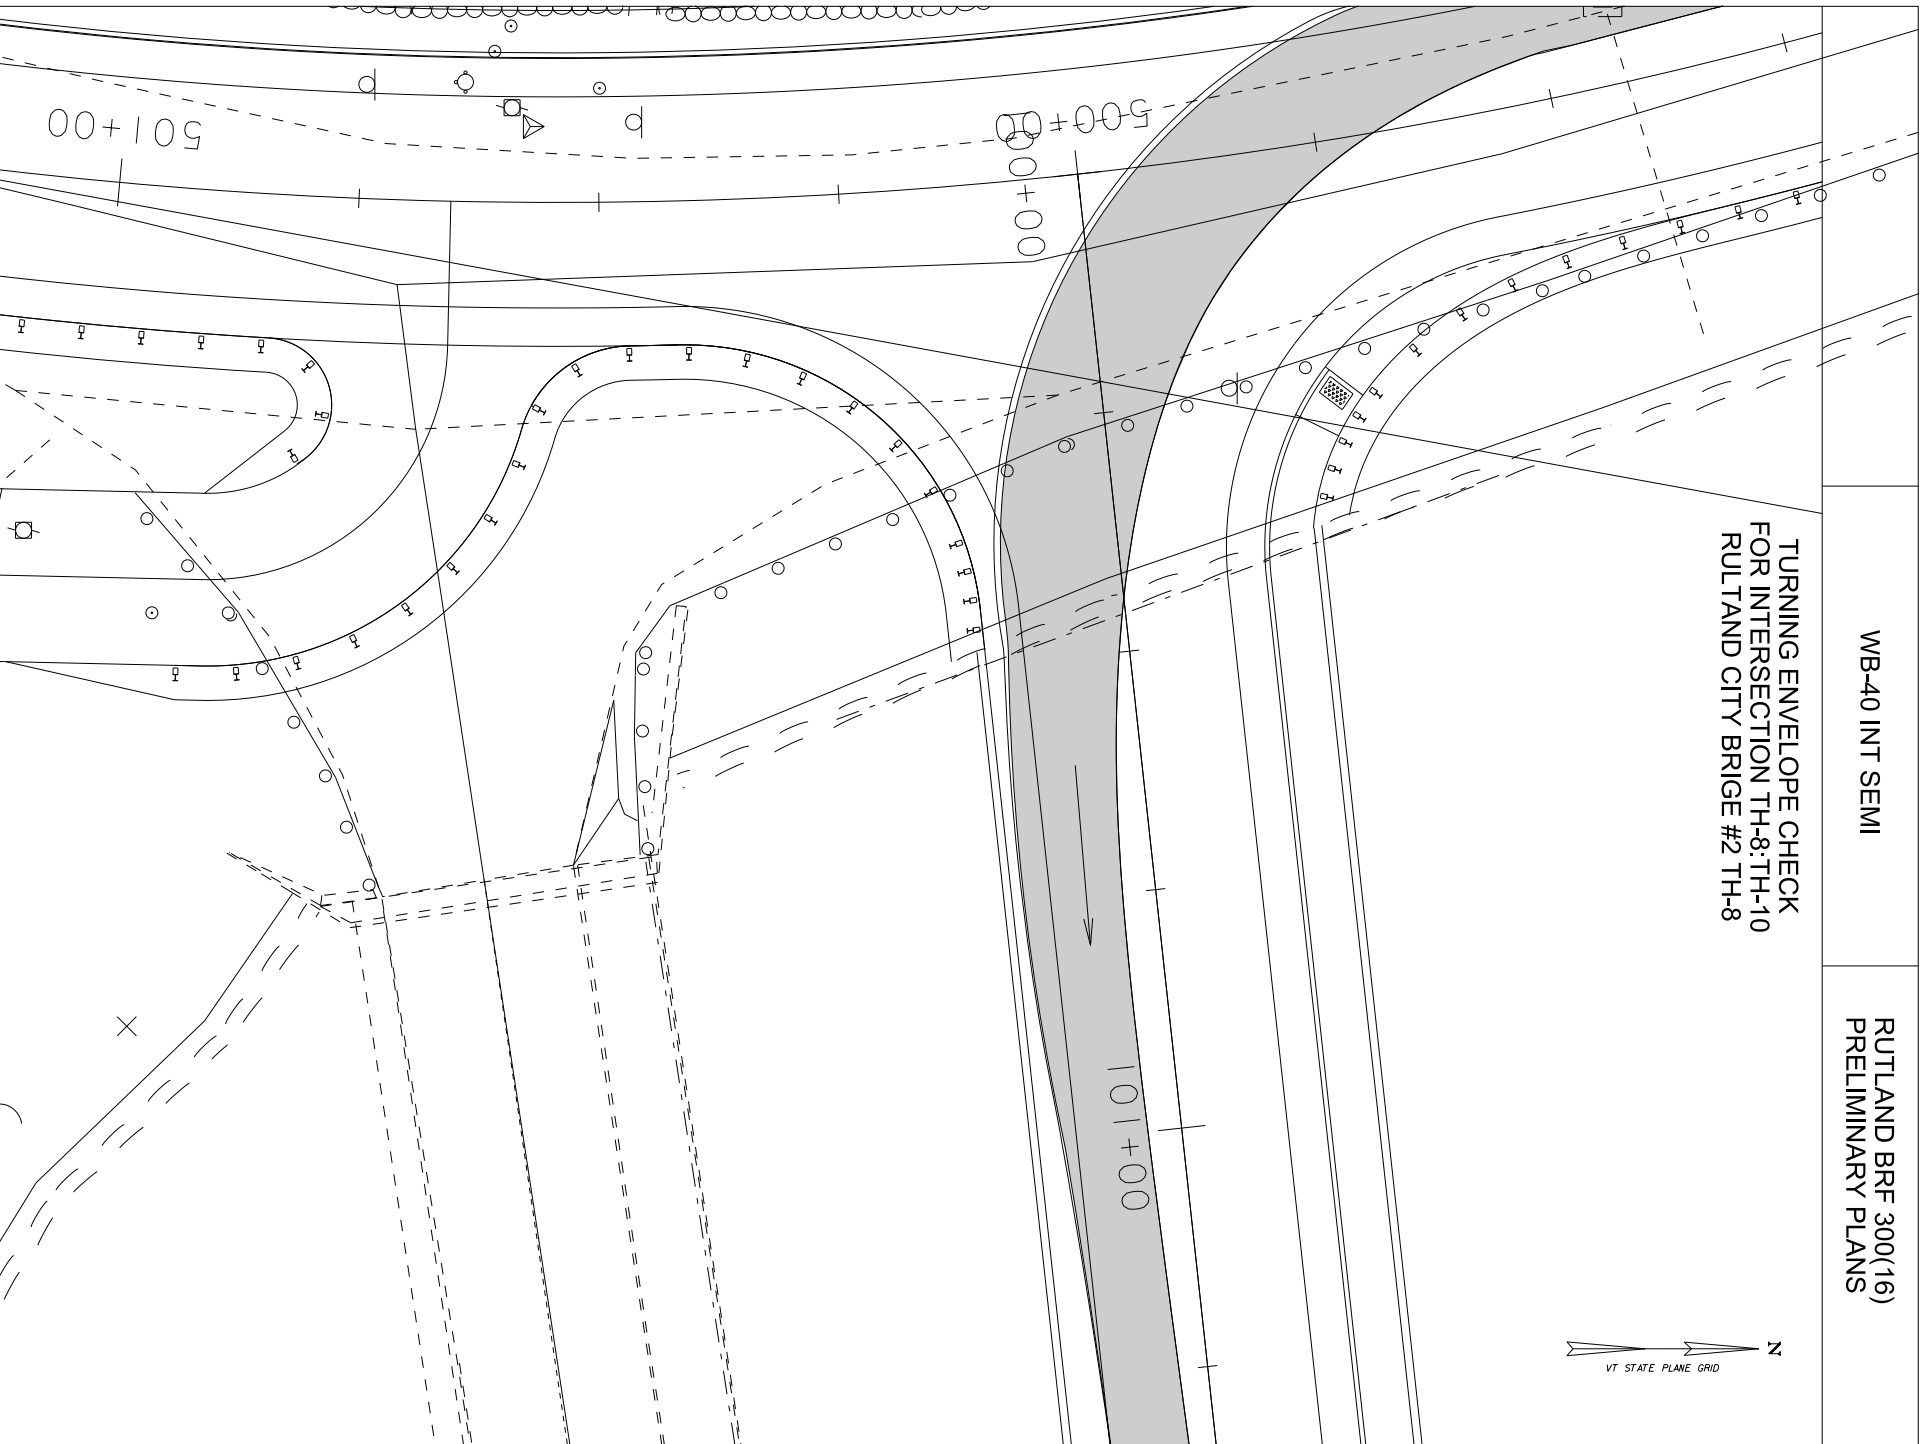

WB-50 INT SEMI

RUTLAND BR 300(16)
PRELIMINARY PLANS


TURNING ENVELOPE CHECK
FOR INTERSECTION TH-8:TH-10
RUTLAND CITY BRIDGE #2 TH-8

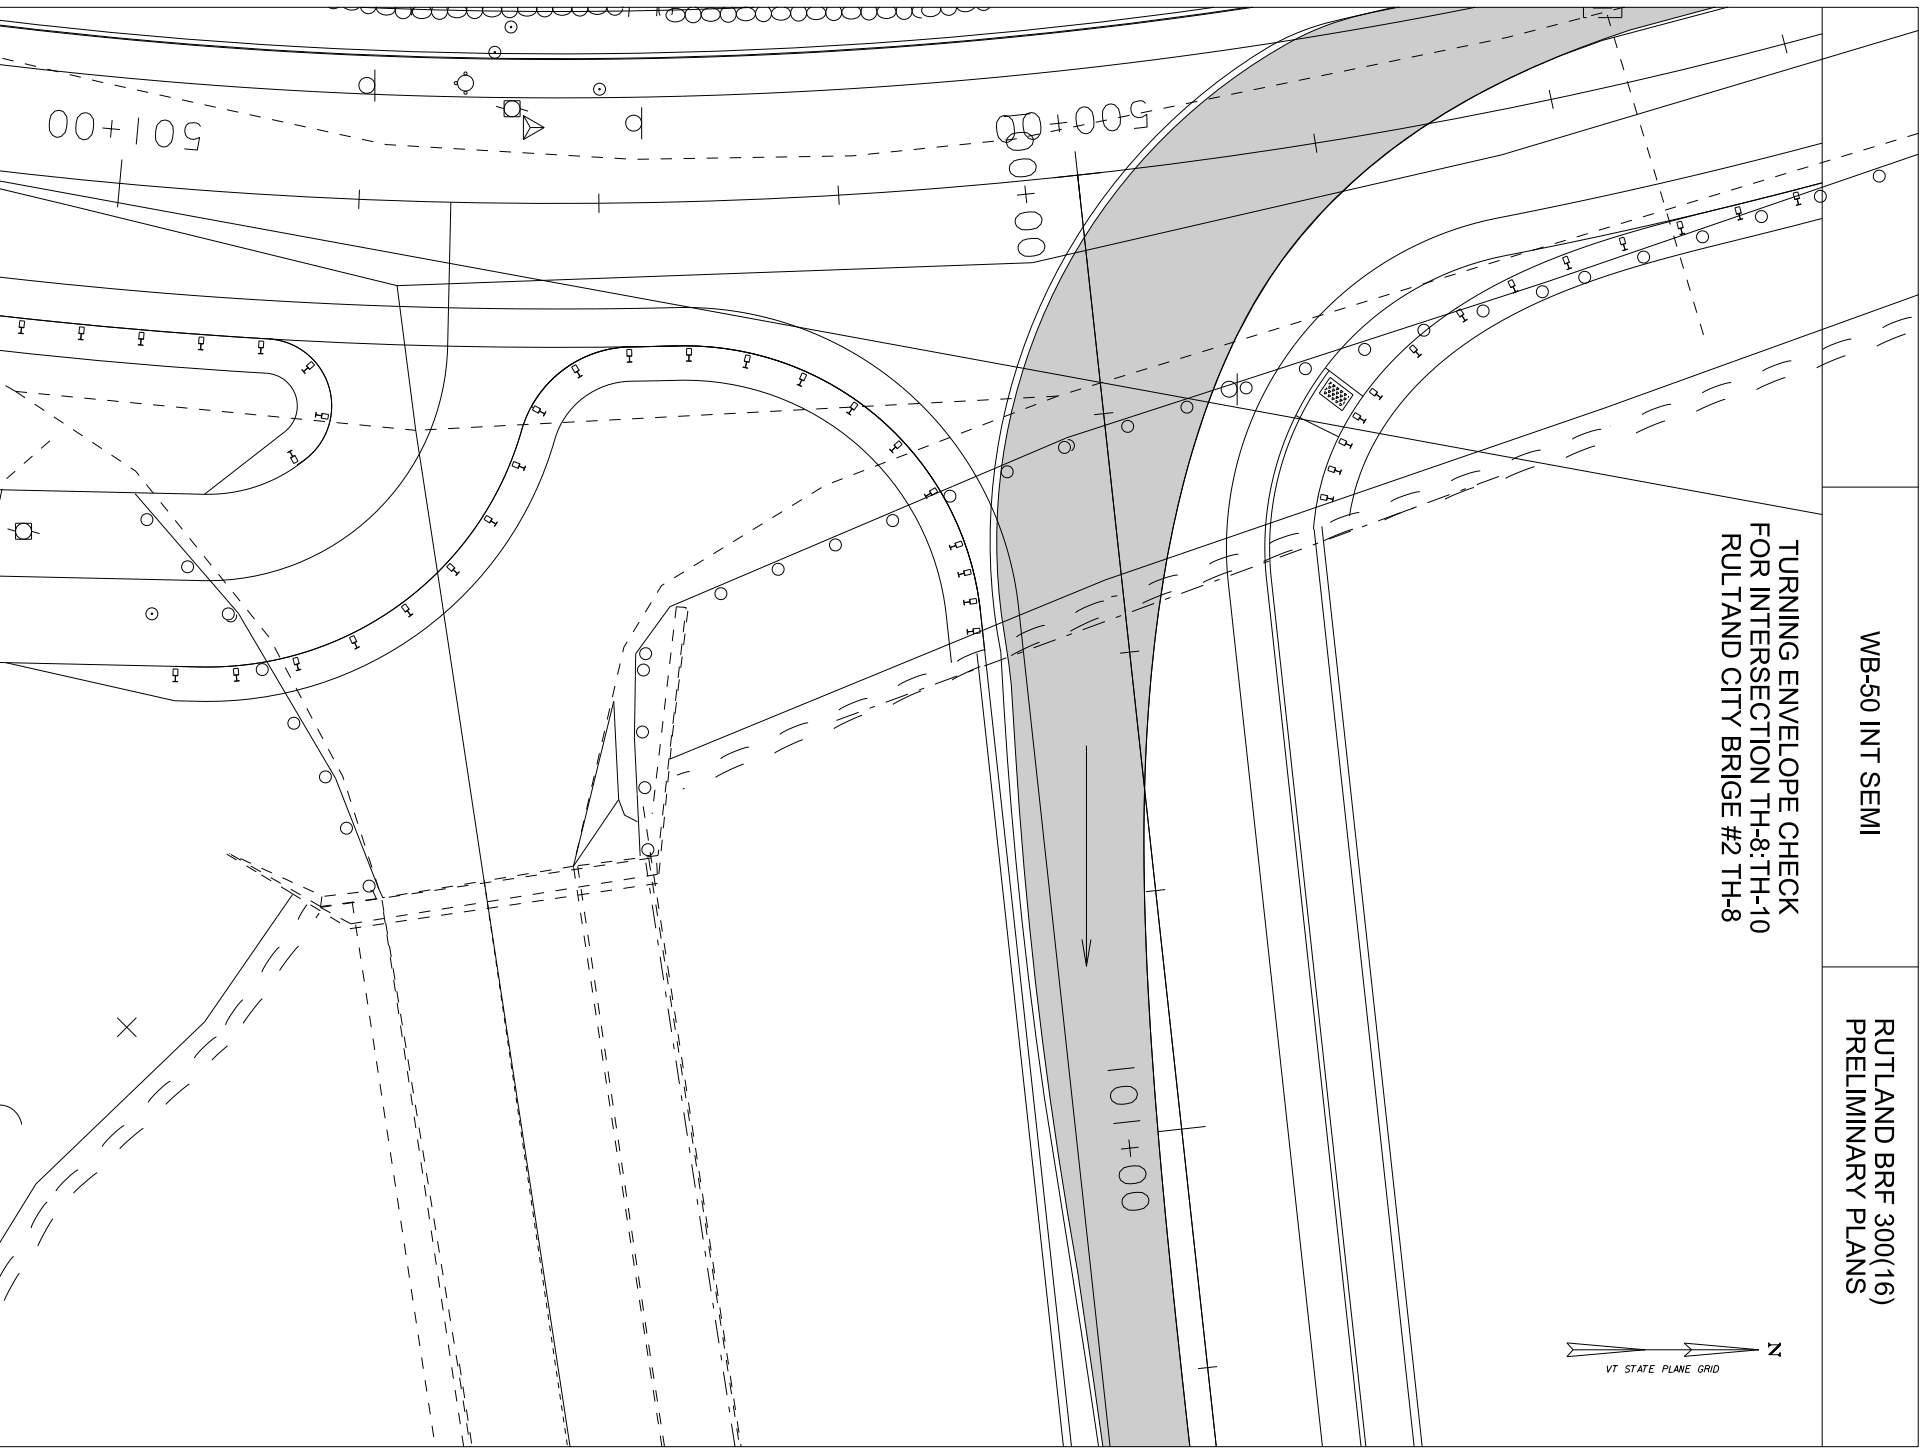

WB-40 INT SEMI

RUTLAND BR 300(16)
PRELIMINARY PLANS


TURNING ENVELOPE CHECK
FOR INTERSECTION TH-8:TH-10
RUTLAND CITY BRIDGE #2 TH-8

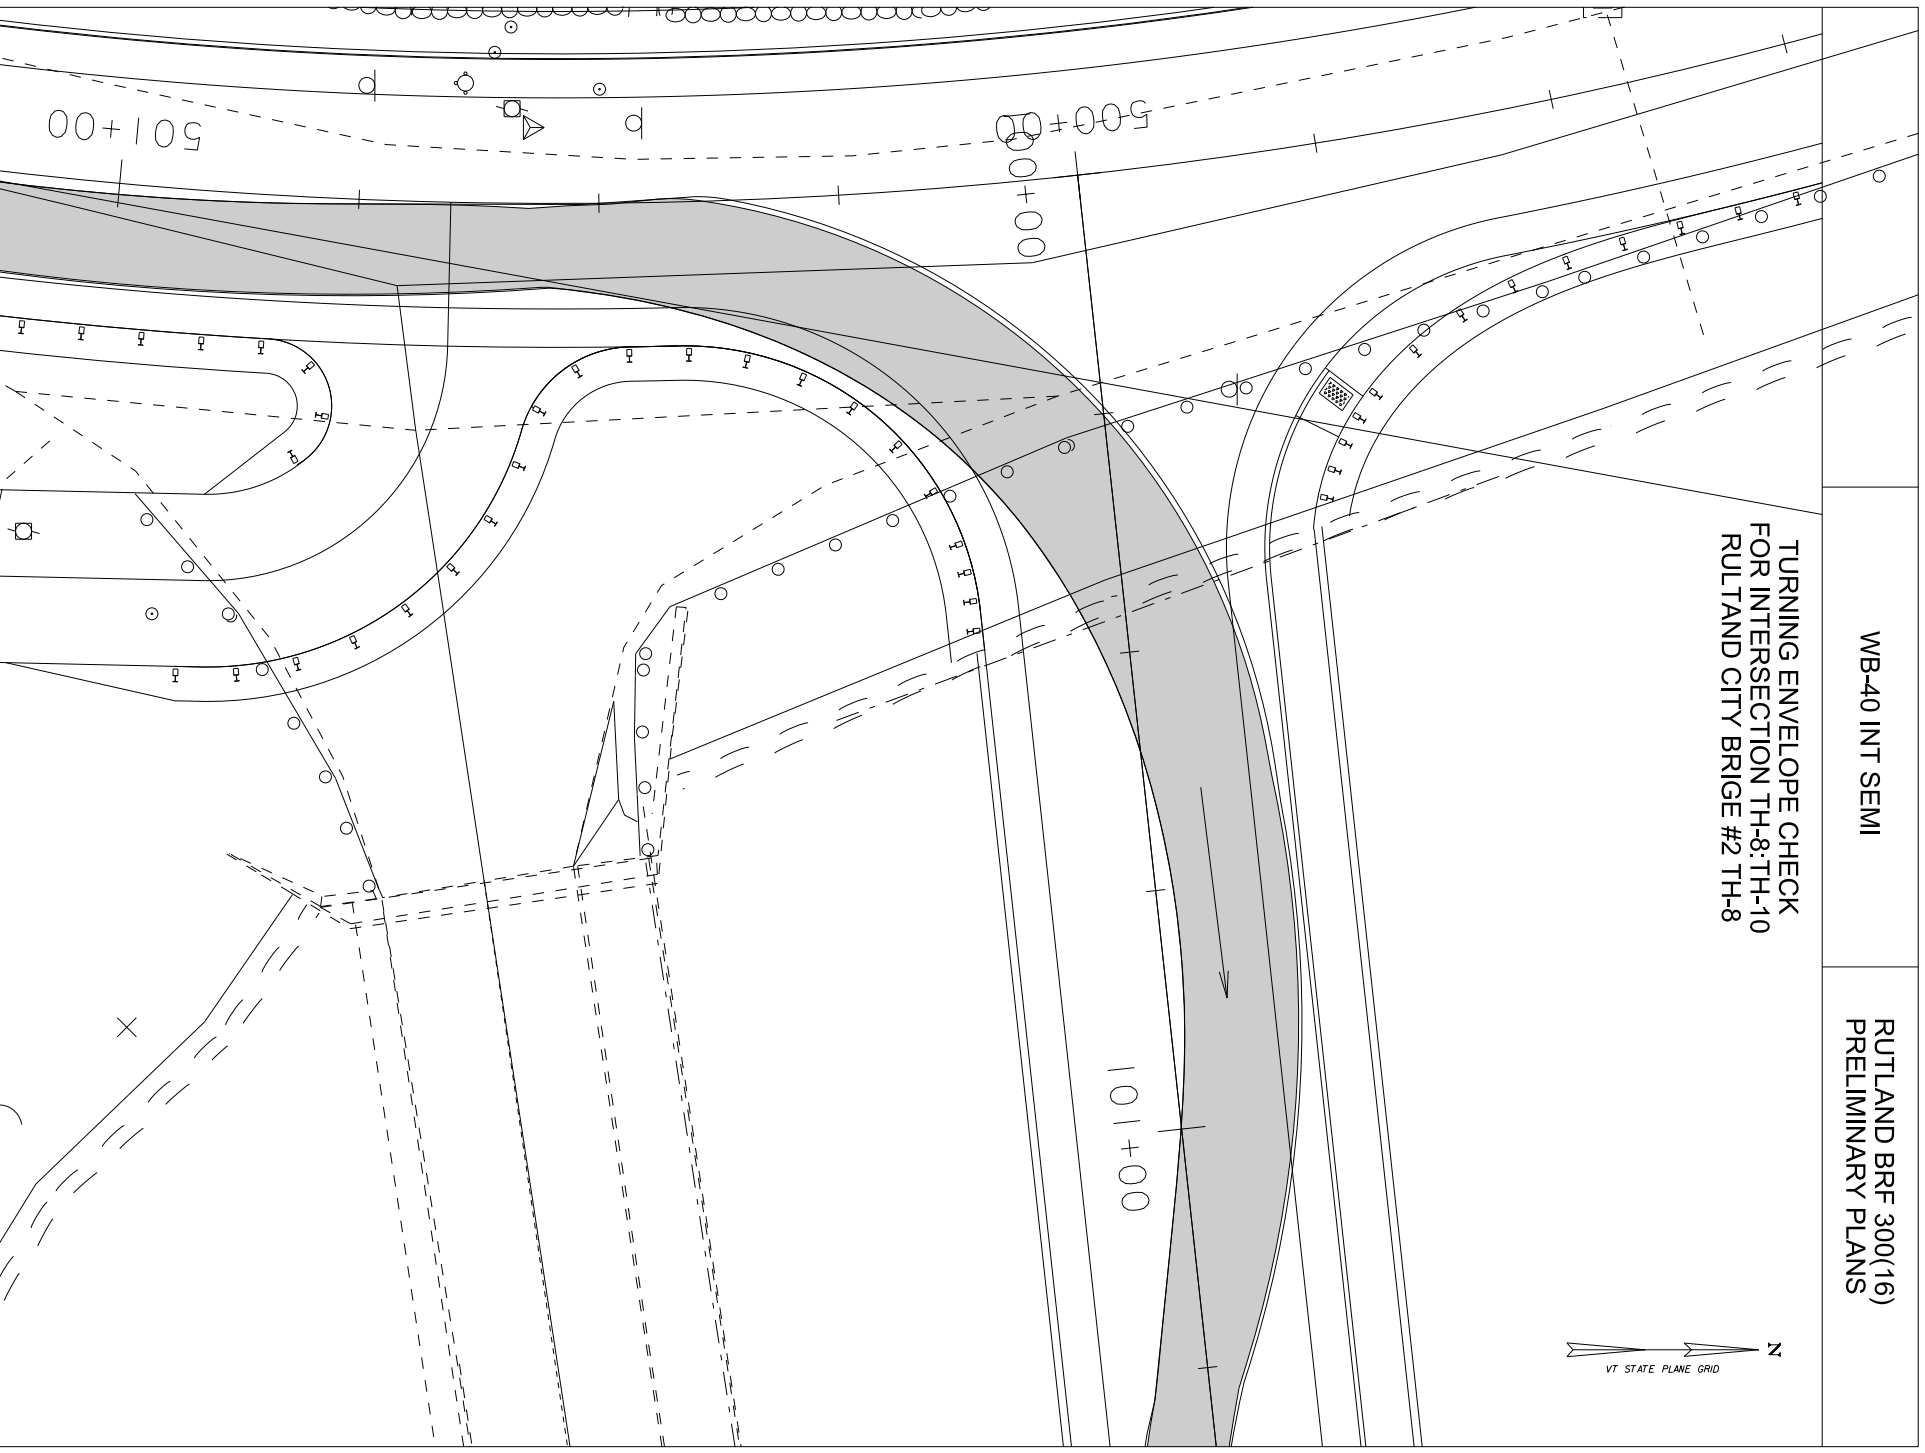

S-BUS 36 CONVENTIONAL
SCHOOL BUS

RUTLAND BRF 300(16)
PRELIMINARY PLANS

TURNING ENVELOPE CHECK
FOR INTERSECTION TH-8:TH-10
RUTLAND CITY BRIDGE #2 TH-8

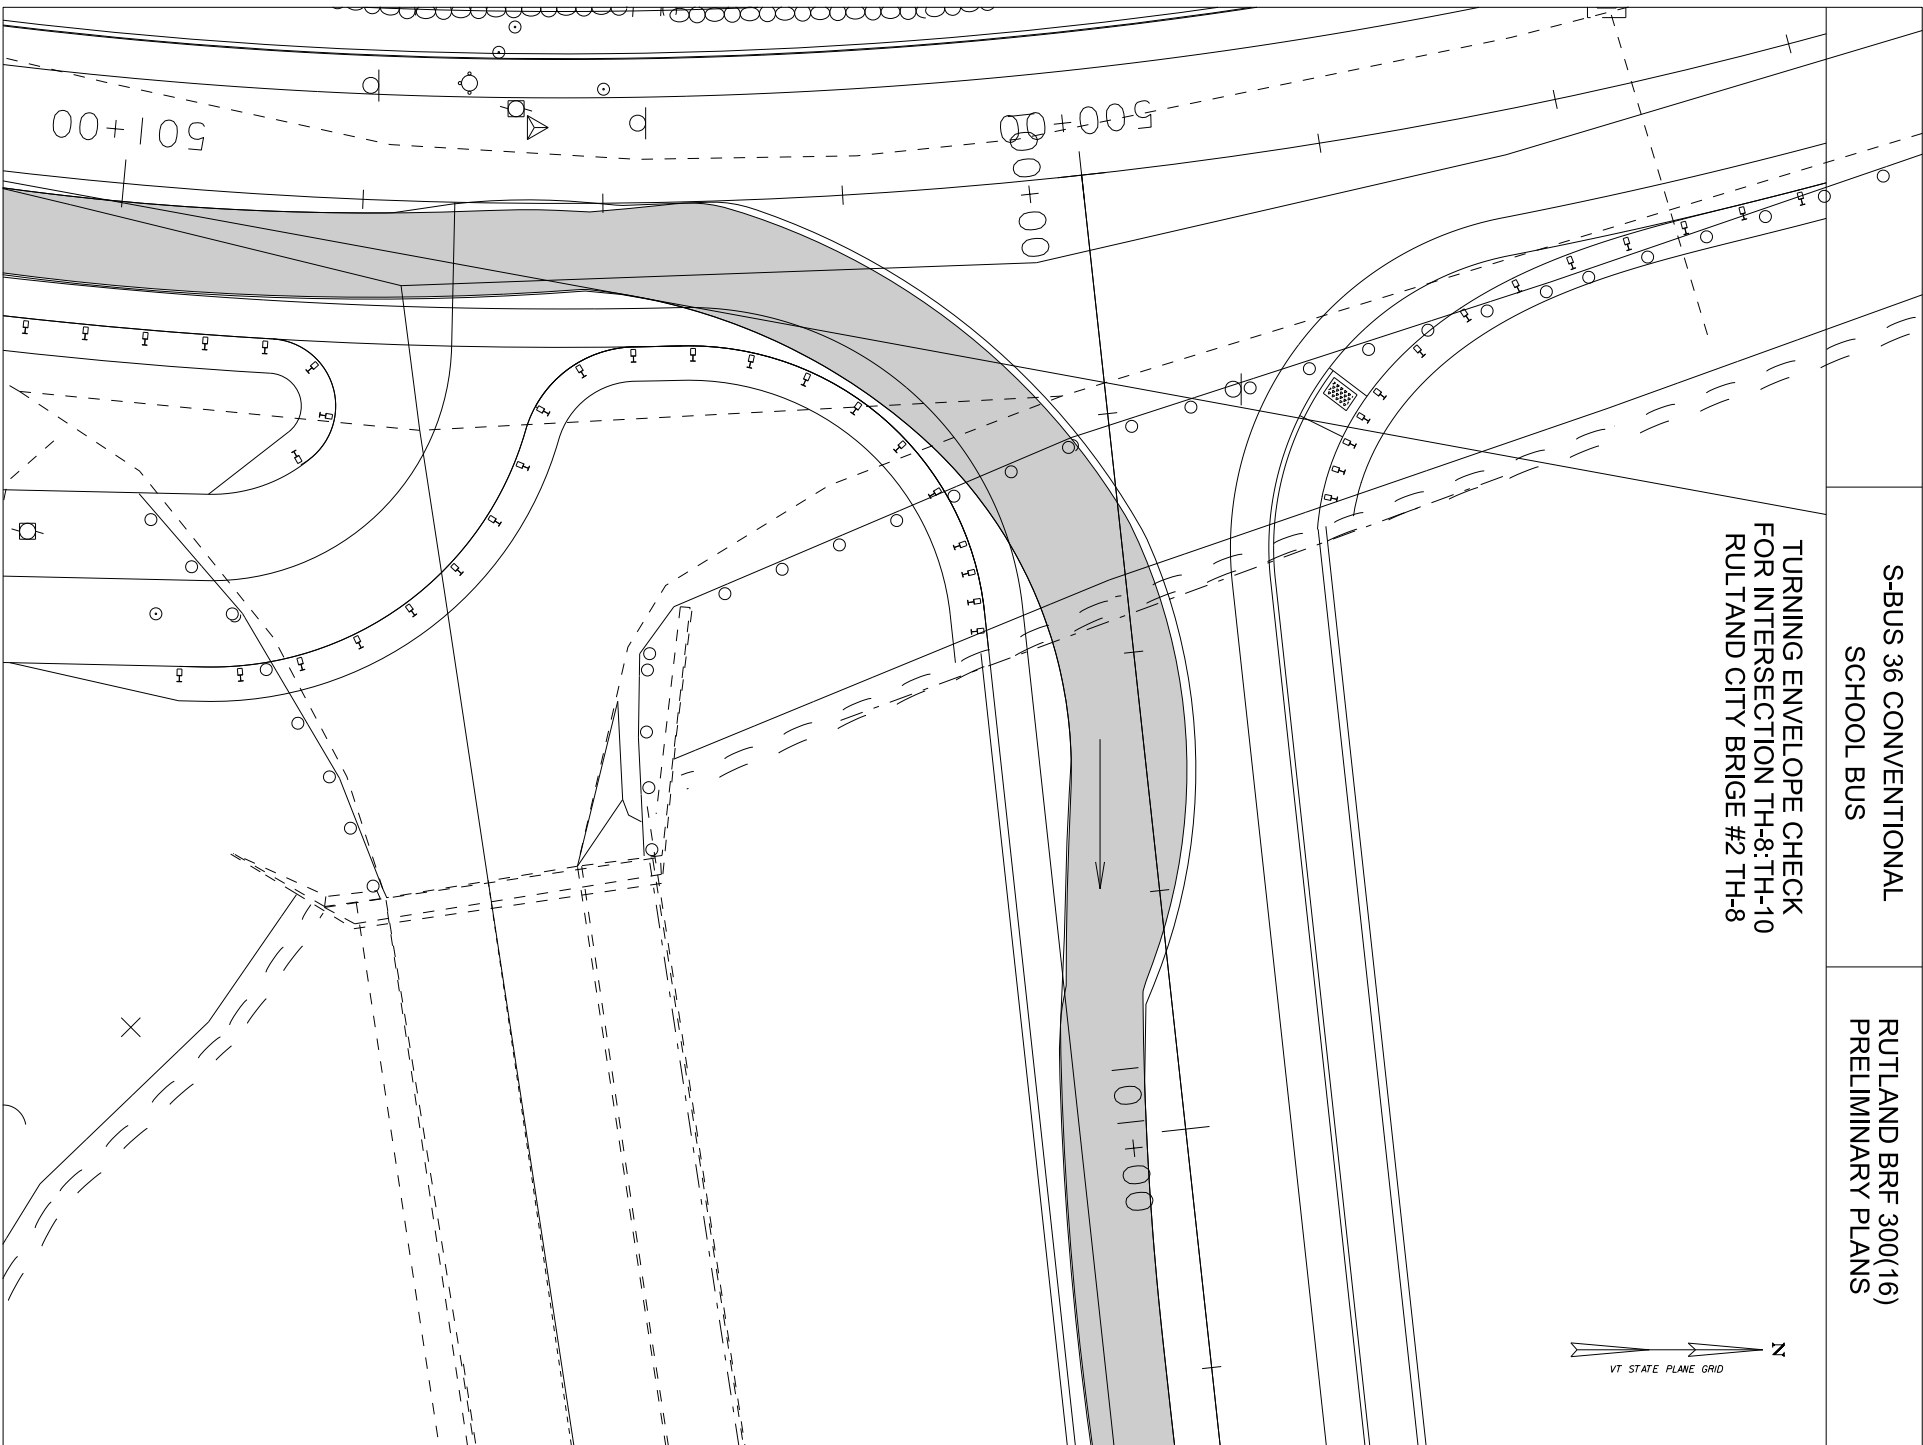

S-40 LARG SCHOOL BUS 84 PASS

RUTLAND BR 300(16)
PRELIMINARY PLANS

TURNING ENVELOPE CHECK
FOR INTERSECTION TH-8:TH-10
RUTLAND CITY BRIDGE #2 TH-8

